


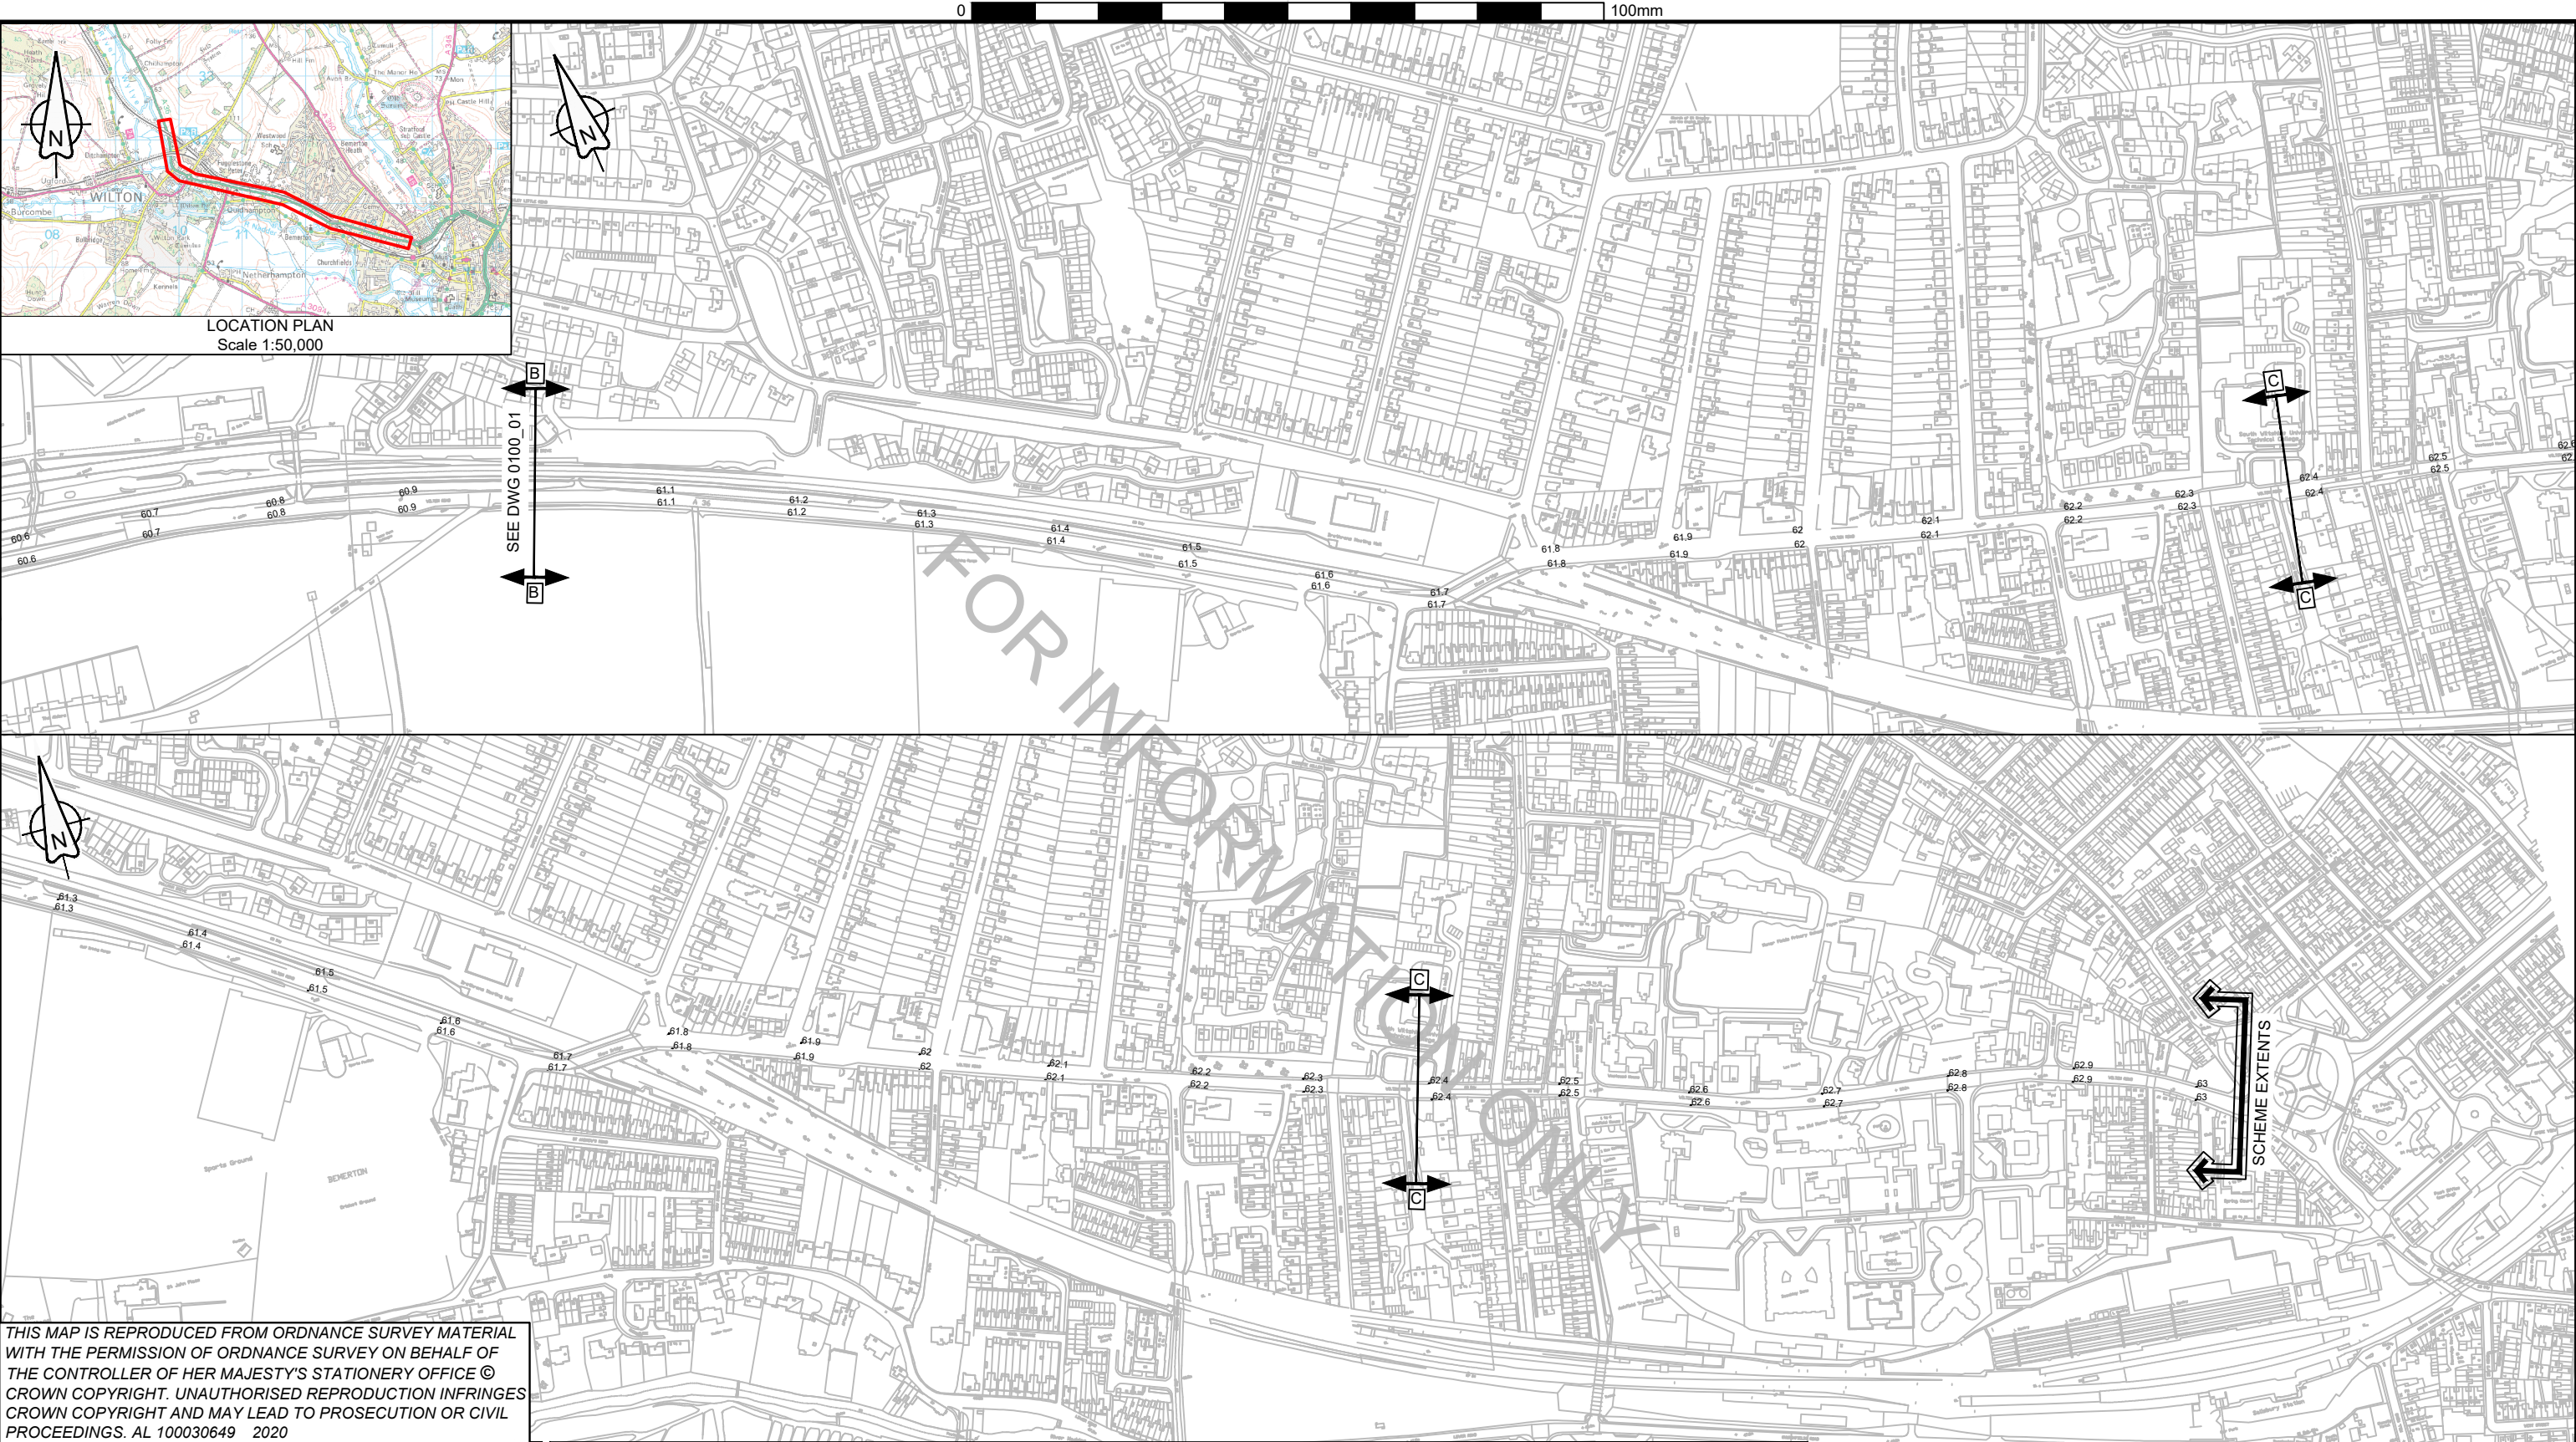

THIS MAP IS REPRODUCED FROM ORDNANCE SURVEY MATERIAL WITH THE PERMISSION OF ORDNANCE SURVEY ON BEHALF OF THE CONTROLLER OF HER MAJESTY'S STATIONERY OFFICE © CROWN COPYRIGHT. UNAUTHORISED REPRODUCTION INFRINGES CROWN COPYRIGHT AND MAY LEAD TO PROSECUTION OR CIVIL PROCEEDINGS. AL 100030649 2020

CLIENT



AGENT



|                 |  |                                              |  |                     |  |
|-----------------|--|----------------------------------------------|--|---------------------|--|
| SCHEME NAME     |  | 570129C A36 ST PAULS TO SKEW BRIDGE LIGHTING |  |                     |  |
| DRAWING TITLE   |  | LOCATION PLAN SHEET 2 OF 2                   |  |                     |  |
| DRAWN : KW      |  | SCALE : 1:5000                               |  | DRAWING STATUS      |  |
| DESIGN : KW     |  | DIMENSIONS : m                               |  | WORK IN PROGRESS    |  |
| CHKD : JH       |  | ORIG DWG SIZE: A3                            |  | PRELIMINARY DRAWING |  |
| APPD : DRS      |  | COPYRIGHT© KIER                              |  | EXTERNAL ISSUE      |  |
| DATE : 20/05/20 |  |                                              |  | AS-BUILT            |  |
| SUITABILITY: S2 |  | FOR INFORMATION                              |  |                     |  |

|     |                 |      |      |          |
|-----|-----------------|------|------|----------|
|     |                 |      |      |          |
|     |                 |      |      |          |
| C1  | FOR INFORMATION | JH   | DRS  | 20/05/20 |
| REV | DETAILS         | CHKD | APPD | DATE     |

|                |   |            |   |                                 |   |
|----------------|---|------------|---|---------------------------------|---|
| DRAWING NUMBER |   |            |   | SCHEME REFERENCE No.<br>570129C |   |
| PROJECT        |   | ORIGINATOR |   | VOLUME                          |   |
| HE570129C      | - | KIER       | - | HLG                             |   |
| A36_ML_Z       | - | DE         | - | EO                              | - |
| LOCATION       |   | TYPE       |   | ROLE                            |   |
|                |   |            |   | 0100_02                         |   |
|                |   |            |   | NUMBER                          |   |

|                 |
|-----------------|
| REVISION<br>C 1 |
|-----------------|