


Disclaimer
 This document and its design content is copyright ©. It shall be read in conjunction with all other associated project information including models, specifications, schedules and related consultants documents. **Do not scale from any documents.** All dimensions to be checked on site *before* work commences. Immediately report any discrepancies, errors or omissions on this document to the Originator. If in doubt ASK. Leah Mew Architecture will not be held responsible for any defective works where discrepancies have not been reported and work has proceeded on site.

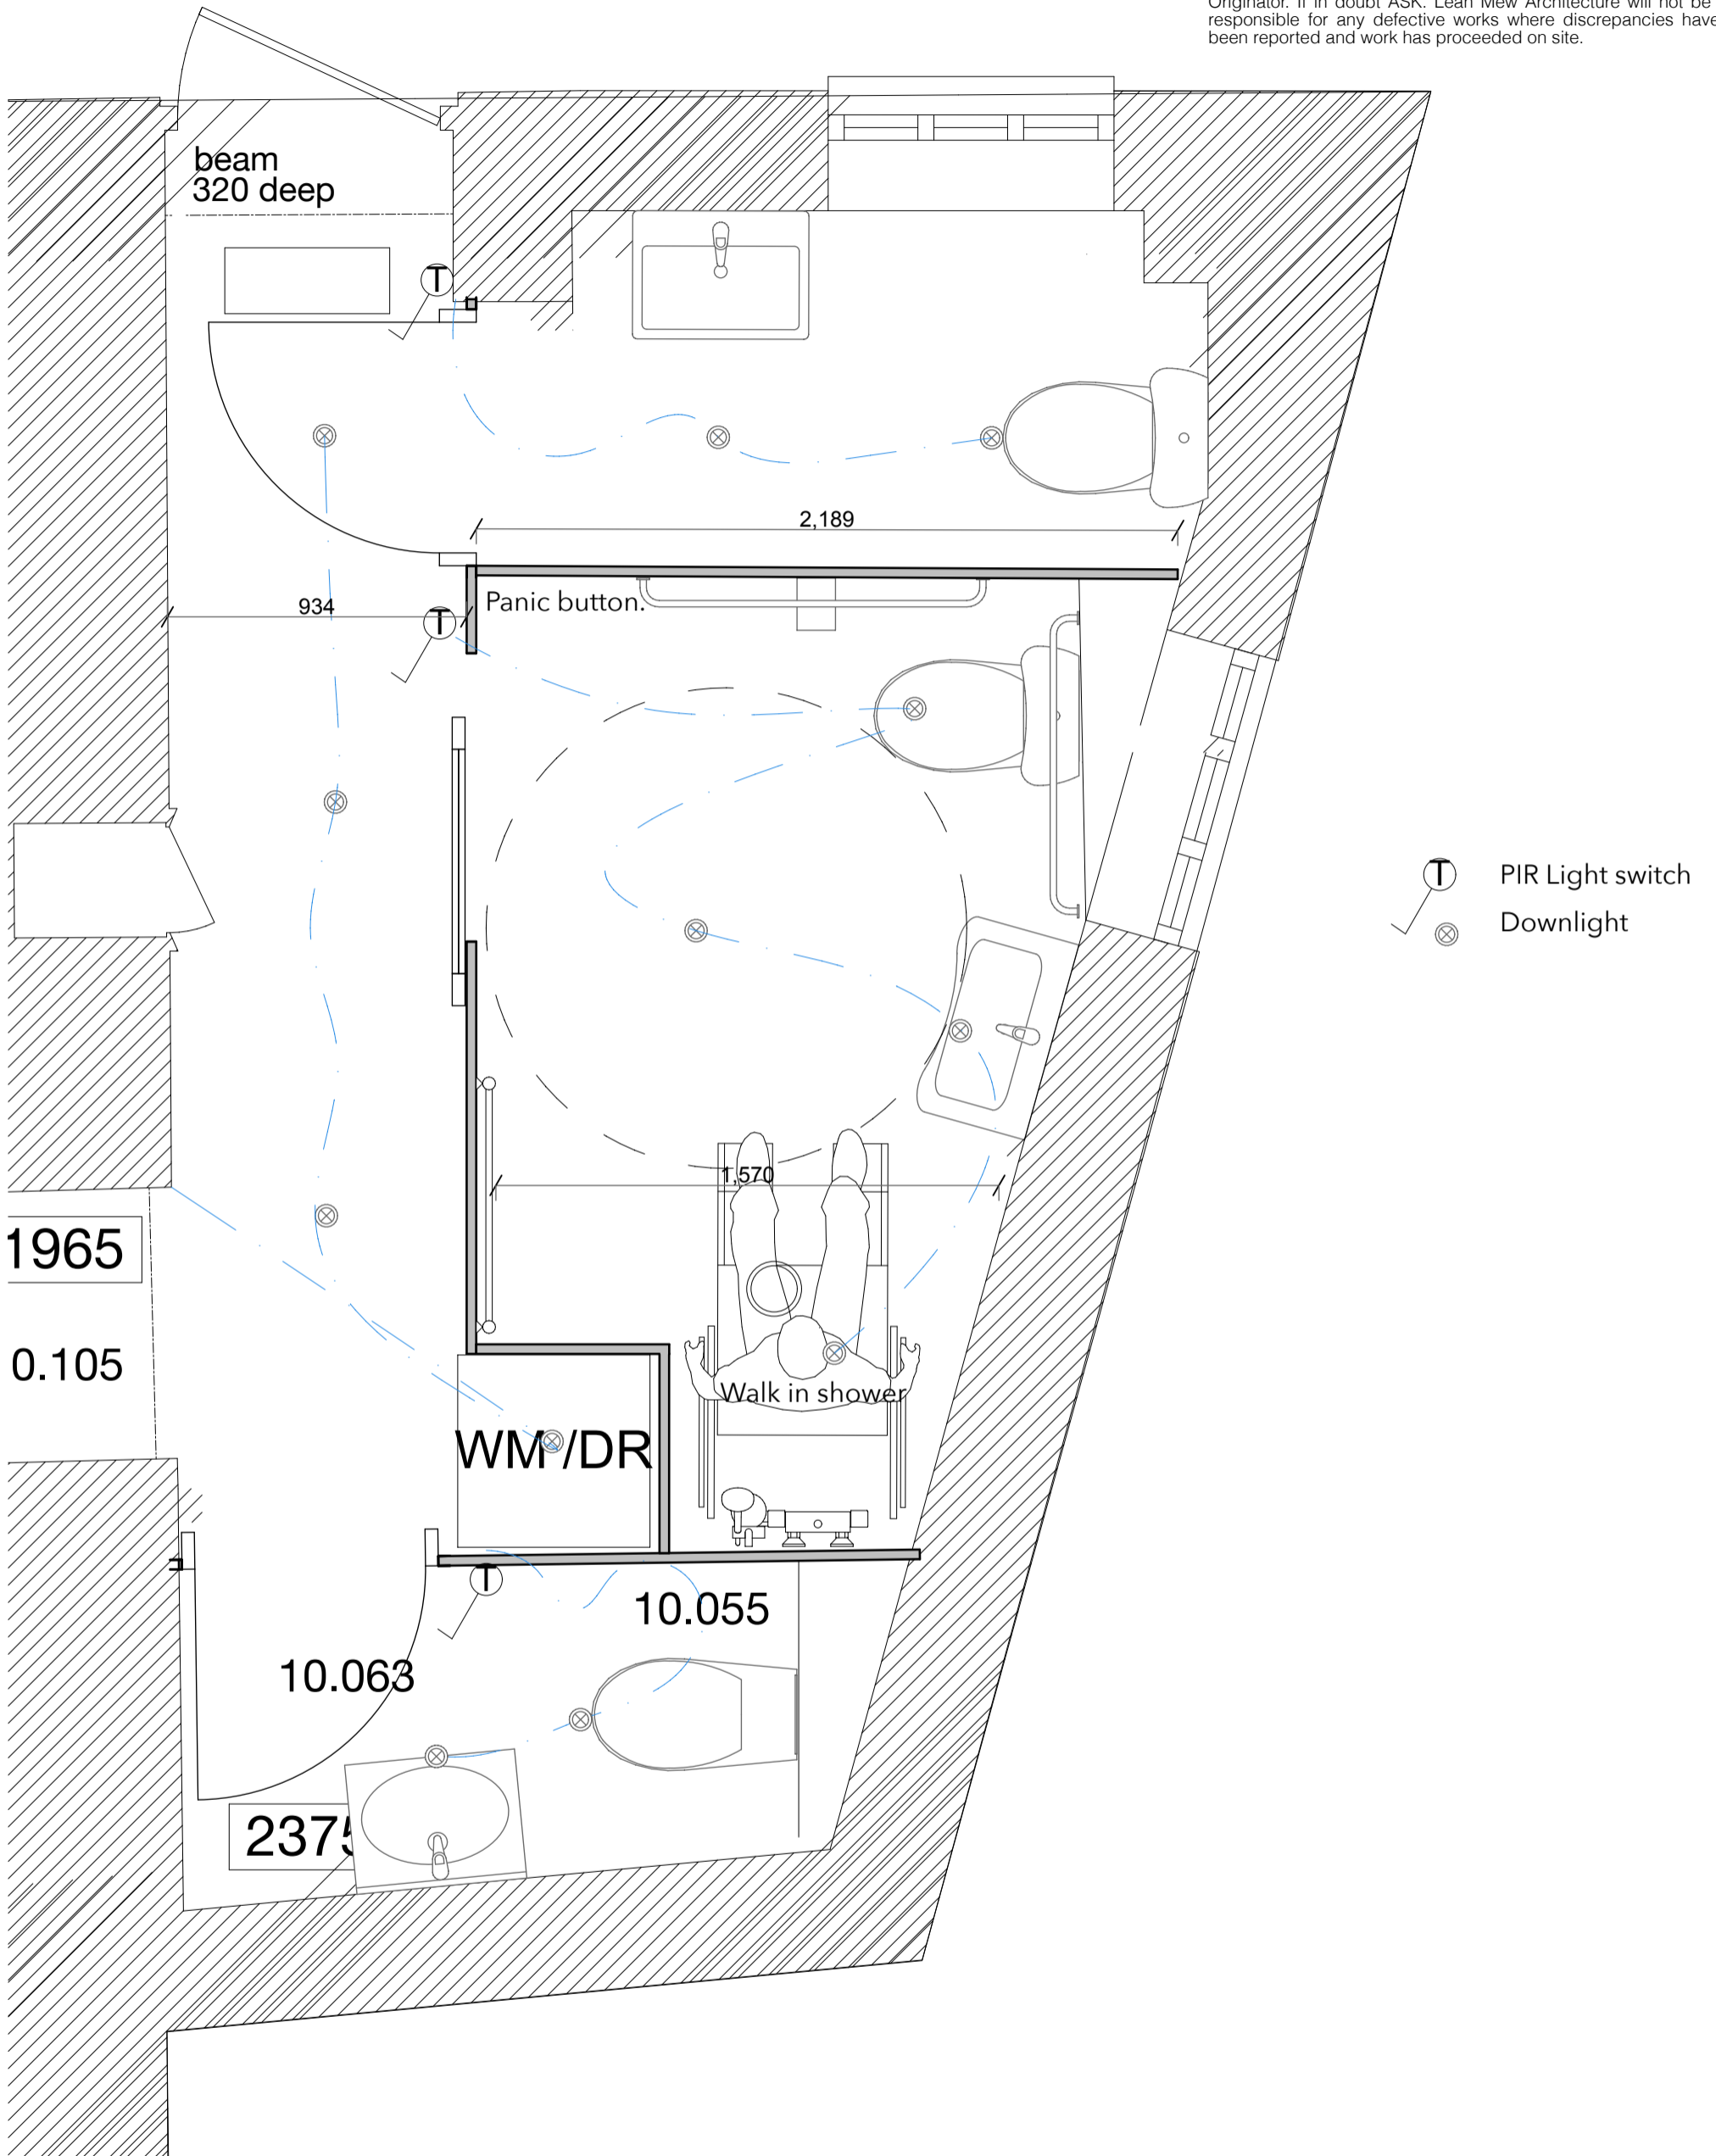

							Purpose of Issue		Layout Title		M & E - Toilets	
							Project		Scales @ A3		Client	
							St Thomas's Church		1:20		Network Ryde	
							 leah mew architecture ltd m. 07479300032 e. leah@lmarchitecture.co.uk w. www.lmarchitecture.co.uk		Project No.		Drawing Number	
									22016		number	
									301		01	
01	01	Amendment to PV cells	03/02/2023									
RevID	Transmittal Set	Transmittal Set Name	Issue Date	Issuer-Intls	Status	Approved by						