


For demolition

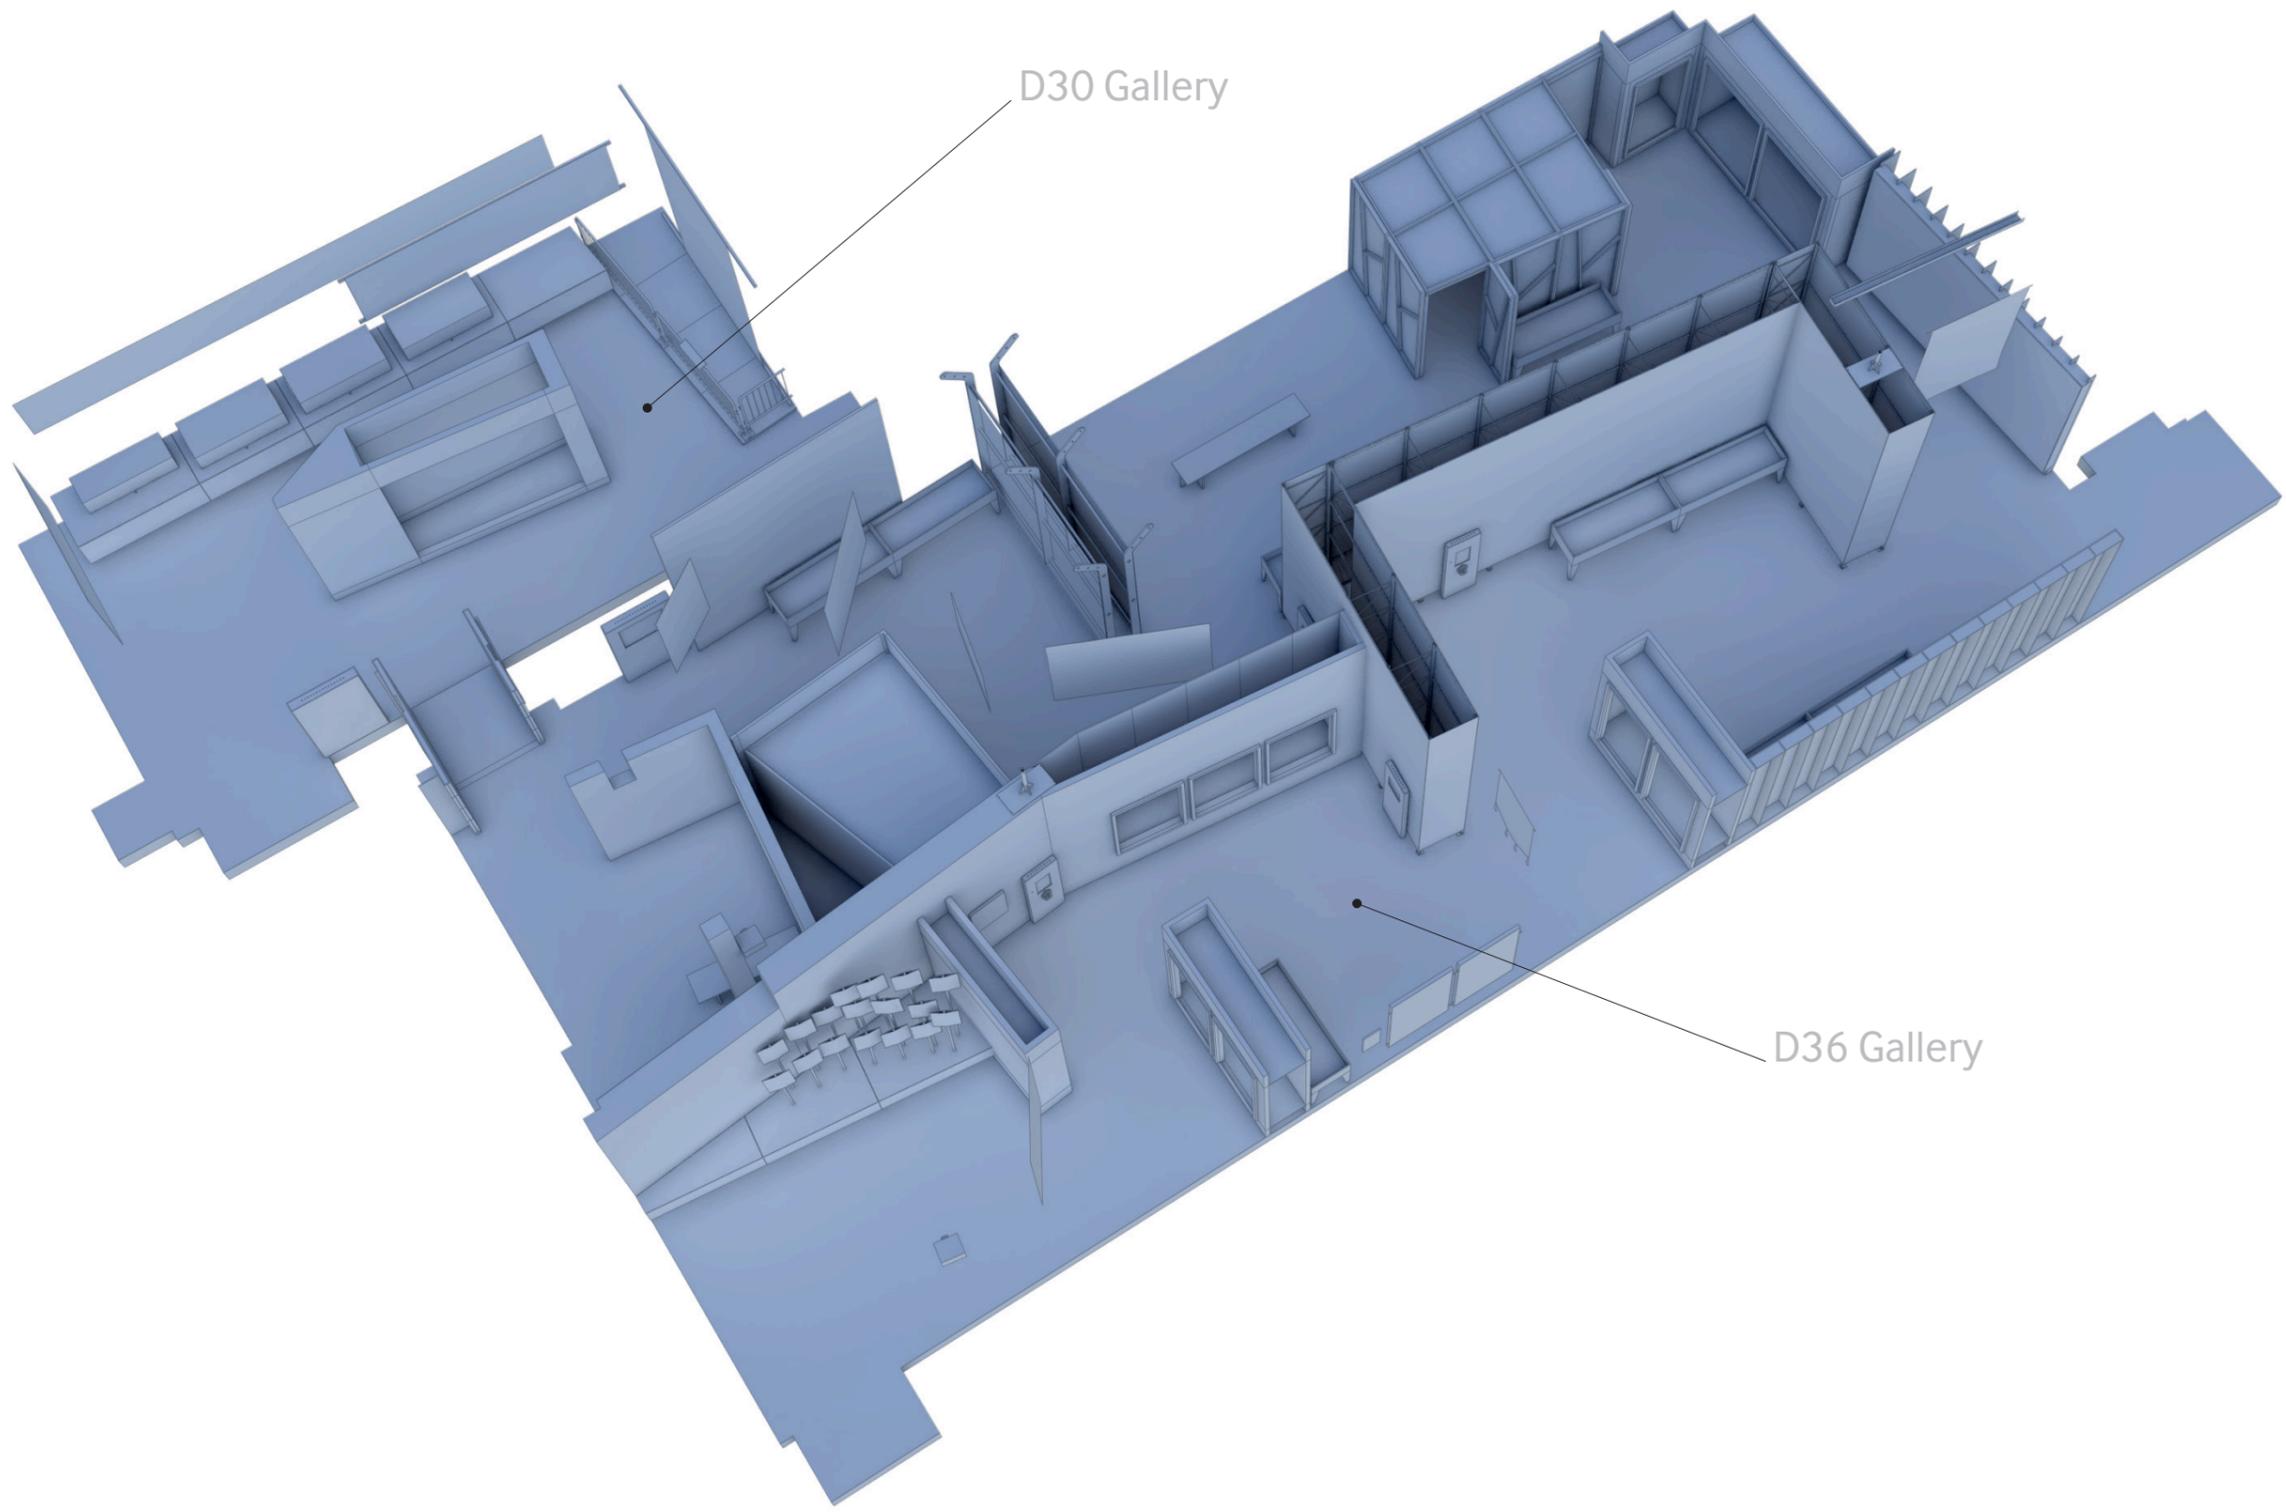

- Notes:**
- 1 This drawing is not to be used for construction
 2. Drawings not to be scaled
 3. All dimensions to be checked on site
 4. All construction and shop drawings must be submitted for comment prior to commencement of any work.
 5. Building Regulations to be checked at the time of design and the appropriate internal/external specialists consulted.

Project title: Age of Terror	
	Drawn by: IWM Design Lambeth Road London SE1 6HZ T. 020 7091 3149
Date: 27 June 2017	Project No. 16-0130
Drawing Title: Demolition D30 D36 Galleries	Scale @ A3: —
Drawing No. 02	Revision:

Existing exhibition (*People Power*) to be demolished and removed
D36 Gallery and D30 Gallery
Overview