


Servery Legend


Carcasses:
Carcasses to be 22mm laminate face MR MDF with single movable shelf. Where doors are required, these are to have cut out handles as indicated. Carcasses to have matching end panels and plinths.
Laminate colour: Lb.c

Worktop:
Worktop to be 37mm solid surface such as Corian, with shark tooth profile to customer facing side.


Servery Cladding:
Servery to be clad with 125mm Accoya cladding to match the external of the hall. Accoya cladding to be fixed over black breather membrane or similar lining.

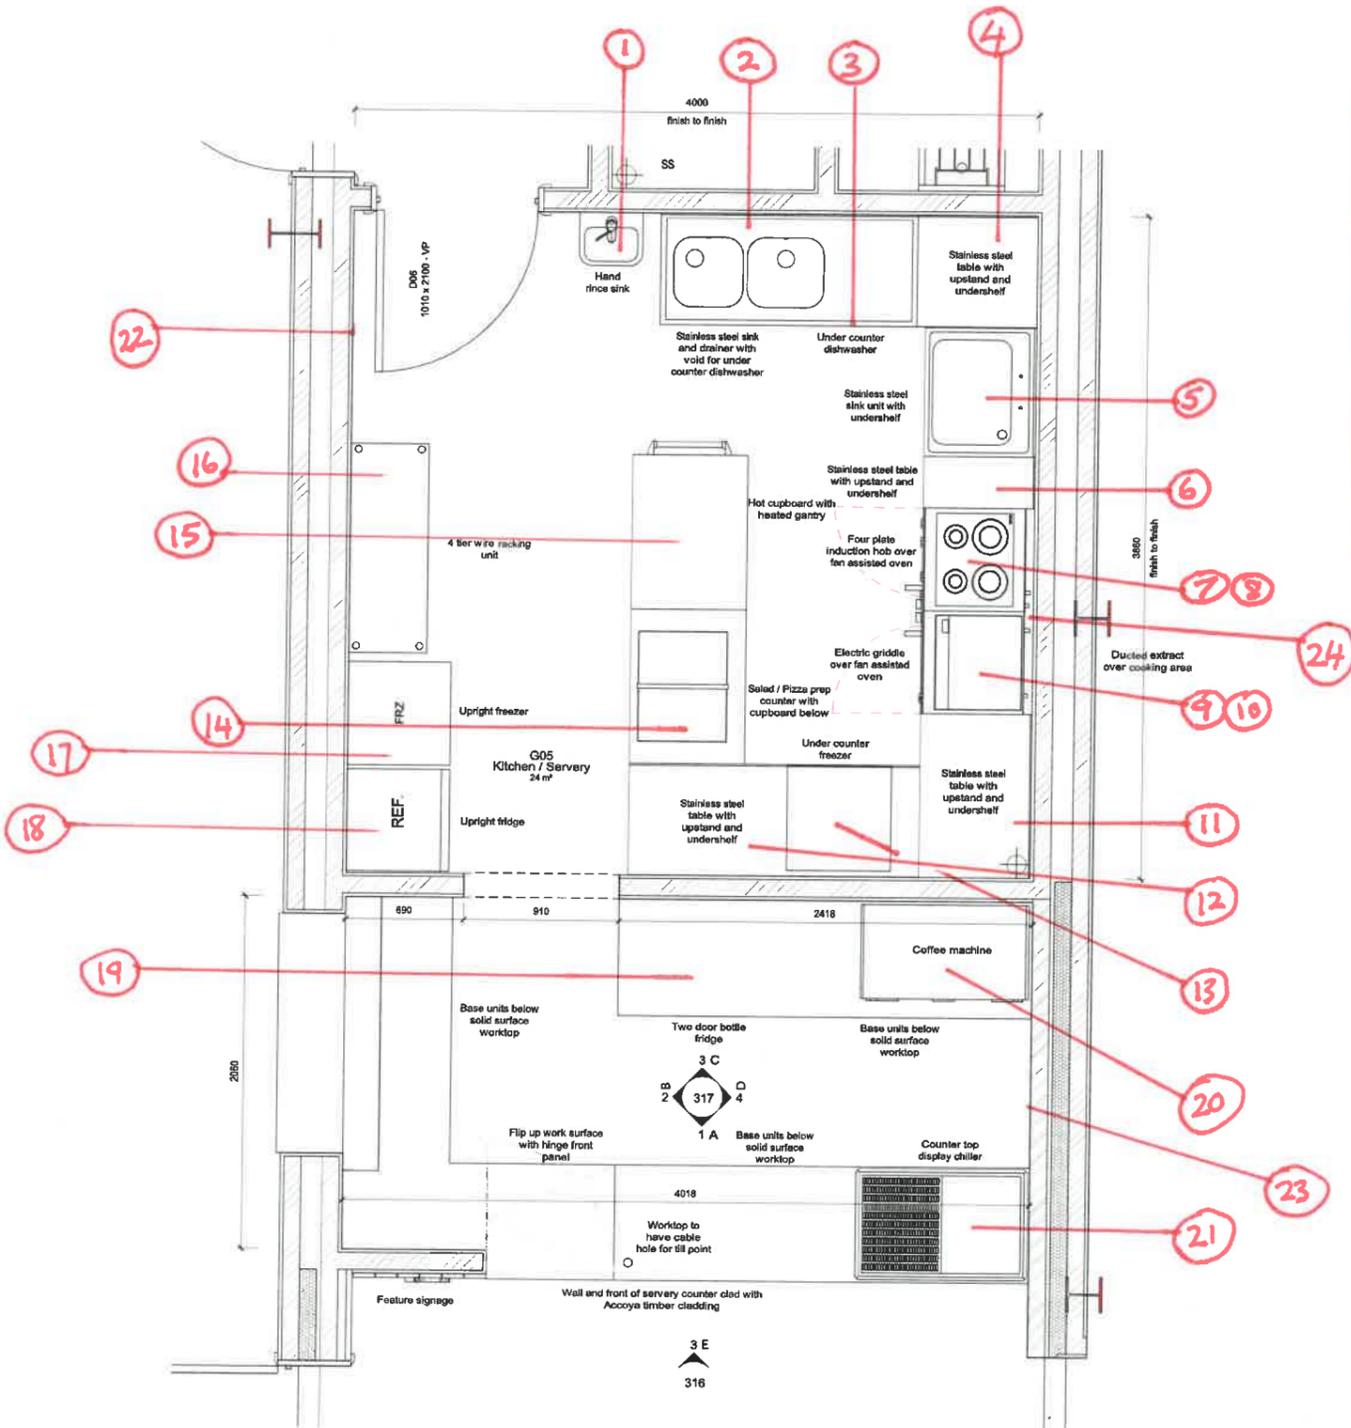

Detail Plan - Catering Kitchen and Servery

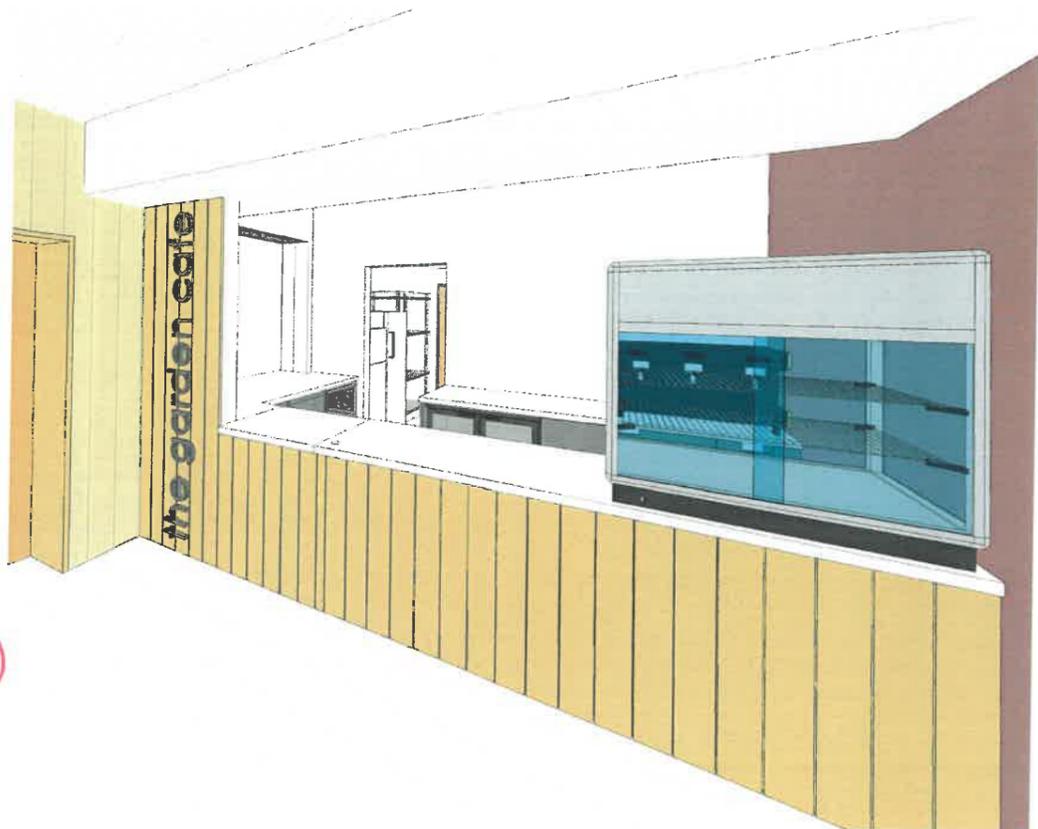

3D View of Servery

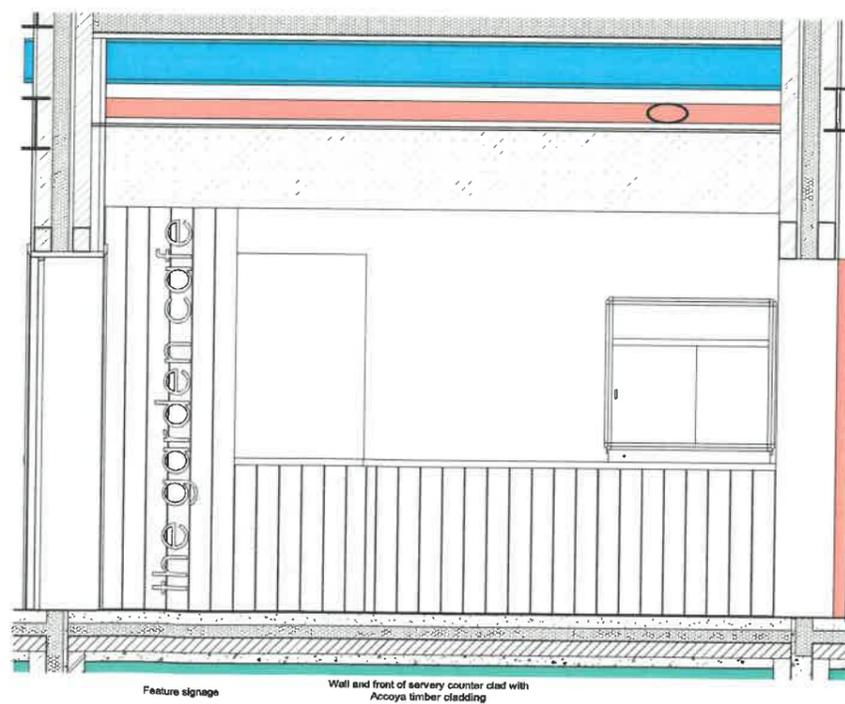

Servery Elevation E

Project
Tower Gardens Pavilion,
Rutland Road, Skegness, PE25
Client
Skegness Town Council / G F
Tomlinson
Drawing
Construction Details - Kitchen
and Servery Counter Plans
1 : 20 @ A1
Date
July 2019

