


Legend

- Category A Trees
- Category B Trees
- Category C Trees
- Category U Trees
- Root Protection Area

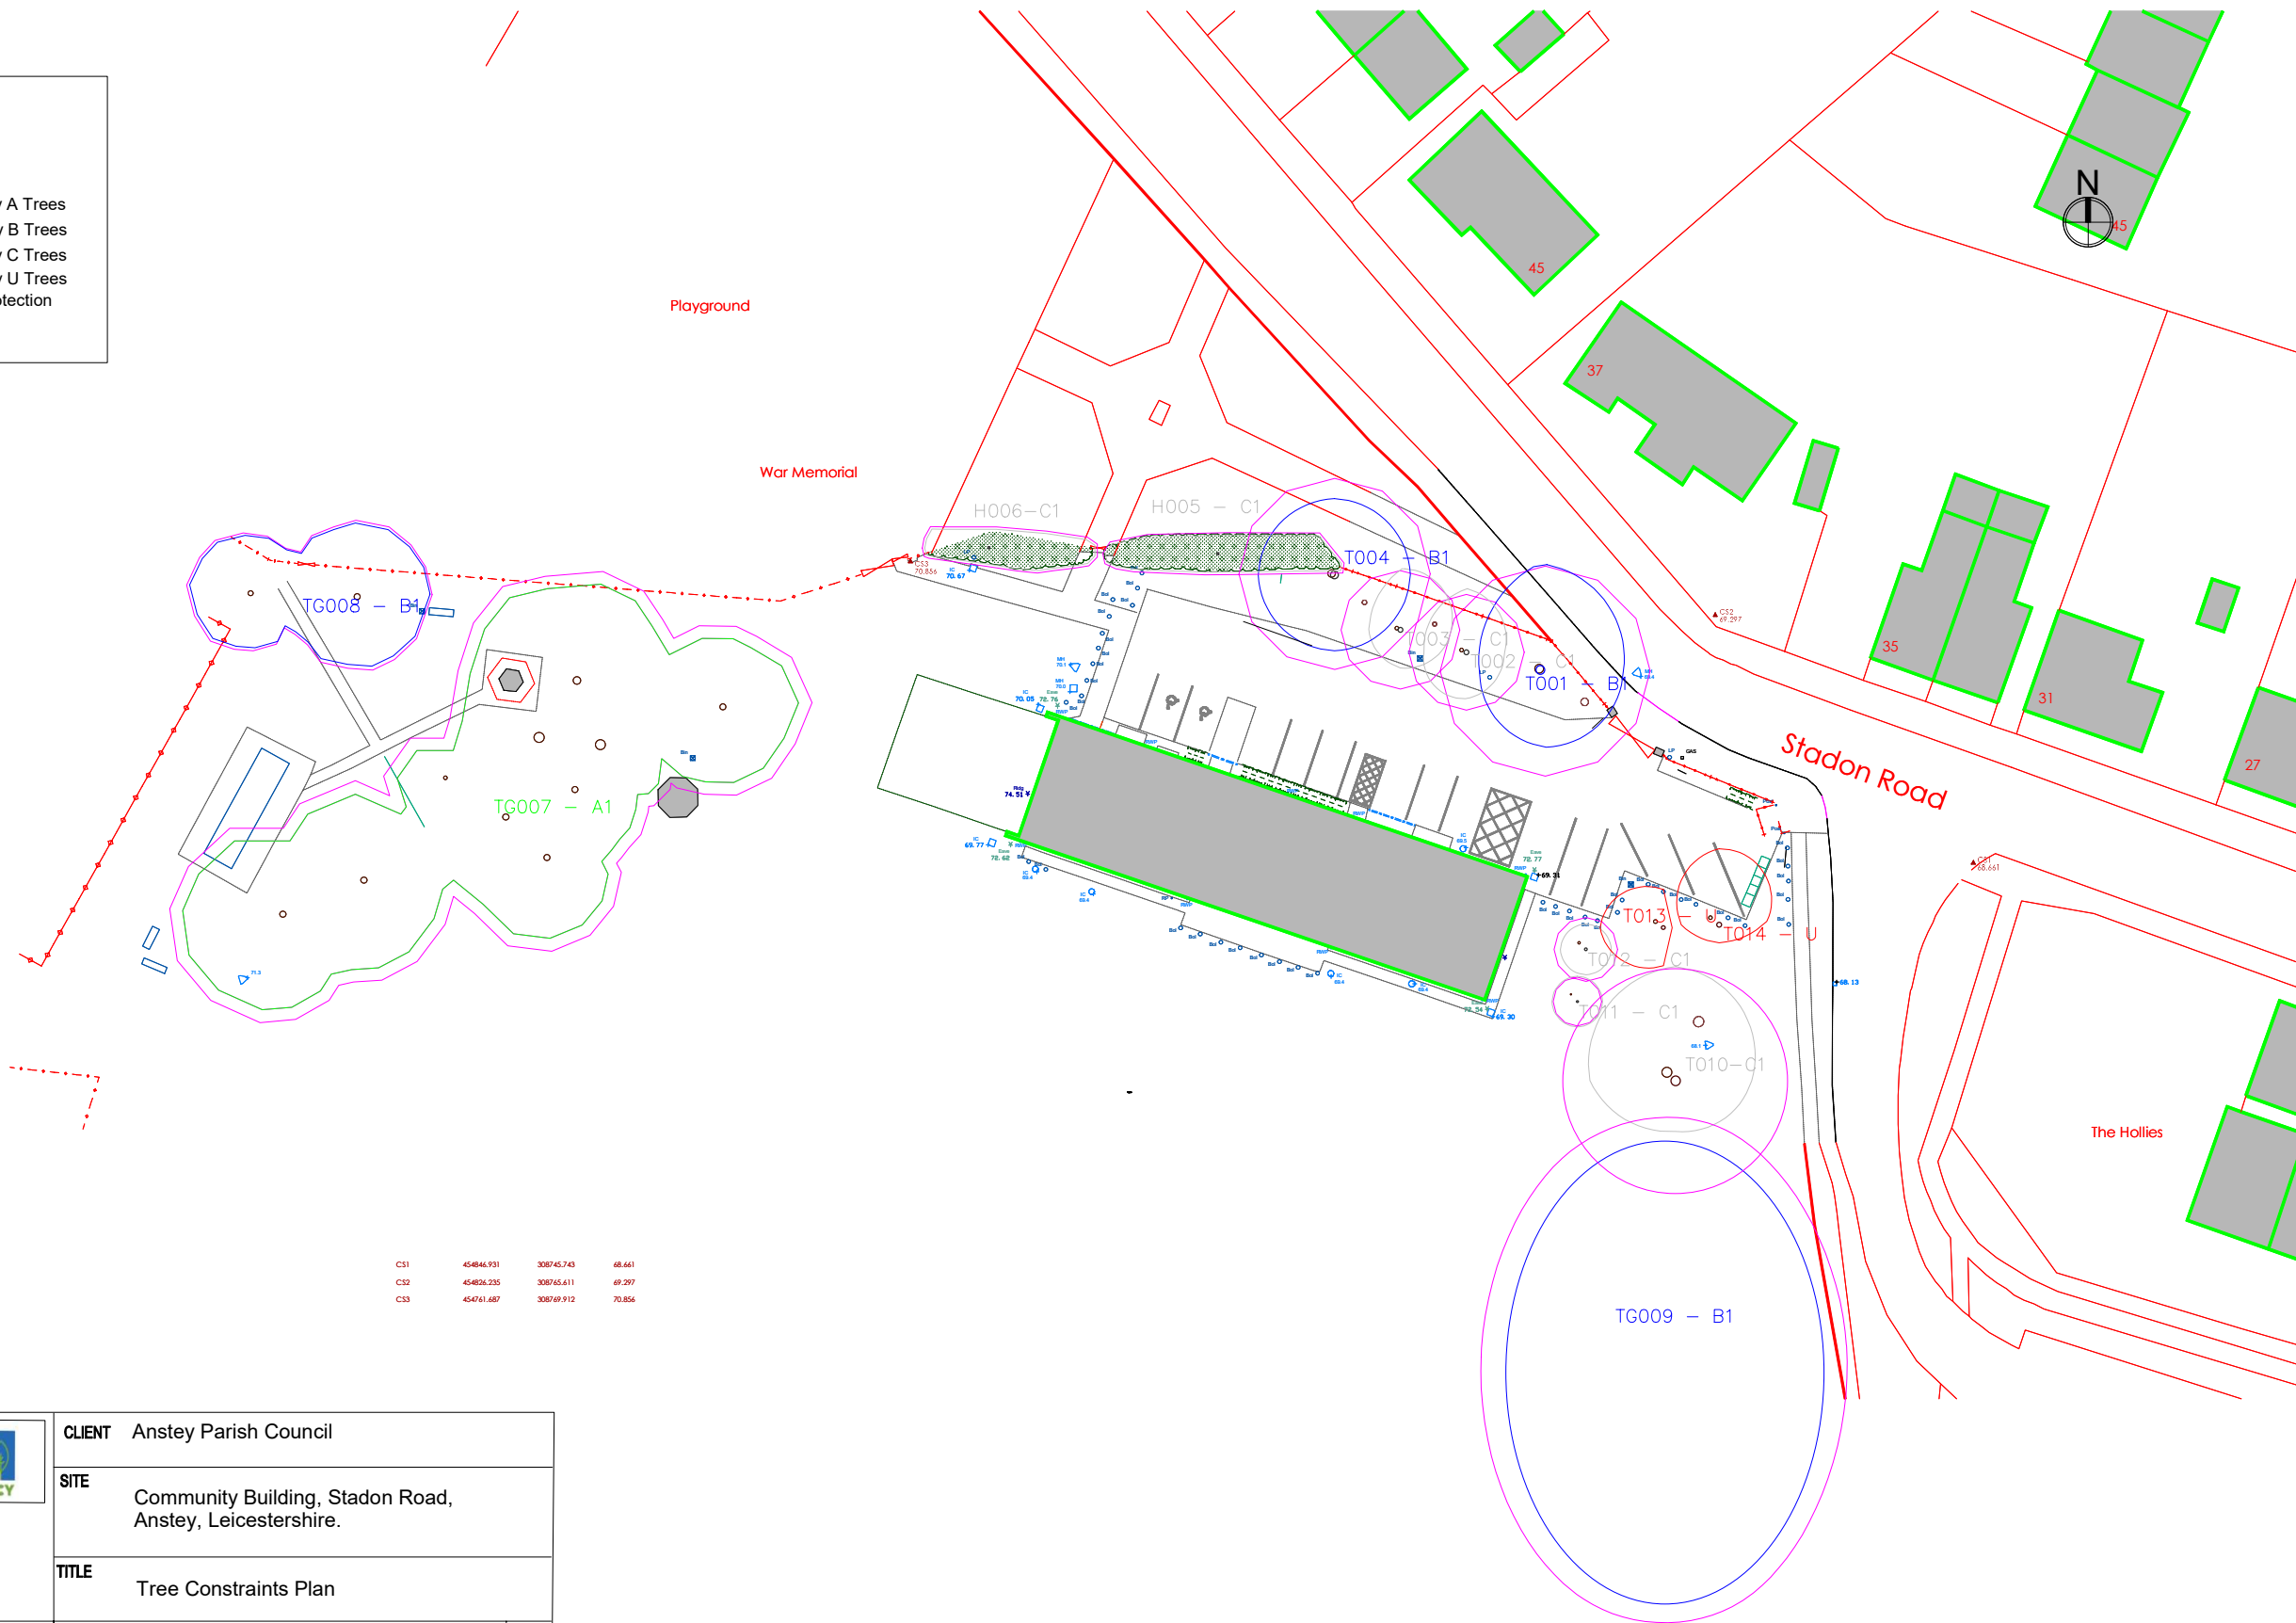

C51	454846.931	308745.743	48.641
C52	454826.335	308745.611	49.297
C53	454761.687	308749.912	70.856



17 Wellington Street
Long Eaton
Nottingham
NG10 4LY
Tel: 07940299518

DATE 22/10/2020

CLIENT Anstey Parish Council

SITE Community Building, Staddon Road,
Anstey, Leicestershire.

TITLE Tree Constraints Plan

DWG NO 200928-TCP

REV

SCALE 1:500 @ A1

SHEET 1 of 1