



NOTES:


1. THIS DRAWING IS COPYRIGHT AND THE PROPERTY OF BELL MUNRO CONSULTING LTD. THE DRAWING MUST NOT BE REPRODUCED IN PART OR IN WHOLE WITHOUT PRIOR WRITTEN AUTHORITY.
2. THIS DRAWING MUST NOT BE SCALED BY EITHER CONTRACTORS OR OTHER CONSULTANTS ANY INFORMATION OR DIMENSIONS SHOWN HEREON ARE TO BE REPORTED TO BELL MUNRO CONSULTING PRIOR TO CONSTRUCTION / FABRICATION COMMENCING.
3. THIS DRAWING MUST BE READ IN CONJUNCTION WITH THE RELEVANT SPECIFICATIONS TOGETHER WITH THE RELEVANT ARCHITECTS AND SERVICES CONSULTANTS DRAWINGS AND SPECIFICATIONS.
4. ALL STEEL TO BE GRADE S355 U.N.G. AND ALL FABRICATION TO BE IN ACCORDANCE WITH B.S. 5950.
5. ALL STEEL TO BE GALVANISED WITH B.S. 5950.
6. 'X KN' DENOTES CONNECTION TO BE REINFORCED FOR A FACTORED SHEAR OF 'X KN'.
7. ALL CONNECTIONS DESIGNED TO BE THE RESPONSIBILITY OF THE CONTRACTOR AND TO BE ALLOWED FOR WHEN FINISHING THE WORKS. ALL LOADS SHOWN ON THIS DRAWING.
8. FOR SETTING OUT SEE THE ARCHITECT'S INFORMATION.
9. MASS CONCRETE TO BE GRADE C20/25 WITH A MINIMUM CEMENT CONTENT OF 210KG/M³ AND A MAXIMUM WATER / CEMENT RATIO OF 0.45.
10. REINFORCED CONCRETE TO BE GRADE B230/27 WITH A MINIMUM CEMENT CONTENT OF 200KG/M³ AND MAX WATER/CEMENT RATIO OF 0.45.
11. CONCRETE FOR PAD FOUNDATIONS TO HAVE A MINIMUM CEMENT VALUE OF 200KG/M³ AND A MAX W/C 0.45.
12. TIMBER TO BE GRADE C16 & TREATED WITH A SPECIFIED PRESERVATIVE FOR THE EXTERNAL ENVIRONMENT WHERE APPROPRIATE.
13. HOLDING DOWN BOLTS SHALL BE CAST INTO CONCRETE AND INSTALLED IN ACCORDANCE WITH THE AND LEVEL IMMEDIATELY AFTER CONCRETING IN ALL BOLTS SHALL BE CHECKED TO ENSURE FREE MOVEMENT.
14. INSURING SYSTEMS TO BE TO CONTRACTOR'S DESIGN & DETAILS & TO BE REVIEWED BY BIC PRIOR TO COMMENCING WORKS.
15. FIRE PROTECTION TO ALL NEW STRUCTURE TO BE TO ARCHITECT'S DETAILS.
16. ALL TEMPORARY WORKS DRAWING, CALCULATIONS AND MEASUREMENTS MUST BE REVIEWED BY ALL COMPETENT.
17. ALLOWANCE TO BE MADE FOR HAND DIG, EXCAVATIONS IN VICINITY OF EXISTING DRAINAGE AND FOR ALL TEMPORARY SUPPORT AND PROTECTION OF EXISTING SERVICES AS NECESSARY.
18. WHERE PARTICULAR MANUFACTURERS HAVE BEEN SPECIFIED, ALL PRODUCTS ARE TO BE INSTALLED IN ACCORDANCE WITH THE MANUFACTURER'S RECOMMENDATIONS. RESPONSIBILITY IS UPON THE CONTRACTOR TO ENSURE CORRECT INSTALLATION PROCEDURE IS ADOPTED TO.

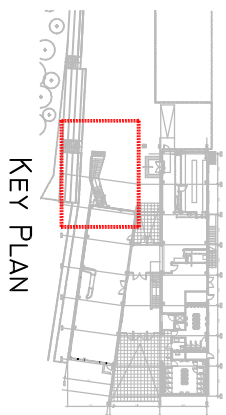


KEY PLAN

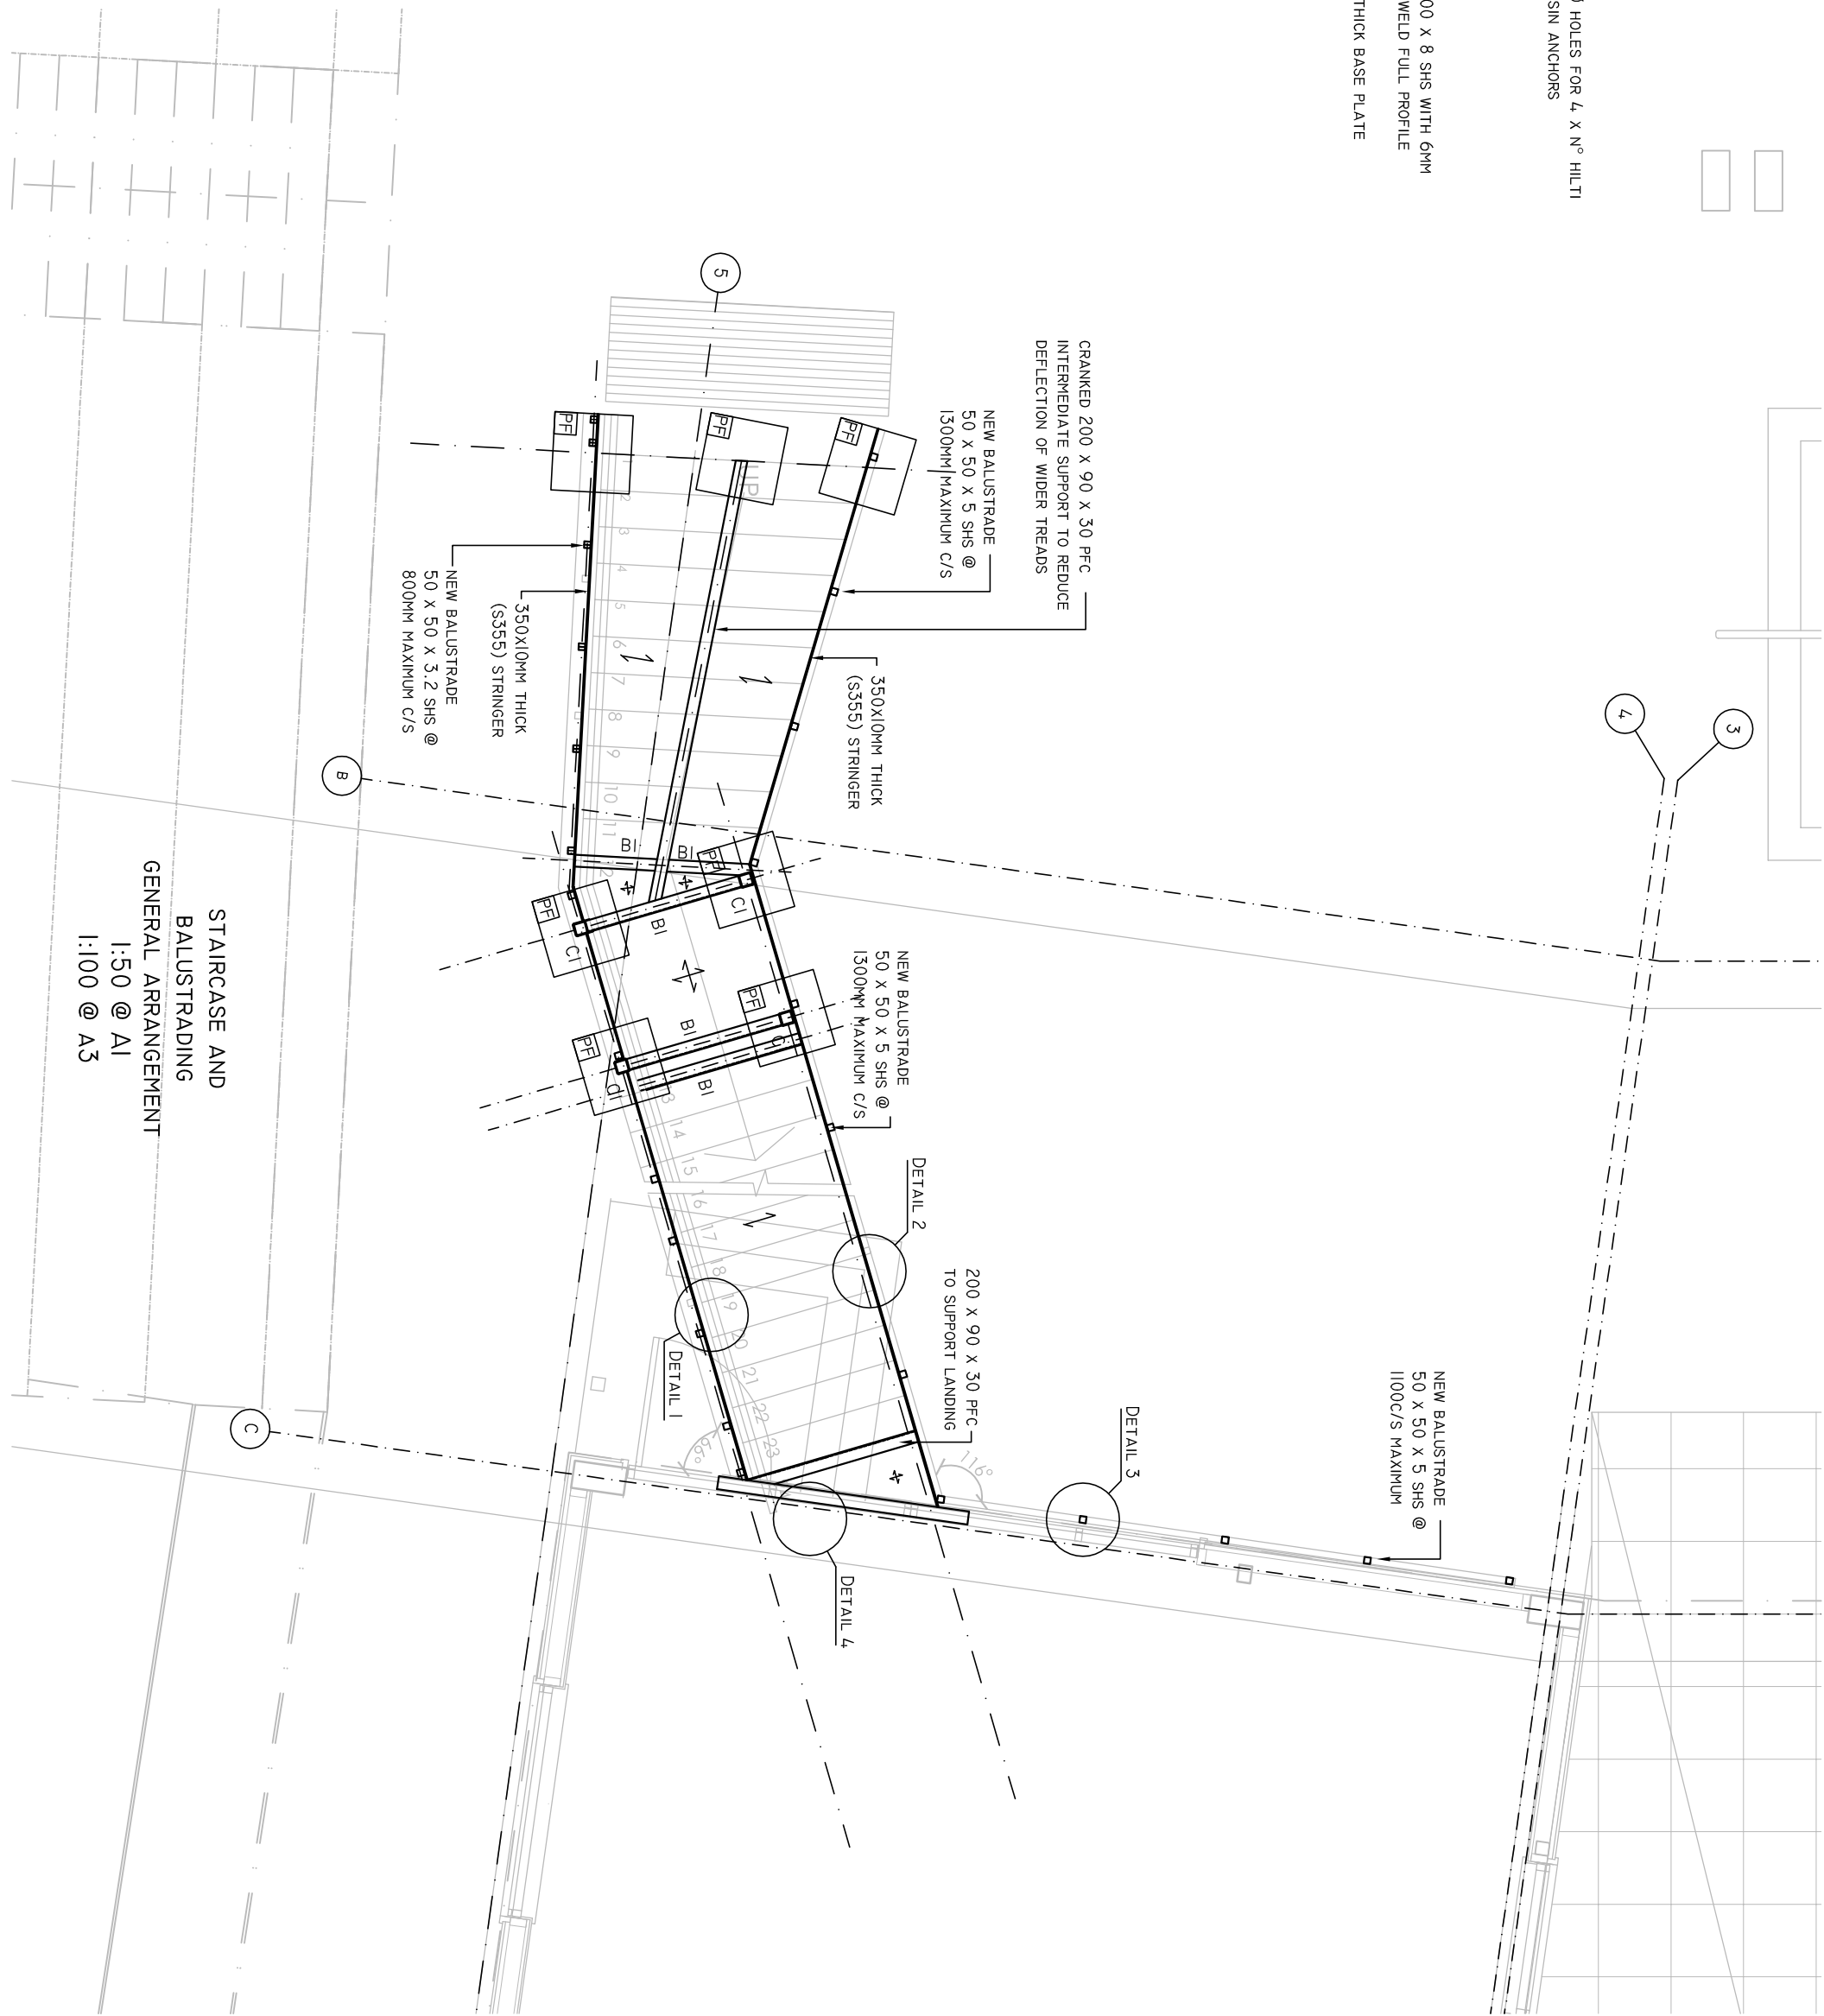


STAIRCASE AND
BALUSTRADING
GENERAL ARRANGEMENT
1:50 @ A1
1:100 @ A3

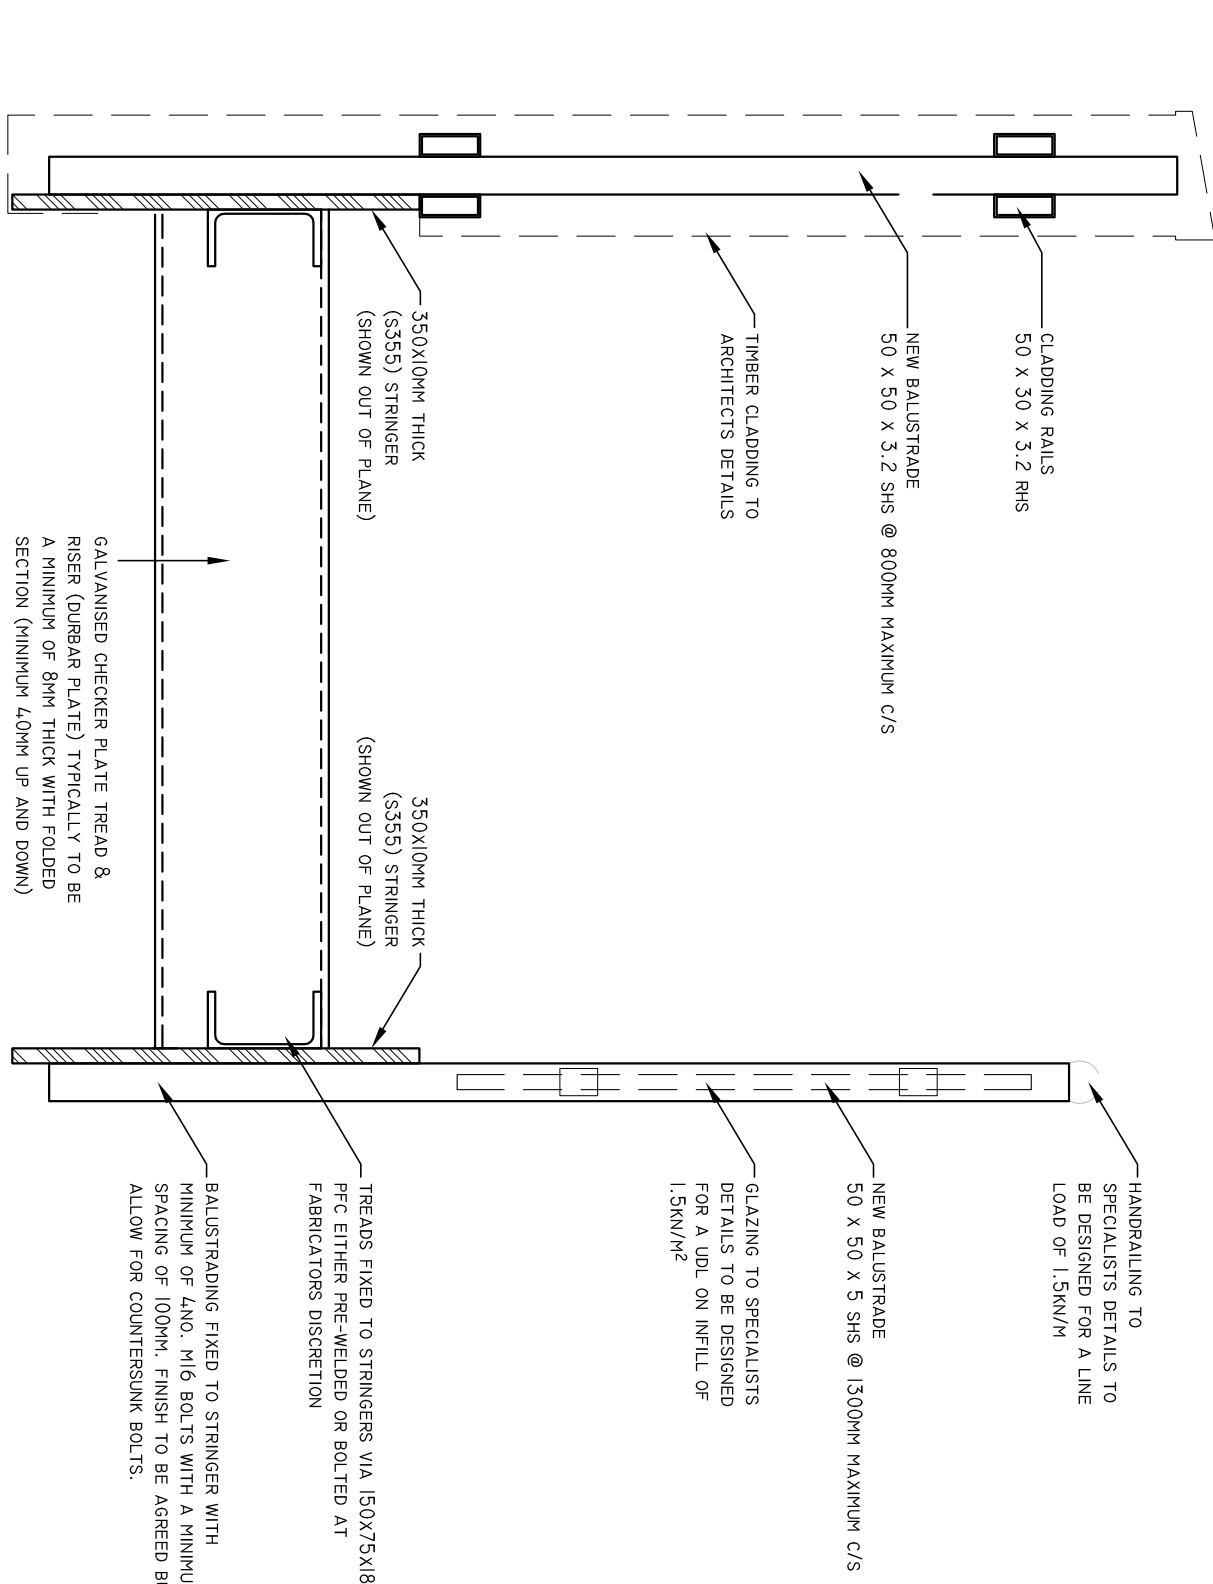


DETAIL 1
STAIRCASE TIMBER CLADDING BALUSTRADE
1:10 @ A1, 1:20 @ A3

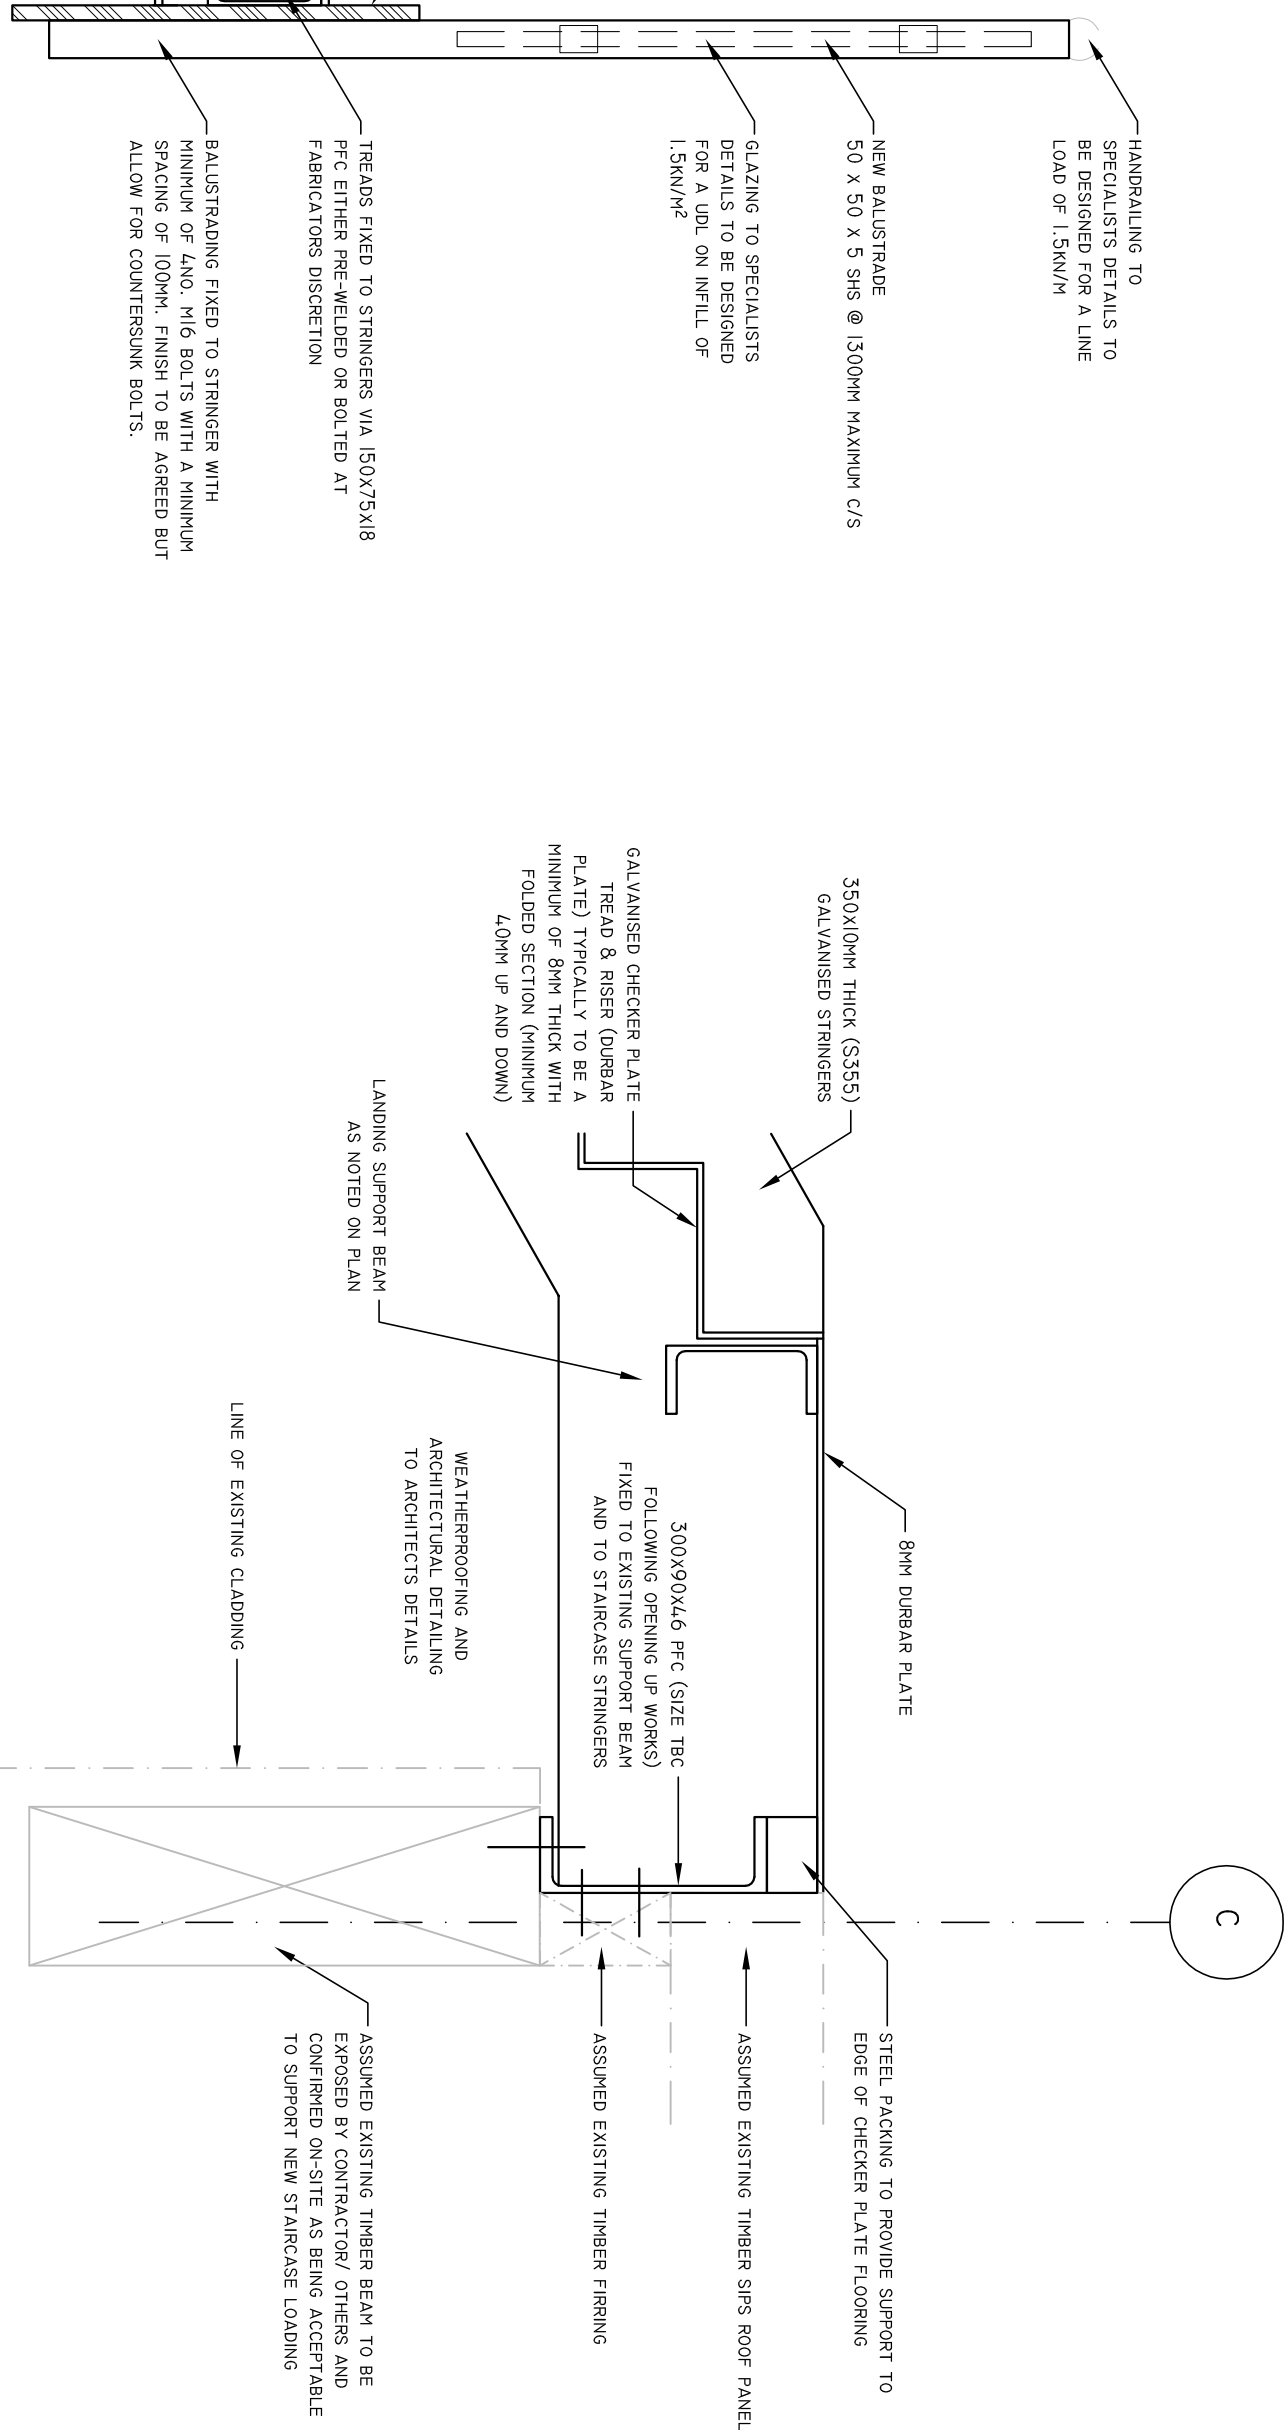

DETAIL 2
STAIRCASE GLASS BALUSTRADE
1:10 @ A1, 1:20 @ A3

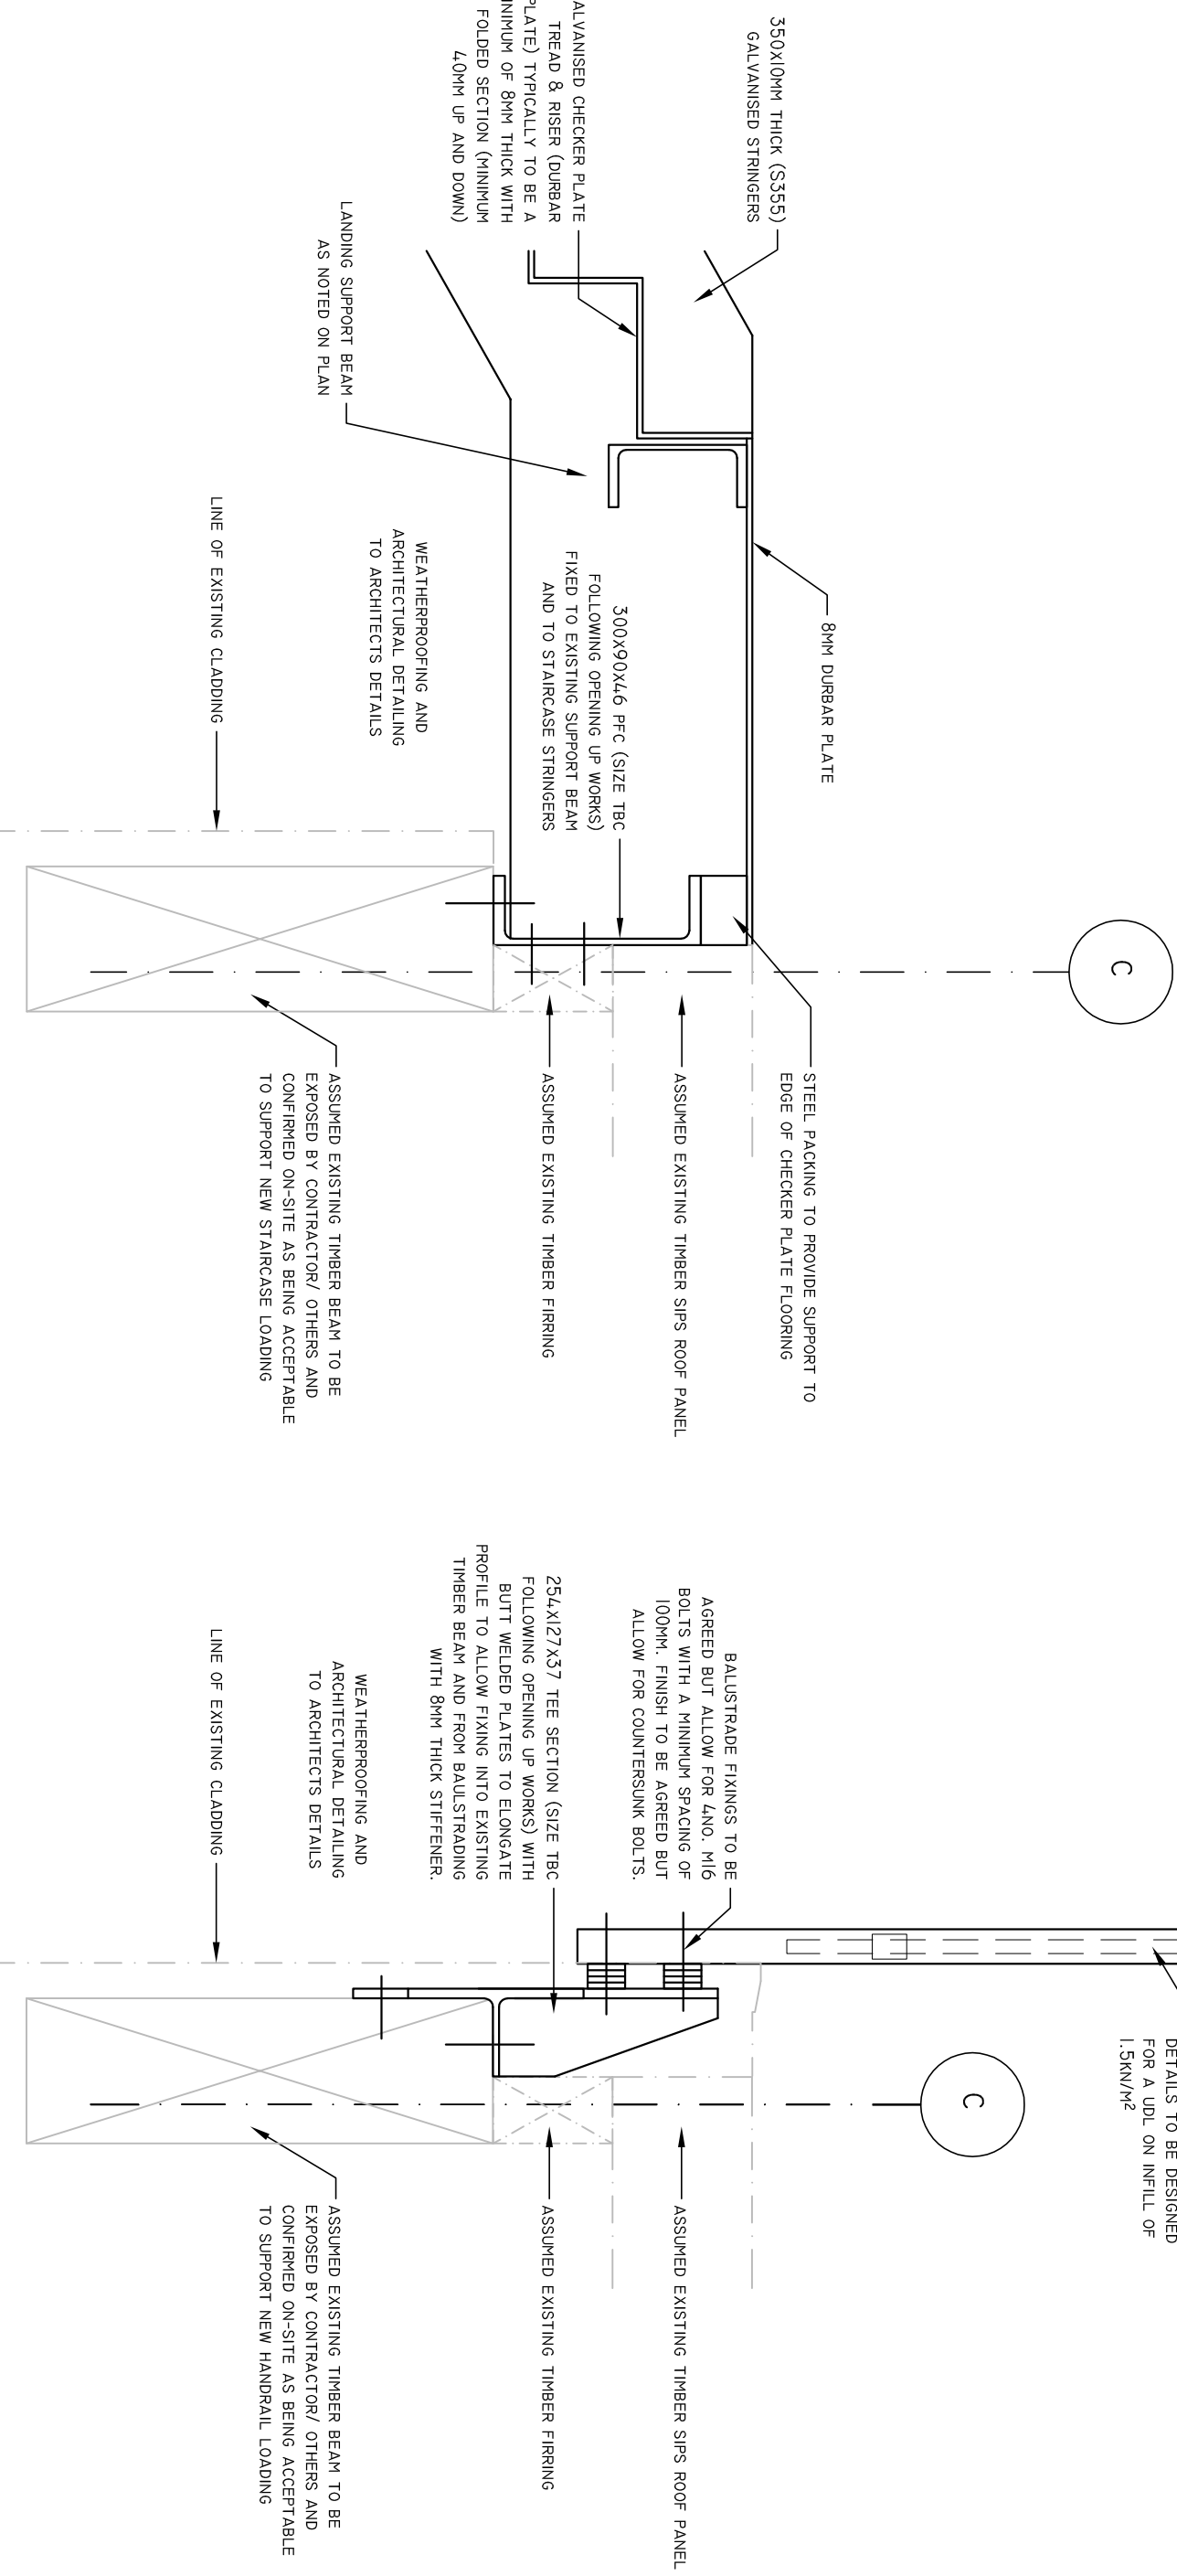

DETAIL 3
DECK AREA NEW BALUSTRADE
1:10 @ A1, 1:20 @ A3

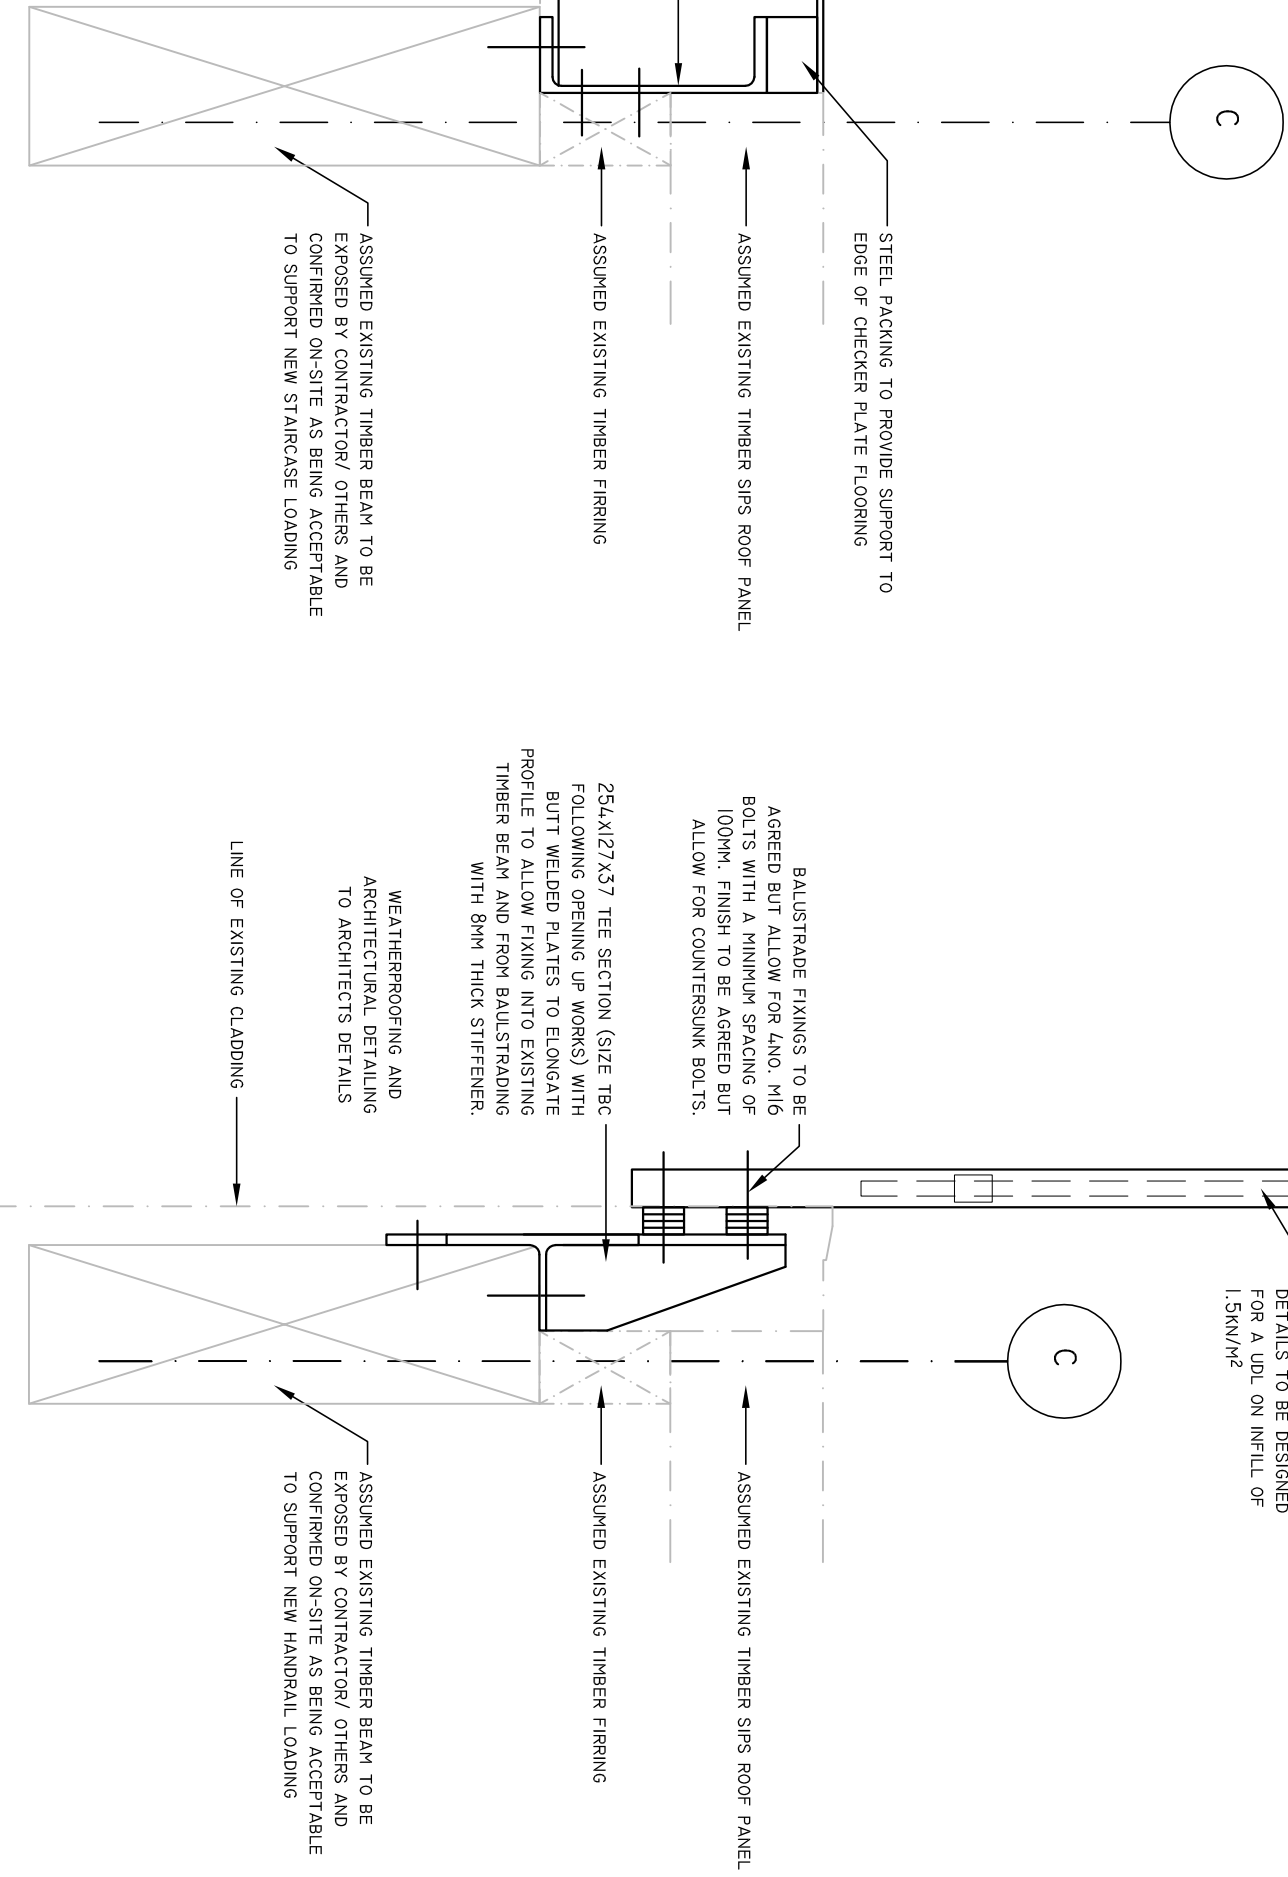

DETAIL 4
TOP OF STAIRCASE
1:10 @ A1, 1:20 @ A3

BMC			
BELL MUNRO CONSULTING LTD			
CONSULTING CIVIL & STRUCTURAL ENGINEERS			
1, 2, 