



3D Schematic layout of roof design



David Bullen Limited
Chartered Building Surveyors

Tel: (01493) 842 168
e.mail: info@dbsurveyors.co.uk

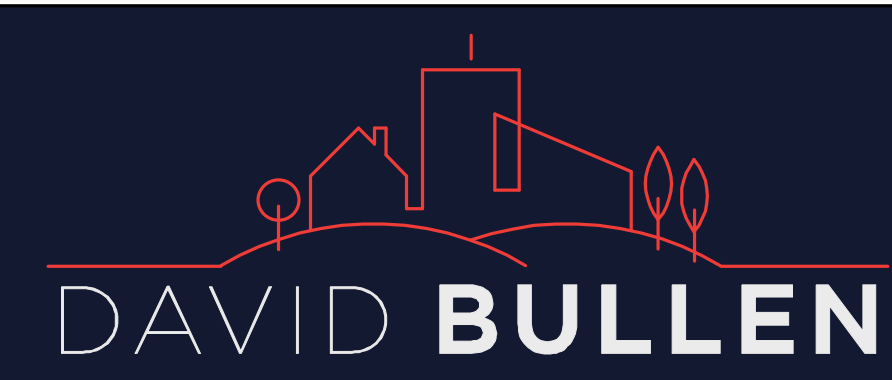

CLIENT: Great & Little Plumstead Parish Council	DRG. No: 441-B-008	REVISIONS:
	DRG. SCALE: N/A	
	DATE: MAY 2024	
	PAGE SIZE: ISO A1	
DRAWING TITLE: Roof Design Sheet 01 of 03		

0

1

2

3

4

5

6

7

8m

Scale: 1:100 @ ISO A1

0

5

10

15

20

25

30

35

40m

Scale: 1:500 @ ISO A1

0

25

50

75

100

125

150

175

200m

Scale: 1:2500 @ ISO A1

0

1

2

3

4m

Scale: 1:50 @ ISO A1

0

2

4

6

8

10

12

14

16m

Scale: 1:200 @ ISO A1

0

10

20

30

40

50

60

70

80

90

100m

Scale: 1:1250 @ ISO A1

These scales are provided for guidance only and should not be relied upon for taking accurate measurements off the drawing. Should you wish to check any dimensions, please call us and we will be able to confirm exact measurement data as required.

IMPORTANT - TO BE READ BY THE CLIENT Construction (Design and Management) Regulations 2015:CDM - The client should be aware that CDM may be required for their project and they should seek further professional advice regarding CDM regulations and appointment of Project Co-ordinator. Further information can be obtained from the HSE website.