


- KEY**
- ☎ TELEPHONE
 - 📡 DATA
 - 📞 ALARM / CALL POINT
 - ⚡ TWIN POWER
 - ⚡ SINGLE POWER
 - ⚡ FUSE SPUR
 - (#) L - LOW HEIGHT
 - M - MEDIUM HEIGHT
 - H - HIGH LEVEL
 - F - FLOOR LEVEL
 - C - CEILING LEVEL

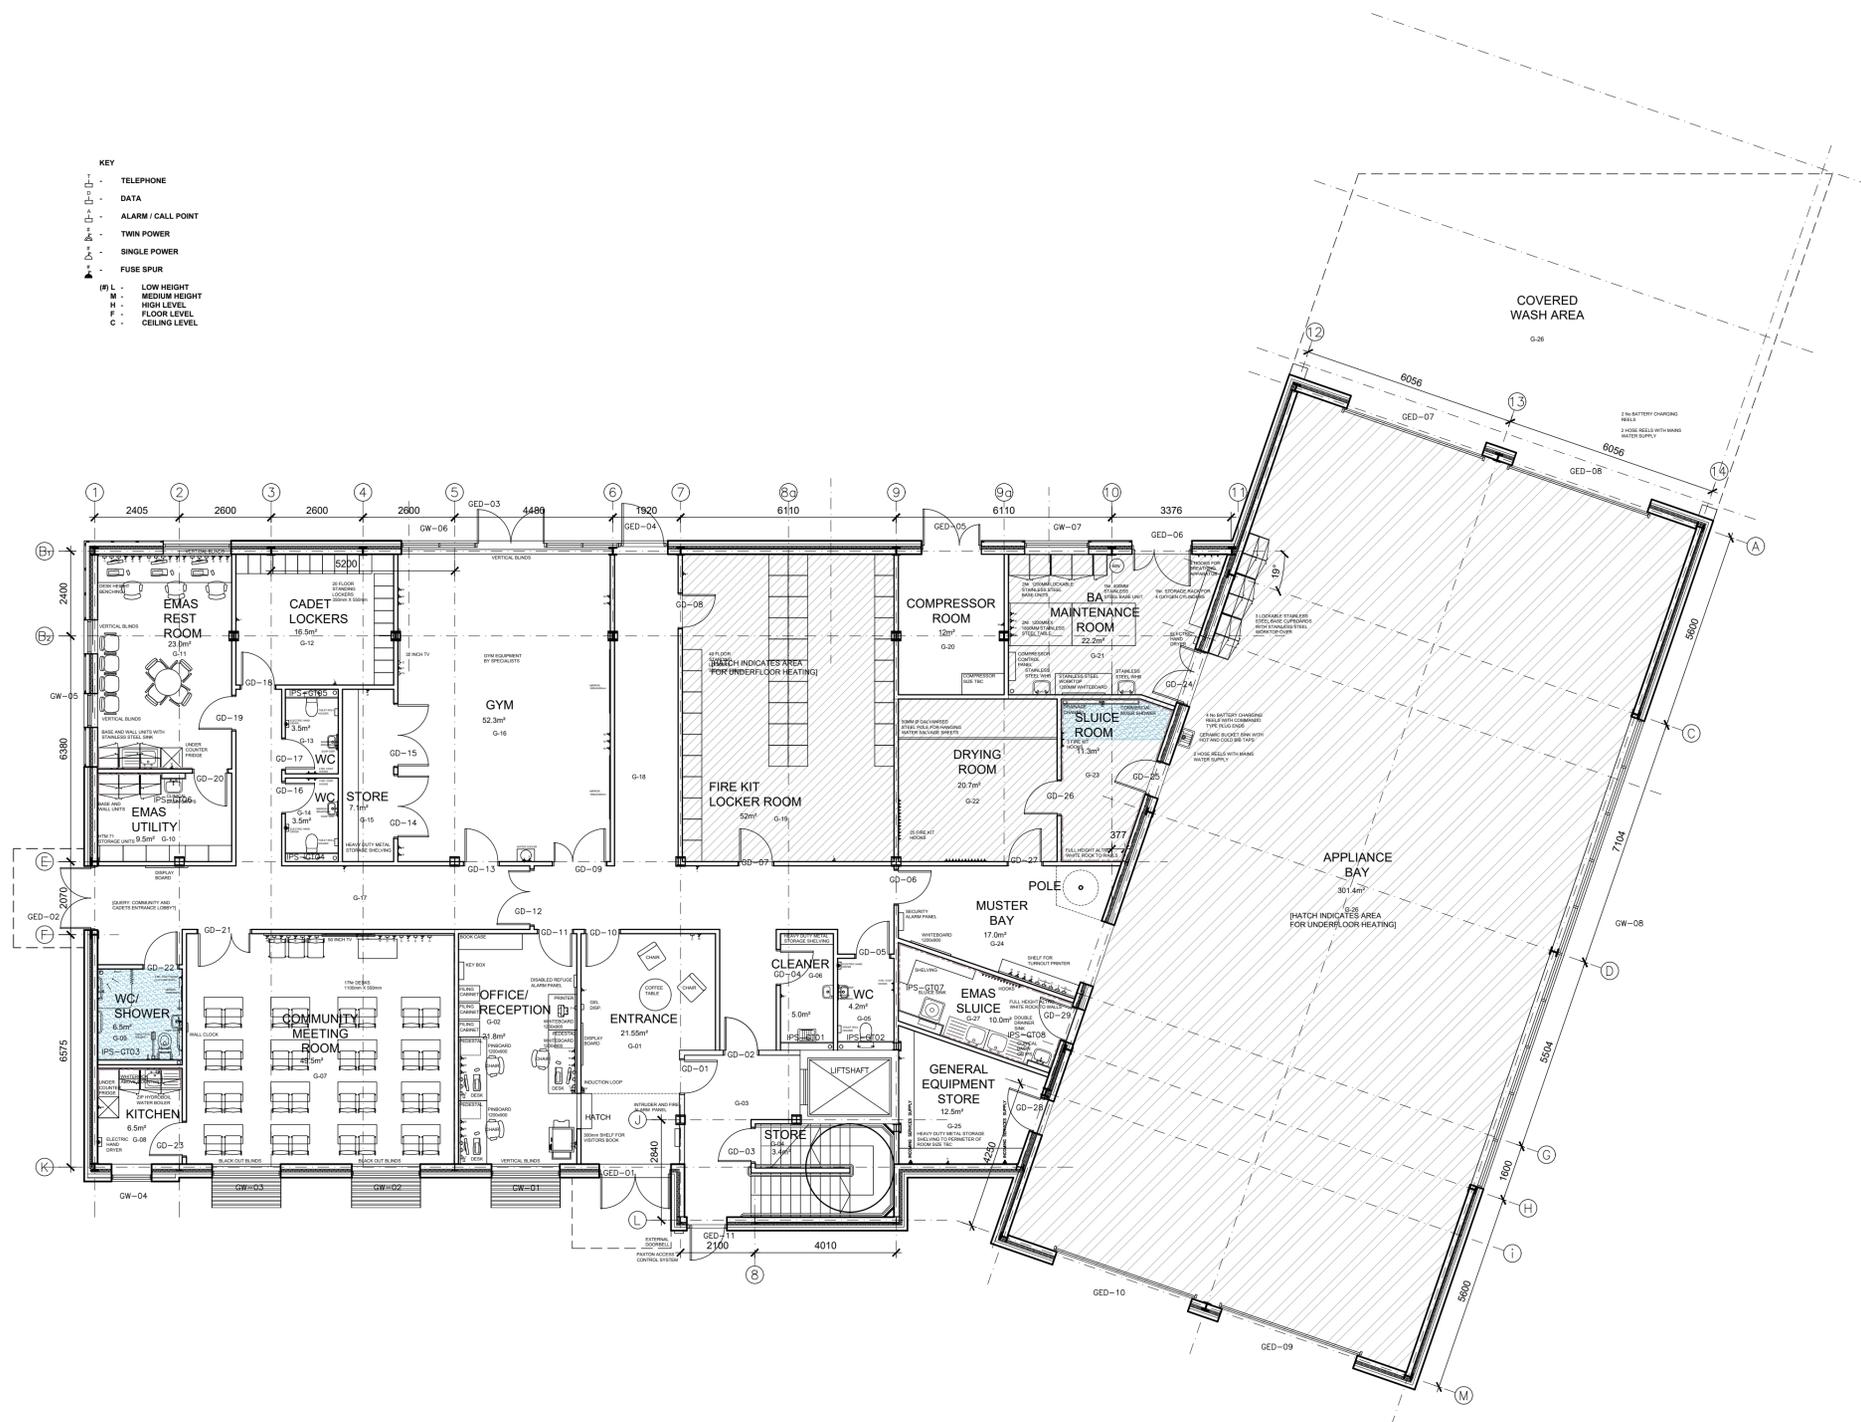

- FLOOR CONSTRUCTION KEY**
- FLOOR FINISH LAID TO FALLS FOR SHOWER DRAINAGE
 - UNDERFLOOR HEATING
 - UNDERFLOOR HEATING UNDER FIRE ENGINE BAYS

C	EMAS rooms added	21.04.17	DL
B	Draft		
A	FLOOR TYPES ADDED	01.11.16	DL
Rev:	Details:	Date:	Drn: CHK

Status: **FOR TENDER**

Client: **DERBYSHIRE FIRE & RESCUE SERVICE**

Project: **SWADLINCOTE FIRE STATION**

Drawing: **PROPOSED GROUND FLOOR FURNITURE PLAN**

JTP ARCHITECTS
 JAMES TOTTYPARTNERSHIP
 CHARTERED ARCHITECTS
 38 WILKINSON STREET
 SHEFFIELD S10 2GB
 Telephone: 01143 270038
 Email: mail@jtp-architects.co.uk
 Web: www.jtp-architects.co.uk

Date: **JUNE 2016** Drawn: **DL** Project No: **10 / 938**
 Scale: (BA1): **1:100** Checked: Drawing No: **24 C**