

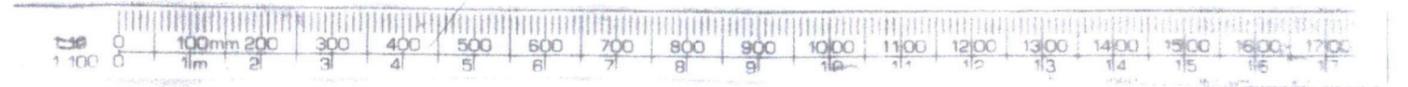


- EXISTING ELEVATIONS -


- REAR (SOUTH-WEST) ELEVATION -

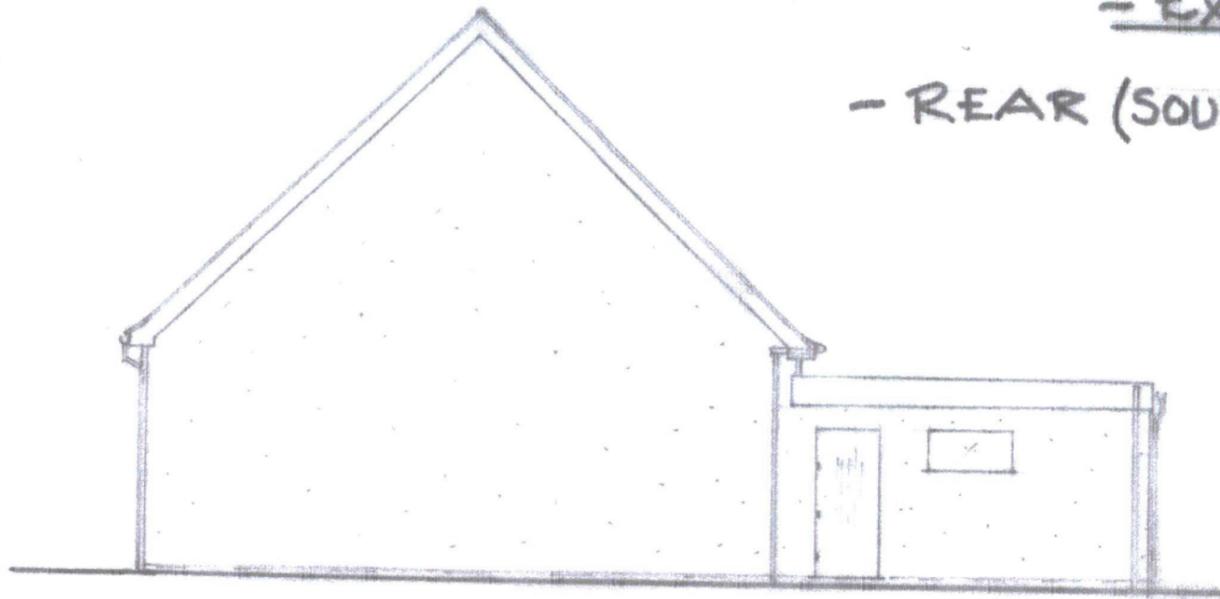

- SIDE (SOUTH-EAST) ELEVATION -

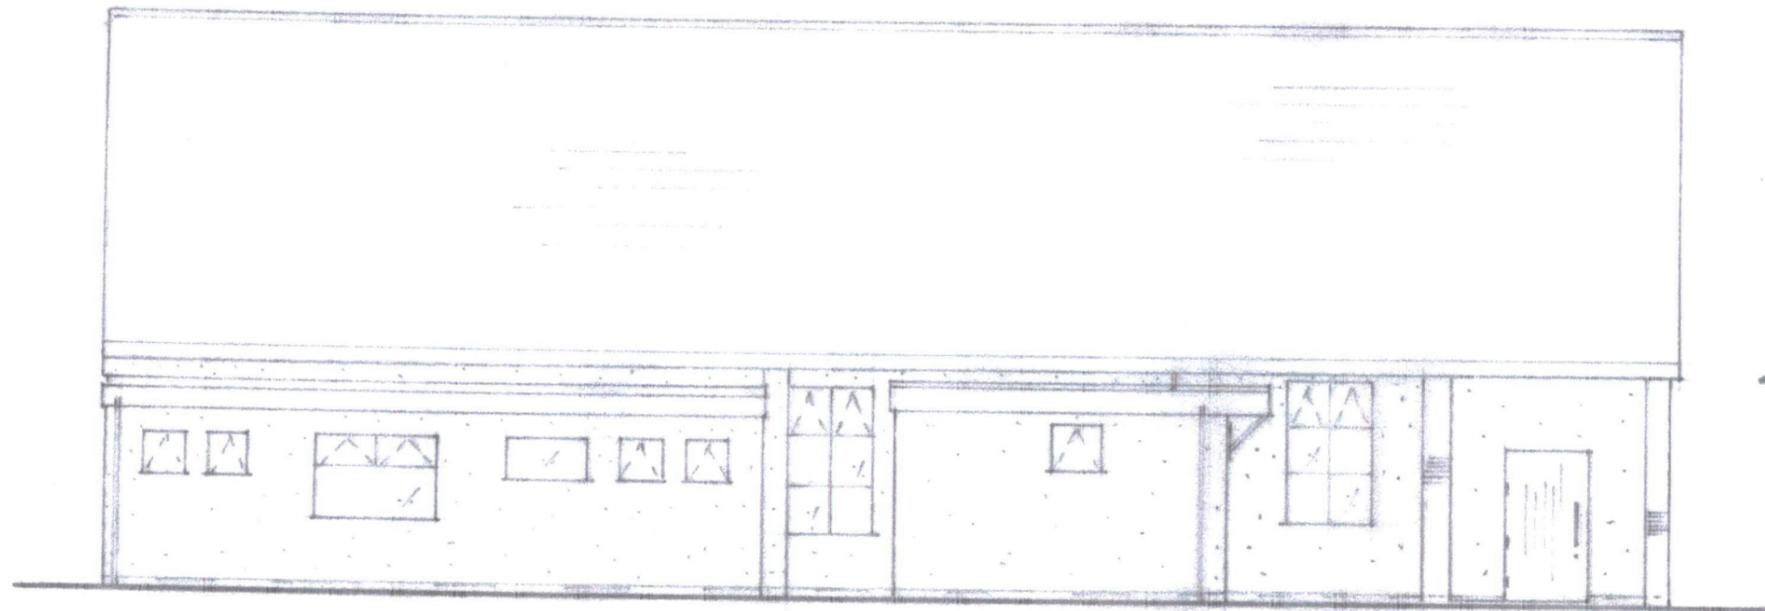

- SIDE (NORTH-WEST) ELEVATION -

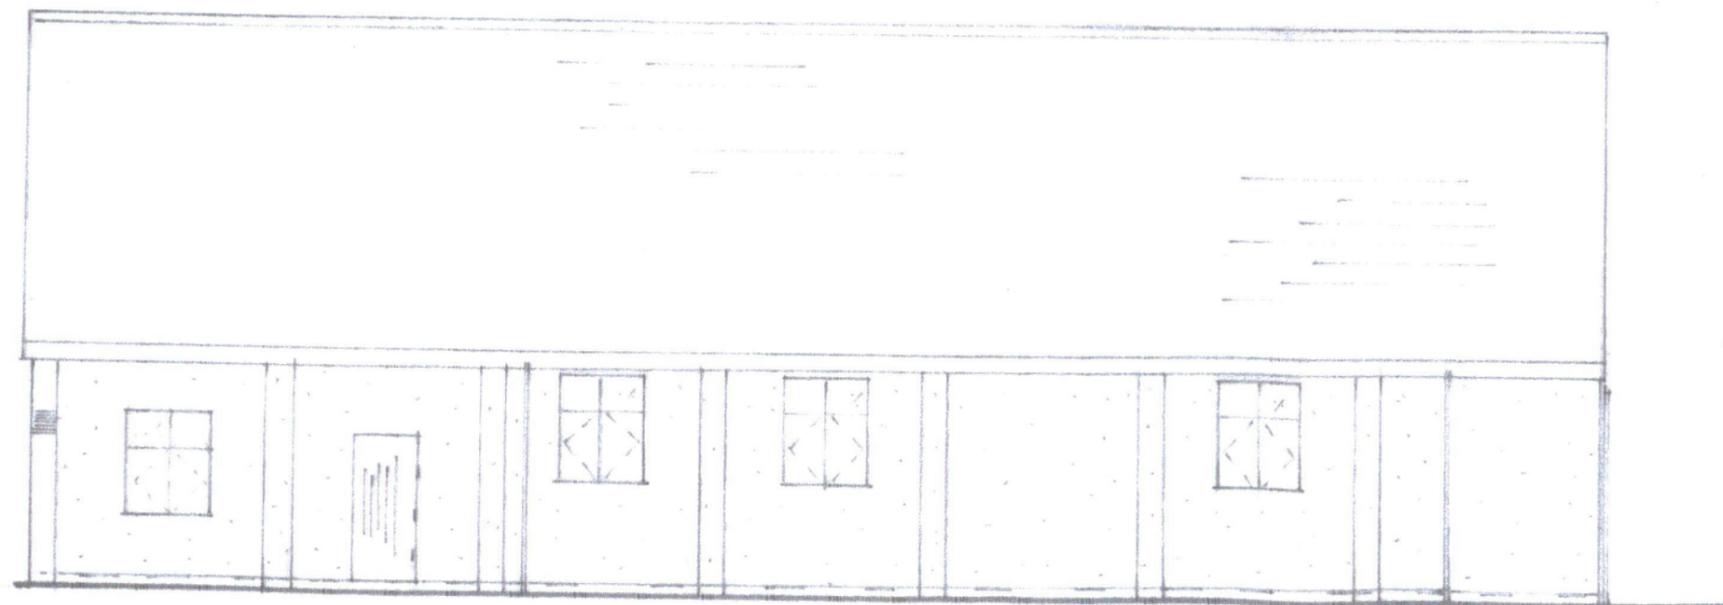

DRAWING NO: T.M.H/03/23  
DRAWN: - 16/03/23  
SCALE: - 1:100  
REVISION: -