


SECTION D-D
SCALE 1:100

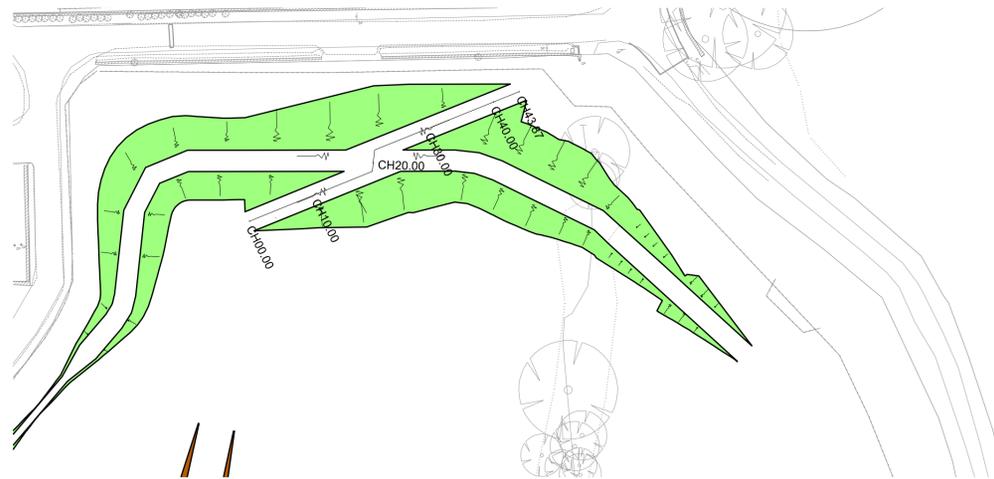


Location Plan
SCALE 1:500


CONNECTION TO EXISTING DITCH

110.00											
109.00											
108.00											
DATUM 107.00m AOD											
CHAINAGE (m)	0.00	10.00	20.00	30.00	40.00	50.00	60.00	70.00	80.00	90.00	93.79
ECL m AOD	108.62	108.62	108.62	108.62	108.62	108.62	108.62	108.62	108.62	108.62	108.62
DITCH BOTTOM LEVEL m AOD	108.62	108.56	108.43	108.29	108.15	108.02	107.88	107.74	107.60	107.47	107.41

Longitudinal section through swale
SCALE 1:200

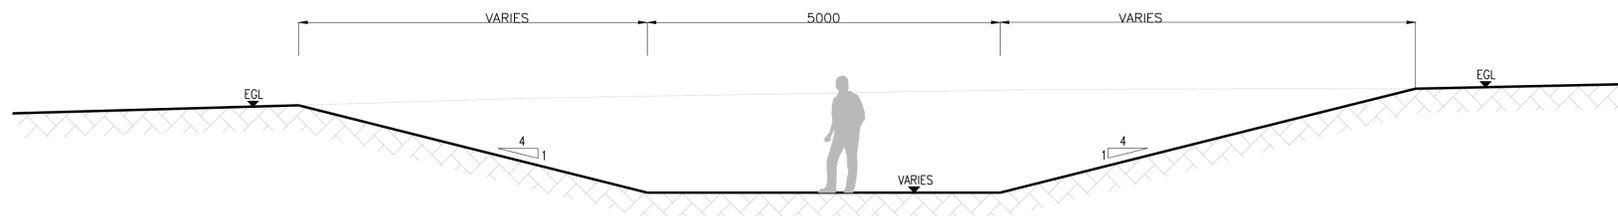

SECTION E-E
SCALE 1:50

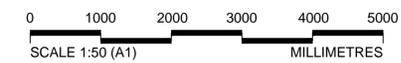

FOR TENDER

Key Plan:



Key:

Notes:

- All dimensions in millimetres unless otherwise stated.
- All levels are in metres O.D. (Newlyn).
- All levels and dimensions to be confirmed by the contractor on site.
- Contractor to develop and maintain a traffic management plan for the duration of construction.
- Material for earth works to be taken from a borrow pit within the scheme area (subject to landowner agreement). Site boundary to be extended to include borrow pit.

SAFETY HEALTH AND ENVIRONMENTAL INFORMATION

IN ADDITION TO THE HAZARDS/RISKS NORMALLY ASSOCIATED WITH THE TYPES OF WORK DETAILED ON THIS DRAWING, NOTE THE FOLLOWING SIGNIFICANT RESIDUAL RISKS -

- | |
|---|
| CONSTRUCTION |
| 1. Site access along public highways. |
| 2. Working in a residential area including schools. |
| 3. Contact with unknown services. |
| MAINTENANCE / CLEANING / OPERATION |
| 1. Site access along public highways. |
| 2. Working in a residential area including schools. |
| 3. Contact with unknown services. |
| DECOMMISSIONING / DEMOLITION |
| 1. Site access along public highways. |
| 2. Working in a residential area including schools. |
| 3. Contact with unknown services. |

C	HM	KCH	SYK	26.07.16	FOR TENDER
B	PC	ABB	SYK	22.04.16	EMBANKMENT PLAN REVISED
A	MS	MJ	SYK	10.06.15	PRELIMINARY
Rev	By	Chkd	Apprvd	Date	Description



Burderop Park
Swindon
SN4 0QD

Tel: +44 (0) 1793 812 479
Fax: +44 (0) 1793 812 089
www.ch2mhill.com



Project
SOUTHFIELD
FLOOD ALLEVIATION SCHEME

Drawing
Proposed ramp and swale
details

Drawn by: MS Date: 2.06.15

Checked by: MJ Date: 2.06.15

Approved by: SYK Date: 10.06.15

Drawing No. 204628.AL.01.00-106 Revision C

Drawing Scale: As shown at A1