
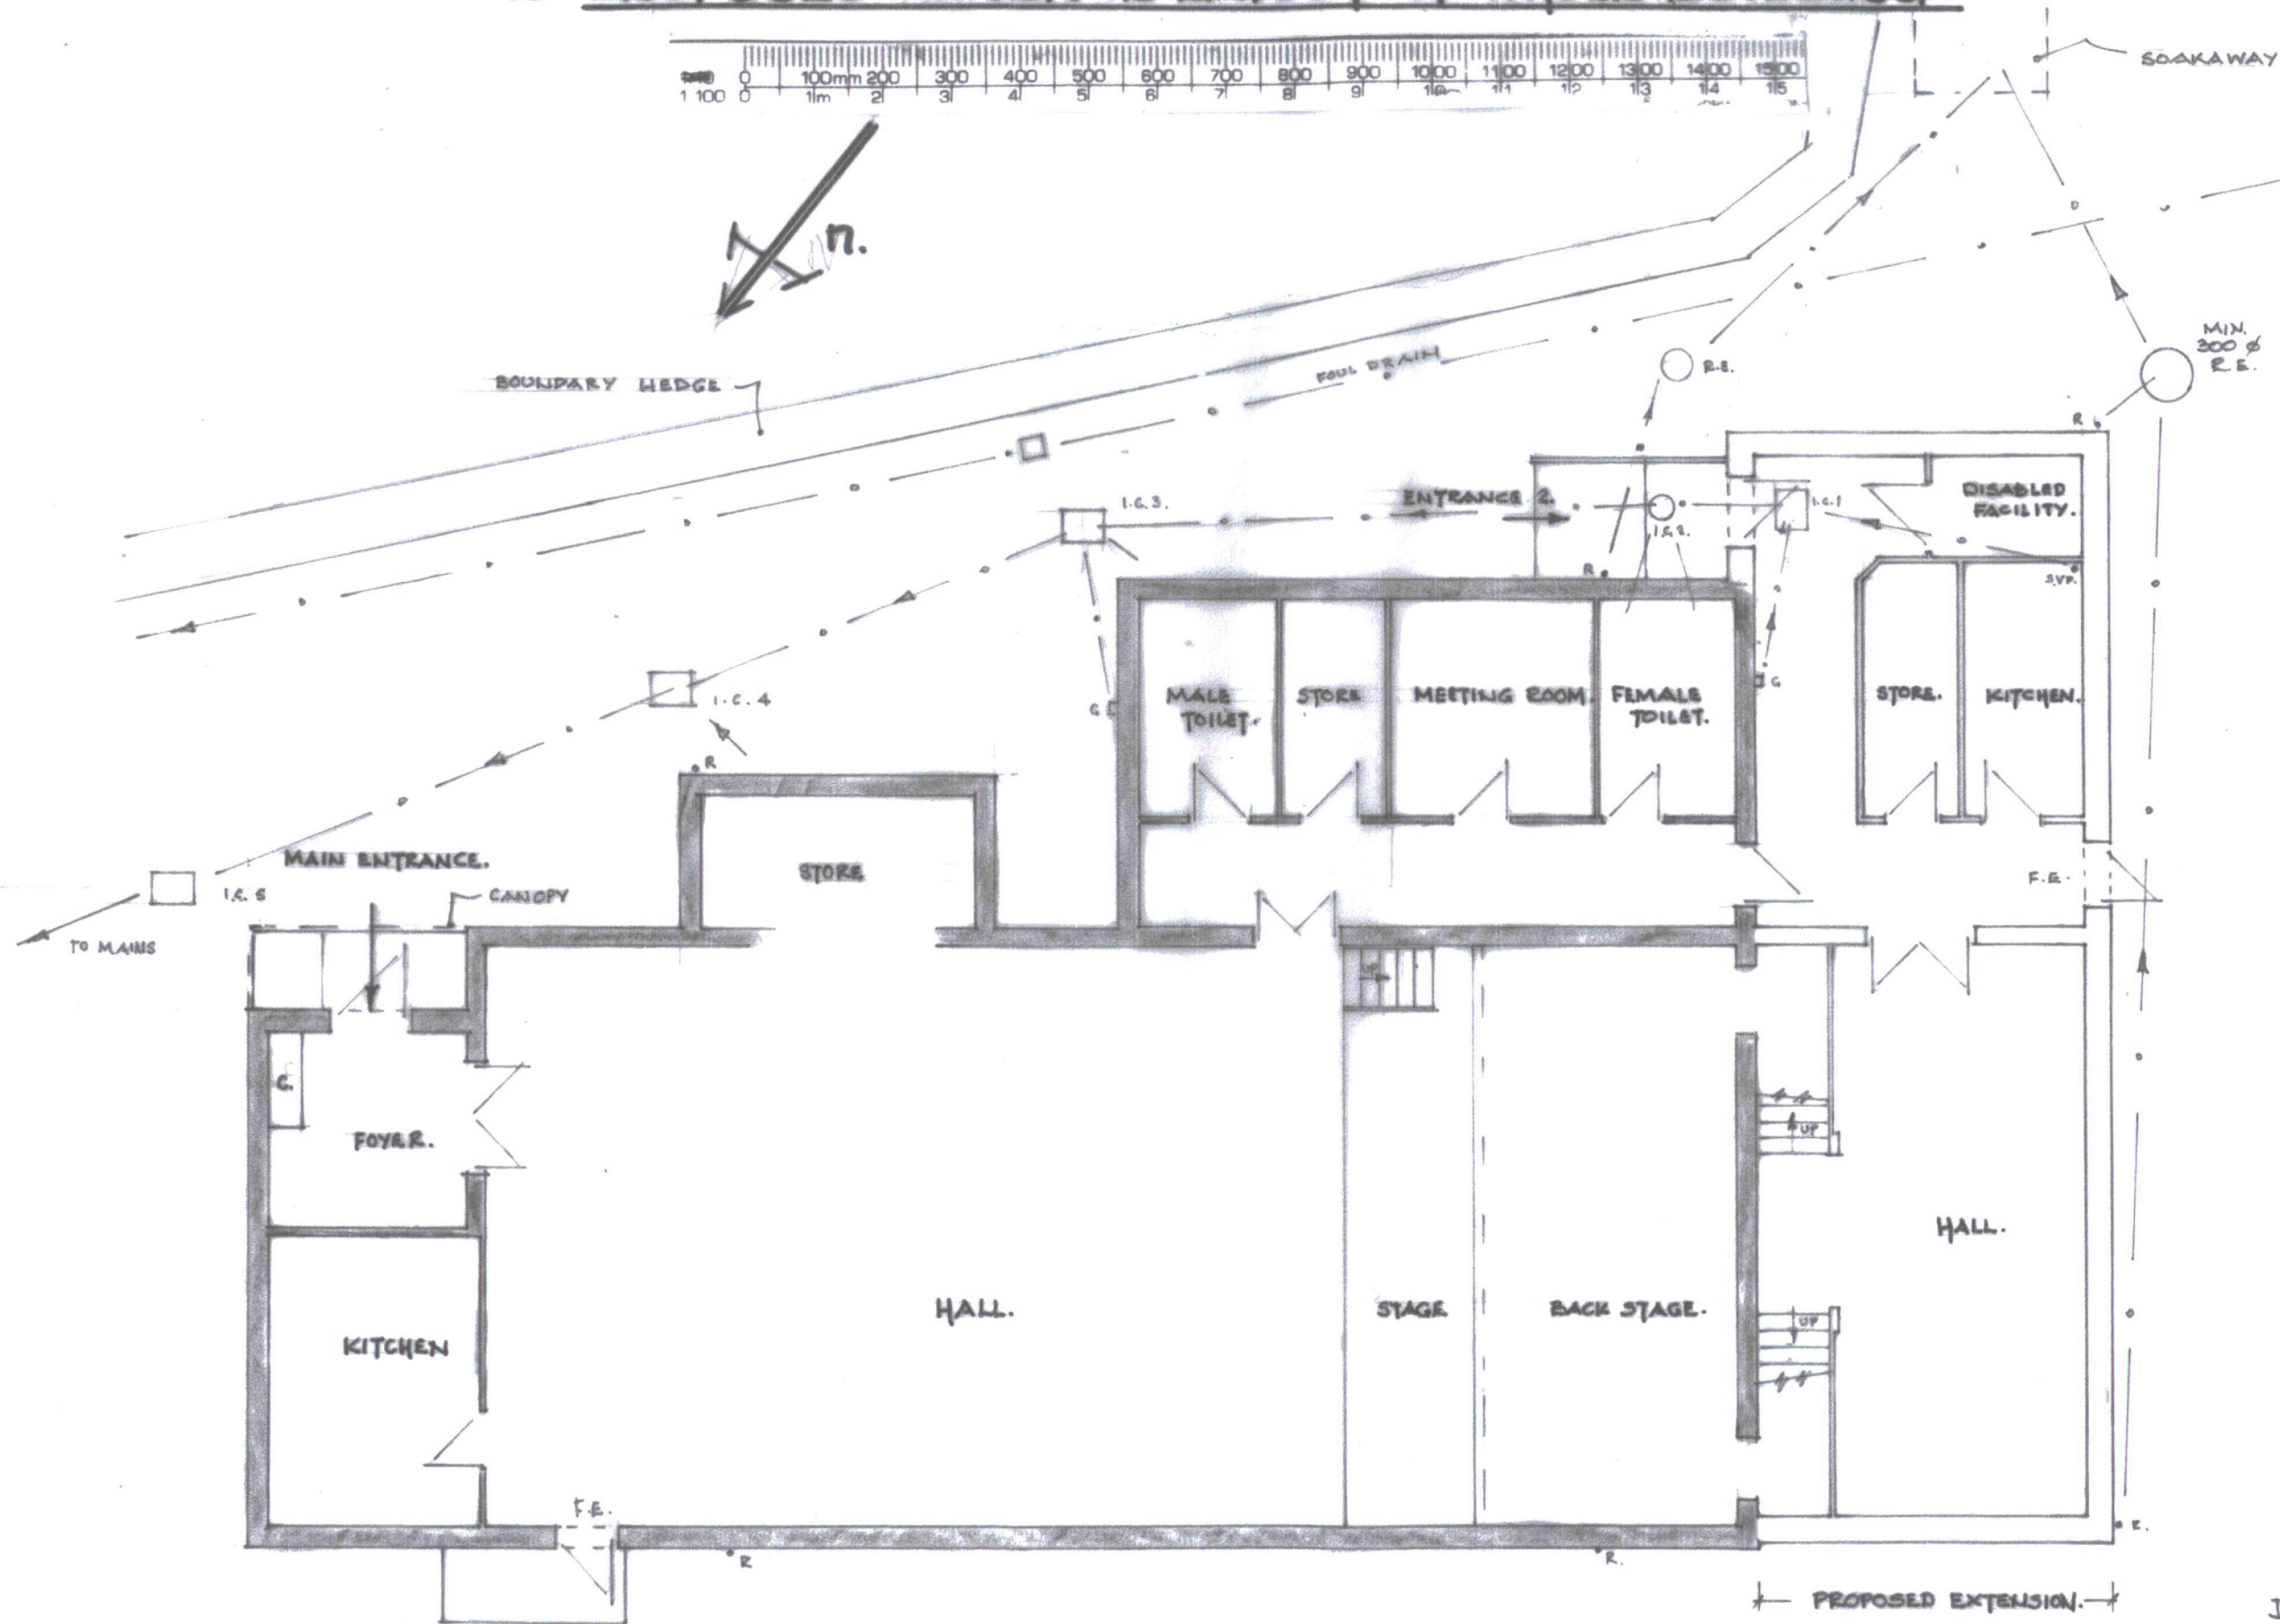


- PROPOSED GENERAL LAYOUT OF WHOLE BUILDING -

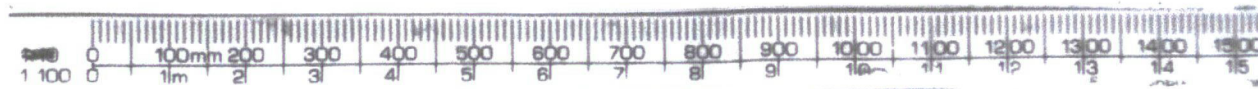

- I.C. 1 560 F.F.L. TO I.L.
- 2 700 FINISH LEVEL TO I.L.
- 3
- 4 840 G.L. TO I.L.
- 5
- 6 1100 G.L. TO I.L.

DRAWING N°:- T.M.H./05/23
 DRAWN:- 19/06/23
 SCALE:- 1: 100
 REVISION:-