

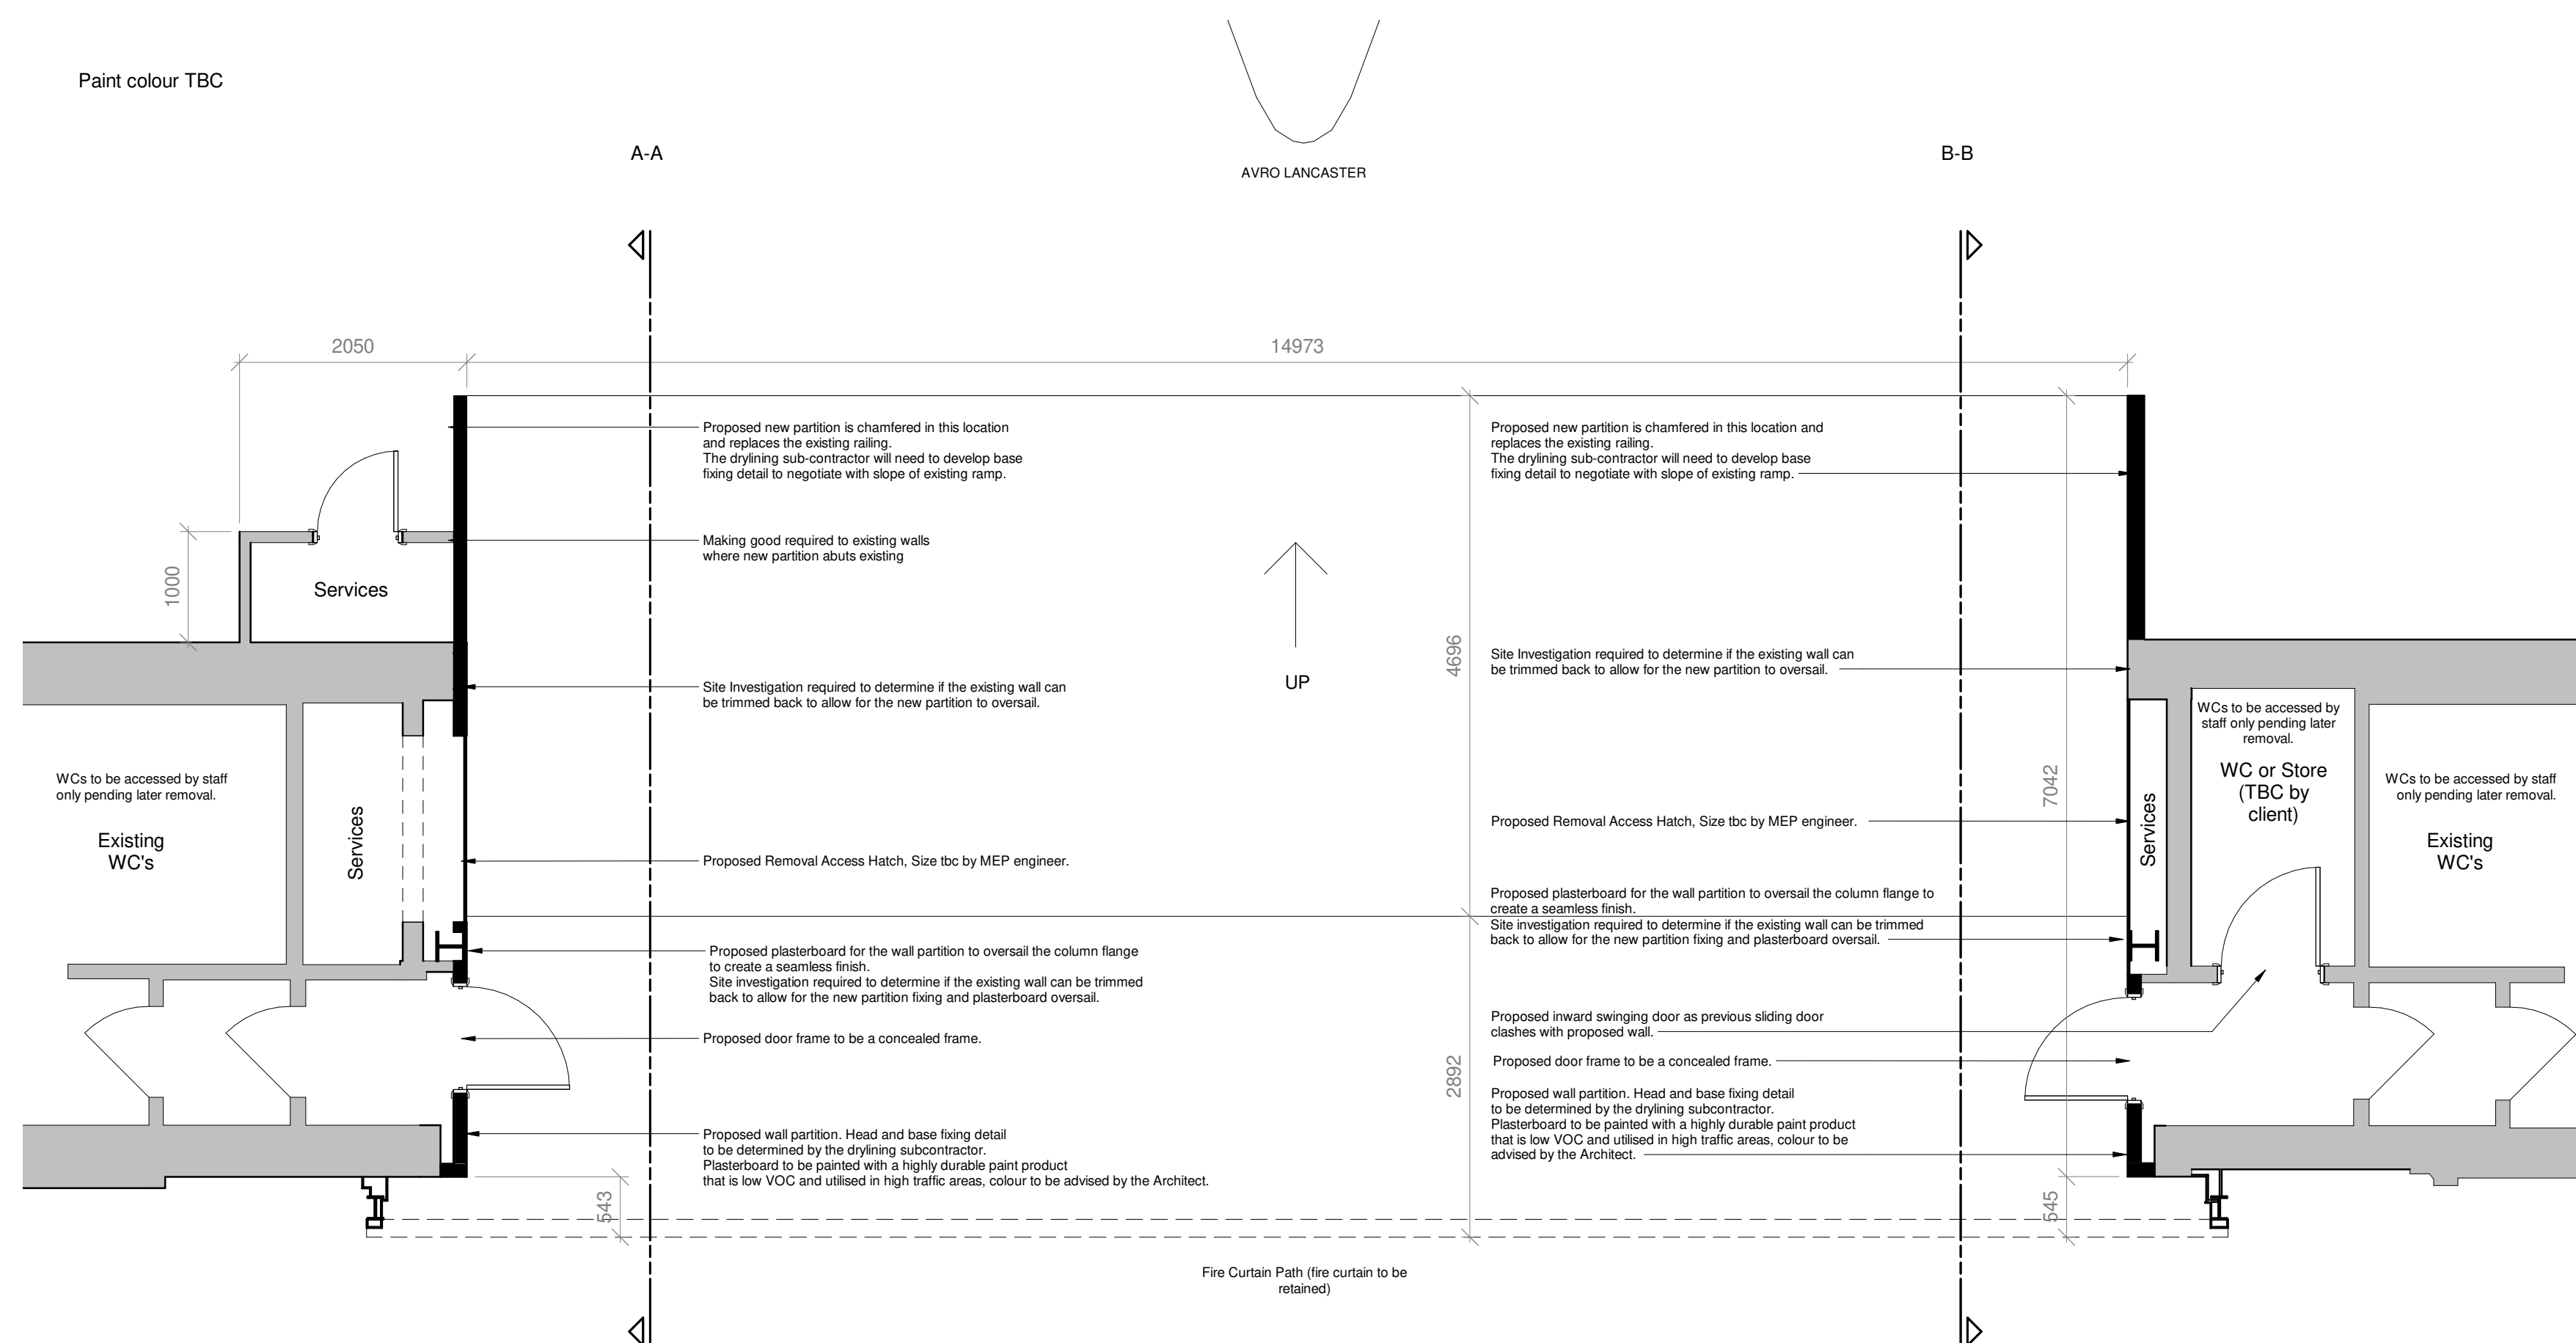




DEMOLITION PLAN - OPTION 1
SCALE: 1 : 50

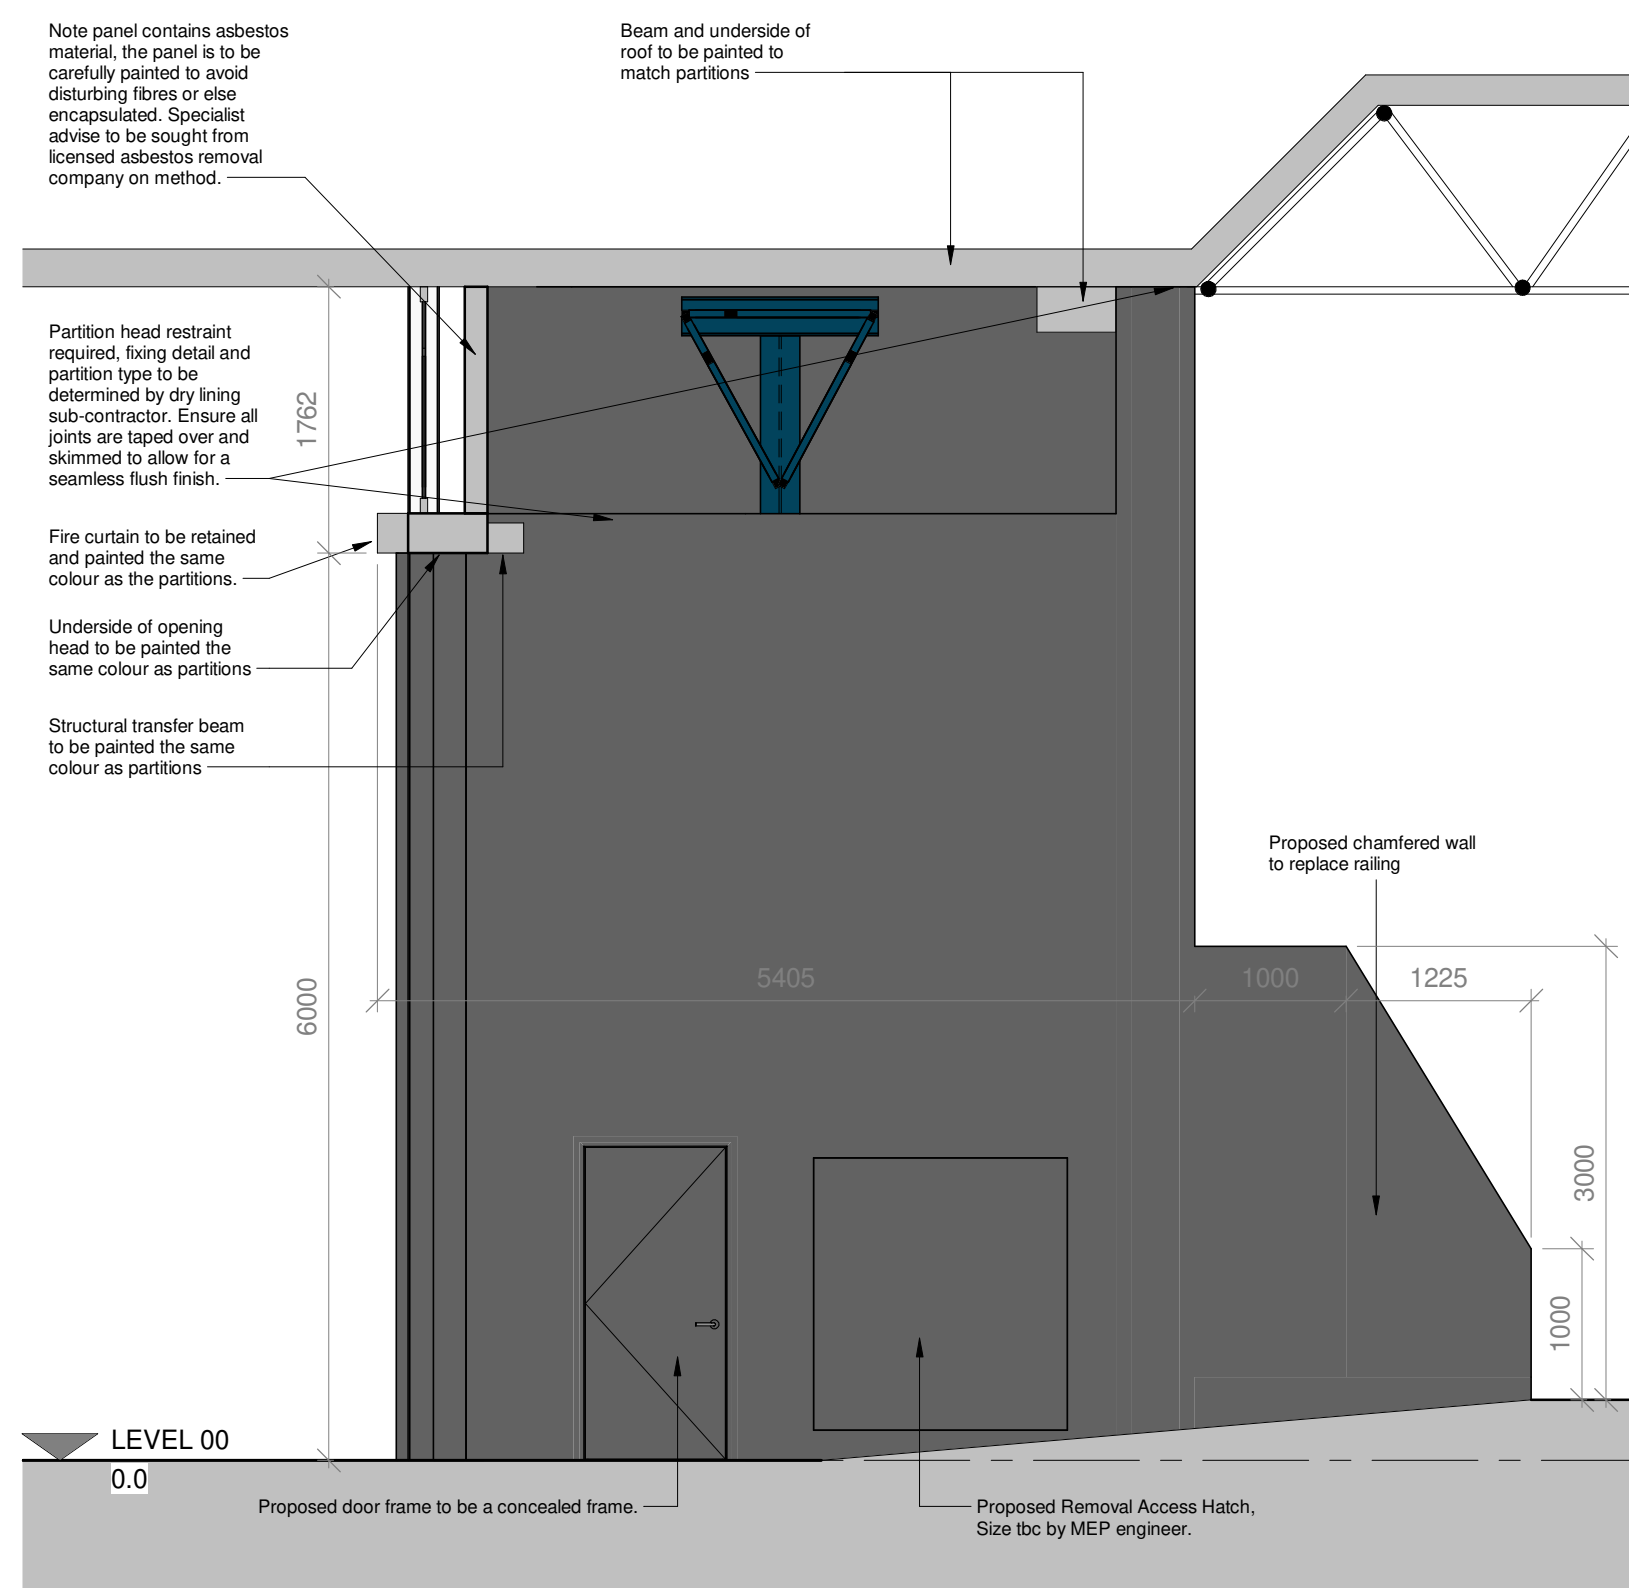

PROPOSED PLAN - OPTION 1

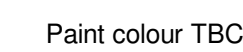

OPTION 1 SECTION A-A
SCALE: 1 : 50

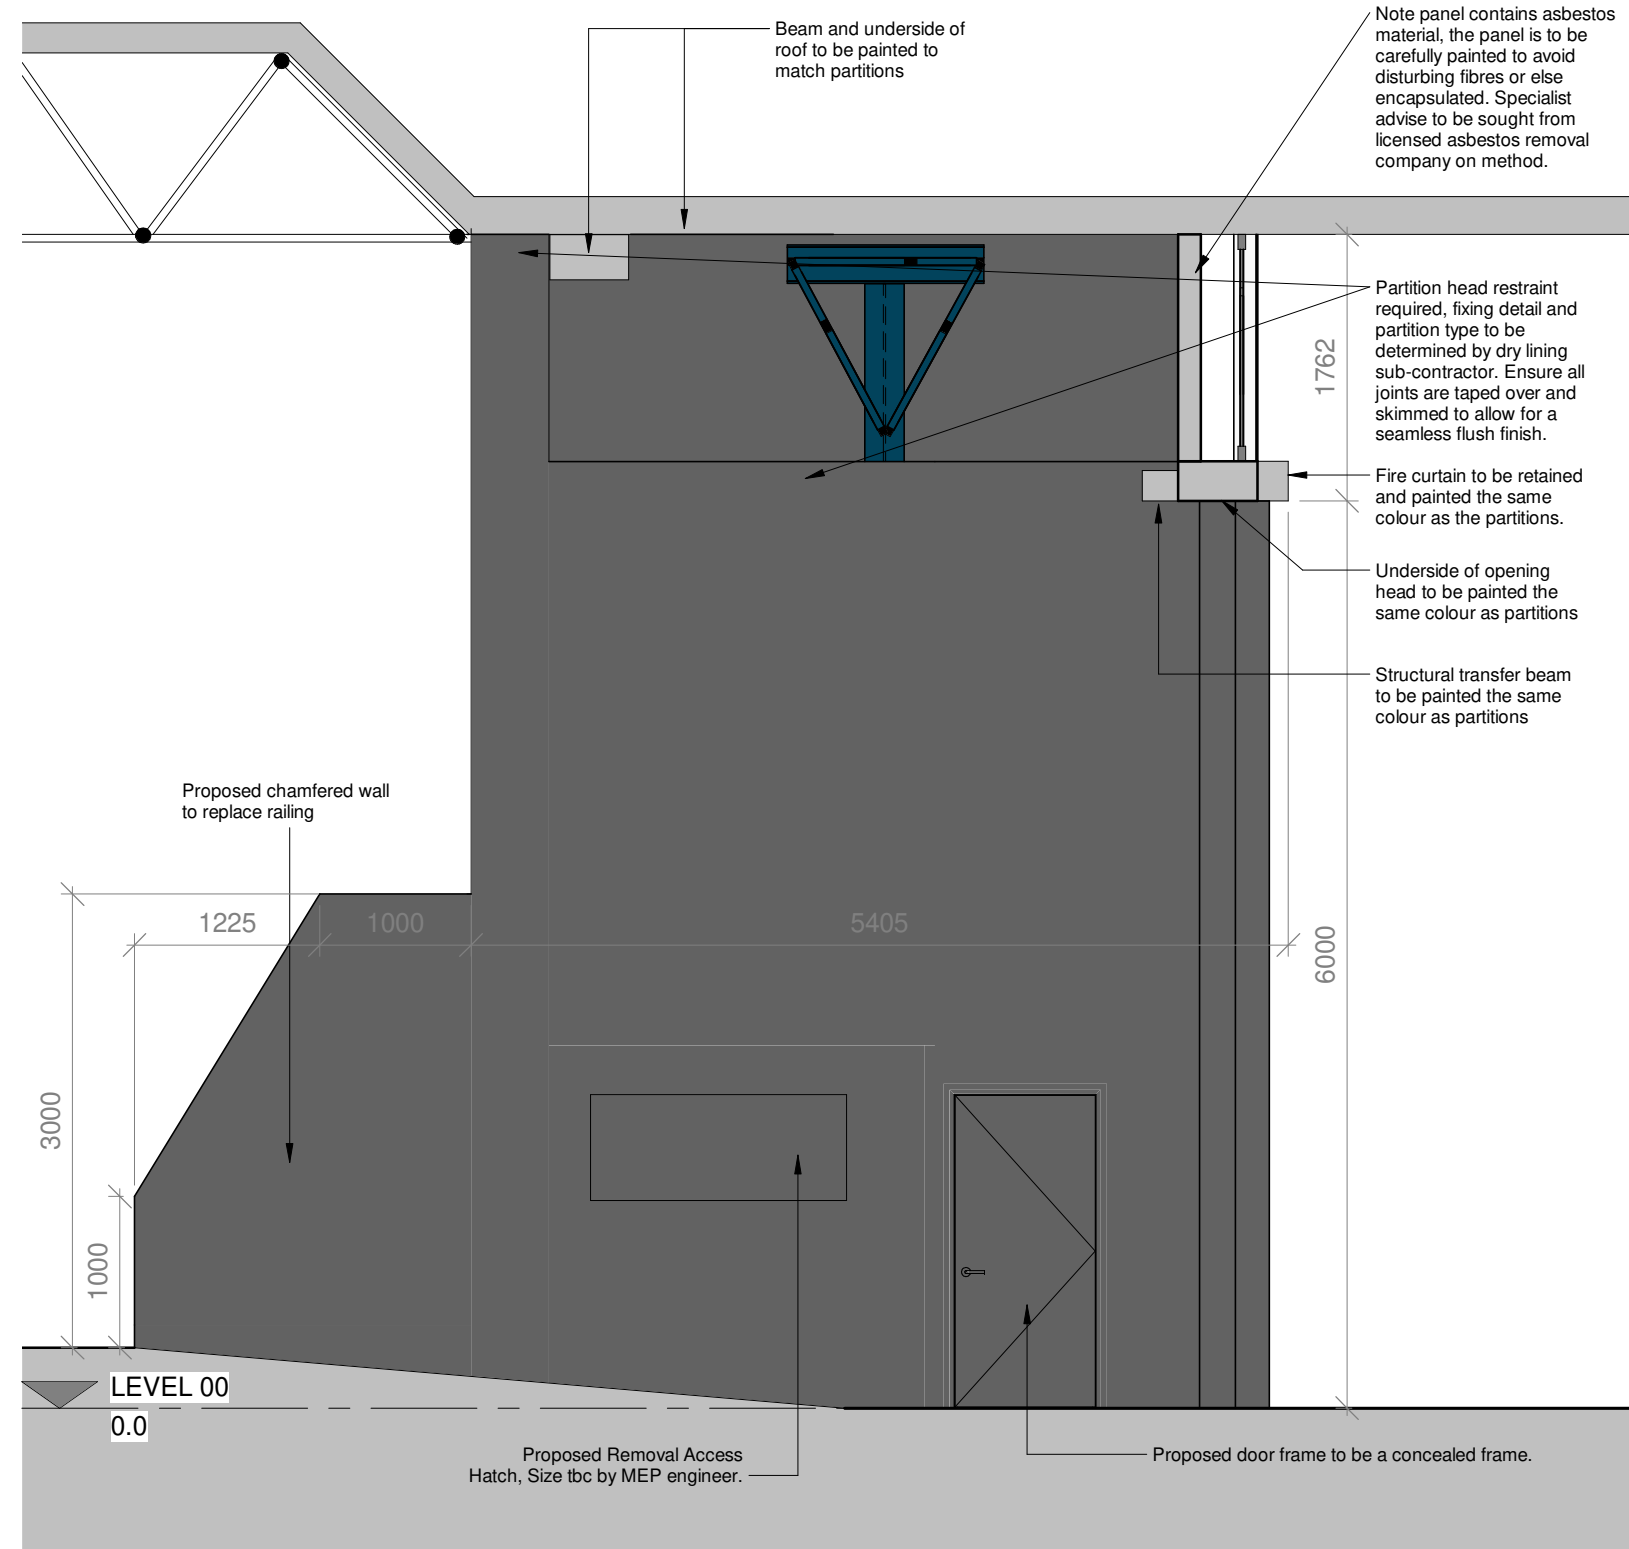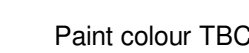

OPTION 1 SECTION B-B
SCALE: 1 : 50

[illegible]

ALL DIMENSIONS ARE INDICATIVE.
SURVEYS NEED TO BE CARRIED
OUT BY CONTRACTOR PRIOR TO
WORKS TAKING PLACE

DRAWINGS ARE DESIGN INTENT ONLY

This drawing has been prepared solely for the use of RAF MUSEUM, HENDON and there are no representations of any kind made by NORR Consultants Limited to any party with whom NORR Consultants Limited has not entered into a contract


This drawing must not be used, reproduced or revised without written permission.

This drawing shall not be used for construction purposes until the "CONSTRUCTION" status appears under the Sheet Status.


Constructors must only work to figured dimensions which are to be checked on site. Do not scale from hard copy drawings

Keyplan

North Arrow

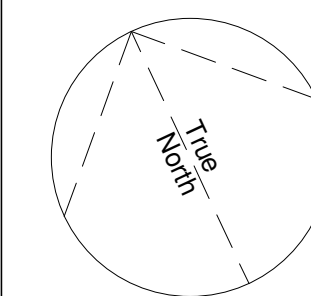

Detail Symbol

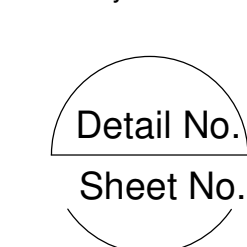

NORR
NORR Consultants Limited.
An Ingenium International Company

SET OFFICE INFORMATION
www.norr.com

Drawn RP	Date 16/07/2021
Checked KSB	Date 16/07/2021

Scale
1 : 50

Client
RAF MUSEUM, HENDON

Project	RAF HANGAR 3 4 5
---------	------------------

Drawing Title

CENTRAL WING - OPTION 1

Sheet Status
S2 - FOR INFORMATION

Project No.	IALN19-0031
-------------	-------------

Drawing No.	Rev.
BAE NCB 01 33 DB A 00 0000	P01