



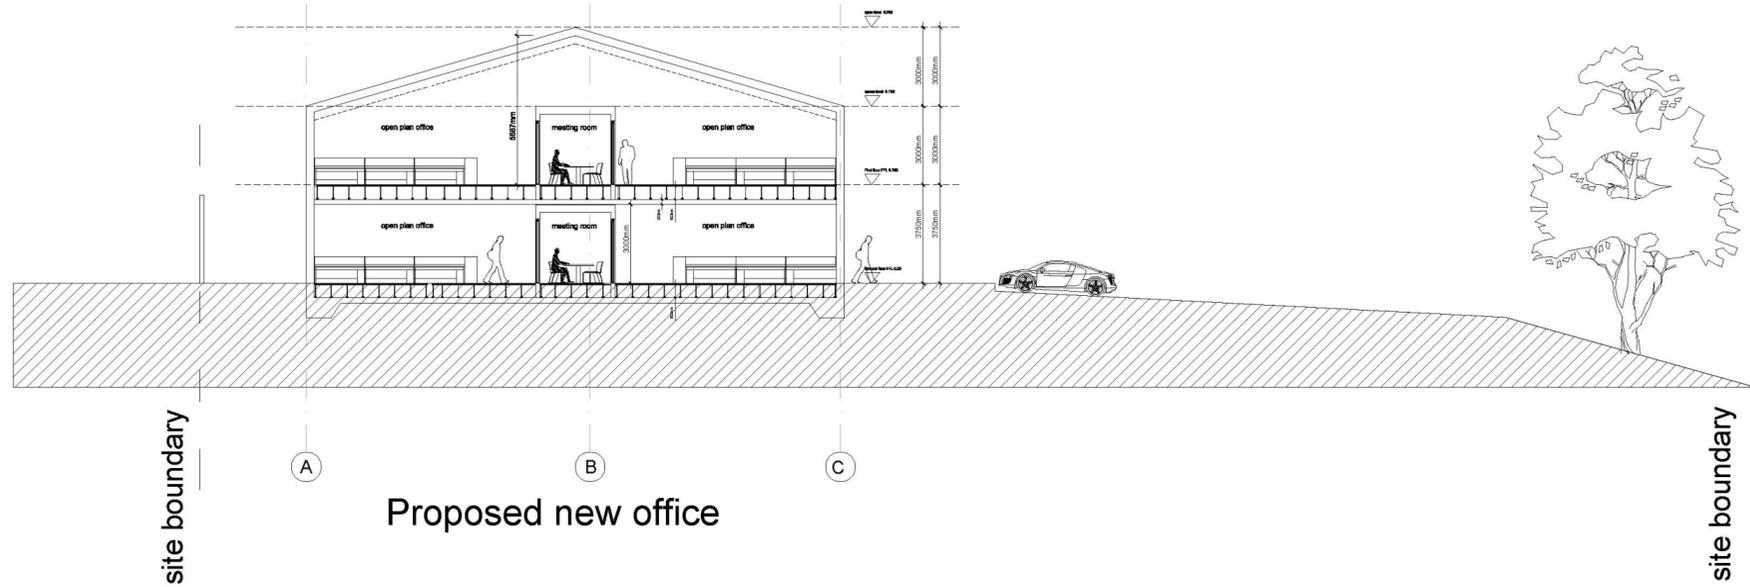


Proposed elevation C-C 1:200 @ A2

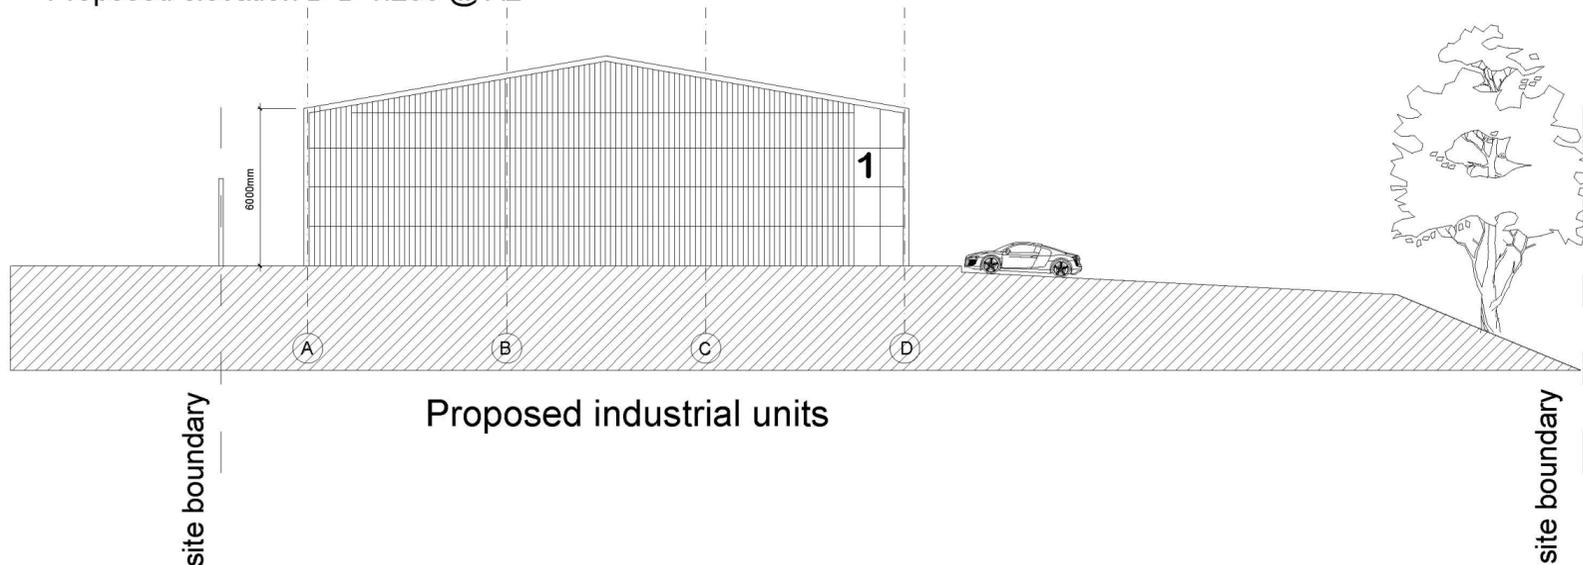

Proposed elevation D-D 1:200 @ A2



Proposed elevation E-E 1:200 @ A2

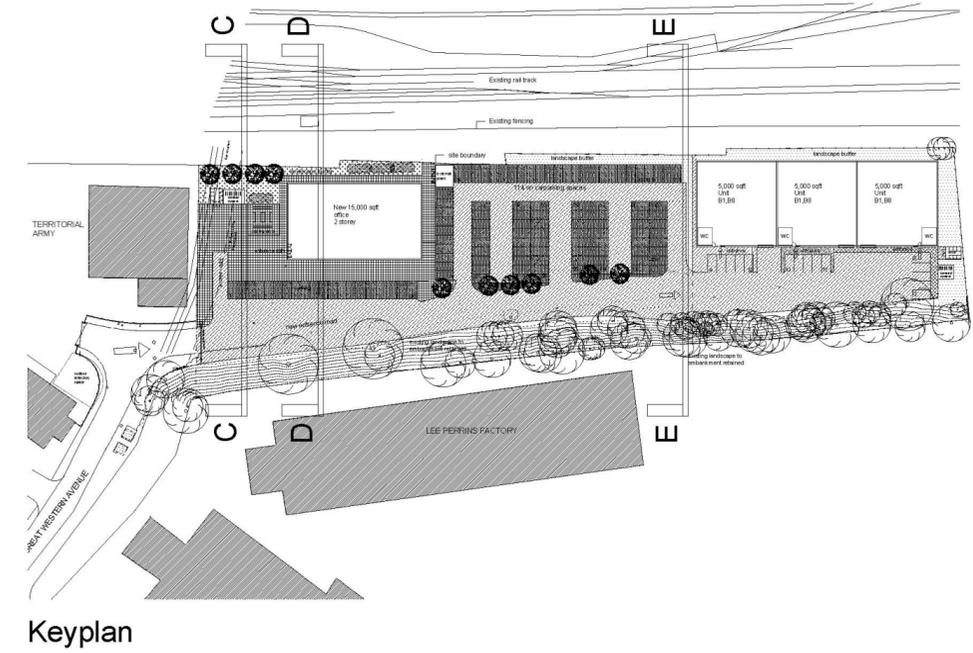

<b>Rev A: Planning issue 20.03.17</b>	
CLIENT: <b>Fortis Living</b>	
PROJECT: <b>New office accommodation</b>	
DWG TITLE: <b>Proposed site elevations</b>	
DATE: <b>23.01.17</b>	
DRAWN BY: <b>ML</b>	
SCALE: <b>1:200</b>	
JOB NO: <b>1632</b>	
DWG NO: <b>45</b>	
<small>Dimensions shown must be checked on site prior to manufacture by contractor. Drawing is not to be scaled from. Any discrepancy should be reported immediately to the designer. This drawing is not to be copied or disclosed to any third party without the consent of</small>	

**LUCAS ARCHITECTS**