


- DRAWING NOT TO BE SCALED
- REPORT ERRORS & OMISSIONS TO D3-ASSOCIATES
- CHECK ALL DIMENSIONS ON SITE
- TO BE READ IN CONJUNCTION WITH HEALTH AND SAFETY PLAN AND ALL RELEVANT RISK ASSESSMENTS

TTE GRAVEL SURFACE TO BAY ACCESS

TTE GRASS SURFACE TO PARKING BAYS

SHOTTON COLLIERY COMMUNITY PARK

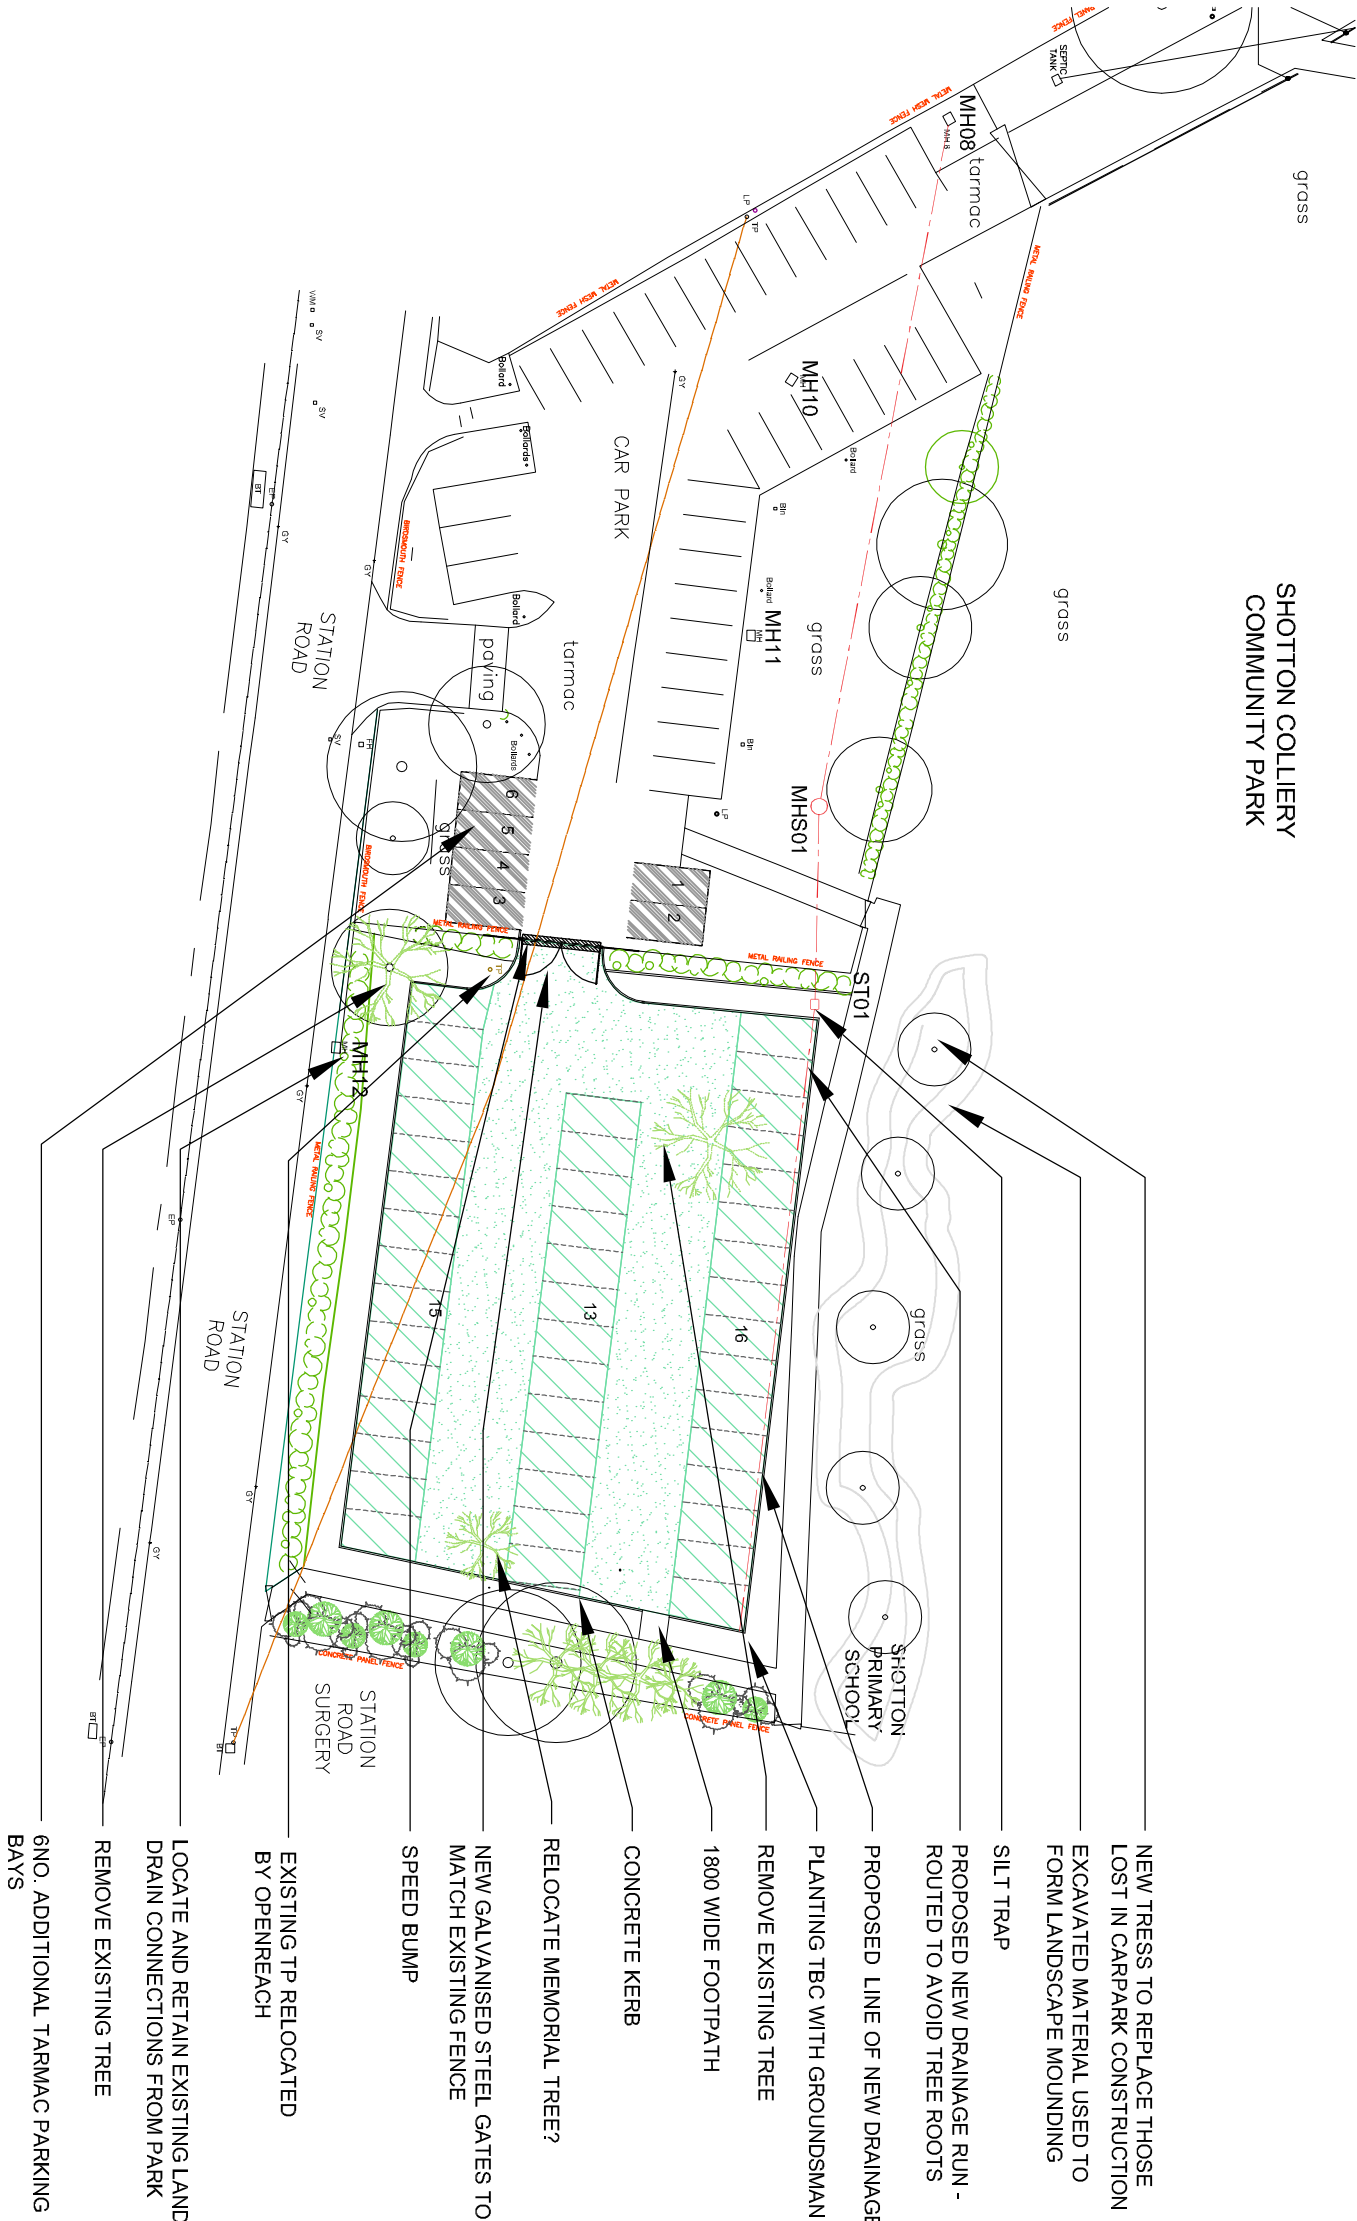

P05	Telegraph pole relocated - parking updated to suit	SB	ST	26/10/20
P04	Car parking realigned to retain telegraph pole	JA	MD	10/10/20
Rev	Description	Iss	Chld	Date

Purpose of issue

TENDER

Project Information

SHOTTON OVERFLOW CAR PARK

Drawing Information

PROPOSED SITE OVERFLOW CARPARK

Drawing No.

1873-SHO-D3A-00-00-DR-A-2014

Project No.	Drawn	Scale @ A3	Status	Revision
1873	JA	1 : 500	S2	P05