


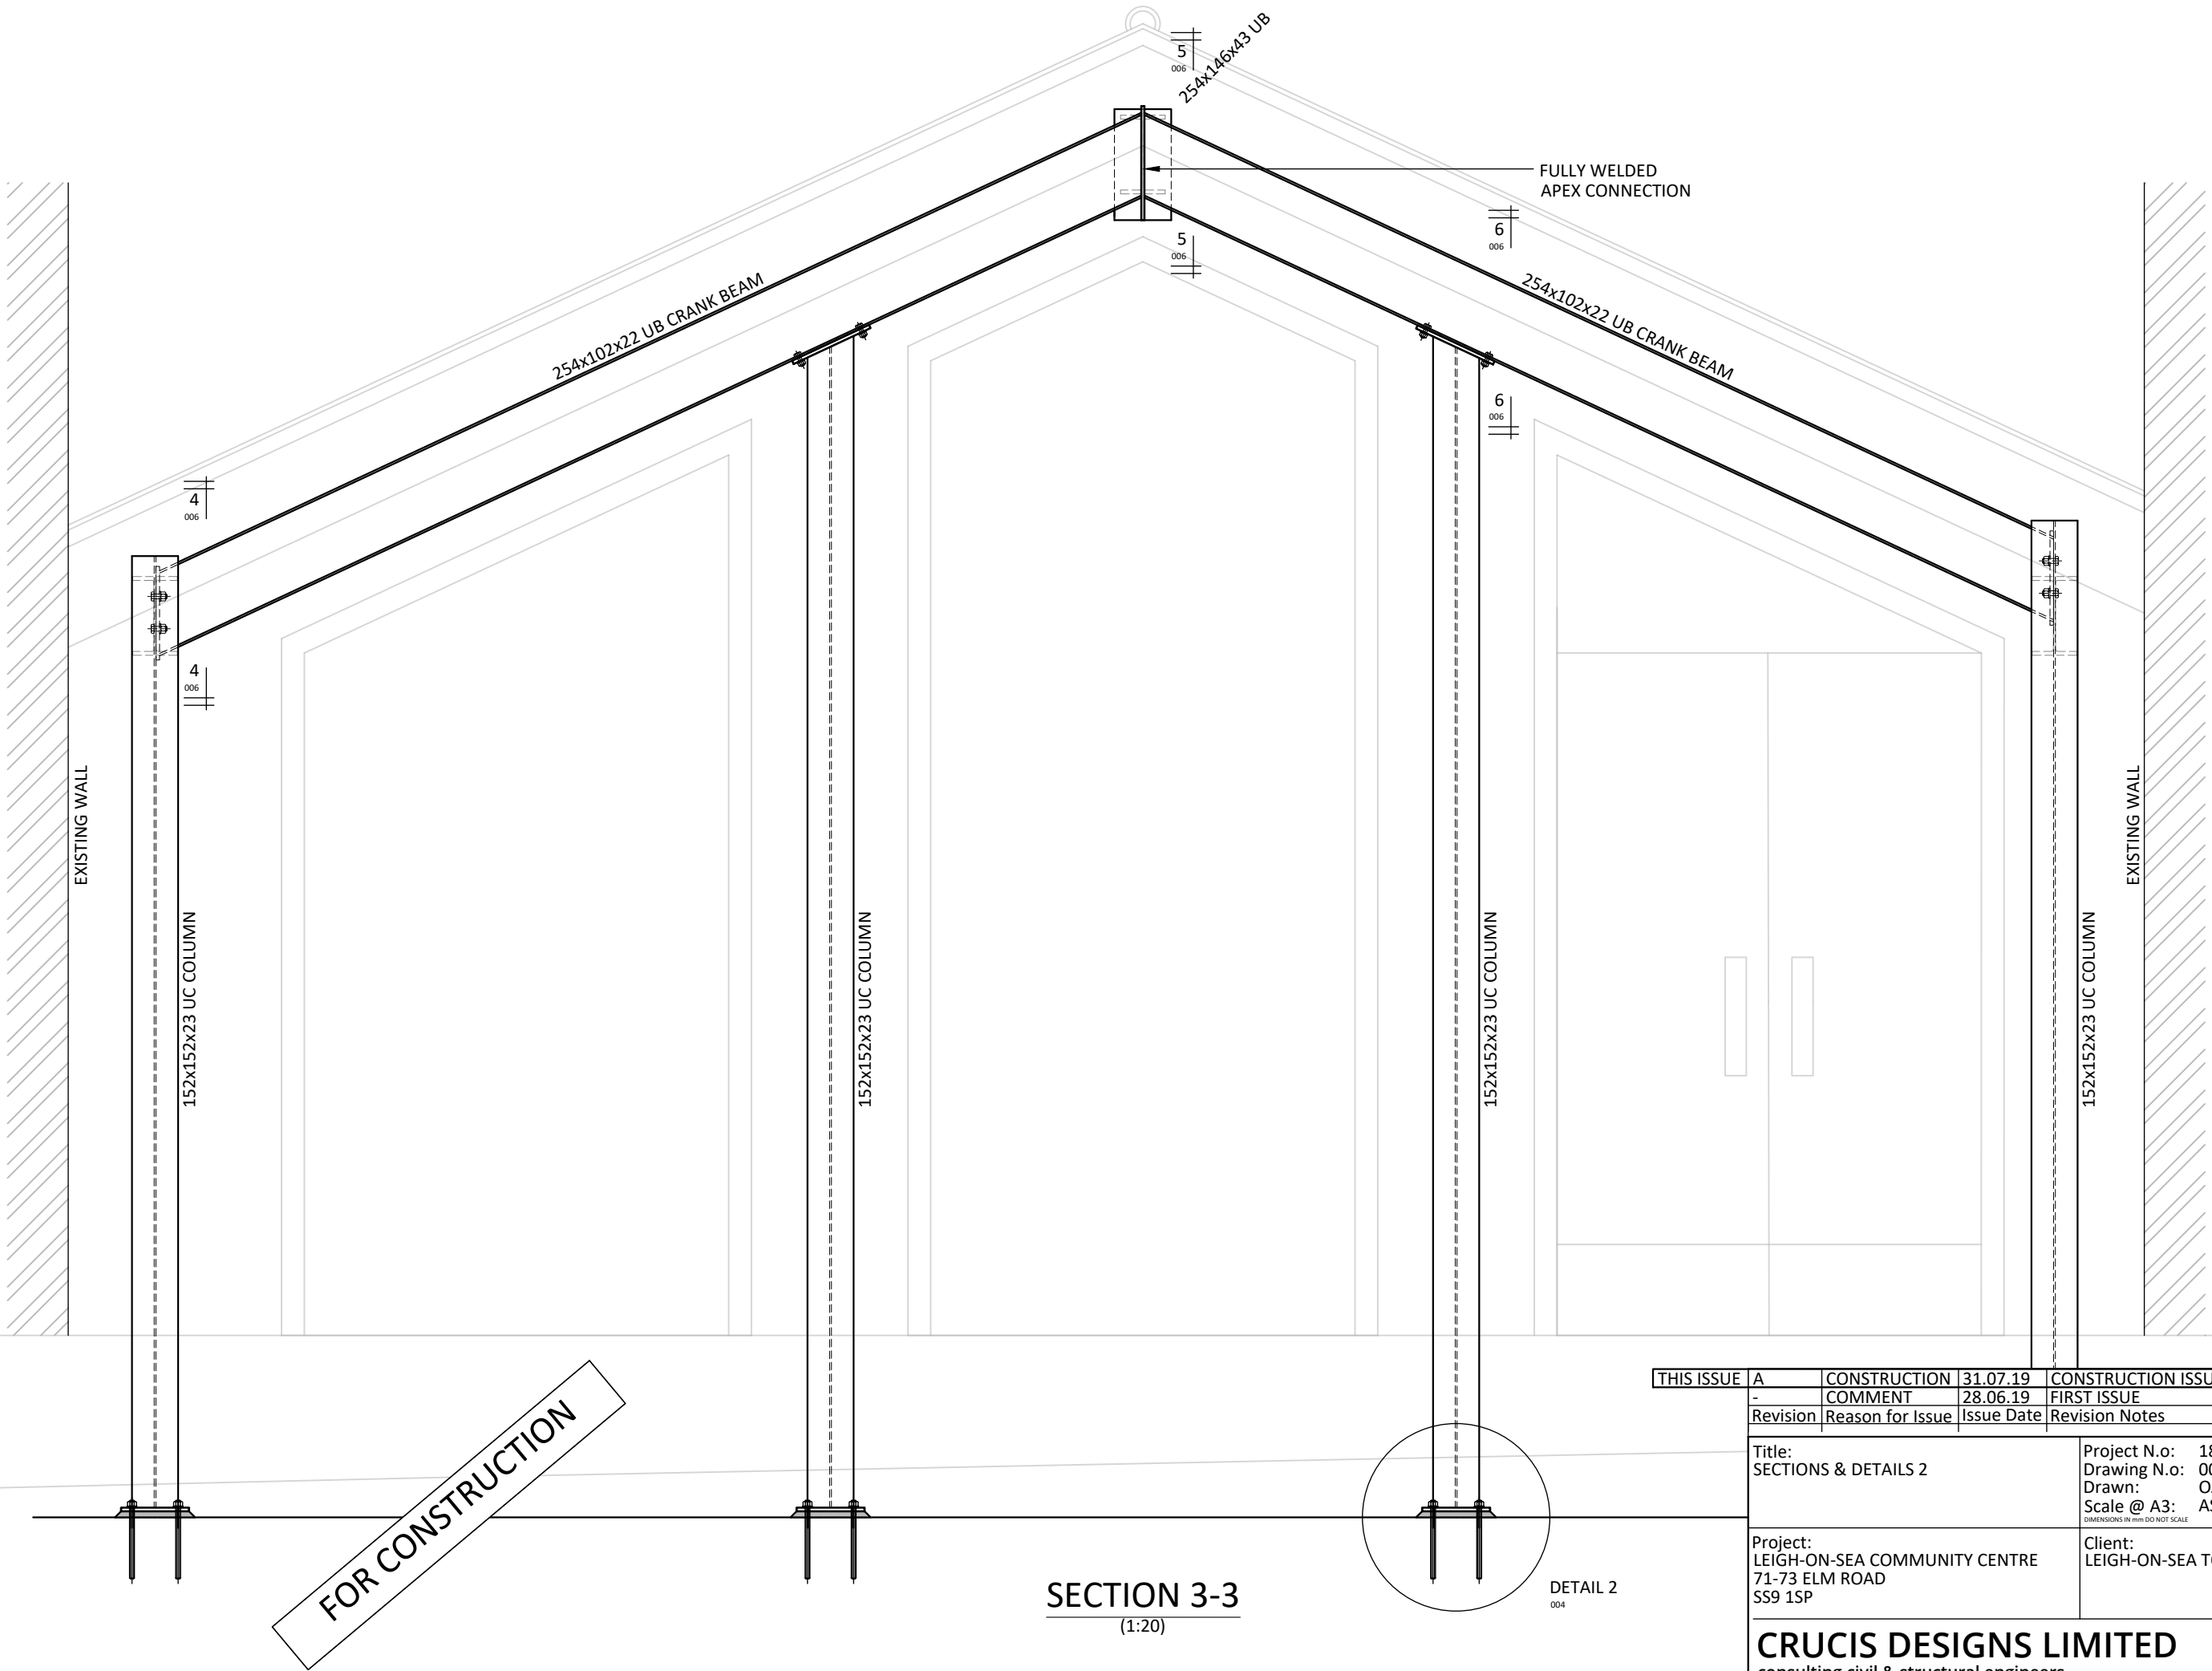

FOR CONSTRUCTION

SECTION 3-3
(1:20)

DETAIL 2
004

THIS ISSUE	A	CONSTRUCTION	31.07.19	CONSTRUCTION ISSUE	OJF/CCW
-		COMMENT	28.06.19	FIRST ISSUE	OJF/CCW
Revision		Reason for Issue	Issue Date	Revision Notes	DRW/CHK
Title: SECTIONS & DETAILS 2				Project N.o: 18234 Drawing N.o: 005 Drawn: OJF Scale @ A3: AS SHOWN	
Project: LEIGH-ON-SEA COMMUNITY CENTRE 71-73 ELM ROAD SS9 1SP				Client: LEIGH-ON-SEA TOWN COUNCIL	

CRUCIS DESIGNS LIMITED

consulting civil & structural engineers
Suite 1, Business Centre, 8 Madeira Avenue,
Leigh-on-Sea, Essex, SS9 3EB
email:info@crucisdesigns.com tel:01702 416 114

