



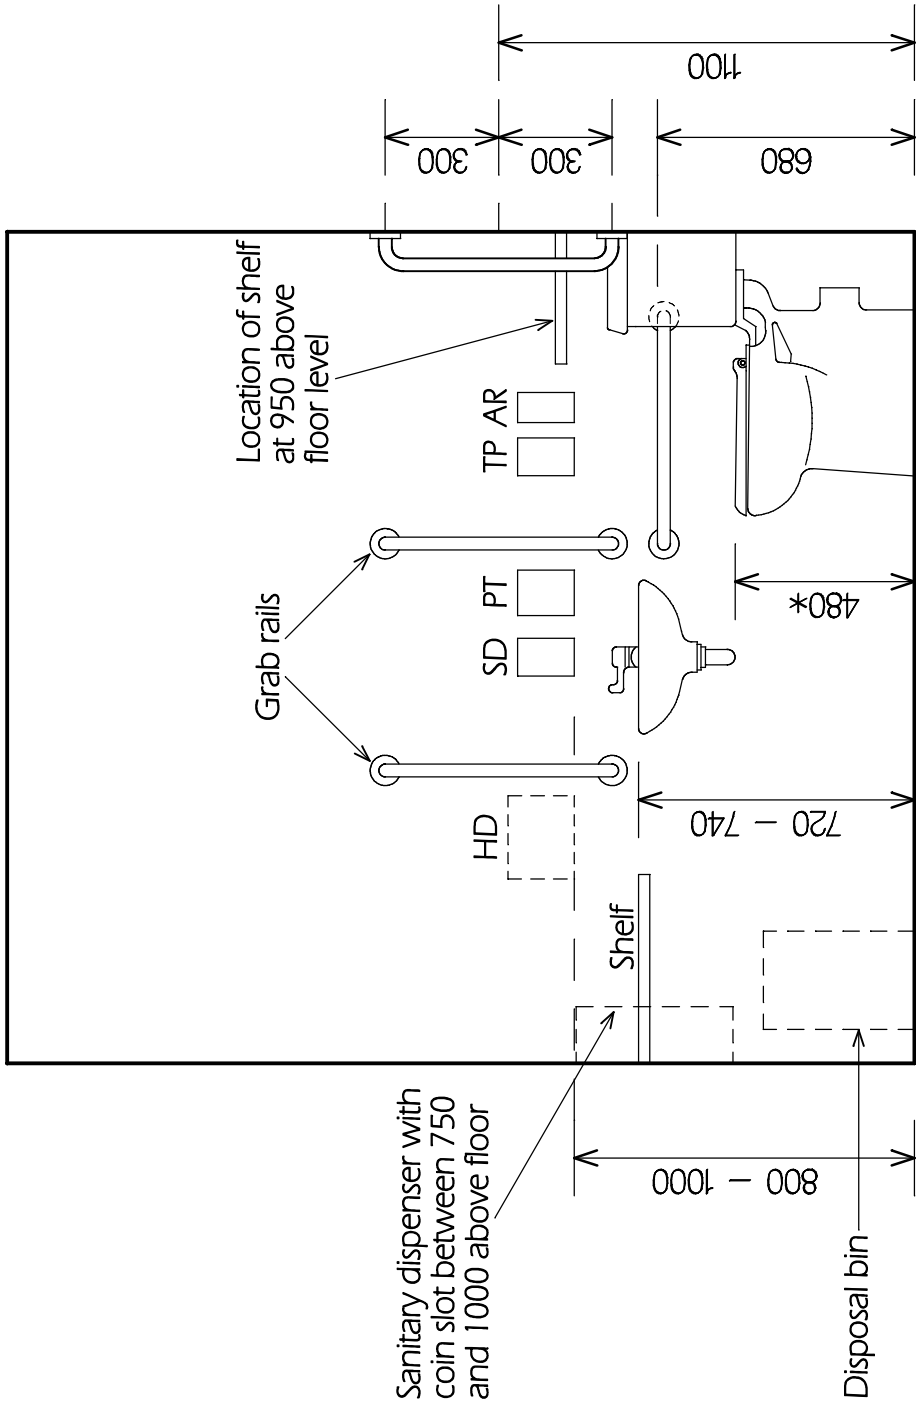


*Height subject to manufacturing tolerance of WC pan

- HD : Possible position for automatic hand dryer
SD : Soap dispenser
PT : Paper towel dispenser
AR : Alarm reset button (if fitted)
TP : Toilet paper dispenser

Height of drop down rails to be the same as the other horizontal grab rails

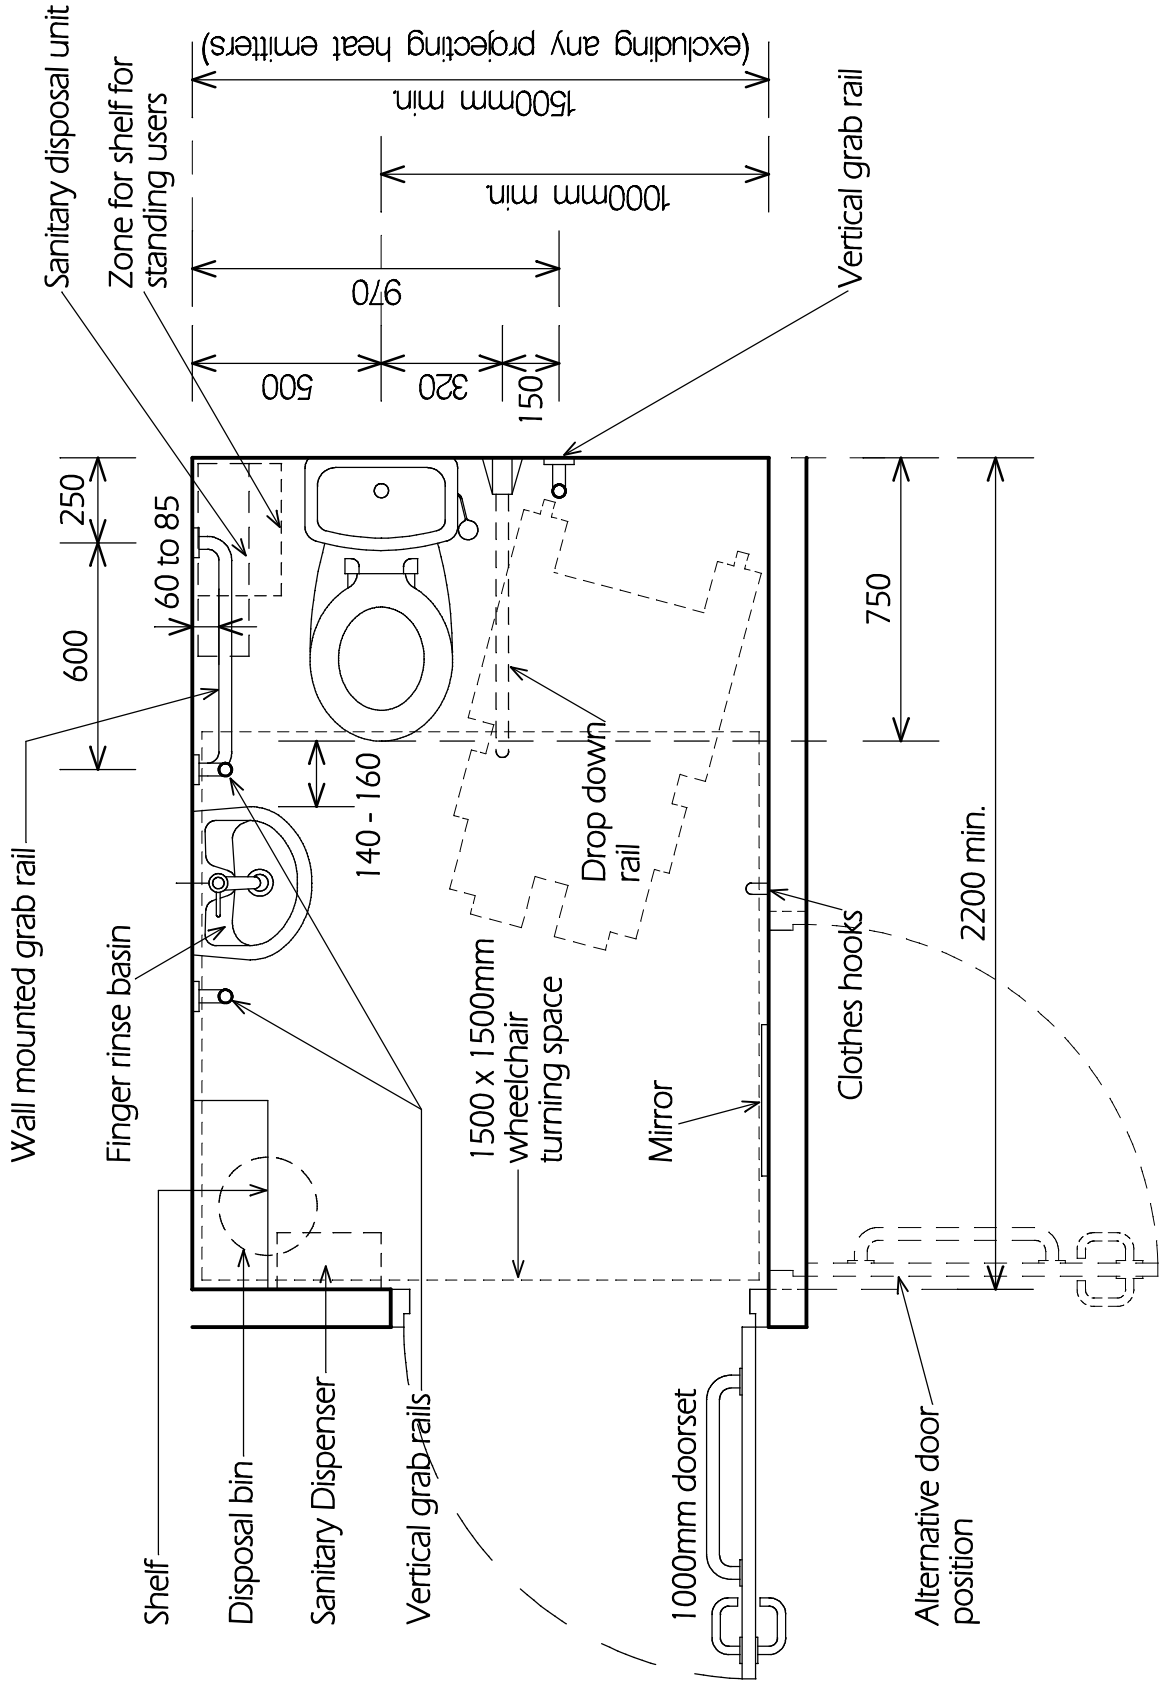

UNISEX DISABLED TOILET WITH CORNER W.C.
Layout for right hand transfer to W.C.

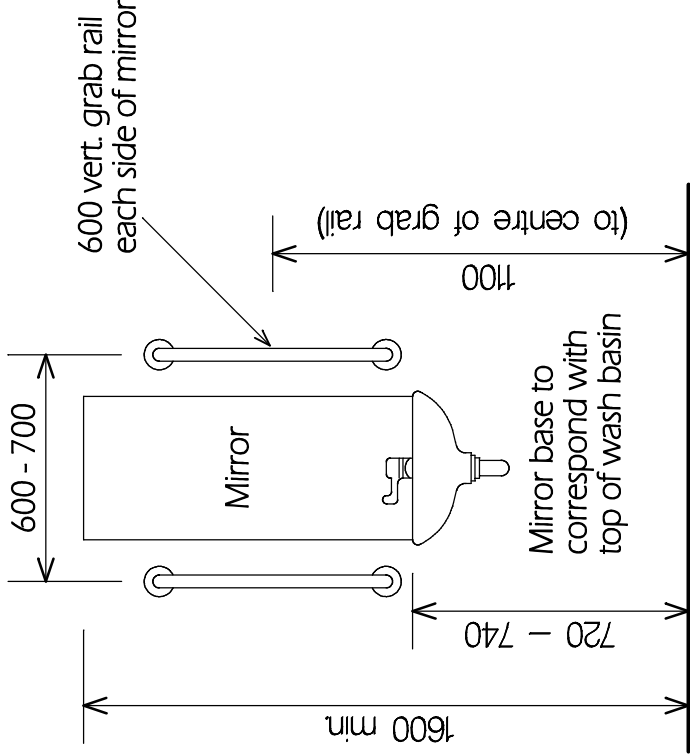

Height of independent wash basin and location of associated fittings for seated and standing people

Note.
Disabled W/C is to be fitted out in accordance with the requirements of Section 5 and Diagrams 18, 19 and 20 of Approved Document M of the Building Regulations.

Rev.	A		Date	Note
Rev				

Gordon Thornton
Architectural Services

Garton House
14 Maythorne Drive
South Hetton
Co. Durham
DH6 2SF
Tel: 0191 5263338
Mob: 07947 311756

Project

PROPOSED CHANGING ROOMS EXTENSION
SHOTTON COMMUNITY PARK
STATION ROAD, SHOTTON
FOR SHOTTON PARISH COUNCIL

Title

PROPOSED PLAN AND ELEVATIONS
TYPICAL UNISEX DISABLED WC

Date	Scale
Jan. 2019	1 : 20 @ A2

Drawn	Contract No./ Drg No.
G.T.	M 1224 / 4