


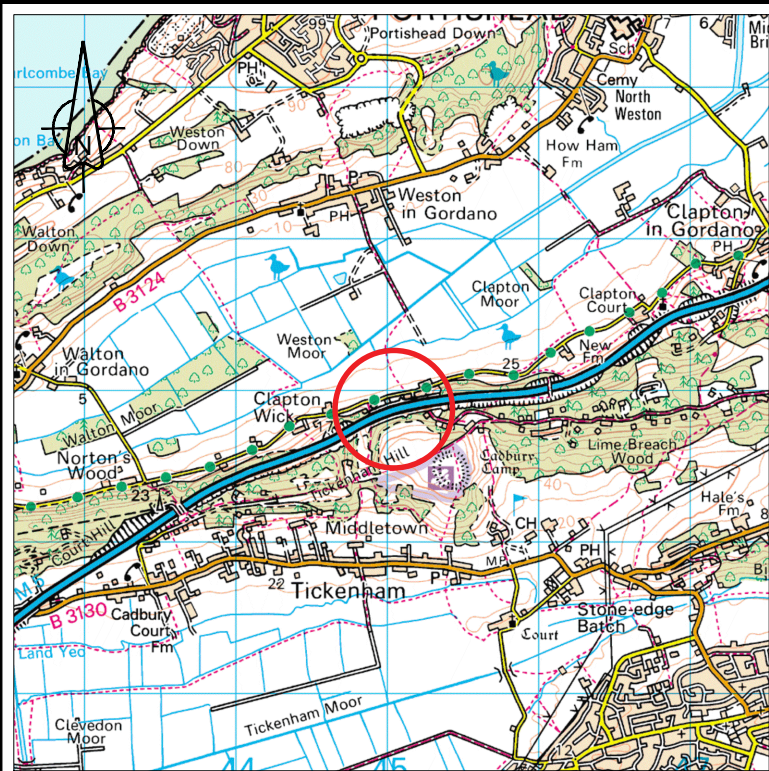

LOCATION PLAN
SCALE 1:50,000



LOCATION PLAN
SCALE 1:2000

NOTES
1. ALL DRAWINGS ARE IN METRES UNLESS OTHERWISE NOTED.

CLIENT



AGENT



PROJECT NAME		M5 WYNHOL VIADUCT DOOR REPLACEMENT			
DRAWING TITLE		C5a - LOCATION PLAN			
REFERENCE	SCALE :	AS STATED	DRAWING STATUS		
	DIMENSIONS :	m	WORK IN PROGRESS		
	COPYRIGHT © KIER		PRELIMINARY		
			CONSTRUCTION		✓
	ORIG DWG SIZE:	A3	AS-BUILT		
	SUITABILITY: A		FOR CONSTRUCTION		

C1	FOR BAT LICENSE APPLICATION	JB	JB	CE	KO	13/07/20
REV	DETAILS	DRWN	DES	CHKD	APPD	DATE
DRAWING NUMBER						KIER PROJECT REFERENCE
PROJECT		ORIGINATOR		VOLUME		HE601873
HE601873		KIER		ELS		
M5_ML_151.3_Z		DR		LE		REVISION
LOCATION		TYPE		ROLE		C1
				300001		
				NUMBER		