


Perspective 1:50

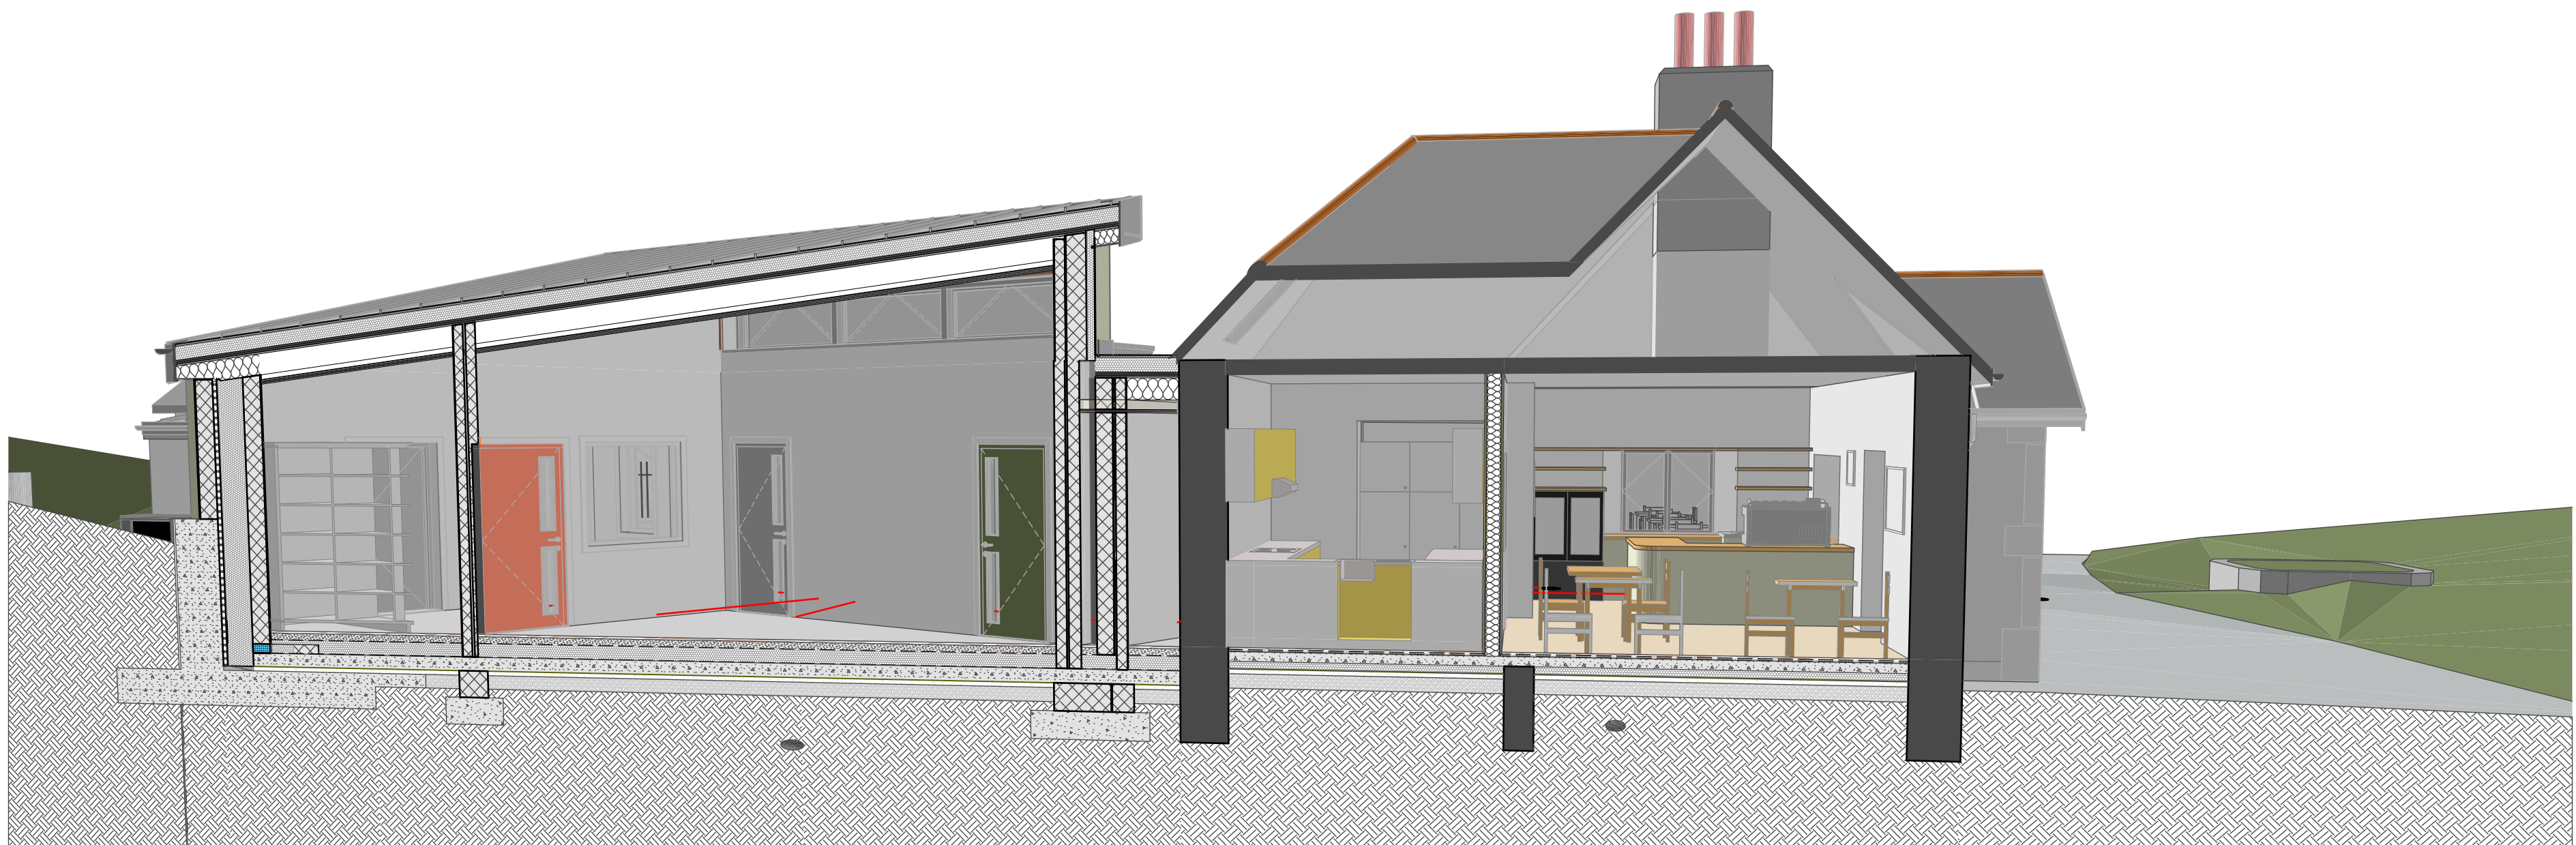

Perspective 1:50

Design Risks & Hazards: Please inspect the site and study all drawings before any work is carried out. There are services around and pipes in the ground. Any work on an existing property should have an asbestos survey. The site is located within a park with many visitors.

This drawing is copyright to Horner Architects Limited and any use of the information requires written permission. Do not rely for construction purposes from this drawing and all dimensions are to be checked on site and any discrepancy noted or corrected to be reported to the architect. This drawing shall be used in accordance with all relevant building regulations, standards and specifications.

Rev	Date	By	Description

Project
Kimberley Park Lodge, 33 Kimberley Park Rd,
Falmouth TR11 2DA
Kimberley Park Lodge

Client
Falmouth Town Council

Drawing
Perspective 06-Proposed



Technical Design First Draft			
Scale 1:50	Project no. 0141.a	Drawing no. 462	Project size A1-L
		Drawn MH	
		Checked ###	
Date 25/03/2024		Rev -	