




1400 MM HIGH SCREENS BEHIND SIDES OF DESKS.
 FULL HEIGHT, 100 MM STUDWORK PARTITIONS WITH 53 dBk SOUND INSULATION + P.B. SKIM+SET.
 EXTERNAL WALLS INSULATED. AS PROPOSED DETAILS. ALSO APPLIES BELOW WINDOWS.
 NO EXTERNAL LIGHTS GOING THROUGH LED BULKHEAD FITTINGS OPERATED DURING DARKNESS HOURS ONLY BY P.I.R. SENSORS TO EACH AND EVERY FITTING.

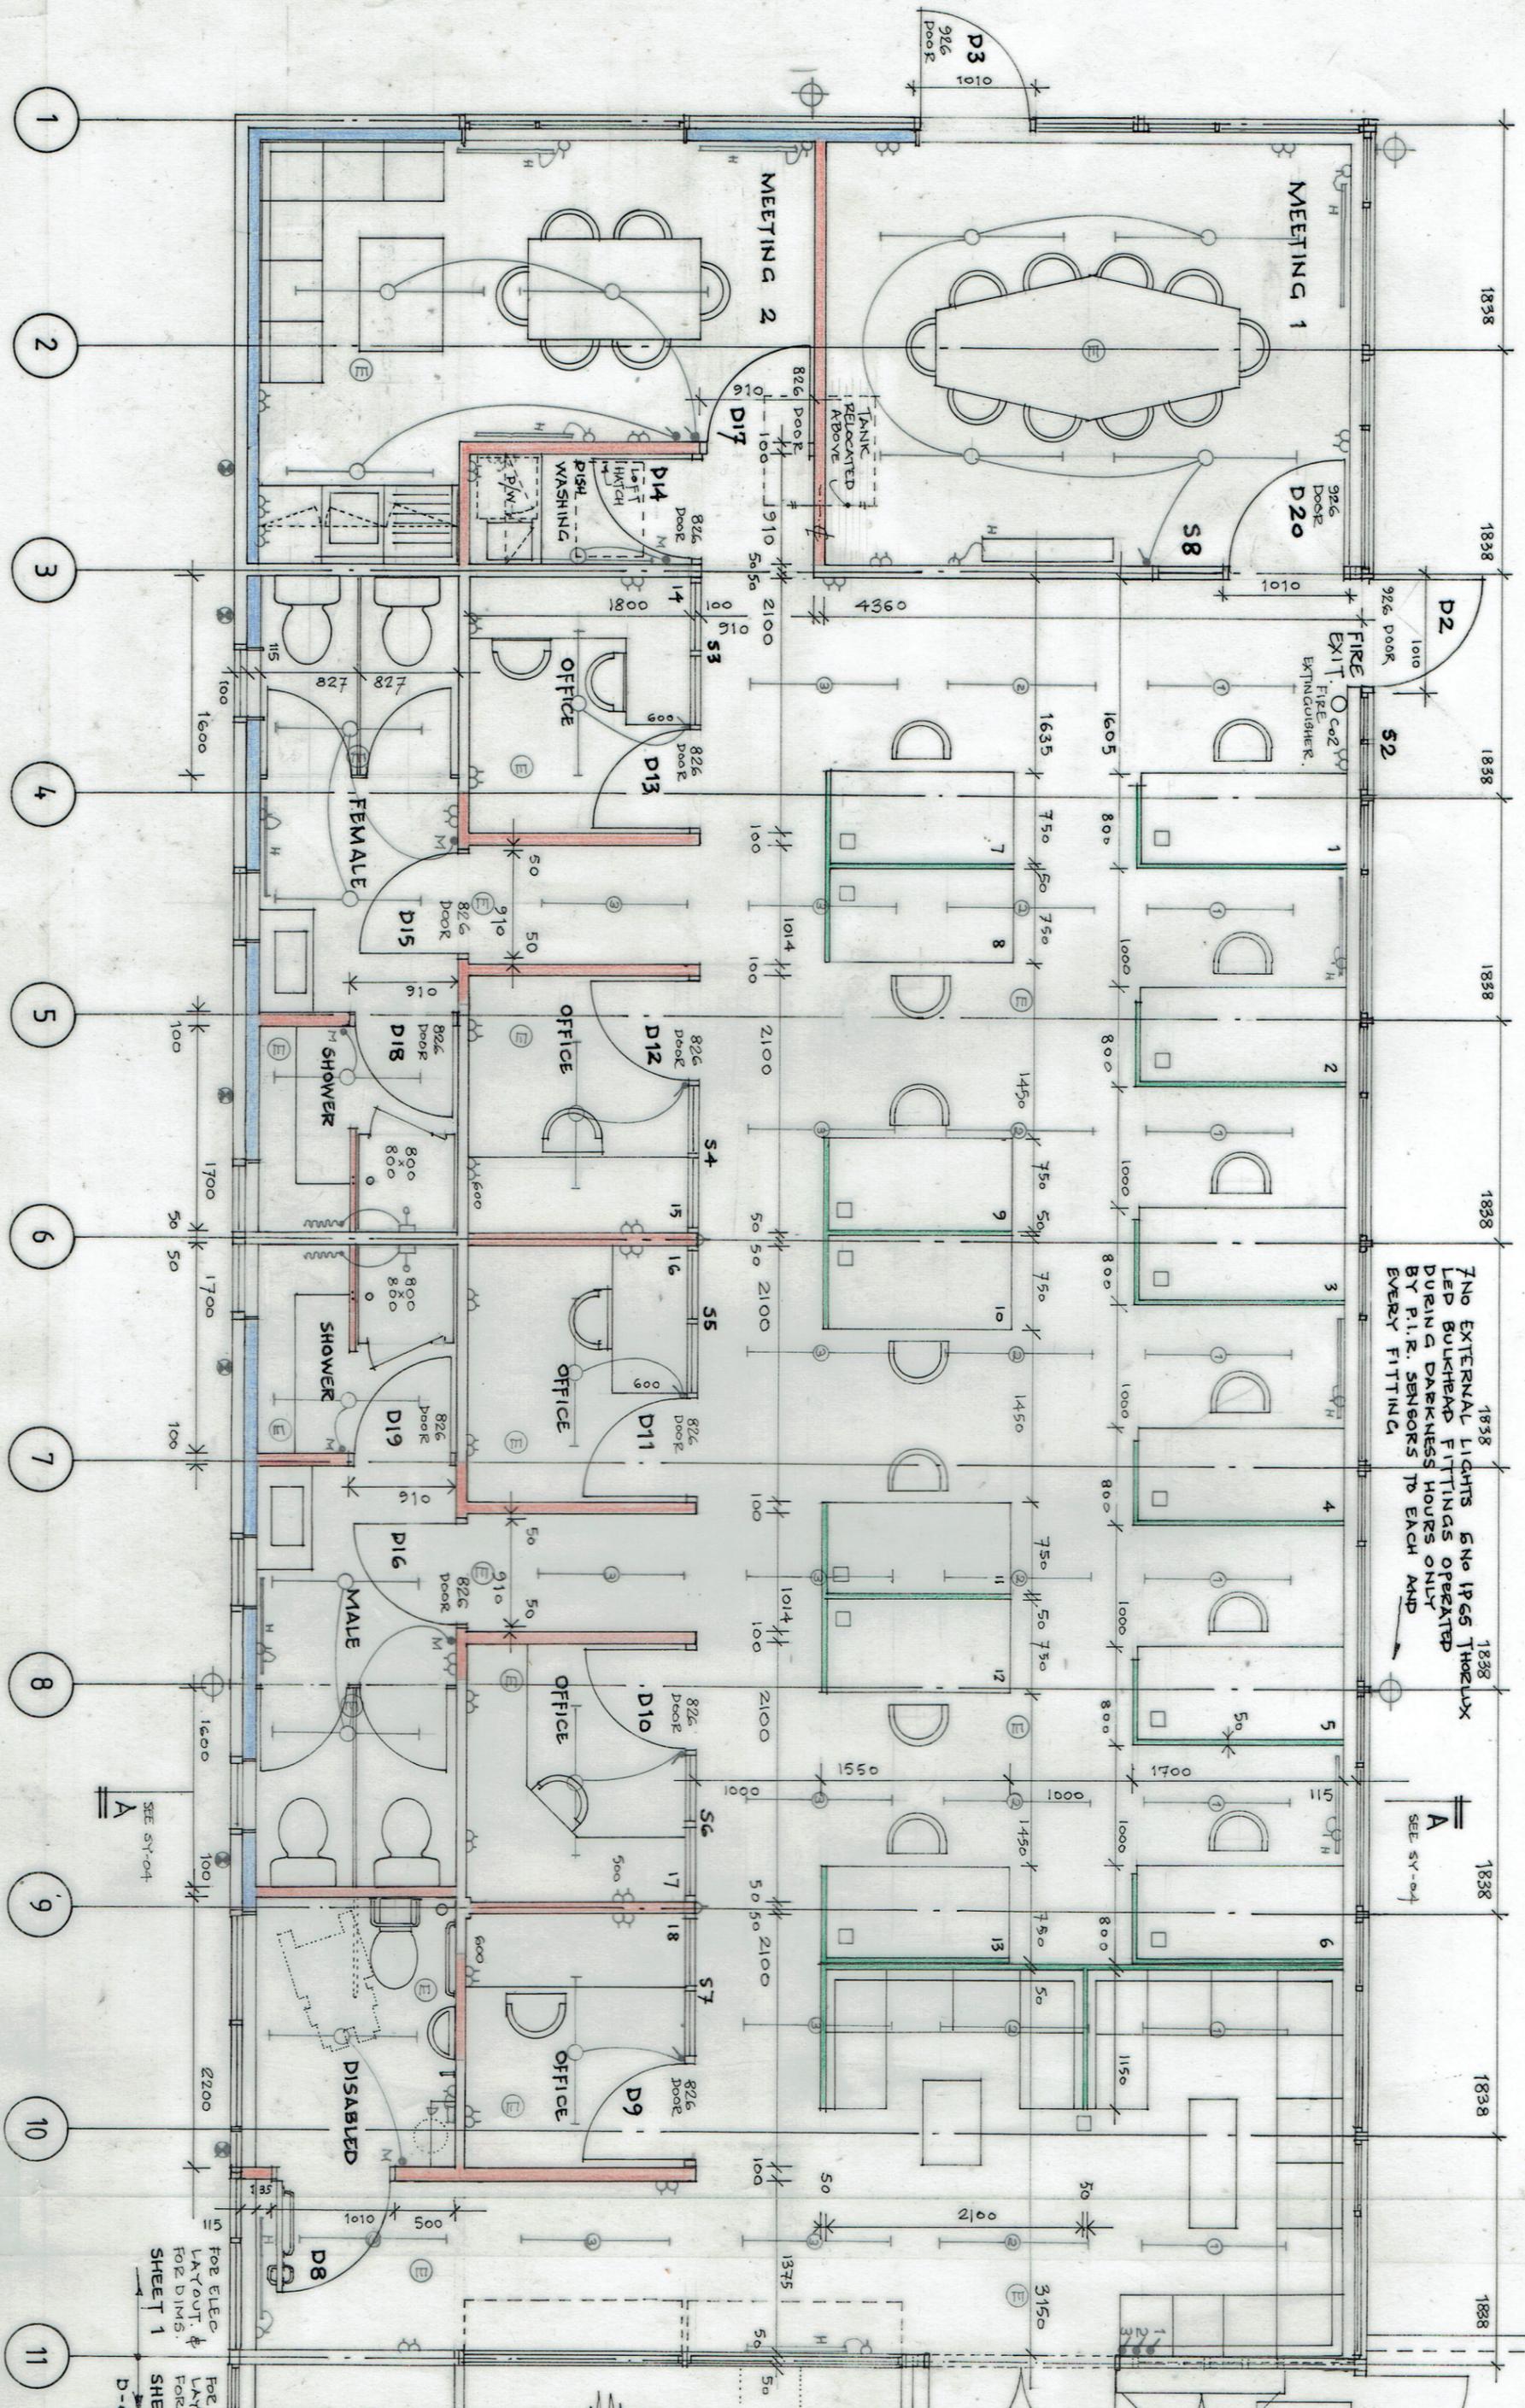

1 2 3 4 5 6 7 8 9 10 11

FOR ELEC LAYOUT & FOR DIMS. SHEET 1
 FOR ELEC LAYOUT & FOR DIMS. SHEET 2

FIGURED DIMENSIONS TO BE READ IN PREFERENCE TO SCALED CHECK ALL DIMENSIONS ON SITE PLEASE CONTACT THE ARCHITECT IF ANY ANOMALIES IN THE DIMENSIONING IS FOUND PRIOR TO CONSTRUCTION

Revision Description Initial Date

GLENN BALL
 Chartered Architect
 Site: SEVENDAKS TOWN COUNCIL.
 Client: BUSINESS HUB.
 Dwg: 96/D-03
 Scale: 1:50 @ A3
 Date: AUG 2018