


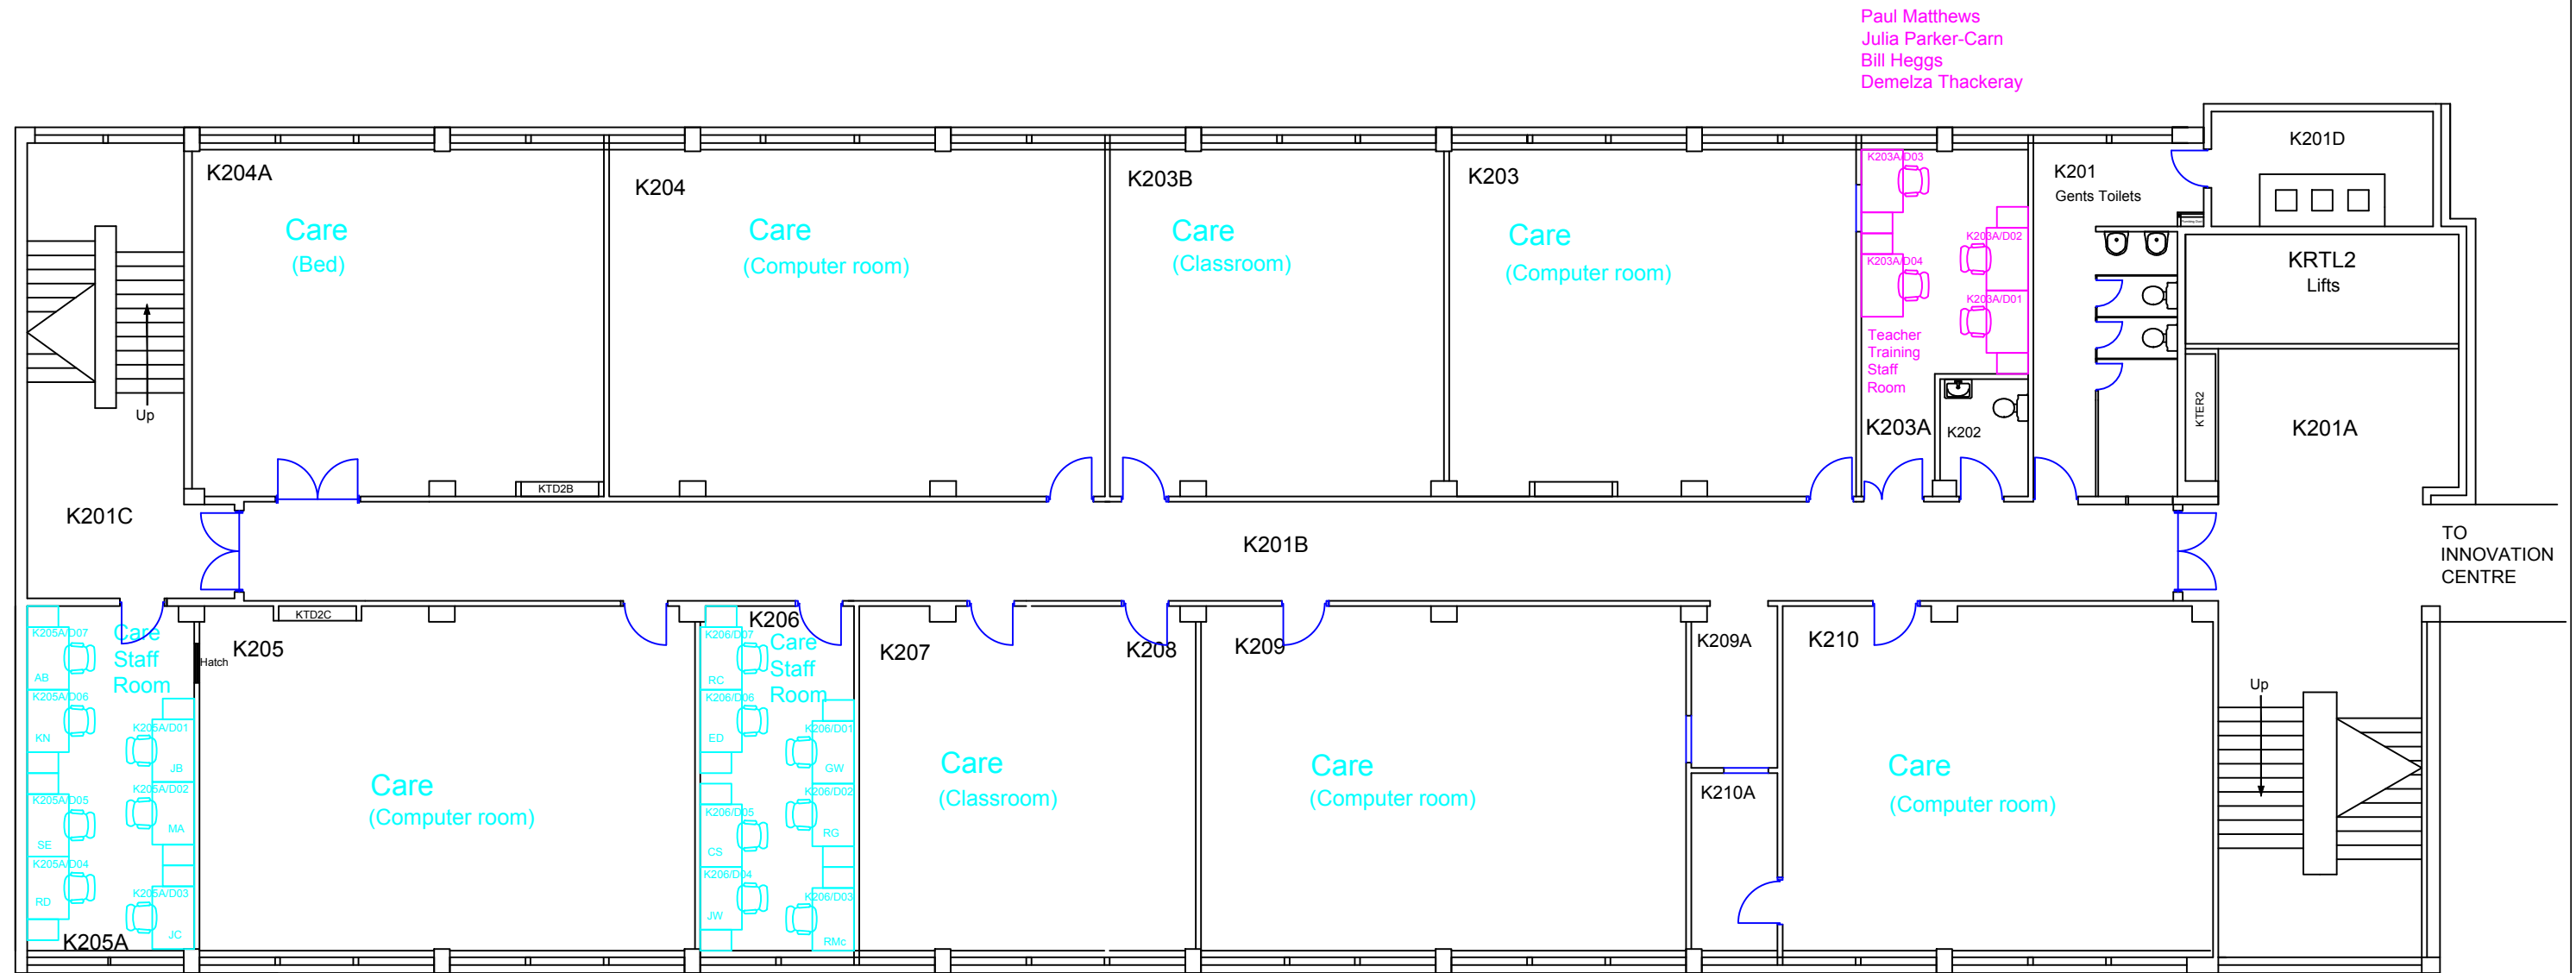

Allocation Layout - Final

KR Tower Block - 2nd Floor

	City College Plymouth		
	Kings Road Teaching Block - Second Floor Desk Layout		
SIZE	A3	DWG NO.	CCP/KR2/01f
SCALE	1:125 @ A3	SHEET	