


KEY

- Existing gallery (to be retained)
- Networks (to be demolished and removed)
- Floor covering (to be removed)

All artworks and artefacts will be removed by the museum prior to demolition

Rev:	Reason for issue:	Date:	Issue to:
<b>For demolition</b>			

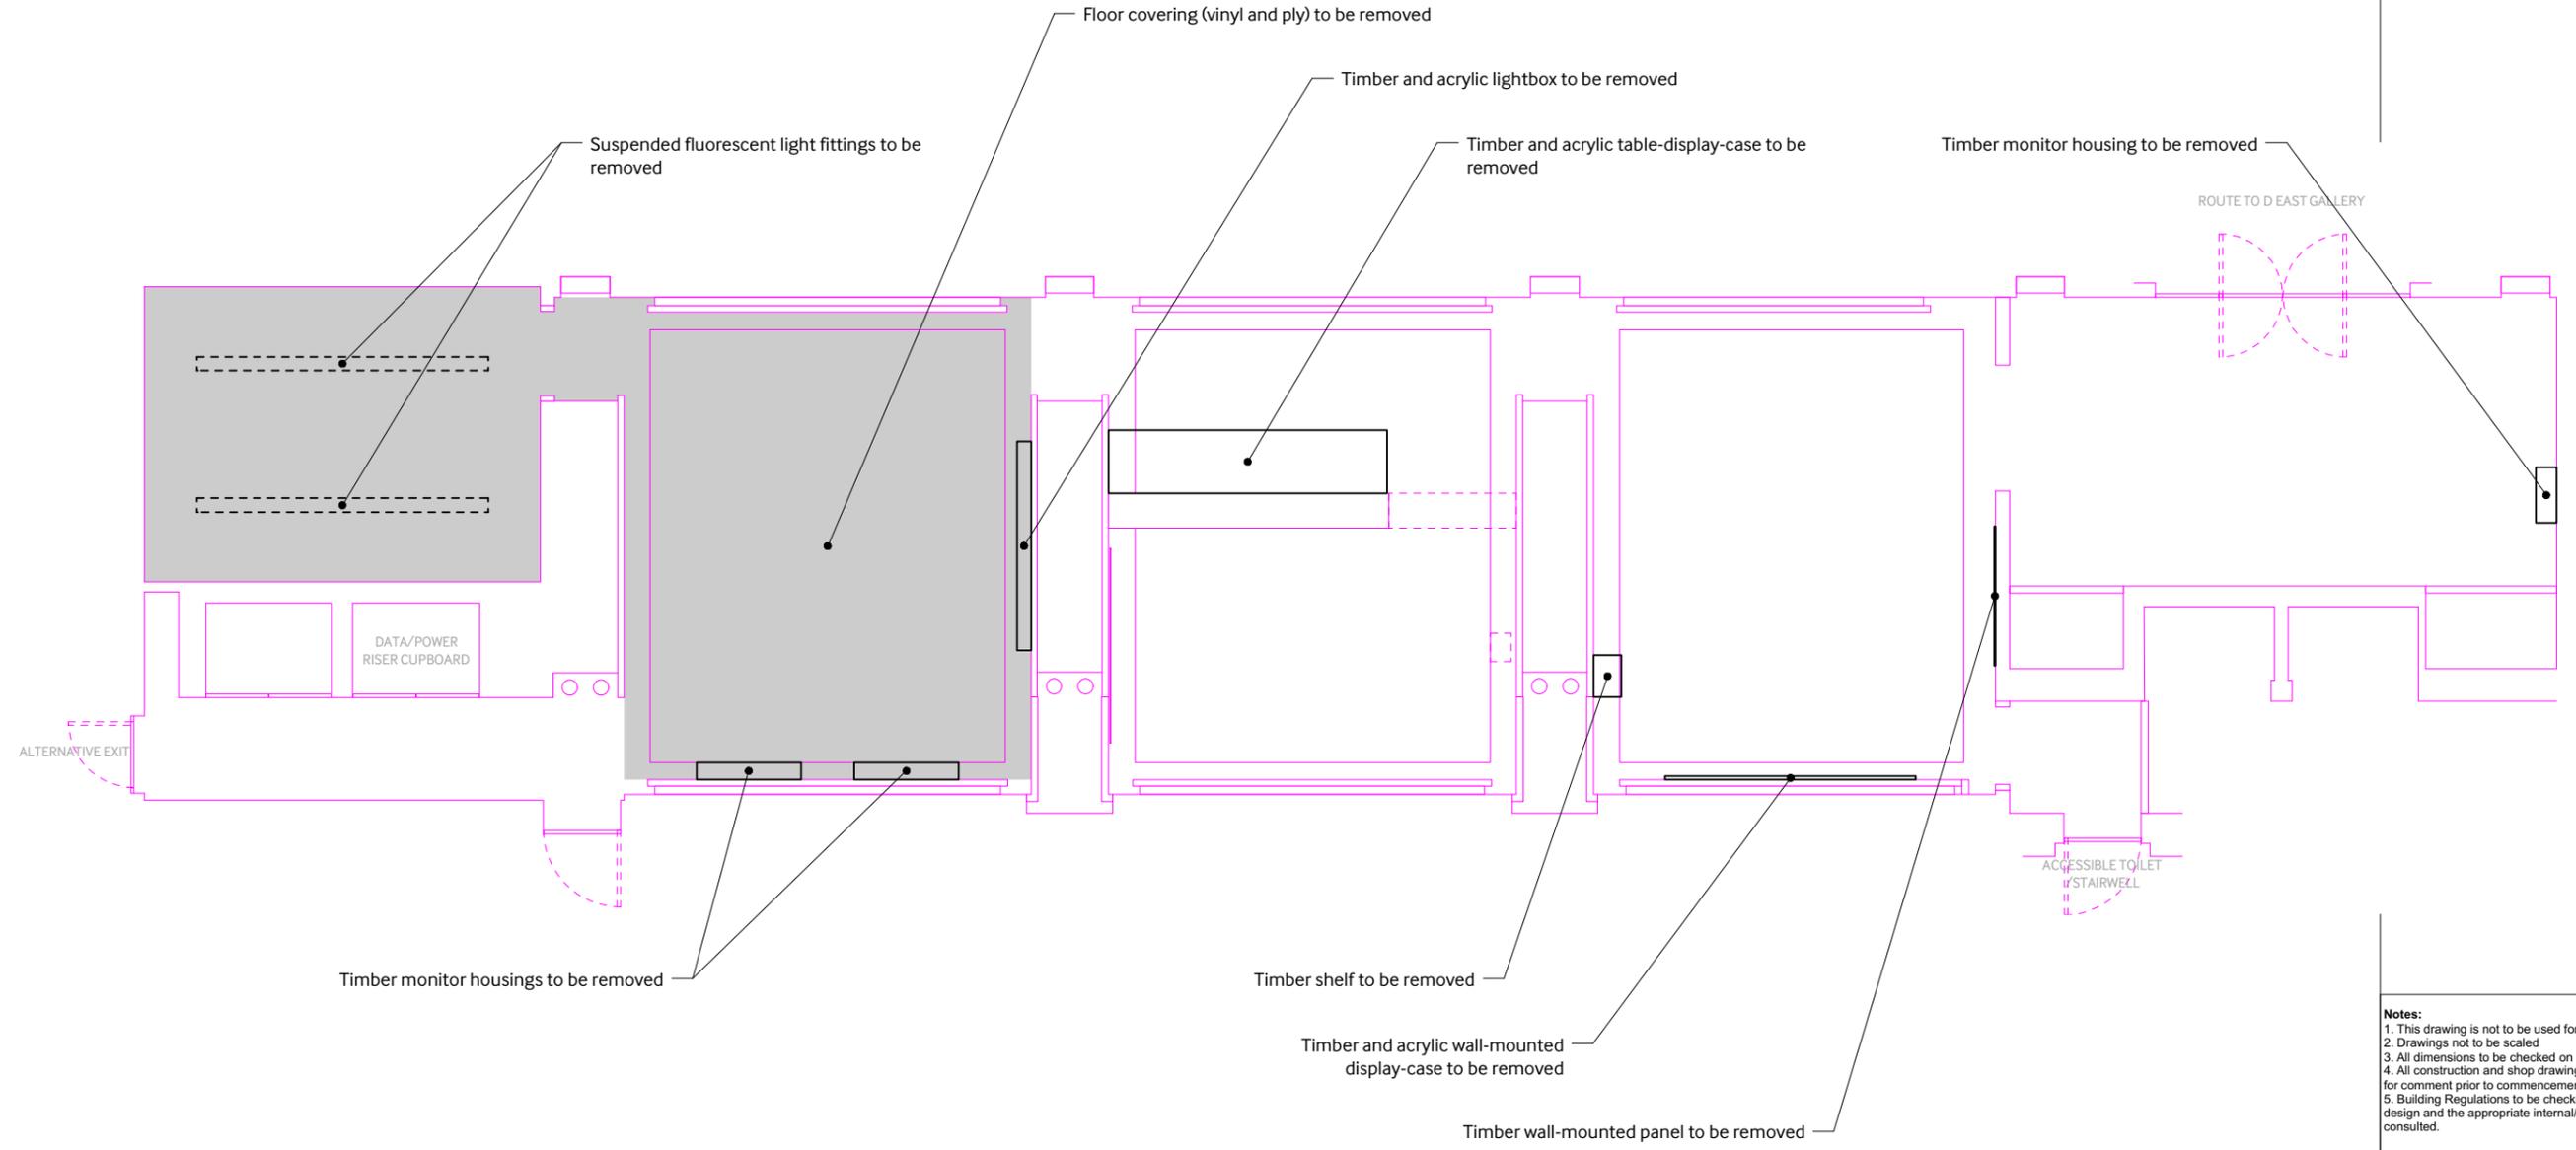

- Notes:**
1. This drawing is not to be used for construction
  2. Drawings not to be scaled
  3. All dimensions to be checked on site
  4. All construction and shop drawings must be submitted for comment prior to commencement of any work.
  5. Building Regulations to be checked at the time of design and the appropriate internal/external specialists consulted.

Existing exhibition (*Edmund Clark*) to be demolished and removed  
 D West Gallery  
 General arrangement  
 Scale 1:100

Project title: <b>Age of Terror</b>	
	Drawn by: IWM Design Lambeth Road London SE1 6HZ T. 020 7091 3149
Date: <b>27 June 2017</b>	Project No.: <b>16-0130</b>
Drawing Title: <b>Demolition D West Gallery</b>	Scale @ A3: <b>1:100</b>
Drawing No.: <b>03</b>	Revision: