




0320.01 PROPOSED
Detailed Section A

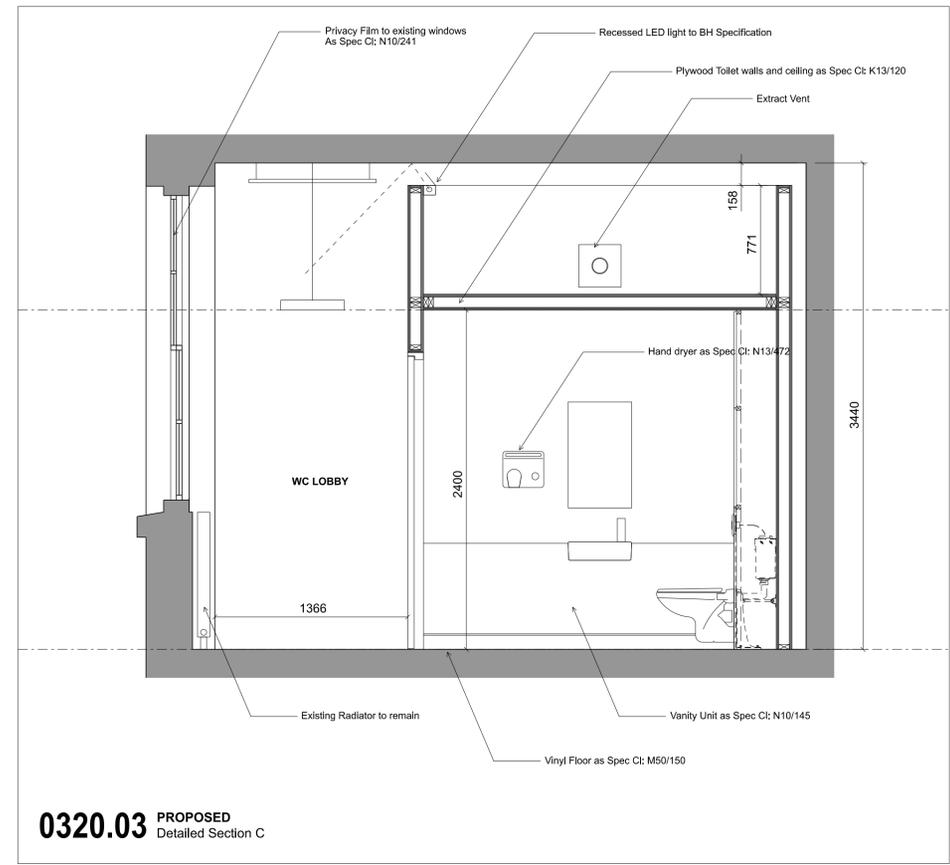

0320.03 PROPOSED
Detailed Section C

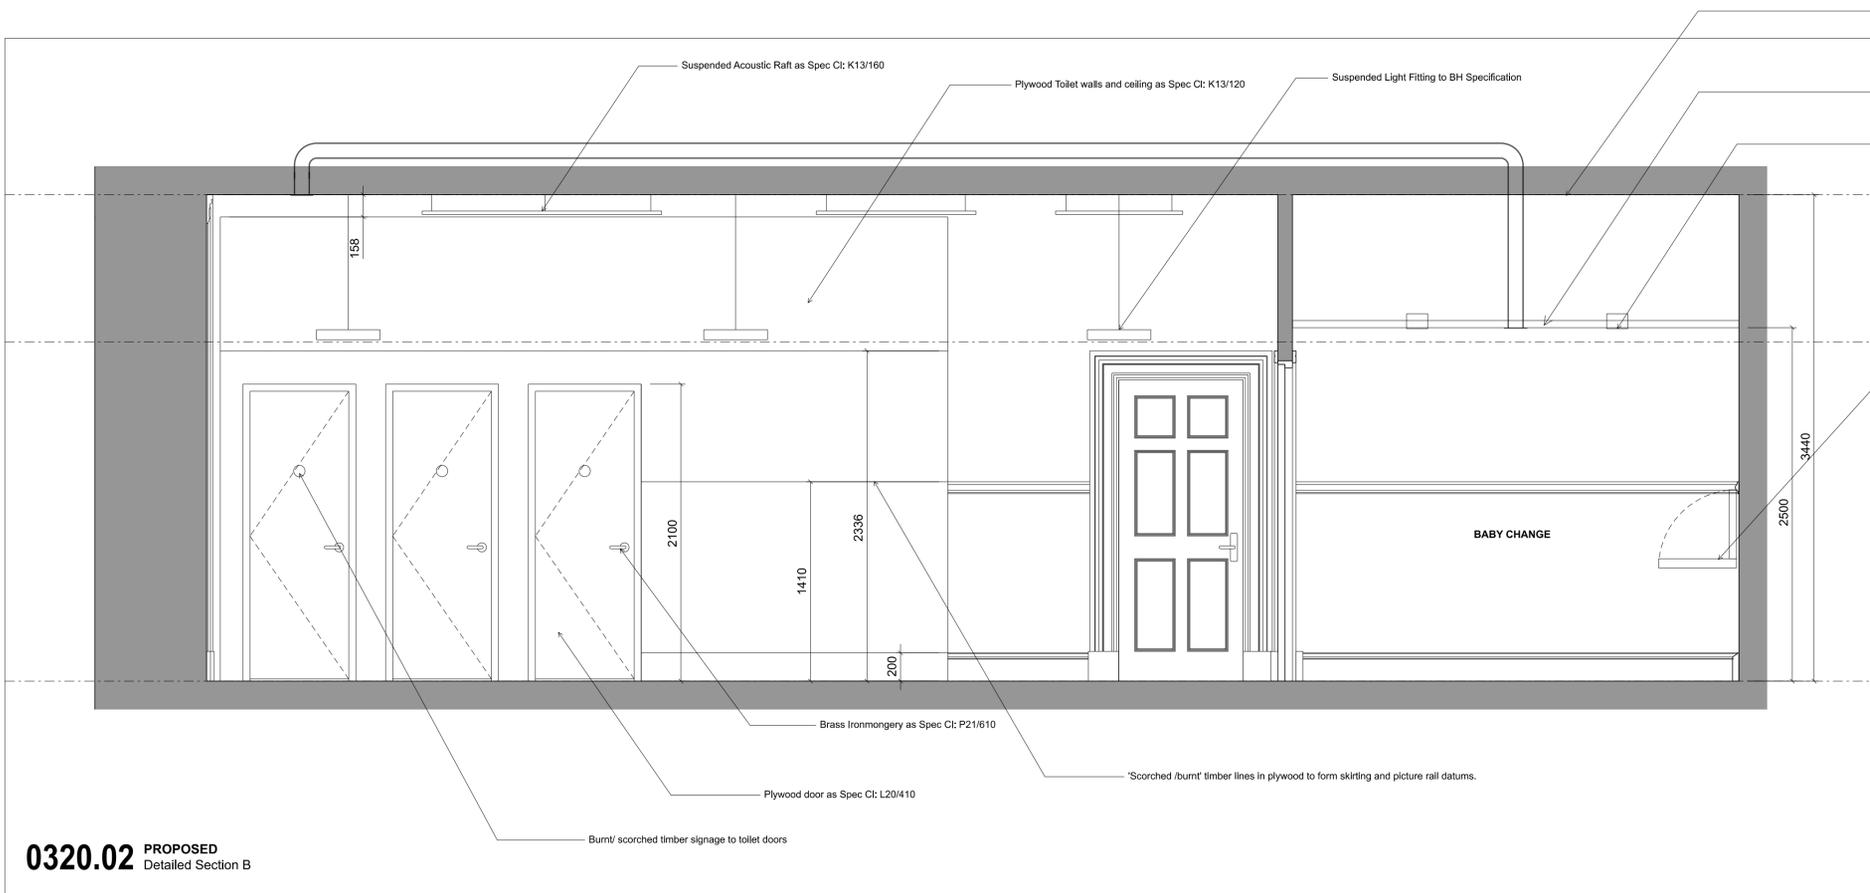

0320.02 PROPOSED
Detailed Section B

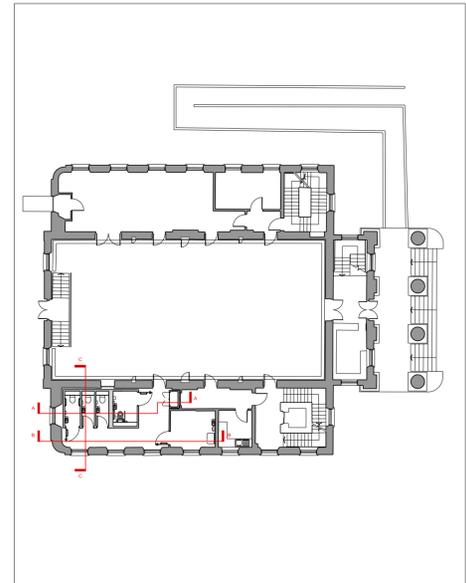

FalldenCleggBradleyStudios
LLP
Bath Brewery
Toll Bridge Road
Bath BA1 7DE
t 01225 852545
f 01225 852528
e bath@fcbstudios.com

First Issue Issued For Tender 15/11/2020
Amendment Date
Job/Drawing No Amendment
2036/P-320
NML EVENTS WELFARE FACILITIES
MLK BUILDING
Temporary Toilets
Proposed Detailed Sections
Scale 1:25 (1:50 @ A3)
Date November 2020
Drawn
Do not scale
All dimensions to be checked on site
Original printed at A1