



Weed control fabric laid on reduced ground level following removal of turf. 50mm thick bed of 10mm gravel laid over membrane. Minimum 50mm thick 1:3 NHL 3.5 hydraulic lime/ aggregate limecrete bed with top surface at 1 in 40 fall laid between 50 x 150mm close butted pre-cast concrete square edged footpath kerbs bedded in minimum necessary concrete surround. Repaired headstone bedded on 1:3 NHL 3.5 mortar 25_{//} bed laid on limecrete bed with 25mm max overhang to all edges. Bed for Laid Down Headstone (Large Fragments Pinned Together) 1:10 Weed control fabric laid on reduced ground level following removal of turf. 50mm thick bed of 10mm gravel laid over membrane. Minimum 50mm thick 1:3 NHL 3.5 hydraulic lime/ aggregate limecrete bed with top surface at 1 in 40 fall laid between 50 x 200mm close butted pre-cast concrete square edged footpath kerbs bedded in minimum necessary concrete surround. Fragments of headstone bedded in 1:3 NHL 3.5 hydraulic lime/sand mortar with grout to fill fine gaps, and pointed with 1:2.5 NHL 3.5 fine mortar to match colour and texture of headstone. Bed For Laid Down Headstone (Small Fragments Bedded In Place) 1:10

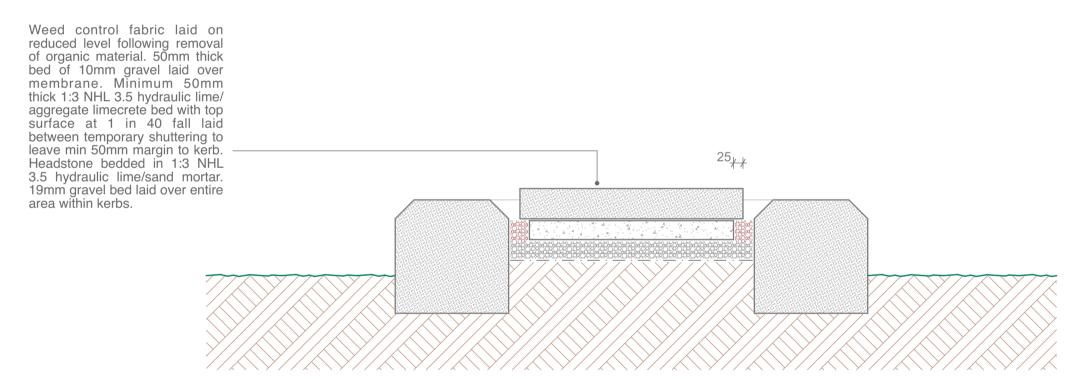

TRANSVERSE SECTION

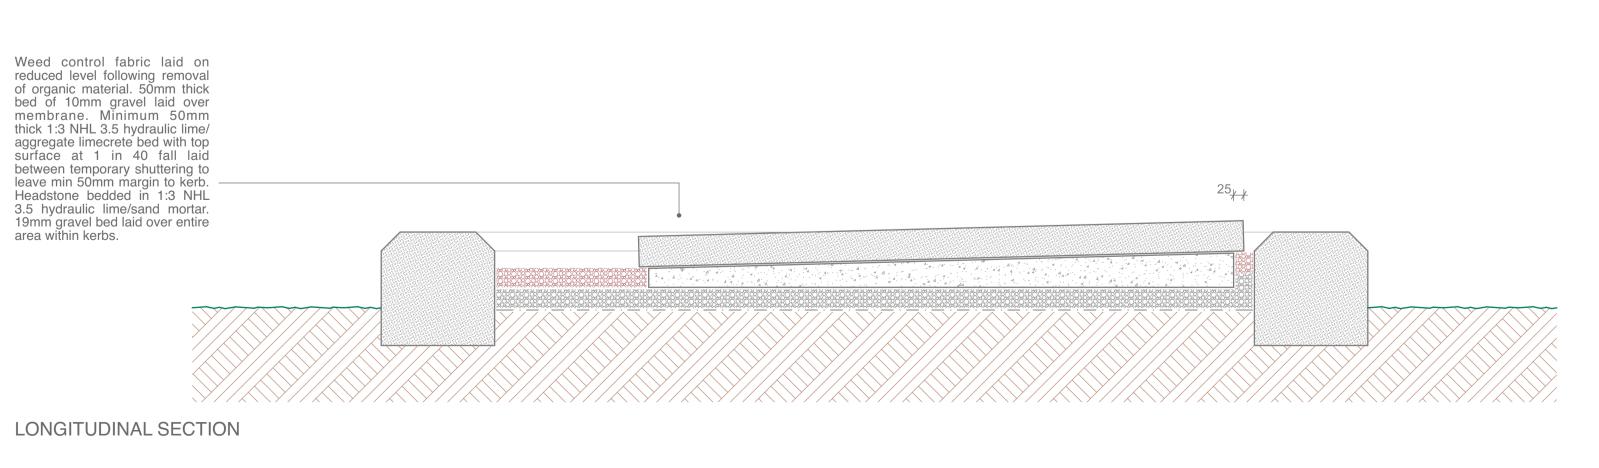

Bed for Headstone on Kerbed Grave 1:10



This drawing is © pdp Green Consulting Ltd. Notes.


- 1. This drawing is to be read in conjunction with drawings, details and specifications issued for construction purposes as appropiate.
- 2. The Contractor is responsible for all dimensions and for the correct setting out of the work on site. Only figured dimensions are to be used. Any discrepancies are to be reported before
- 3. All materials and workmanship to comply with current British Standards and Codes of Practice.

proceeding.

may be used.

- 4. This drawing is not to be used for construction unless marked in the drawing status box "FOR CONSTRUCTION".
- 5. The user of the designs and details represented by this document are recommended to ensure that they are fully conversant with the Construction (Design and Management) Regulations 2015 in respect of any construction activities for which this document

If the user of this document has any doubts as to their statutory obligations in this regard, they should contact pdp Green. on 01872 265400 and ask for the Health and Safety Advisor.

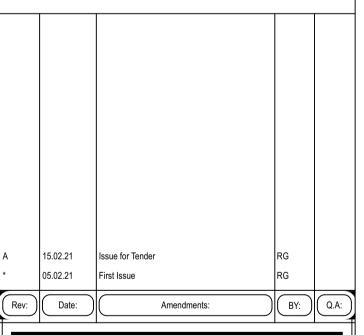

TENDER RG KJ

RG

Project Leader:

Details for Monument Re-Setting Section Through East Boundary Wall

Falmouth Town Council

Heritage Restoration of Falmouth's Ponsharden Cemeteries

Ponsharden

Scale: 1:10 @A1 size Date: 05.02.2021

pdpGreen Consulting Ltd.

Calenick House Truro Technology Park Heron Way, Newham Truro, Cornwall TR1 2XN

Tel: 01872 265400 Fax: 01872 276356



Email: reception@pdpgreen.co.uk Chartered Practice Architecture, Structural and Civil Engineering

Job No: **J20-077** Dwg No: 3028 Rev: A