North East Segment




North West Segment



South Segment




South View from Main Building

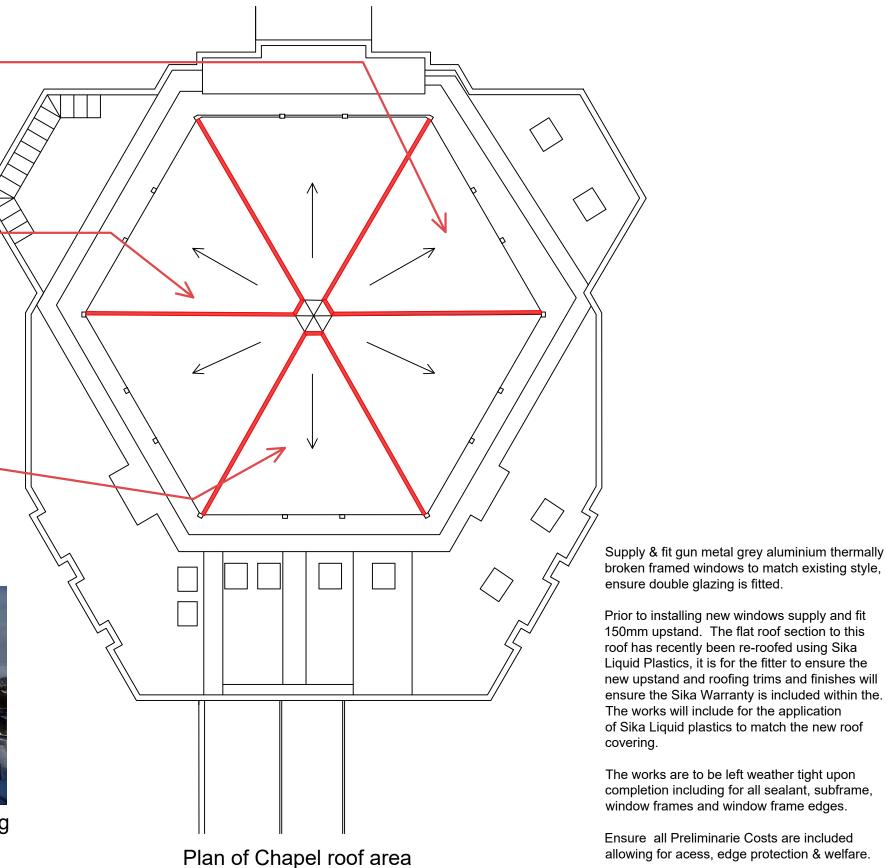

## Notes:

- 1 DURING THE CONSTRUCTION PHASE NO DIMENSIONS
- 2 THE CONTRACTOR SHALL VERIFY ALL LEVELS AND
- 3 ON SITE ALTERATIONS TO THE CONSTRUCTION OR FINISHES SHOWN OR IMPLIED ON THIS DRAWING MUST BE DRAWN TO THE ATTENTION OF THE ARCHITECT BEFORE SUCH WORK IS IMPLEMENTED.
- 4 CONTRACTOR TO CARRY OUT SITE DIMENSIONS FOR ALL PRICING PURPOSES

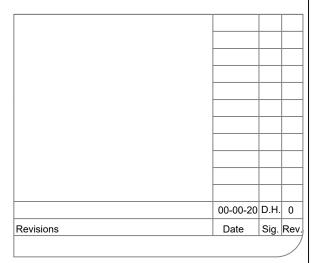



## **Leeds Trinity University**

Brownberrie Lane Horsforth Leeds LS18 5HD T. 0113 2837100

Prior to installing new windows supply and fit 150mm upstand. The flat roof section to this roof has recently been re-roofed using Sika Liquid Plastics, it is for the fitter to ensure the new upstand and roofing trims and finishes will ensure the Sika Warranty is included within the. The works will include for the application of Sika Liquid plastics to match the new roof covering.

The works are to be left weather tight upon completion including for all sealant, subframe, window frames and window frame edges.

Ensure all Preliminarie Costs are included allowing for acess, edge protection & welfare.

Ensure all works comply with the most up to date Regulations, Codes of Practice & Legislation.

Client:	Leeds Tr	inity University	
Project:	Chaple R Referbish	oof Windows nment	
Drawing Title: Plan of roof			
CAFM Ref:			
Date:	17-11-2022	Job No: 0068-2022	
Drawn By:	D.H.	Scale: 1:200@A3	
Dwg No:	72-101	Rev: -0	_