





Note:  
Do Not Scale from this drawing.  
Dimensions are to be checked on site.  
If in doubt please ask.

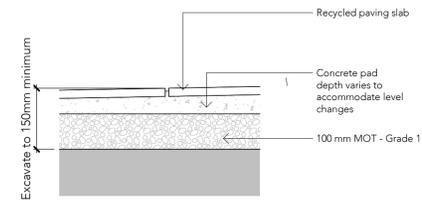

**2 Picnic Area Typical Detail**  
1:10

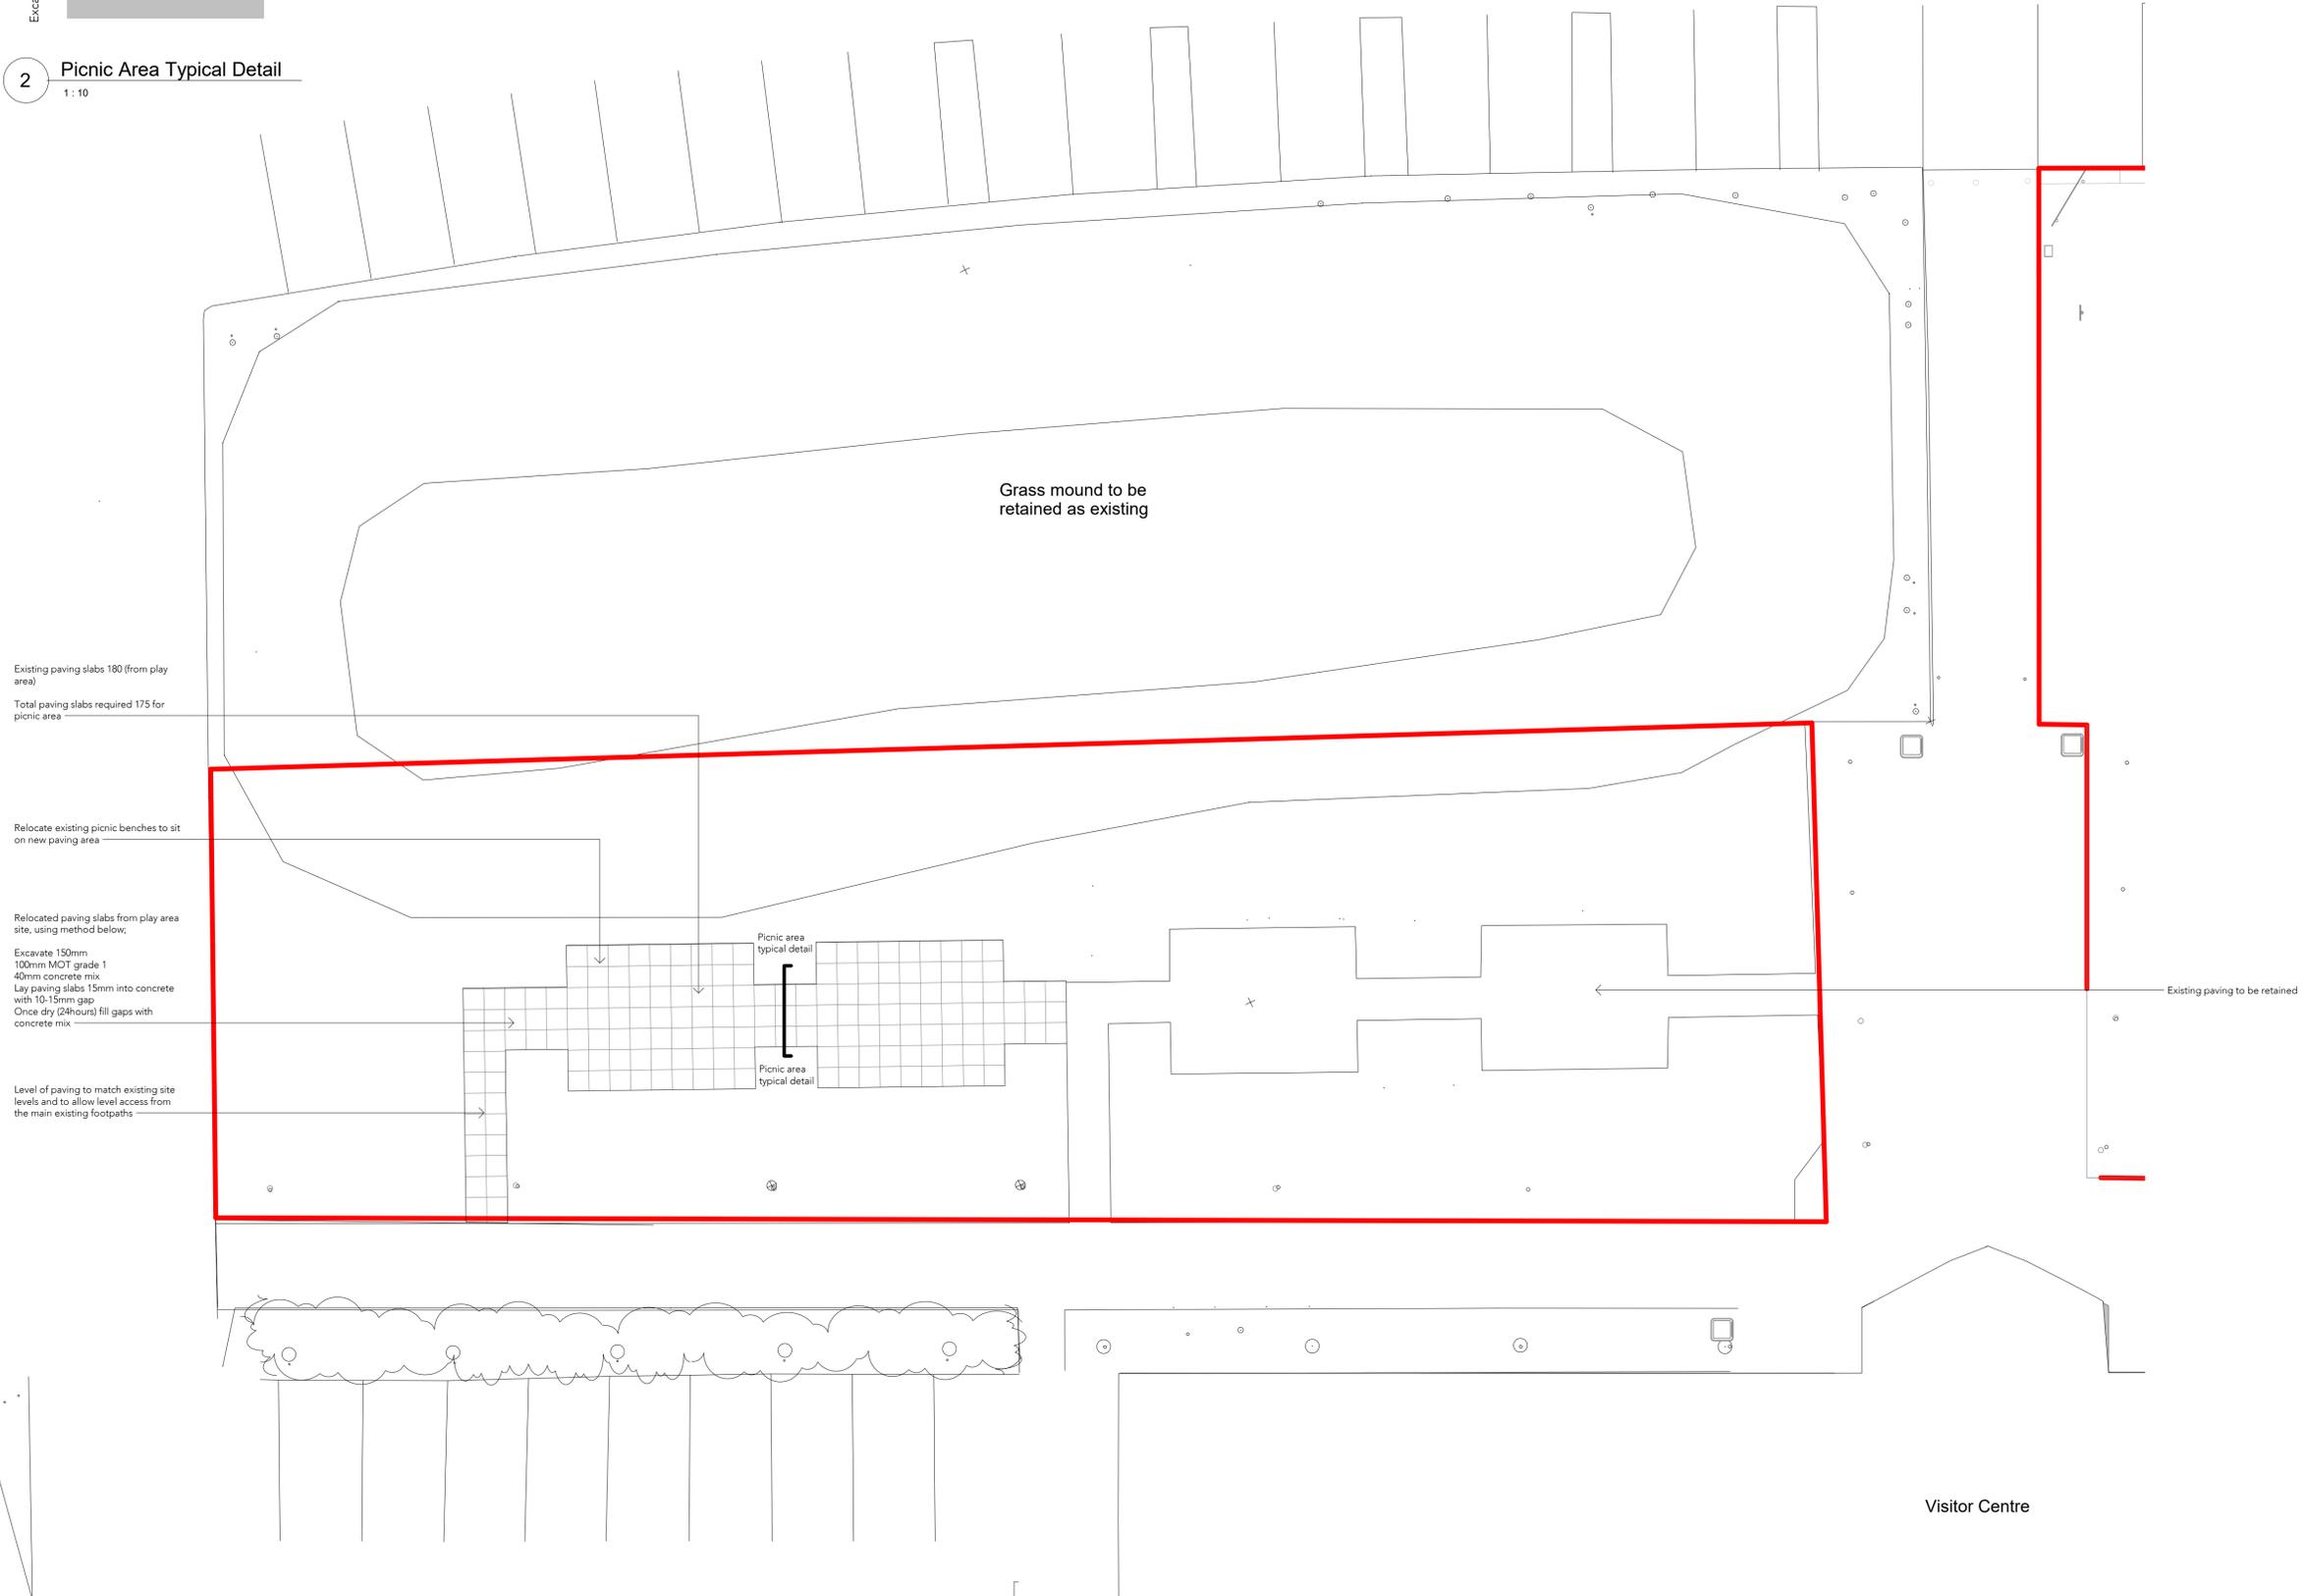

**1 Picnic Area - Proposed Plan**  
1:100

Rev	Date	Ints	Details
-	14/03/20		Issued for Tender

© The moral rights of the author are hereby asserted.  
This drawing and design is the sole property of Buttress Ltd and must not be reproduced without permission.  
Buttress Ltd is Registered in England and Wales: 5303973

# Buttress

41 Bengal Street  
Manchester  
M4 6AF

T 0161 236 3303  
E contact@buttress.net  
W www.buttress.net

**Project Title** RAF Museum Cosford Playground  
**Client** RAF Museum  
**Location** Cosford

**Drawing ref** Picnic Area - Proposed works

**Date** 23/03/2020 19:00:34 **Scale** As indicated  
**Checker** KC **Orig Paper Size** A1

**Job No:** 8909 **Status**

Project: Origin: Zone: Level: Type: Disc: Number: Rev:

**8909-BA-ZZ-00-DR-A- (04)002- -**