


Milnshaw Park Proposed Play Area

Typical Railing Detail Scale 1:20

IAE 'playspec' (or similar and approved) railing galvanised and polyester powder coated to BS6497 in RAL No. 6005 (moss green)

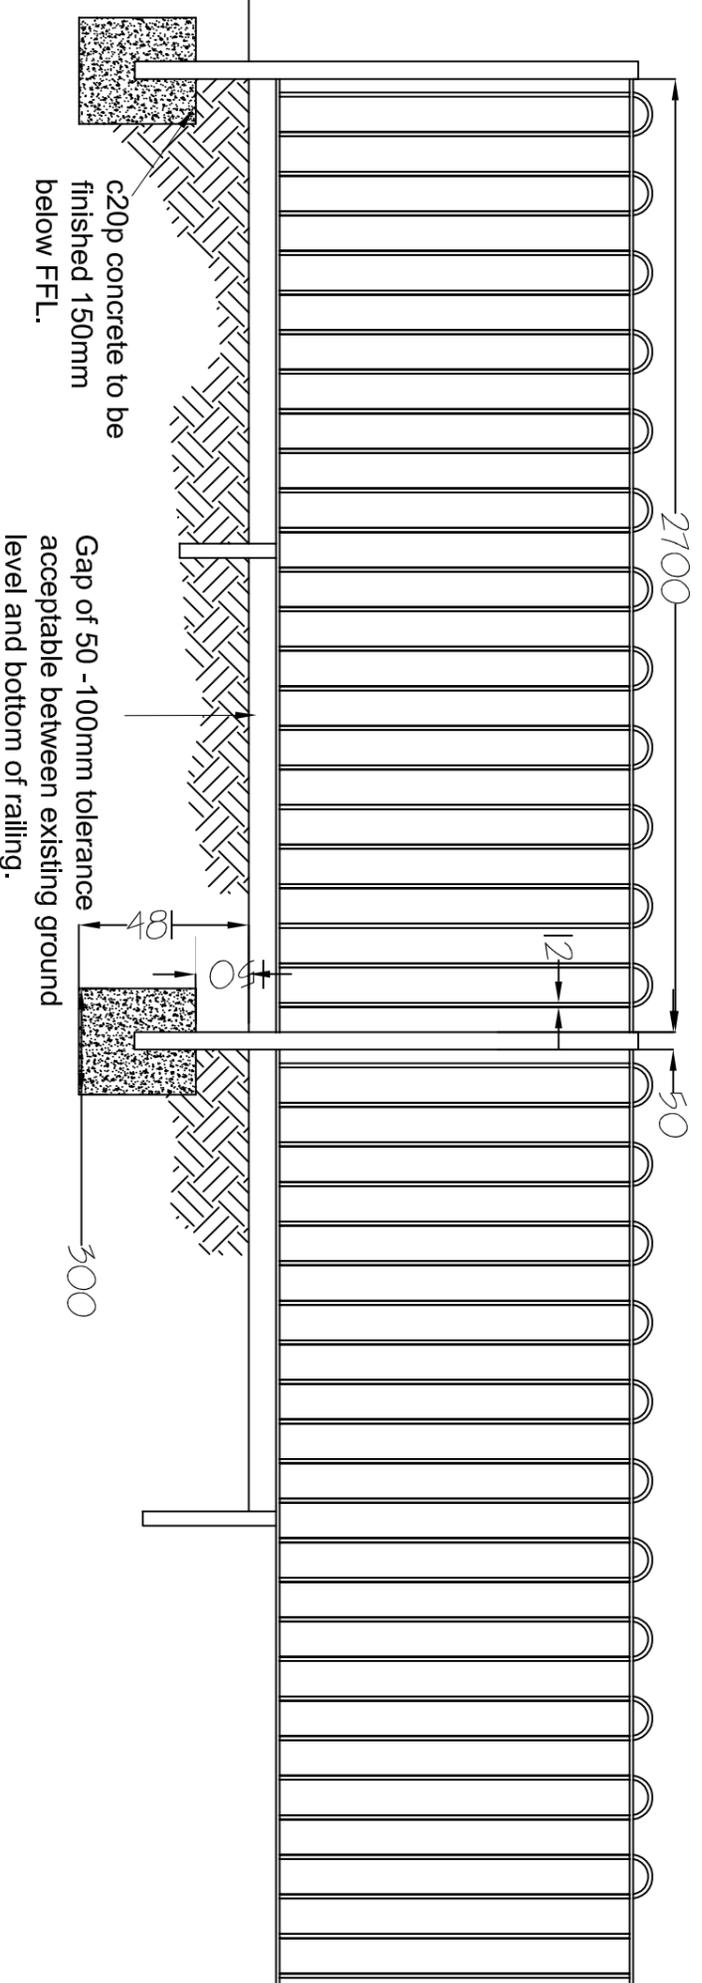

O.S. Licence 100022321

Revisions

Crown Copyright reserved. O.S. Licence LA. 078298

ENVIRONMENTAL SERVICES

PARKS AND OPEN SPACES

Willow Lane Depot, Willow Lane, Acrofton, Lancashire, BB5 9RT.

Tel: (01254) 388111

Fax: (01254) 356254

Craig Herath

Parks Manager



PROJECT TITLE:
Milnshaw Park
Play Area

DRAWING TITLE:
Railings details

SCALE: 1:20 @ A3
DATE: 29.11.17

DRAWN: MP
CHECKED: AH

DRAWING NUMBER:
169-03