


Copyright of this drawing is vested in the Architect and it must not be copied or reproduced without consent. Figured dimensions only are to be taken from this drawing. All contractors must visit the site and be responsible for taking and checking all dimensions relative to their work. Hewitt&Carr Architects Ltd are to be advised of any variation between drawings and site conditions. CLIENTS ARE ADVISED TO CLARIFY DIMENSIONS WITH THE ARCHITECT PRIOR TO SETTING OUT AND NOT TO SCALE FROM THE DRAWING

Rev.	Drawn	Comments	Date
A	BVC	OS licence number updated.	27/11/2023

Ordnance Survey © Crown copyright 2023 All rights reserved. Licence number AC0000810055

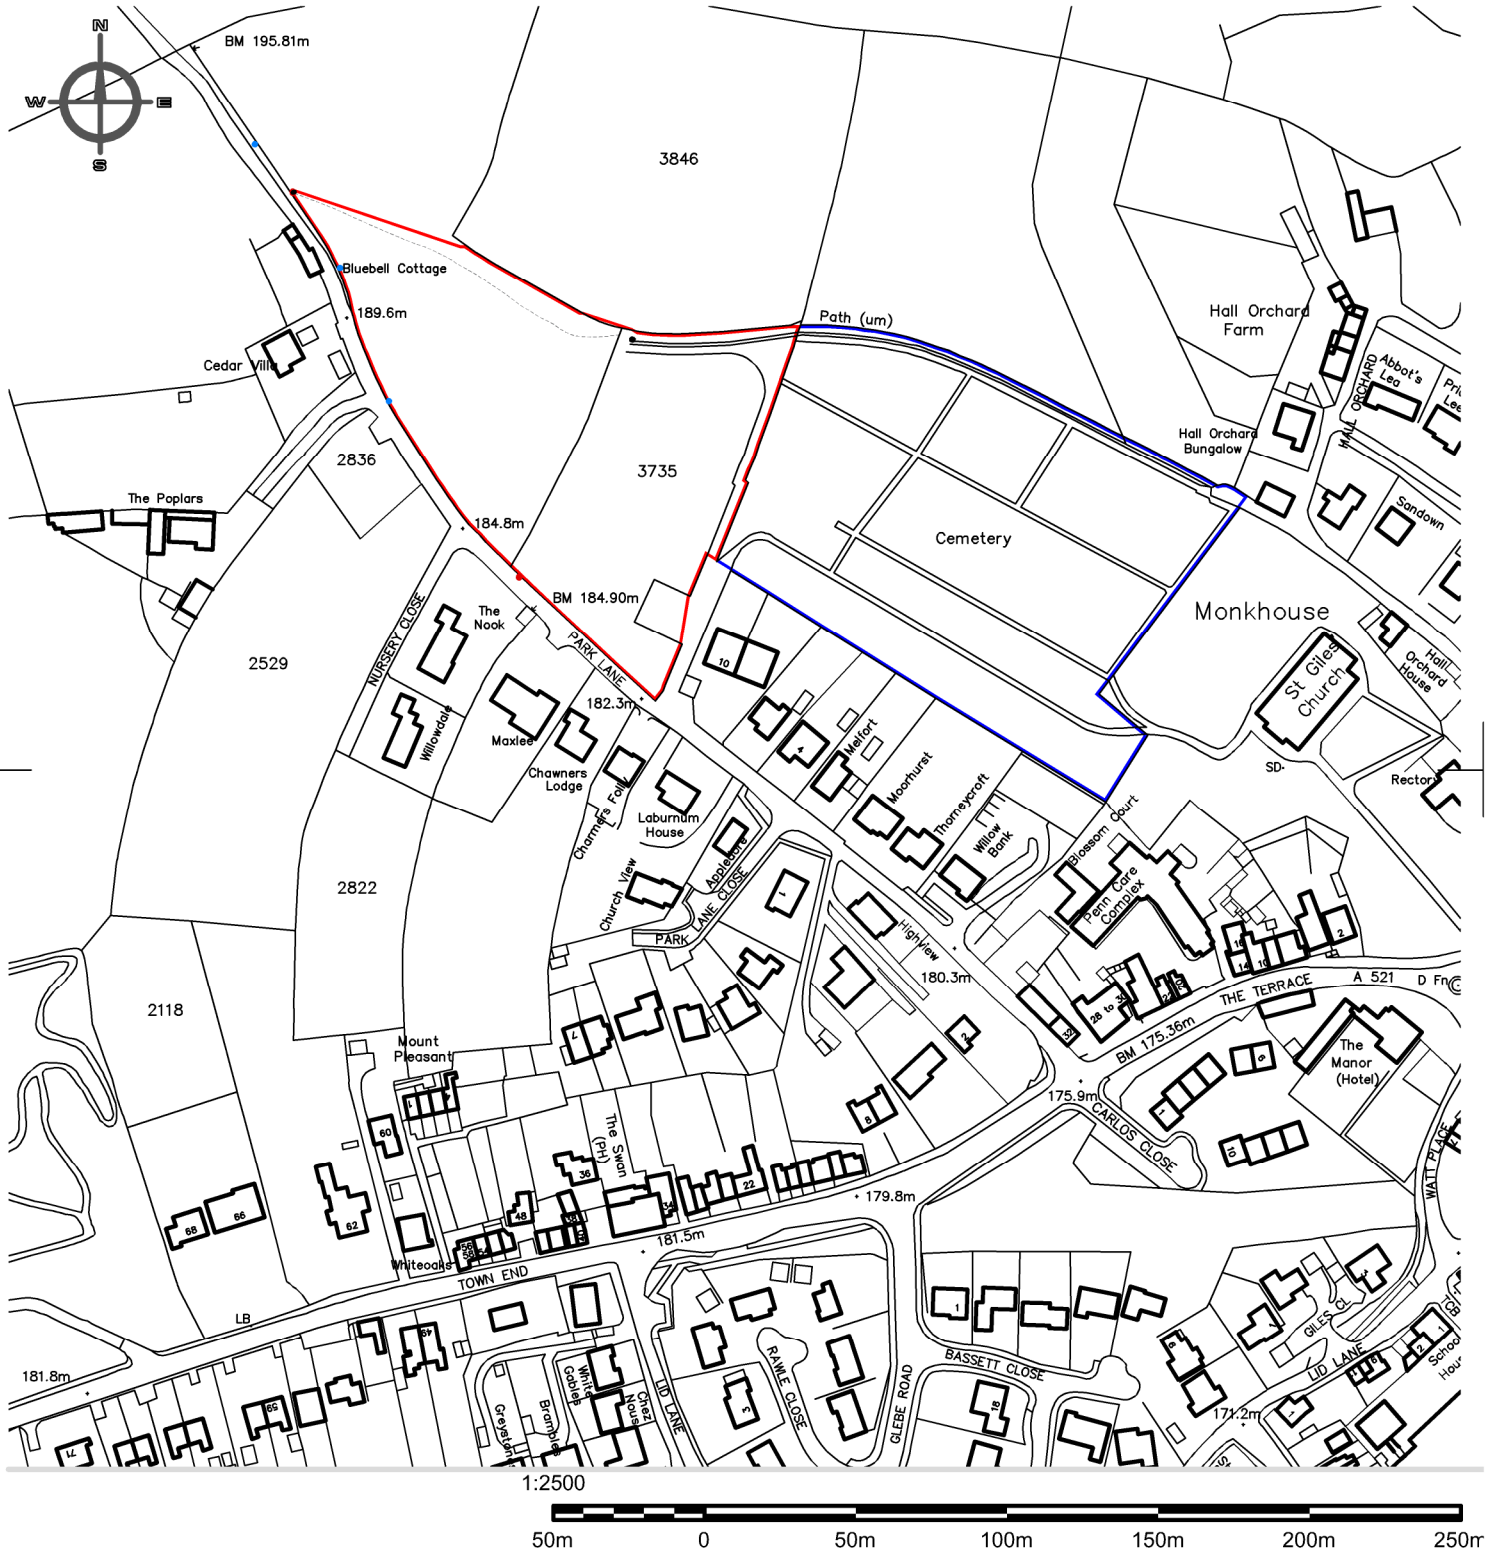

Client	Cheadle Town Council	Status	Scheme
Project	Proposed new extension to Cheadle Cemetery	Date	Oct 2020
Title	Site Location Plan	Scale @A4	1:2500
Project No	Drawing No.	Drawn	BVC
00952	AL(0)13	Checked	
	Rev	A	

Hewitt&CarrArchitects
A: DaisyBank House | 17-19 Leek Road | Cheadle | ST10 1JE
T: 01538 756888
E: enquiries@hcarchitects.co.uk
W: www.hcarchitects.co.uk