




Headley Tennis Courts – Revised Side Fencing and Store Room Scale 1:200 on A4

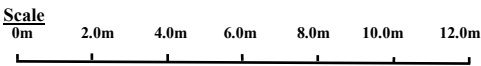

Side Elevation

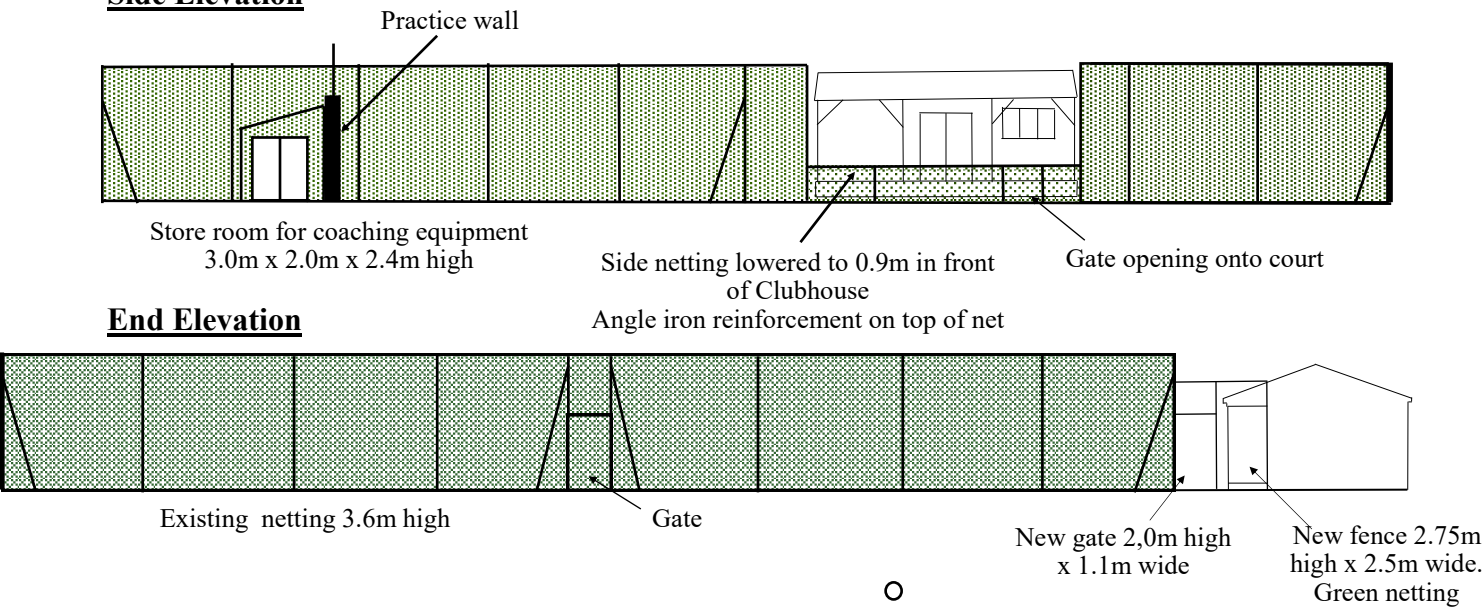

End Elevation

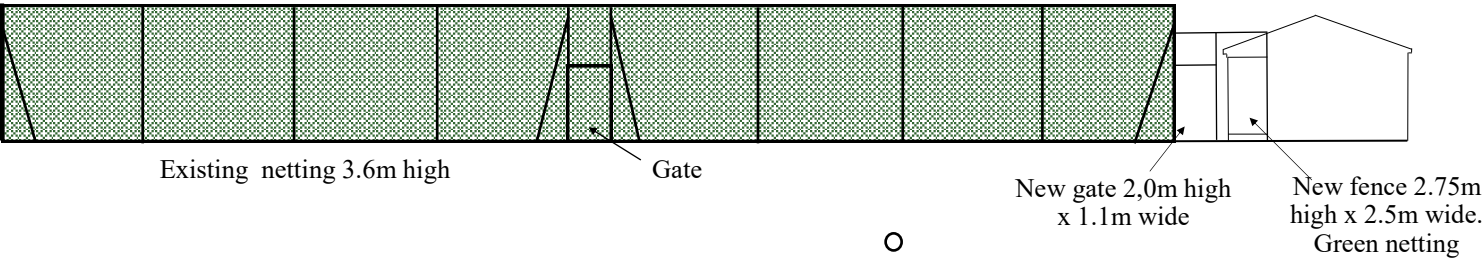

Plan View

