


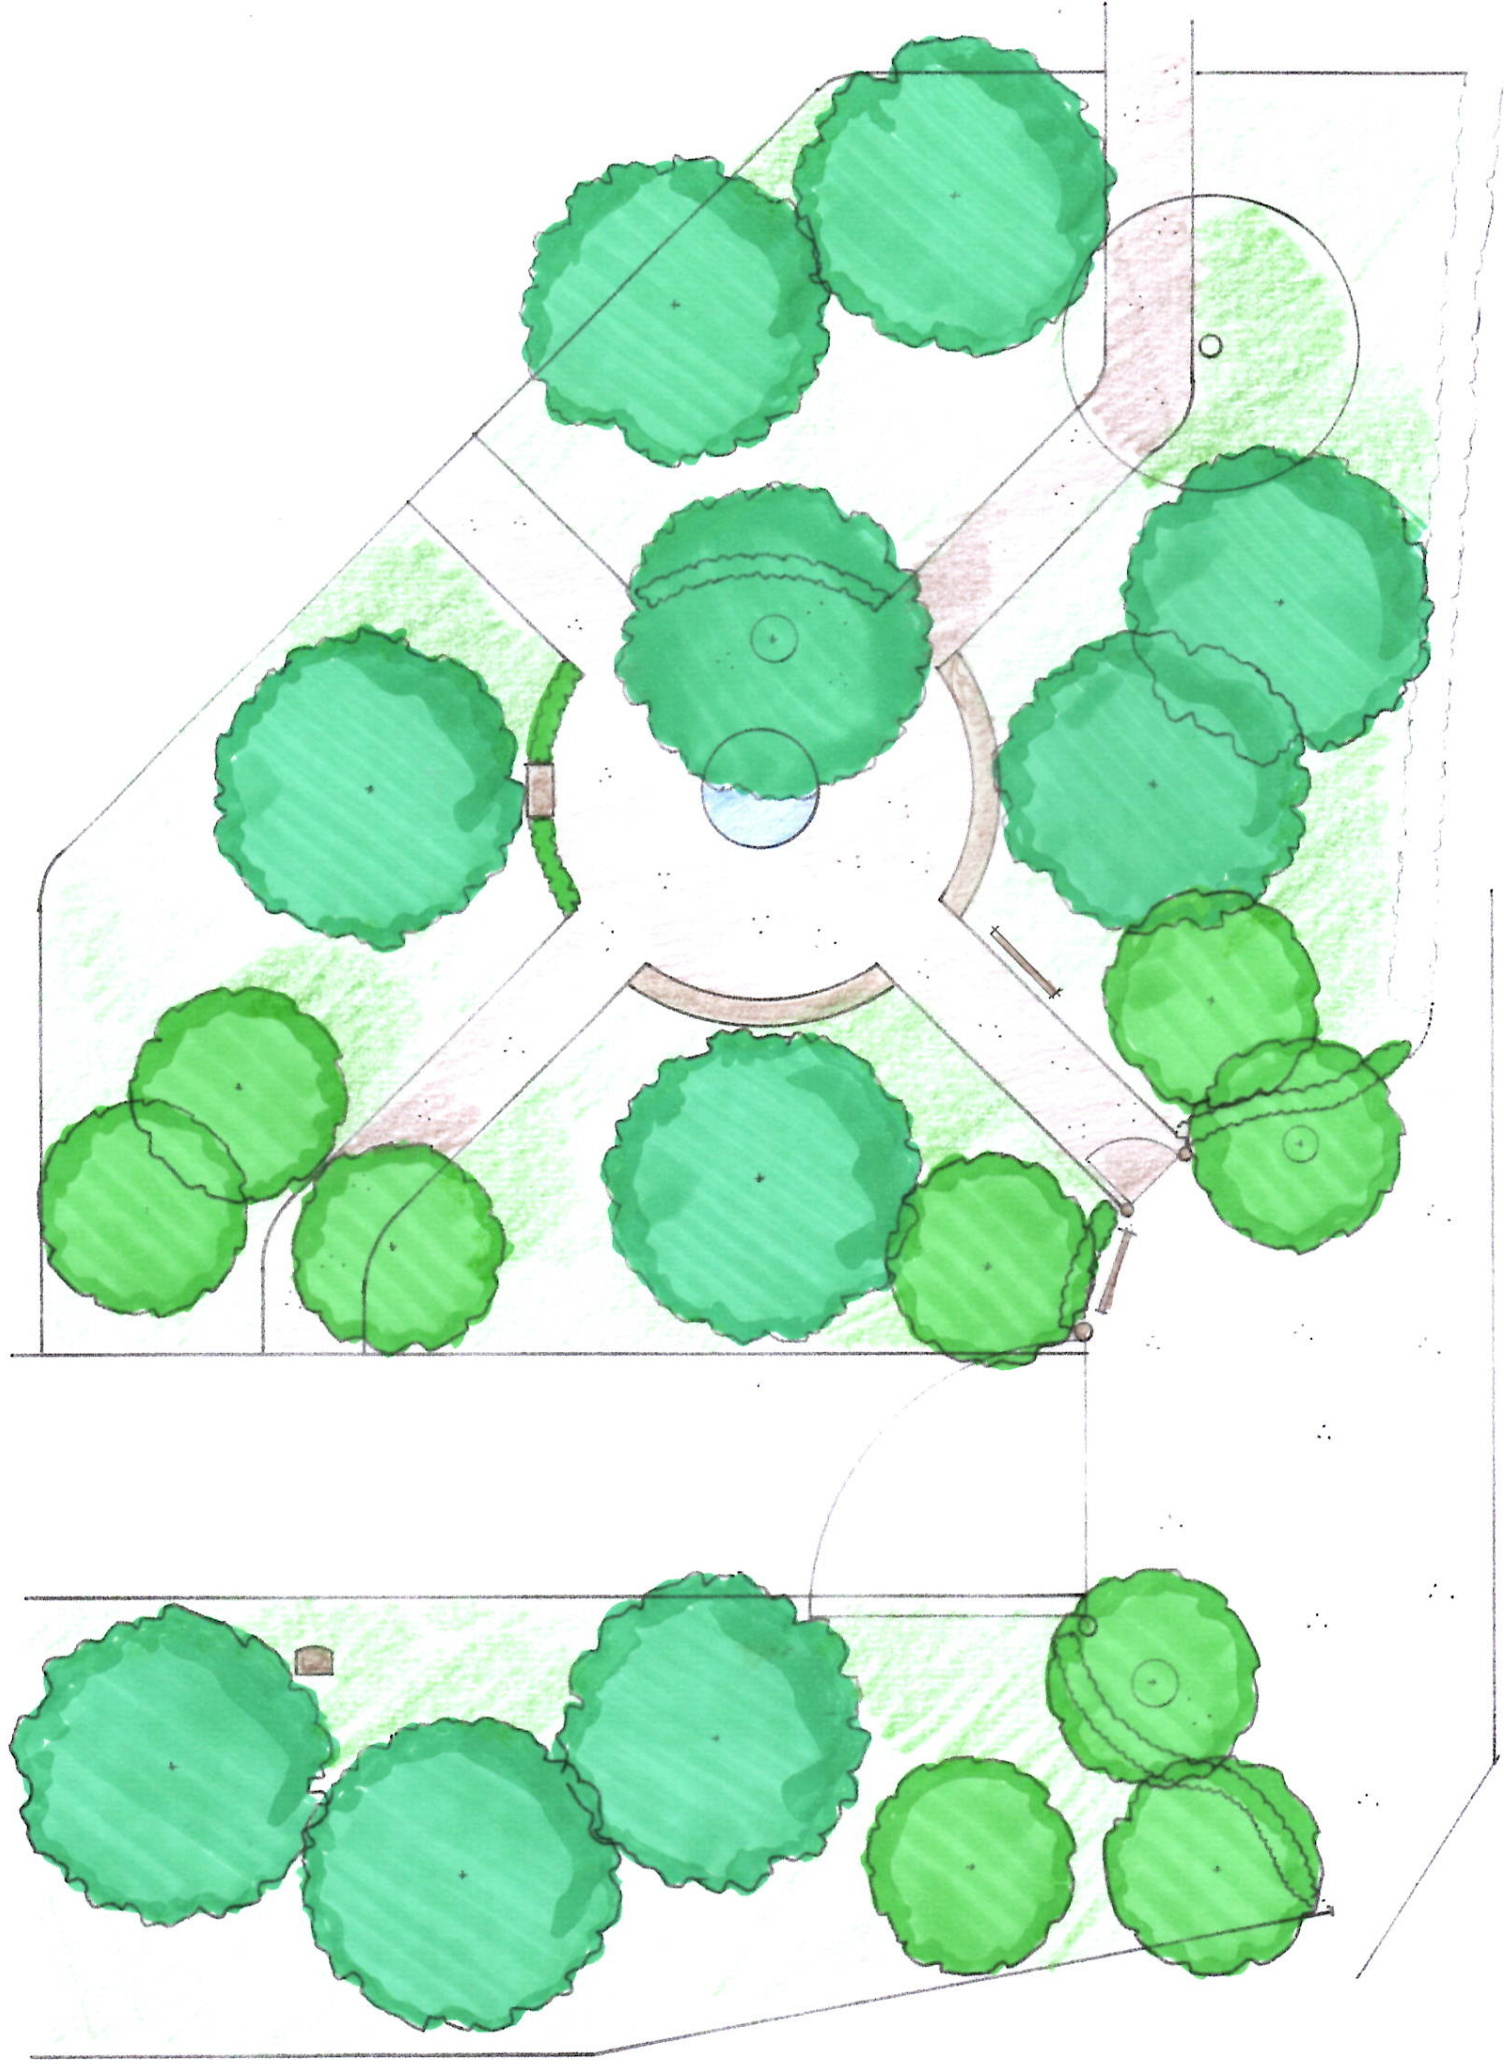

FREDERIC WHYTE GARDEN AND LANDSCAPE DESIGN	PROJECT MEMORIAL FIELD	DRAWING CONCEPT	SCALE 1/8" = 1'-0"		NOTES
	CLIENT STC	STATUS PRESENTATION	NUMBER 1 / 3	DATE 10 / 22	ALL MEASUREMENTS TO BE CHECKED BY CONTRACTOR ONSITE PRIOR TO BUILD