



Commercial Grade Counter Top

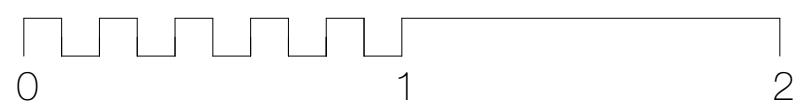

40mm Oak Timber Surface

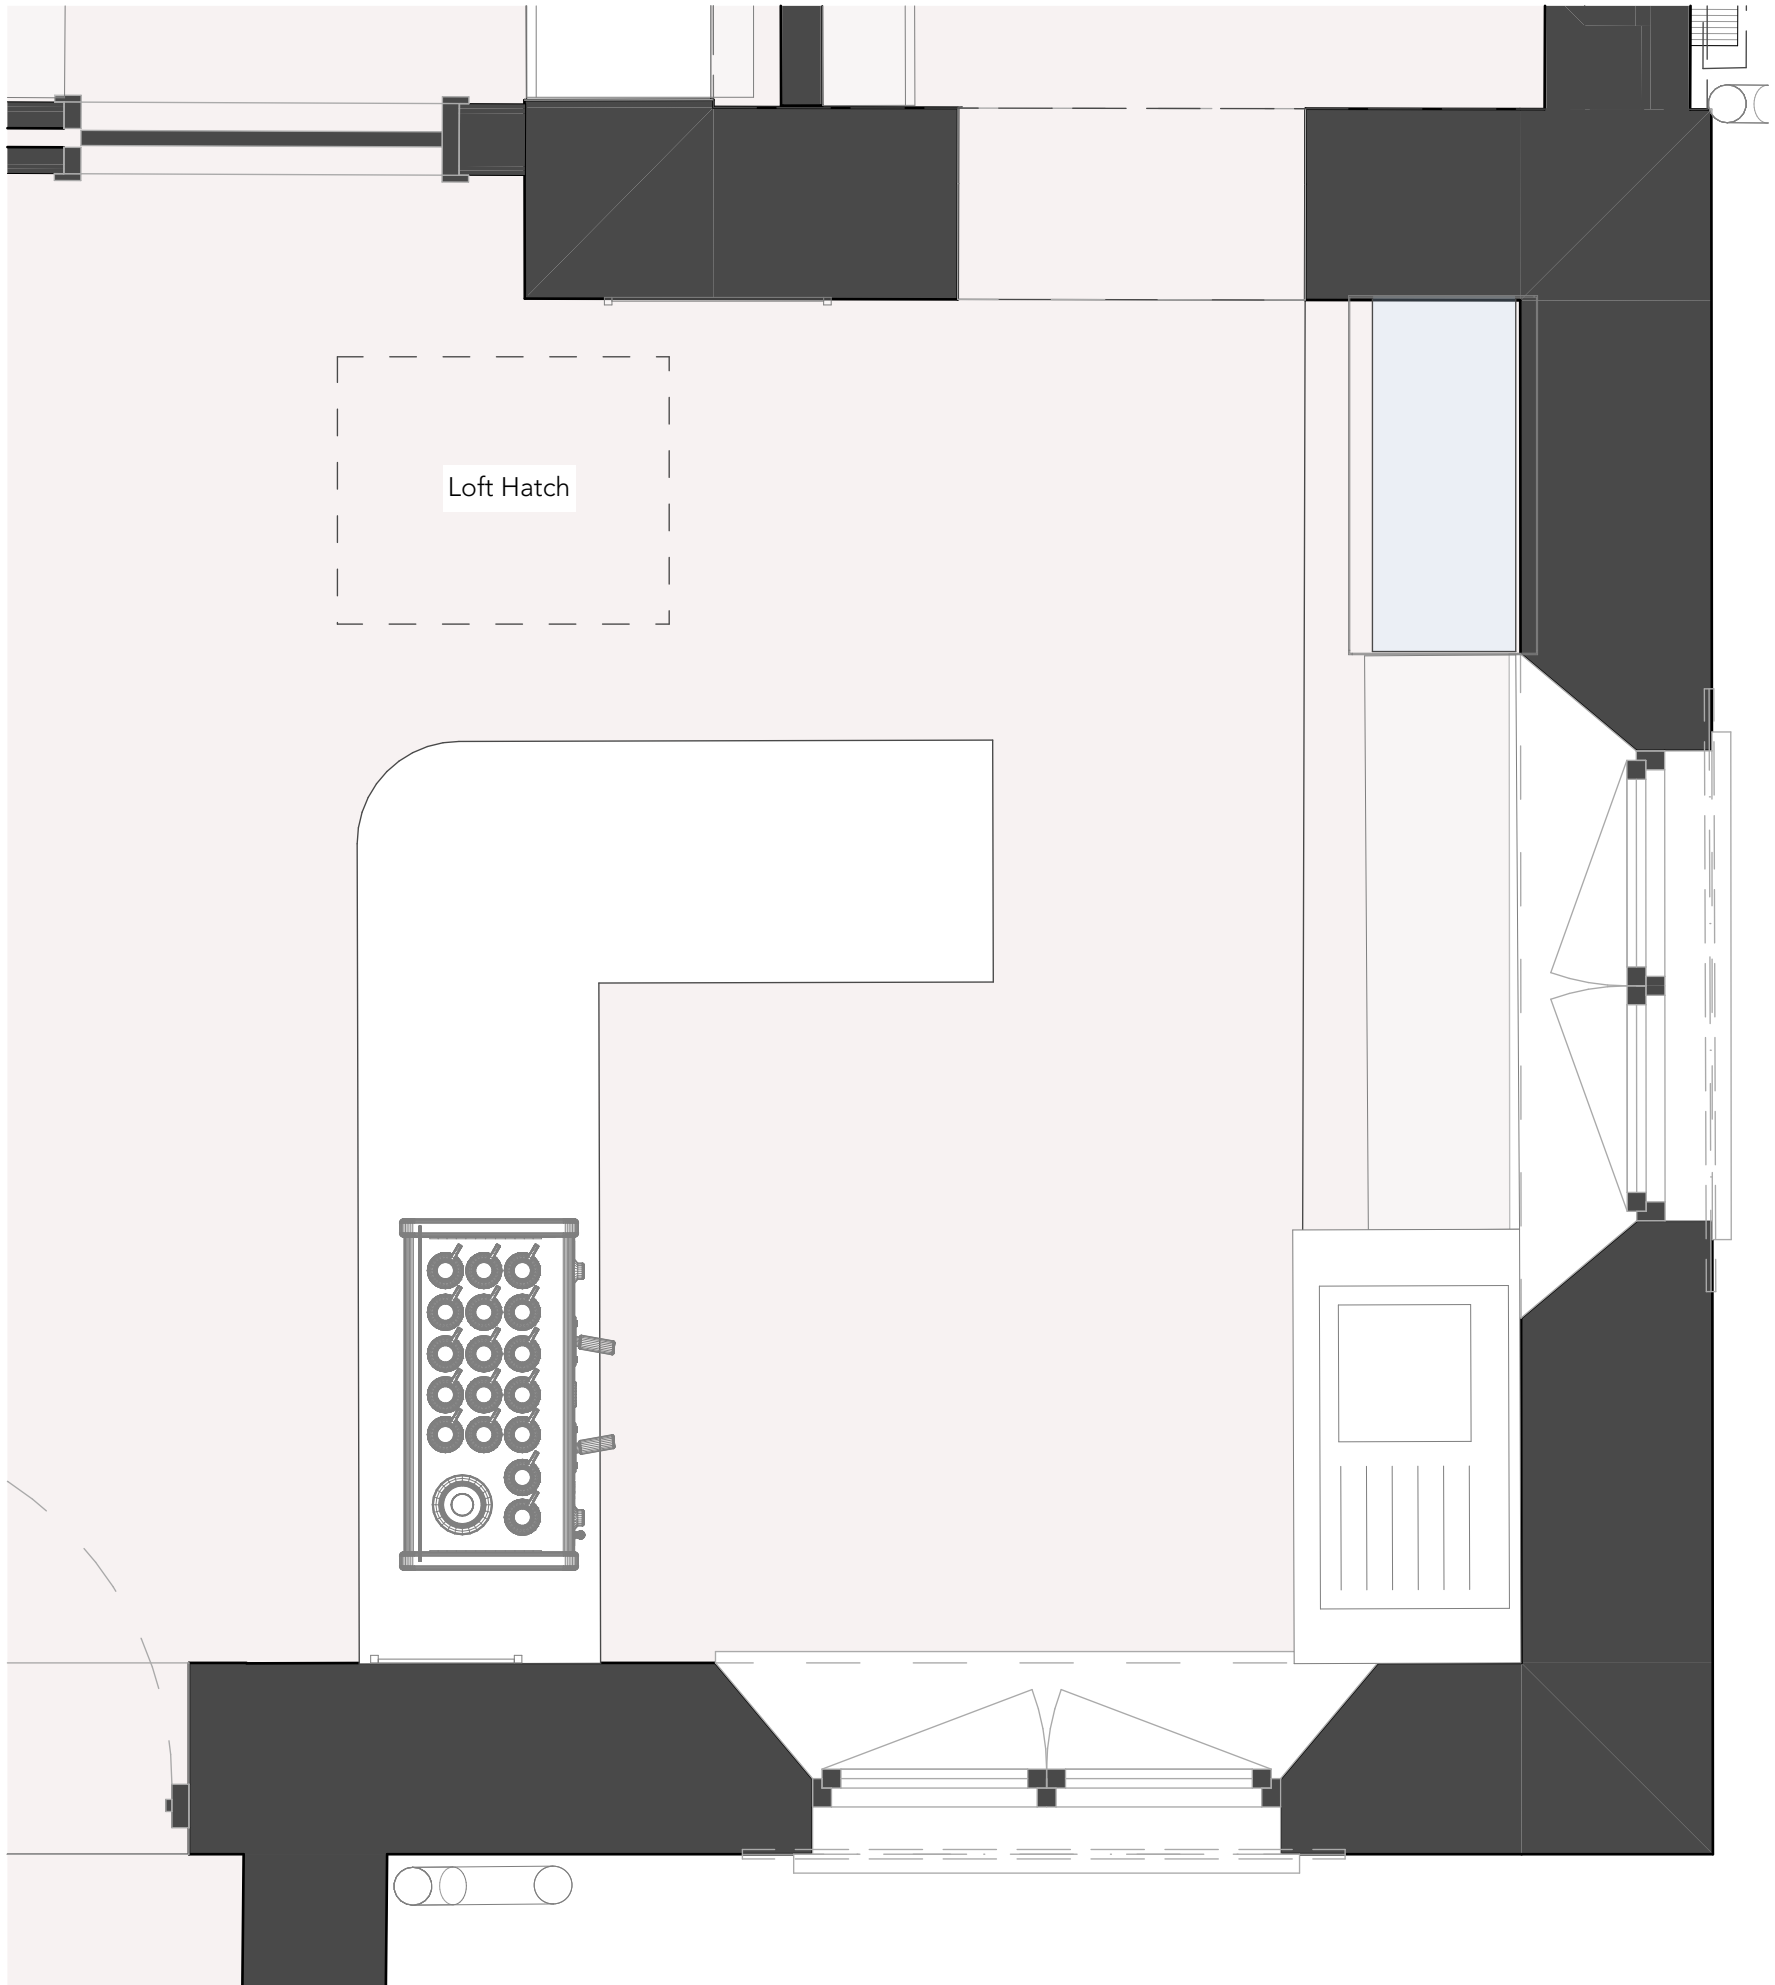

Design Risks & Hazards: Please inspect the site and study all drawings before any work is carried out. There are services around and pipes in the ground. Any work on an existing property should have an asbestos survey. The site is located within a park with many visitors.

This drawing is copyright to Horner Architects limited and any use of the information requires written permission. Do not rely for construction purposes from this drawing and all information are to be checked on site and any discrepancy error or omission is to be reported to the architect. This drawing shall be void in respect of any release of liability and progress drawings and specifications.

Rev	Date	By	Description

project
Kimberley Park Lodge, 33 Kimberley Park Rd,
Falmouth TR11 2DA
Kimberley Park Lodge

client
Falmouth Town Council

drawing
01-Existing, 06-Proposed

Ground Floor



author Technical Design First Draft	project size A1-L
scale 1:20	drawn MH
project no. 0141.a	checked ###
date 25/03/2024	rev -