



1 Long Section Through Building  
1 : 100

Proposed South Elevation

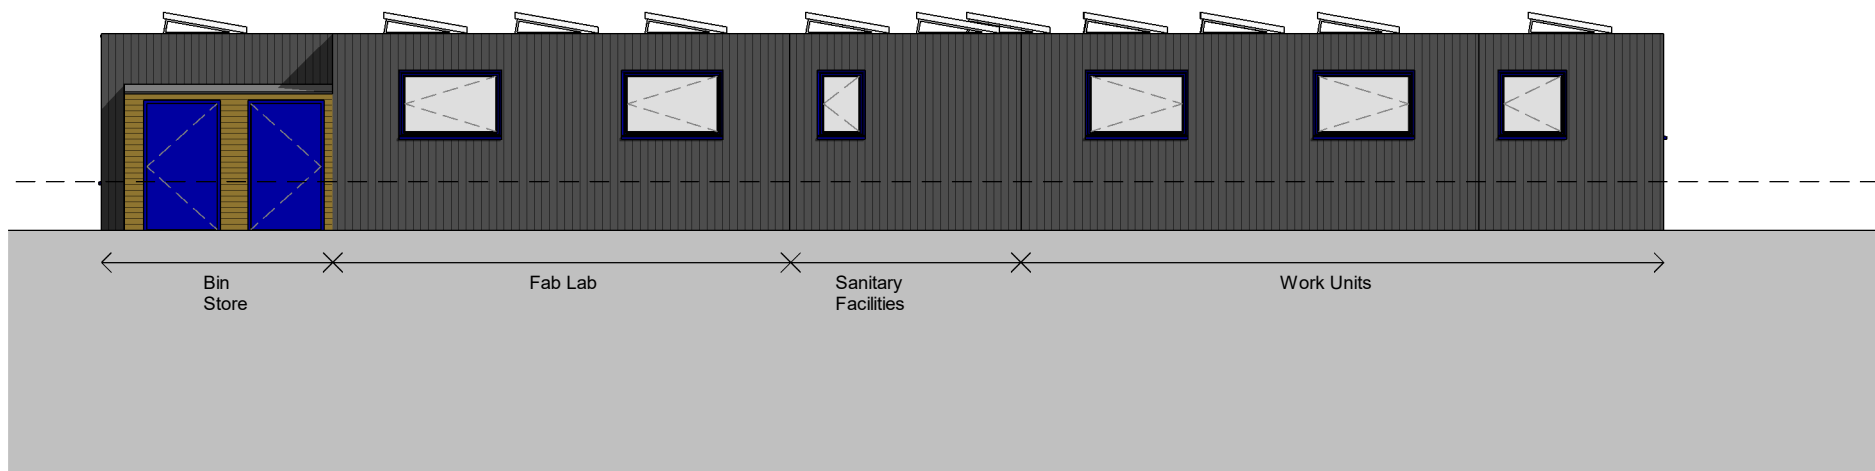

3 West Elevation  
1 : 100

Proposed East Elevation

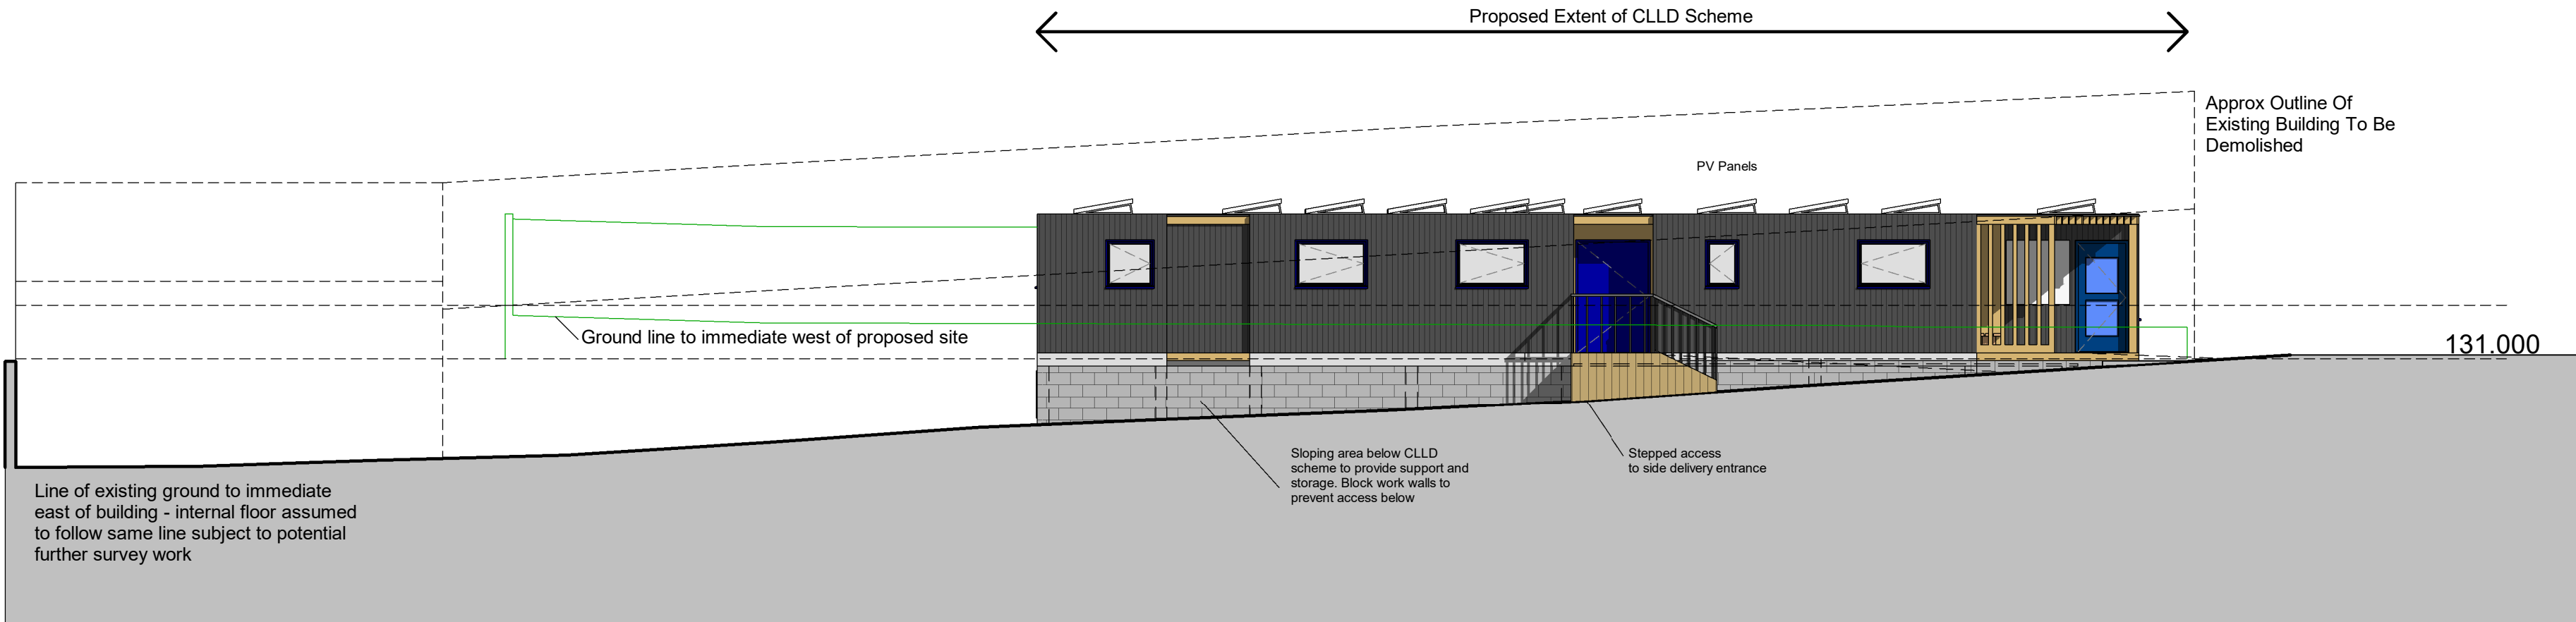


2 East Elevation  
1 : 100

Proposed East Elevation




4 North Elevation  
1 : 100

Proposed South Elevation

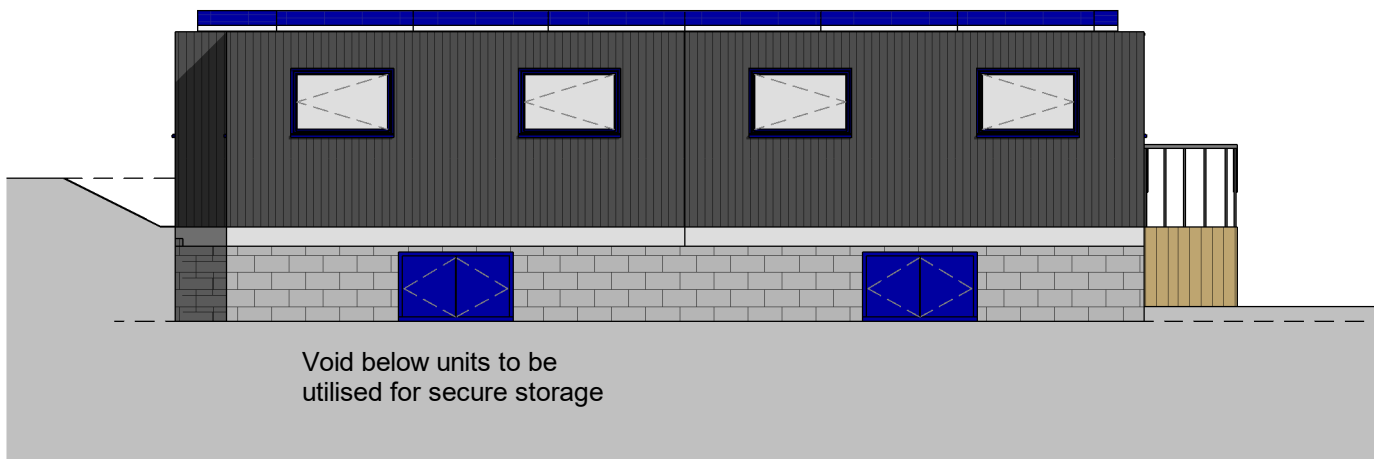

5 South Elevation  
1 : 100

Proposed East Elevation

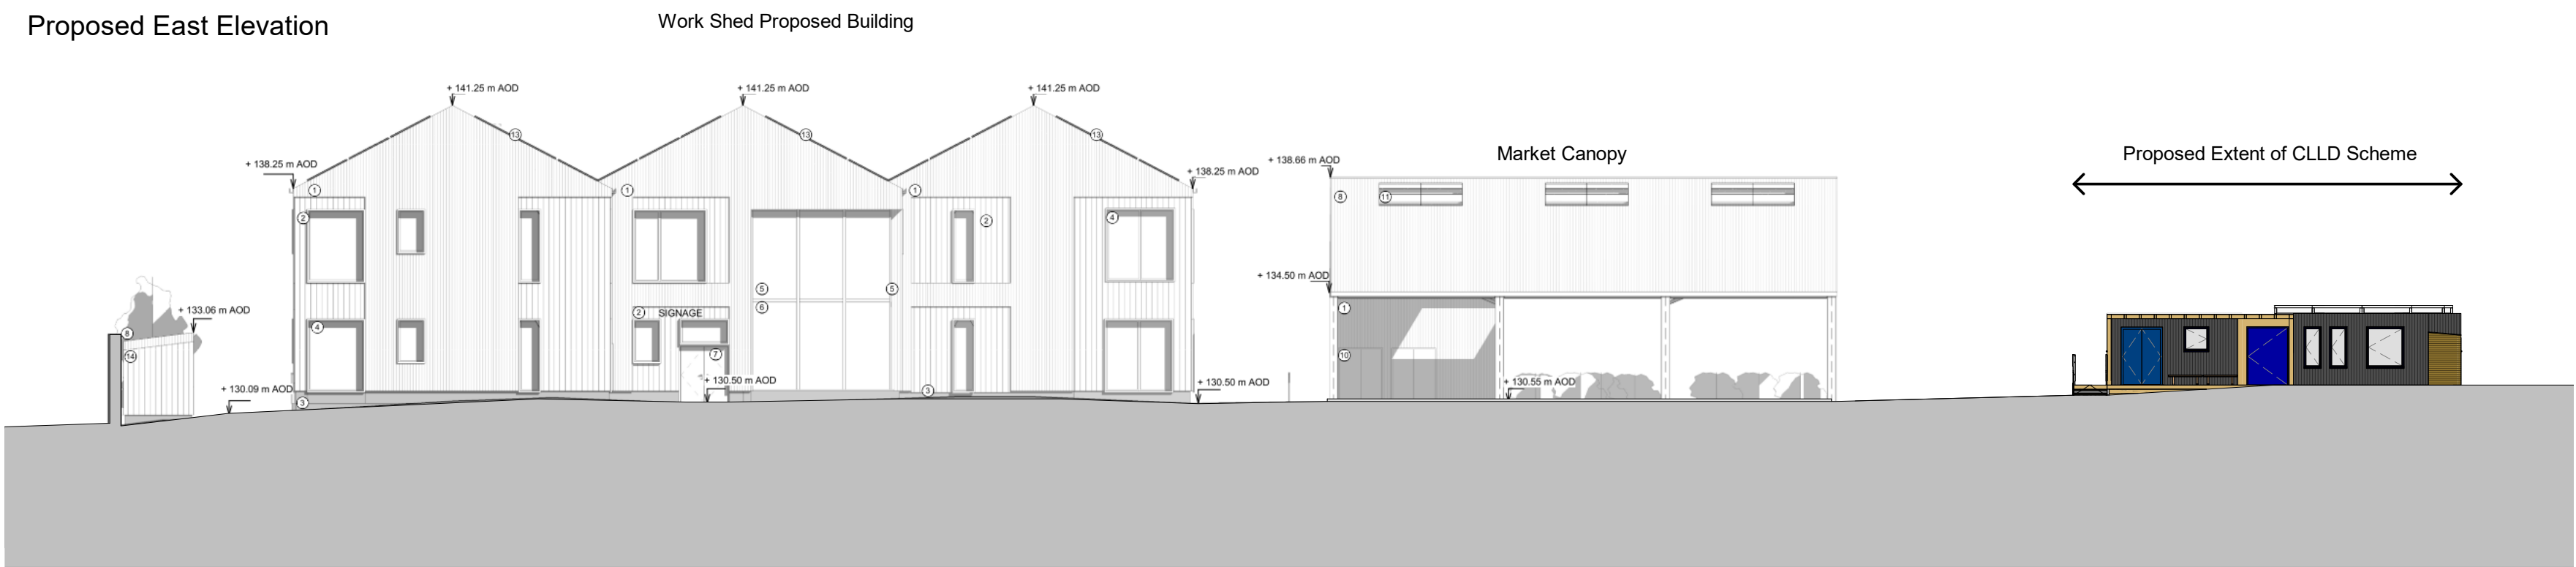

6 North Elevation - Site  
1 : 200

#### NOTES

- 1 THIS DRAWING IS THE COPYRIGHT OF THE ARCHITECT AND MAY NOT BE REPRODUCED WITHOUT LICENCE.
- 2 DO NOT SCALE OFF THIS DRAWING FOR CONSTRUCTION PURPOSES.
- 3 ALL DIMENSIONS AND LEVELS ARE TO BE CHECKED ON SITE BY THE CONTRACTOR BEFORE COMMENCEMENT OF WORK AND ANY DISCREPANCIES REPORTED TO THE ARCHITECT.
- 4 NO RESPONSIBILITY CAN BE ACCEPTED FOR ERRORS ARISING ON SITE DUE TO UNAUTHORISED VARIATIONS FROM THE ARCHITECT'S DRAWINGS.
- 5 DRAWINGS ISSUED ELECTRONICALLY MAY LOSE SOME DETAIL.

#### NOTES:

This drawings contains the following model files:

XXX-PBW-XX-XX-M3-A-0001-Name [S1] [P1]

#### AMENDMENTS

Rev. No	Revision Description	Rev. Date	Issued by
1	Draft Planning Issue	26.02.21	MW
2	Planning Issue	03.03.21	MW
3	Ramp Omitted	24.03.21	MW
4	ERDF Logo Added	28.07.21	

SE0032

POYNTON BRADBURY WYNTER COLE  
Architects Ltd  
ATLANTIC STUDIO, TRELYON AVENUE,  
ST. IVES, CORNWALL. TR26 2AD  
Tel. 01736 792000.  
E-Mail: architects@pbwc.co.uk  
www.pbwc.co.uk



Project Number: 3767

Project Name: Liskeard CLLD

Title  
**ELEVATIONS - PLANNING - PROPOSED**

Project  
**3767 - PBW - 00 - 00 - DR - A - 3050**

Purpose of Issue	Status	Revision
<b>Planning Issue</b>	<b>S2</b>	<b>P4</b>

Scale  
**As indicated@A1**

Director In Charge	Project Architect	Off. Project No.
<b>CS</b>	<b>MW</b>	<b>3767</b>

