




Photograph of finished clock tower

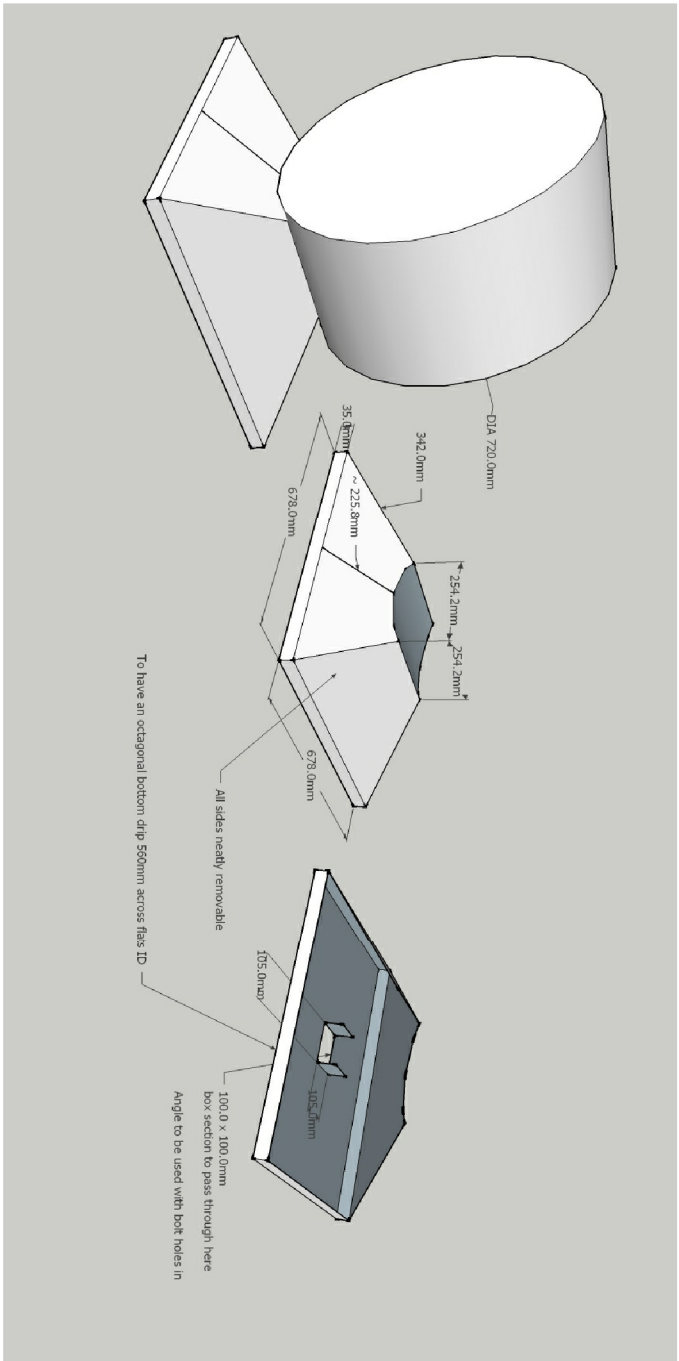


Metal cowl detail

Notes:

Bricks available from Buildbase. Similar bricks may be used only after written approval

Clock tower orientation to be fixed on site in conjunction with the LA

Clock workings and cowl detail are available by special order from Good Directions. an alternative supplier may be used after written agreement

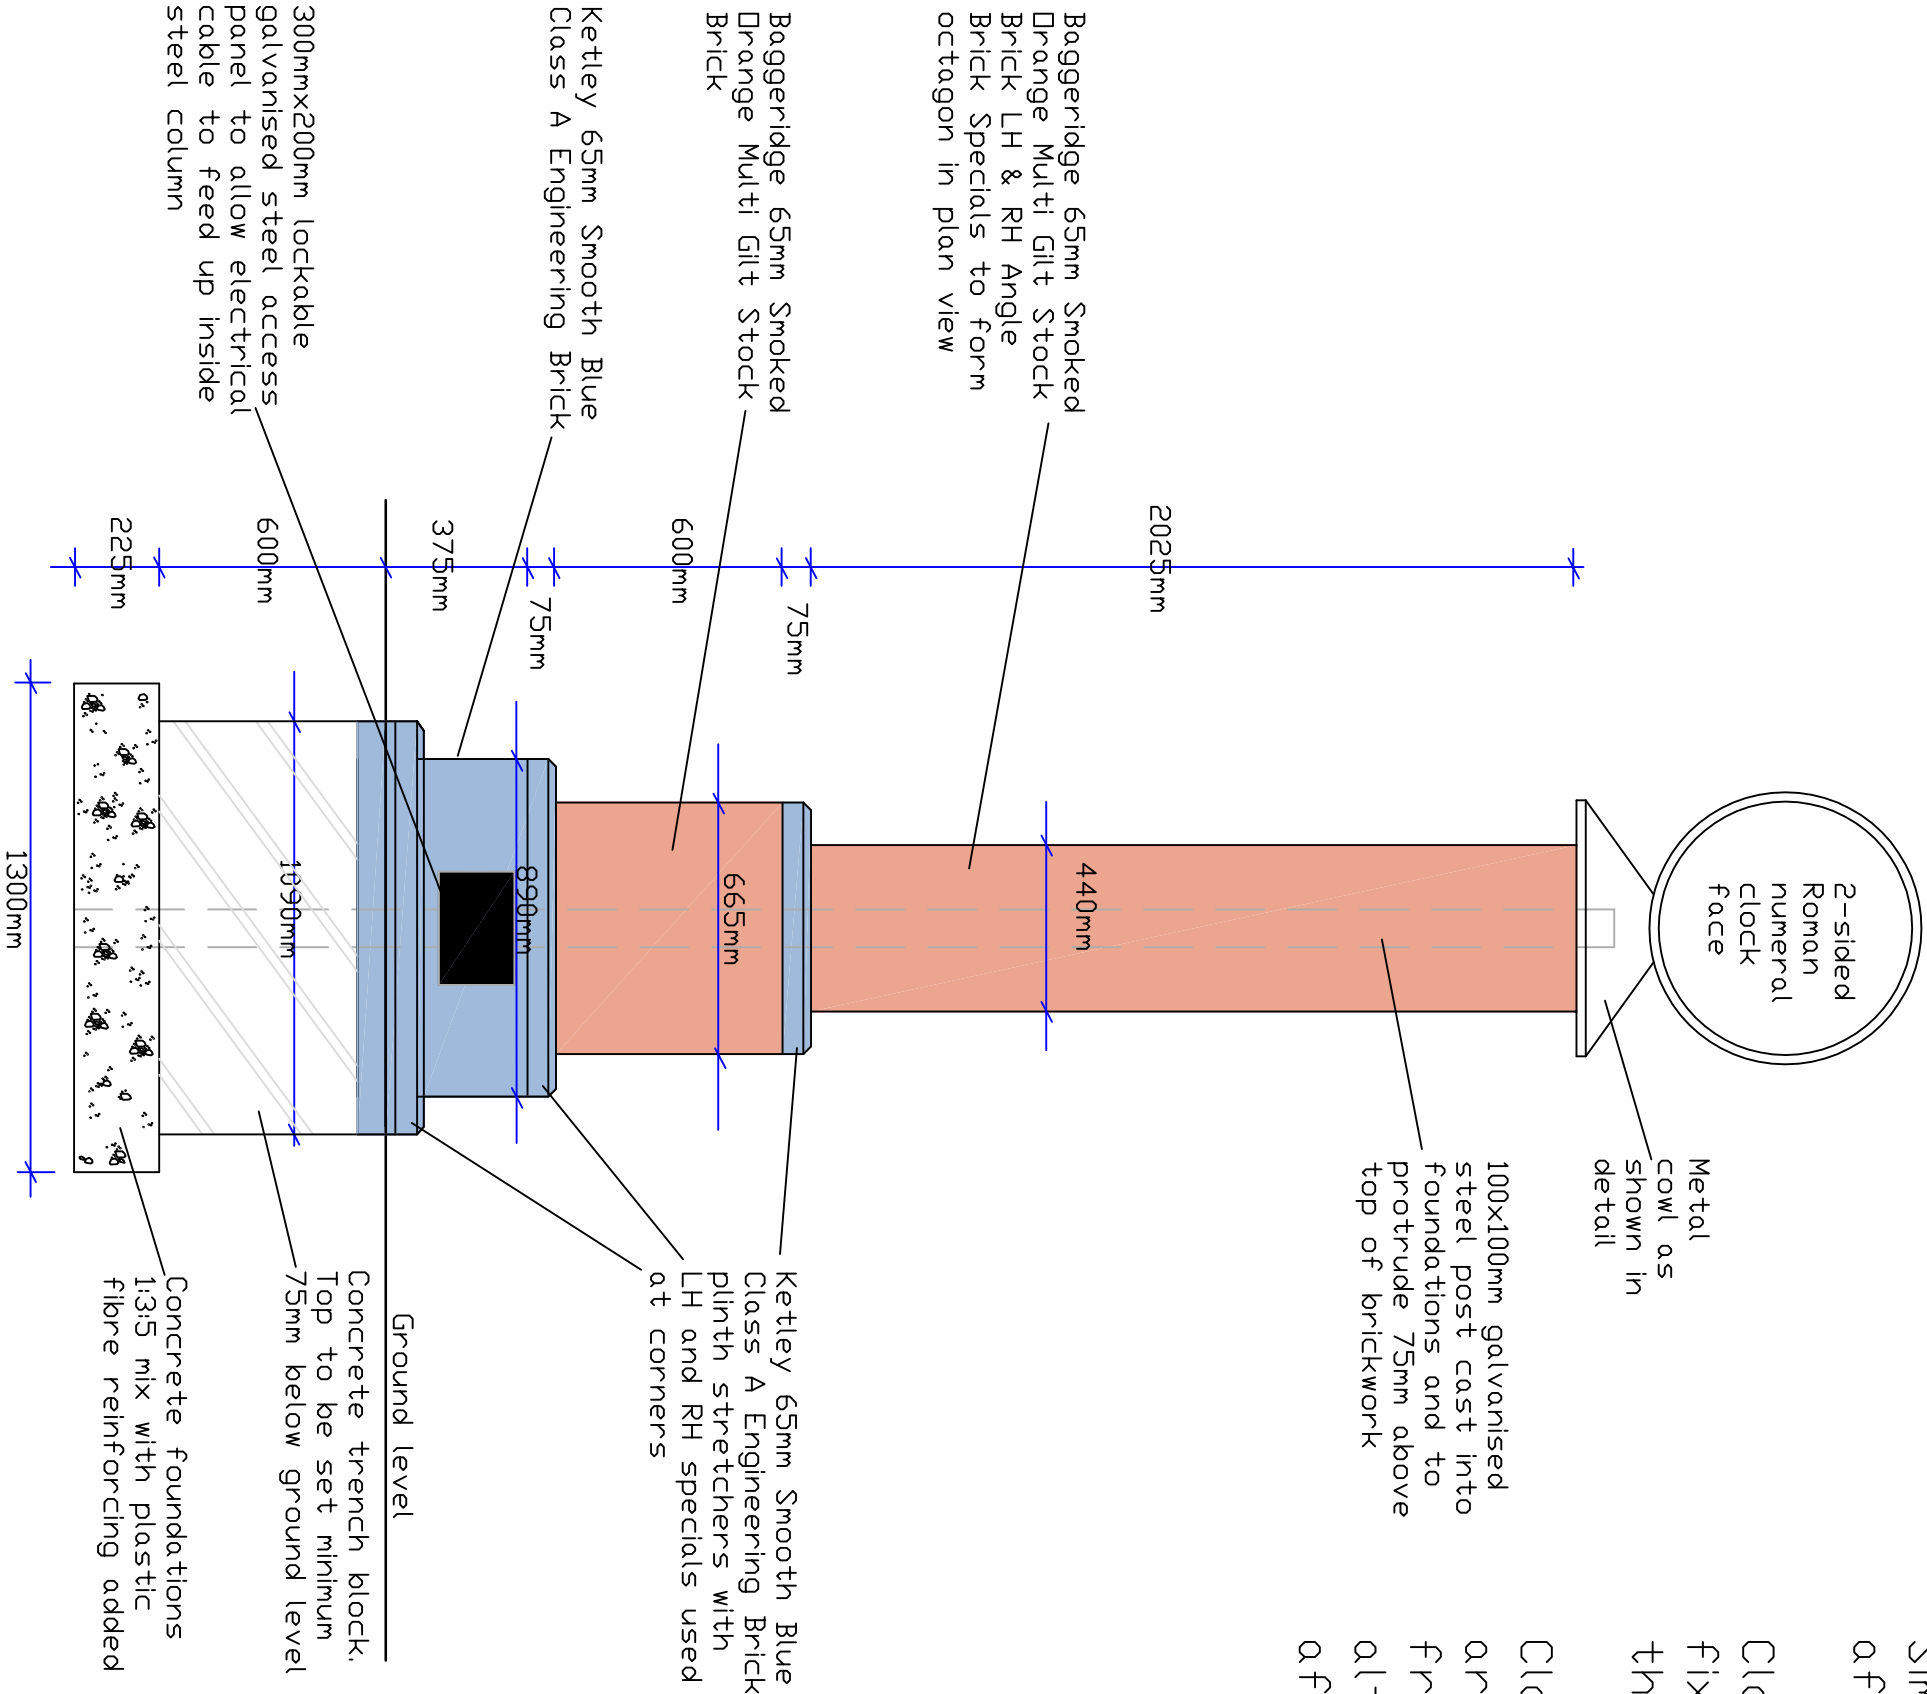

Section through Clock tower Scale 1:20

Itemref	Quantity	Title/Name, designation, material, dimension etc			Article No./Reference	
Designed by MJB		Checked by TW	Approved by - date 11/07/16	Filename SCG Detail 001	Date 11/07/16	Scale 1:20
Somercotes Parish Council				Proposed Clock tower details		
				SCG Clock tower Detail 001	Edition 1b	Sheet 1/1