

GENERAL NOTES:

1. This drawing is not an Architects drawing and must not be interpreted as such.
2. Do not scale off this drawing.
3. This drawing must not be used for construction or installation purposed unless stated.
4. All dimensions must be verified on site before completing shop drawings or setting out the work.
5. This drawing to be read in conjunction with the relevant technical specifications.
6. This drawing is to be read in conjunction with Architectural and Structural Engineers drawings.


HW - Hot Water
 HL - High Level
 LL - Low Level
 TA - To Above
 TB - To Below
 FA - From Above
 FB - From Below
 SS - Stub Stack
 AAV - Air Admittance Valve
 SVP - Soil Vent Pipe
 DCV - Double Check Valve
 SV - Solenoid Valve
 NRV - Non Return Valve

NRV - Non Return Valve
 S/C - Stop Cock
 C/V - Control Valve
 DRV - Double Regulating Valve
 LSV - Lock Shield Valve
 IV - Isolation Valve
 STR - Strainer
 HTG - Heating
 CW - Cold Water
 TD - Tundish
 F - Flow
 R - Return

Pipes Hidden H/L -----
 Pipes Hidden L/L -----
 Pipes Exposed H/L -----
 Pipes Solid L/L -----

Fire Protection Notes:

- **Ductwork:** Where ductwork crossed a protected escape route or passes through a fire rated floor. Ducts shall be provided with fire dampers or for PVC flat duct, approved fire wrap.
- **Soil Pipework:** Where passing through fire rated floors shall be fitting with approved fire collars.
- **Small Services:** ie. Small bore pipework and cabling. All penetrations passing through fire rated structure shall be suitably fire stopped in accordance with approved details.

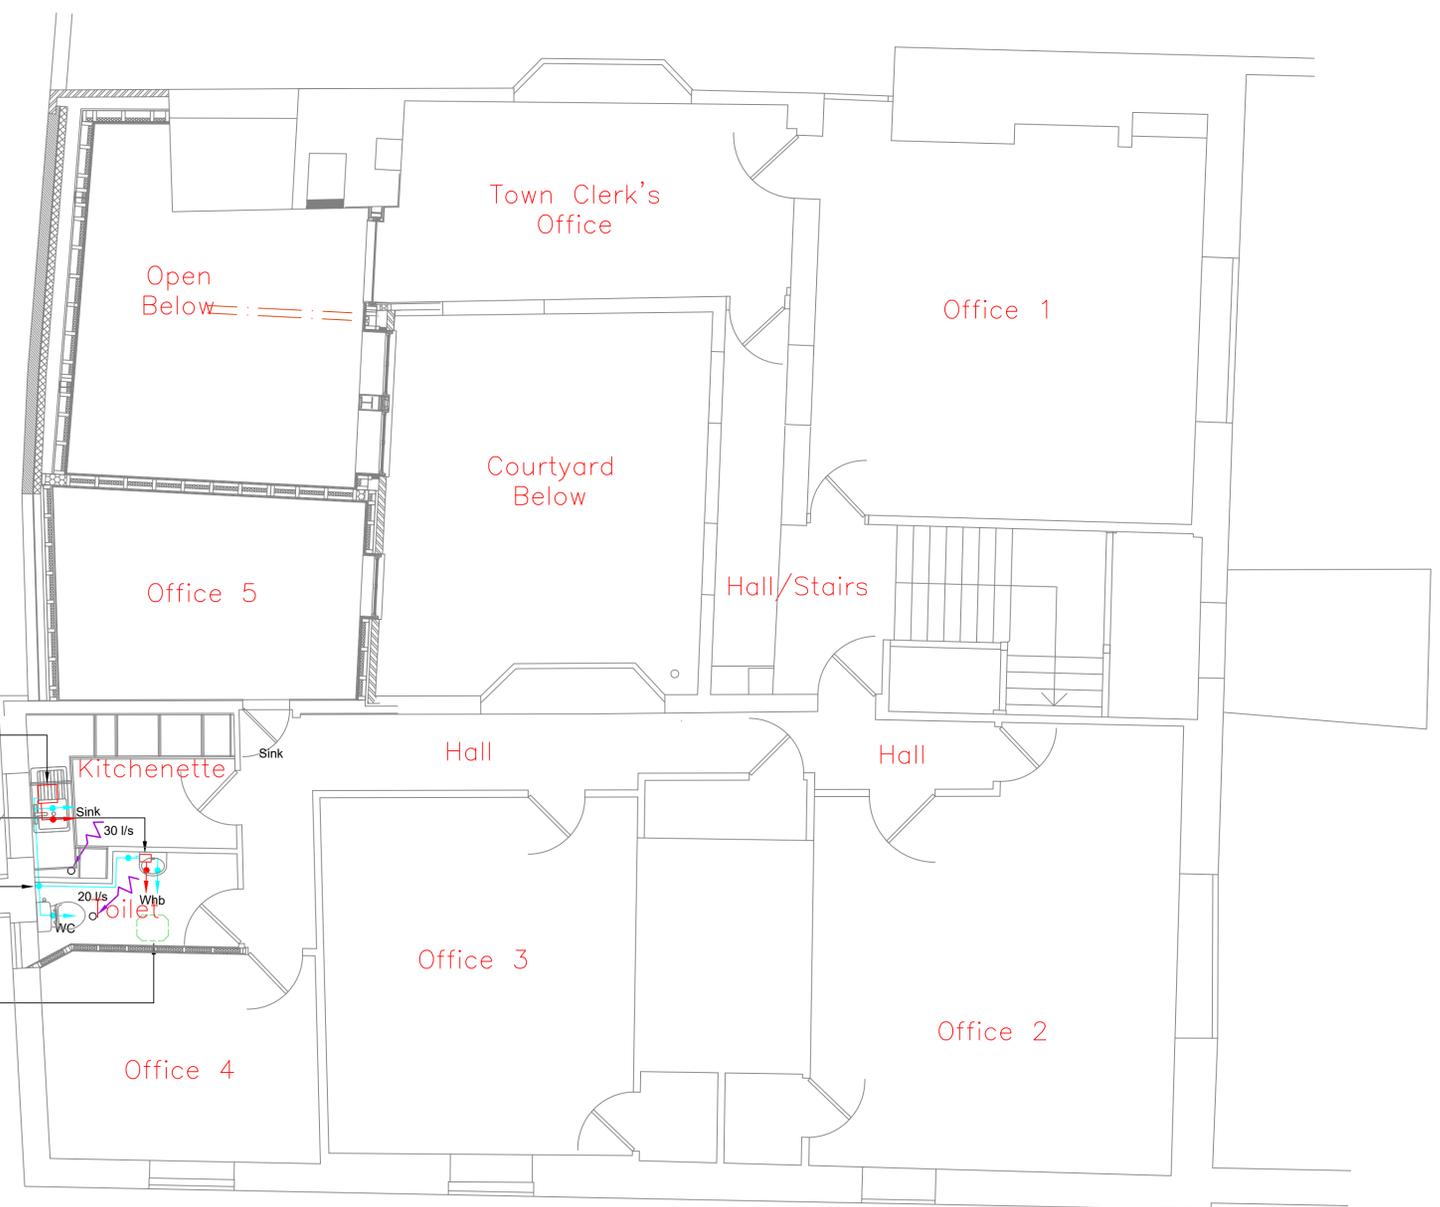

- HEATRAE SADIA MULTIPOINT 3kW 10 LITRE WATER HEATER. 572h x 267w x 252d
- HEATRAE SADIA MULTIPOINT INSTANTANEOUS 7kW WATER HEATER. 210h x 160w x 104d
- CONNECT TO EXISTING CWS
- ENVIROVENT MEV SPIDER VENT IN ROOF VOID 198h x 440w x 357d EXTRACTS FROM TOILET AND KITCHENETTE. ACCESS REQUIRED. EXTRACT TO ATMOSPHERE THROUGH CLAY ROOF TILE VENTS.



T0	TENDER ISSUE	15/01/2020
P1	UPDATED TO ARCHITECT'S COMMENTS.	17/12/2019
P0	INFORMATION	02/12/2019
REV	MODIFICATIONS	DATE

CARNELL WARREN ASSOCIATES
 DUKE HOUSE, DUKE STREET, WOKING, GU215BA
 PROJECTS@CARNELLWARREN.CO.UK 01483 730995

PROJECT
The Almonry Battle

TITLE
First Floor Domestic Water & Ventilation Services

CLIENT
Battle Town Council

SCALE @ A1: **1:50** DATE: **Nov '19** DRN: **SLC**

DRAWING NO.: **1509/M/303** REV: **T0**