




NOTES:-


Revisions				
Rev	Date	Description	Drawn By	Checked By

LEGEND:-

- Adult Grave Plots (101)
- Children's Grave Plots (30)
- Cremated Remains Plots 0.6m x 0.6m (217)
- Wild Flower Meadow - Scattered Ashes
- Foot Path - 1.8m Wide
- Grass Path - 1.5m Wide
- Memorial Tree and Seating Area
- Site Boundary

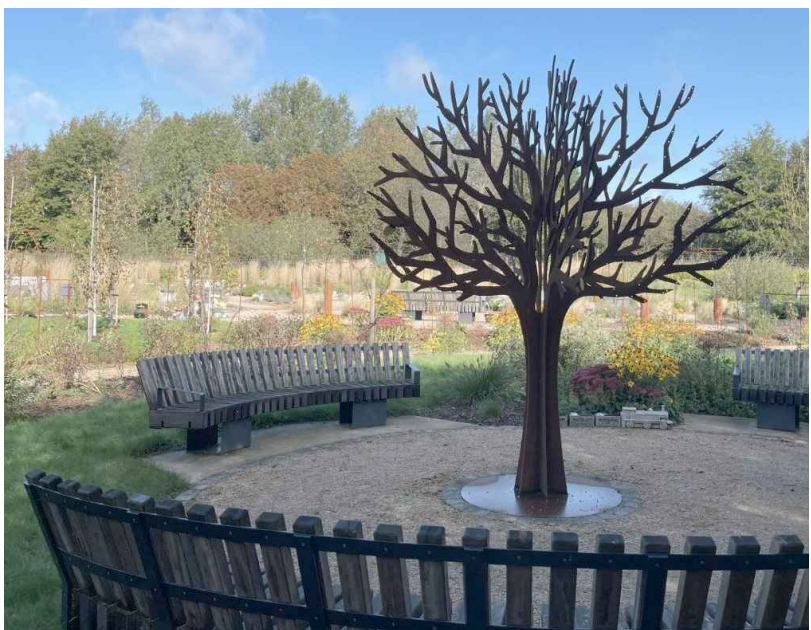

Indicative Memorial Tree and Seating Area

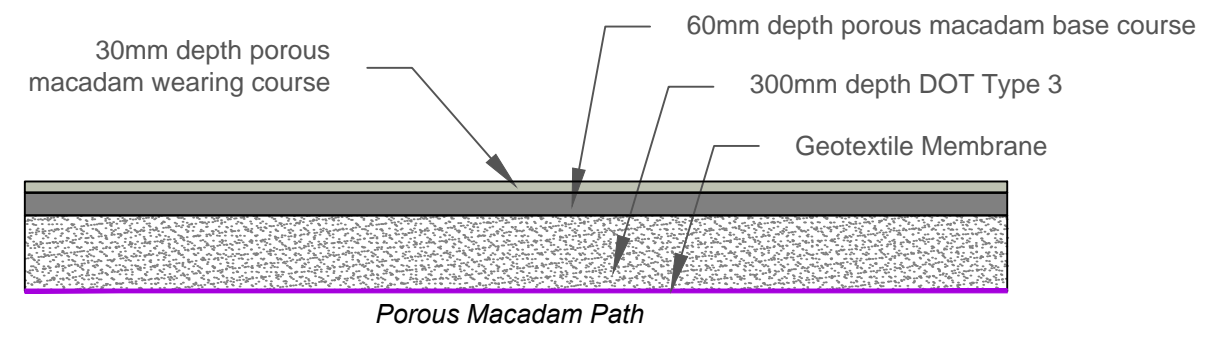

TGMS SPORTS SURFACE CONSULTANTS
 TGMS, 4 Doolittle Mill, Froghall Road, Amptill, Bedfordshire, MK45 2ND
 Tel: 01525 307060 Web: www.tgms.co.uk Email: enquires@tgms.co.uk

TGMS and PSD Agronomy are trading names of Professional Sportsurf Design (North West) Ltd.
 Company number 01957538
 Registered Office: Wigton Road, Leyland, England, PR25 5XW.
 Directors: Dr Richard Earl

Drawing Title Site Layout		
Project : St Mary's Burial Ground Extension		
Client : Chickerell Town Council		
Consultant : Richard Earl		
Date : 29/10/2024	Drawing Status : Design	
Scale : 1:500	Paper Size : A3	
Drawn by : OM	Checked by : RE	Approved by : RE
Drawing Number TGMS1348.3-1		Revision 0