

Key:

Soft Landscaping

- Existing Trees to be Removed**
(Refer to arboricultural method statement)
- Existing Tree**
To be retained.
- Proposed Tree**
Clear stem (in ground), 5-6m height
Multistem (in pots), 3-4m height
- Ornamental Shrub Planting**
Mixed planting to provide seasonal interest.
To be planted at a density of 5-7 per m², 3 litre pots min.
- Rain Garden Planting**
Mixed planting to provide seasonal interest.
To be planted at a density of 5-7 per m², 3 litre pots min.

Hard Landscaping

- Primary Paving**
Product: Tobermore Artro concrete pavers, 220x55x80mm. Warm colour mix, Herringbone laying pattern
- Secondary Paving**
Product: Tobermore Artro concrete pavers, 220x55x80mm. Red colour mix, Staggered bond.
- Existing Car Park Paving**
Concrete Pavers lifted, stored and re-laid.
- Asphalt Surface**
Product: Asphalt surface to carriageway and bus stop. Refer to engineer's spec
- Tactile paving**
Blister hazard warning pavers to crossings. Concrete units, colour TBC (to contrast surrounding paving)

- Raised wide concrete kerb**
Product: 255 x 205mm Conservation x Kerb, varied radii. 125mm kerb check.
Supplier: Marshalls or equal approved
- Flush wide concrete kerb**
Product: 255 x 100mm Conservation x Kerb, varied radii. Hazard warning paving to follow adjacent to market place. Details TBC
Supplier: Marshalls or equal approved
- Rain garden kerb**
Product: 145 x 255mm Conservation x Kerb, varied radii. 125mm kerb check.
Supplier: Marshalls or equal approved
- Concrete paver edging**
Product: Tobermore Artro, 220x55x80mm laid as soldier course 220mm wide. Colour TBC.
Location: Edging to cafe & community area


Other Features and Furniture

- Raised Metal Planters**
Product: Stapel Raised Planter Edge. Powder coated RAL TBC, Velox Rapid Edge system. Average height 500mm
Supplier: Logic or equal approved
- Raised Planter Timber Bench**
Product: Plateau bench, varied lengths & radii, powder coated steel, class 3 UK softwood
Supplier: Logic or equal approved
- Raised Planter Timber Seat**
Product: Plateau bench, varied lengths & radii, powder coated steel, class 3 UK softwood, with arms & back rest.
Supplier: Logic or equal approved
- Freestanding Timber Bench**
Product: Plateau bench, 2380mm length, powder coated steel, class 3 UK softwood.
Supplier: Logic or equal approved
- Freestanding Timber Seat**
Product: Plateau bench, 2380mm length, powder coated steel, class 3 UK softwood, with arms & backrest.
Supplier: Logic or equal approved
- Wayfinding information signage (WIS)**
2 no. bespoke wayfinding totem signs (WIS) Refer to outline specification for details.
- Bins**
Product: Box litter bin, H:1005mm W: 517mm D: 400MM, 150L. Powdercoated steel, timber inserts, ash tray.
Supplier: Artform Urban Furniture
- Moveable Vestre Cubes**
Product: CODE Square Modulbench, 850 x 800 x 465mm. Colour TBC.
Supplier: Vestre
- Cycle Stands**
Product: Marshalls Loci cycle stand, with timber insert, powder coated steel.
Location: To edge of Market Street.
- Electric Bollards**
Product: To DCC Highways spec TBC
Location: To entrances of the adopted highway
- Drop Bollards**
Product: Broxap Southwark Polyurethane Bollard, powdercoated, removable fixing.
Location: To secondary entrances into the market place
- Fixed Bollards**
Product: Broxap Southwark Polyurethane Bollard, powdercoated, root fixed.
- Concrete parking vehicle stopper**
Product: Escofet Cilindrico, Root fixed, L: 1000mm, W: 260mm, H: 320mm.
Location: To edge of car park.

- Water Points**
Within lockable unit. To be accessed within planting bed.
- Tree Planters**
Product: Globe Tree Planters, corten steel. 160x110 cm with treecut bottom up system
Supplier: Streetlife
- Lazer Cut Feature Screen**
Product: Bespoke corten steel panels. 2.5m high. Details TBC
- Resin bound gravel tree pits**
Product: SureSet Resin System tree pit, 1200 x1200mm
Location: To existing trees set in paving area.
- Bus Shelter**
Retained/replaced TBC.
- Lighting Column 1**
Product: Selux Astro 6m straight lighting column with 2 no. luminaires.
Location: Car park
- Lighting Column 2**
Product: Selux Astro 6m sculptural lighting column with 4 no. luminaires. Power points in base. One no. gobo projector.
Location: To main market place
- Highway Lighting Column**
Existing lighting column retained.
- Tree Uplighting**
Selux Plano 190 SA Special Version S5441W or equal approved.
- Linear LED lighting strips**
Set within recess in raised metal planters. Vista Flex LX or equal approved.

Project: Heanor Market Place		Client: Amber Valley Council		P00 Rev	07/12/22 Date	First issue - for information Detail	SS Made	RW Chk'd	SH App'd	
Title: General Arrangement Plan		Drawn: SST	Chk'd: RW							App'd SH
Drawing Number: PWP 639 003	Revision: P00	Drawing Scale: 1:100@A0								

- Notes:**
- Not for construction, all dimensions to be confirmed on site.
 - Based on topographical survey by Castle Surveys Ltd. Drawing number: 21822-21-01
 - Refer to engineers drawing for site levels, drainage, highways, services and utilities.
 - Build ups/footings to engineers specification.
 - Location of services to be confirmed by contractor prior to installation of any planting / below ground structures.
 - All existing trees to be protected to BS 5837.

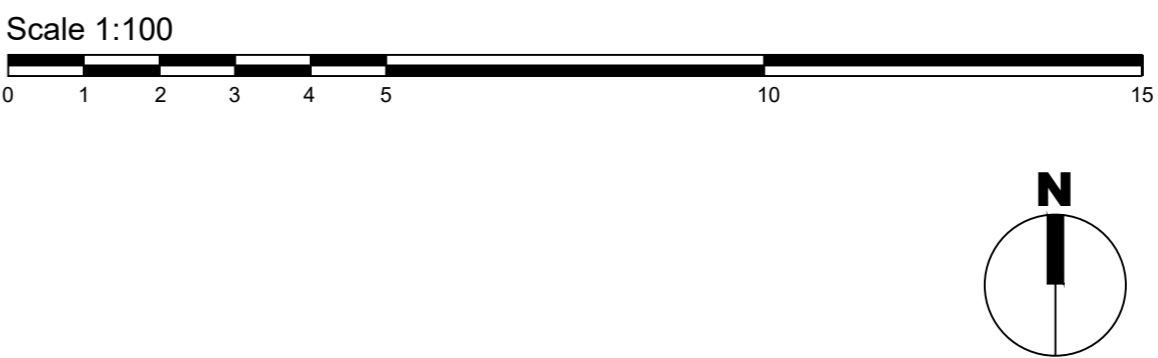

PWP Design Ltd
Unit 1, Whiteley Court
Pool Road
Otley
LS21 1FR

0113 4572508
info@pwpdesign.co.uk

