




TMCS OVERALL SCHEMATIC

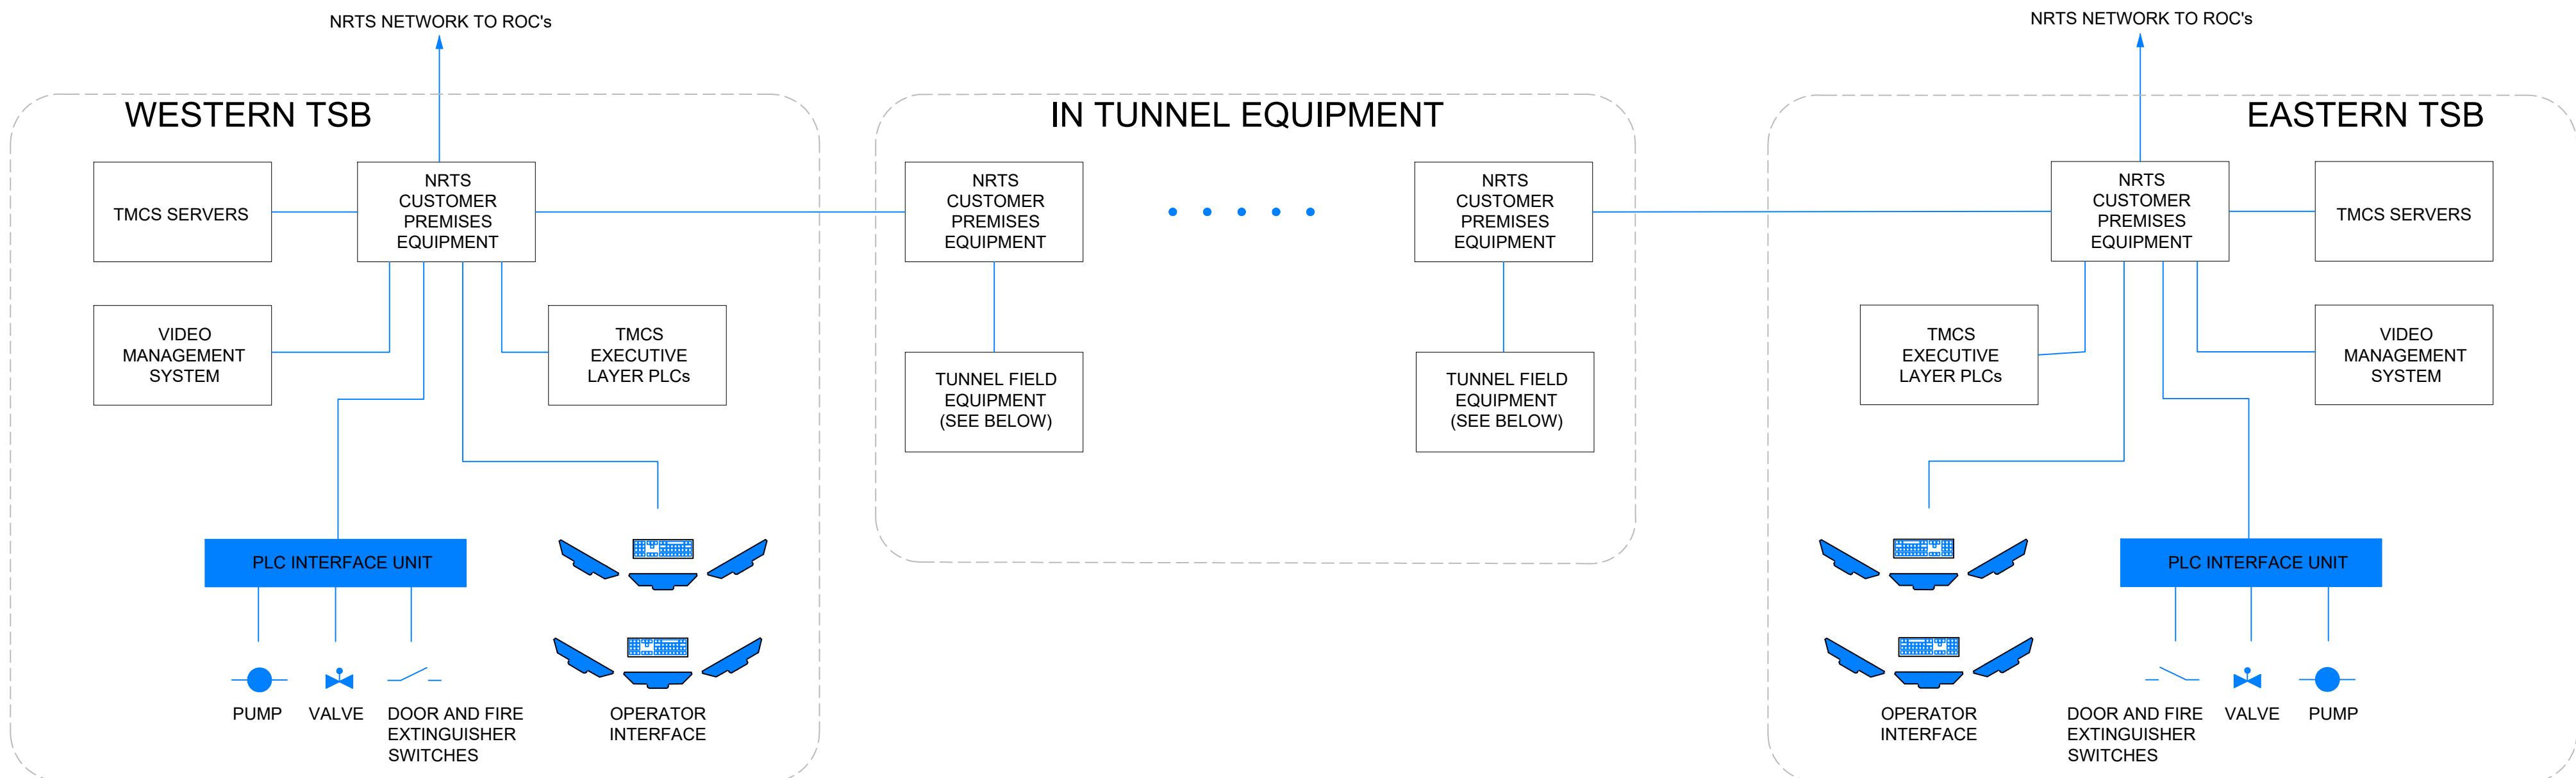


TMCS TYPICAL IN TUNNEL EQUIPMENT SCHEMATIC

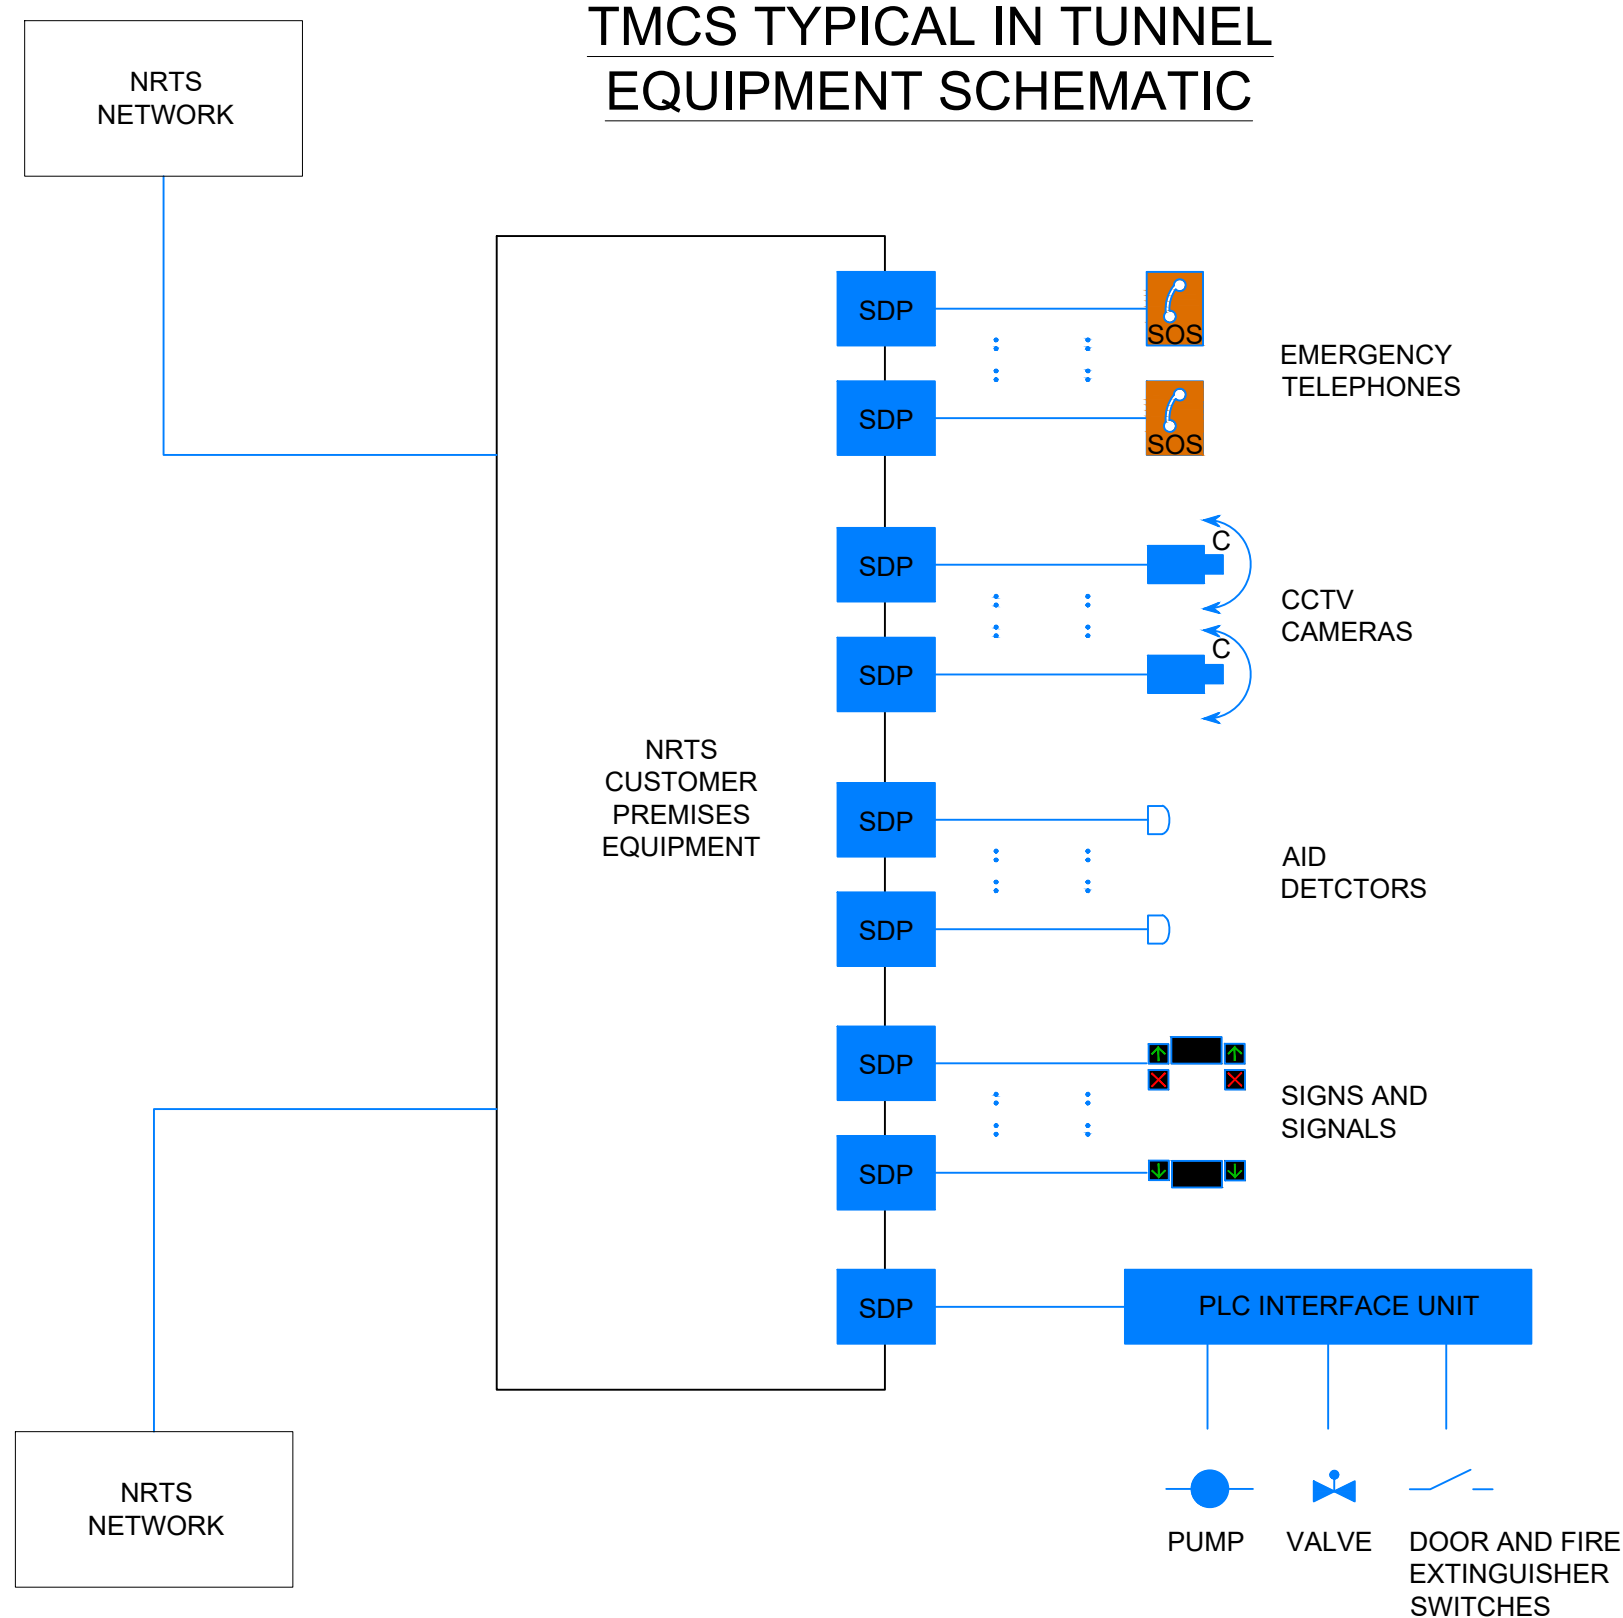

TYPICAL CROSS PASSAGE LAYOUT

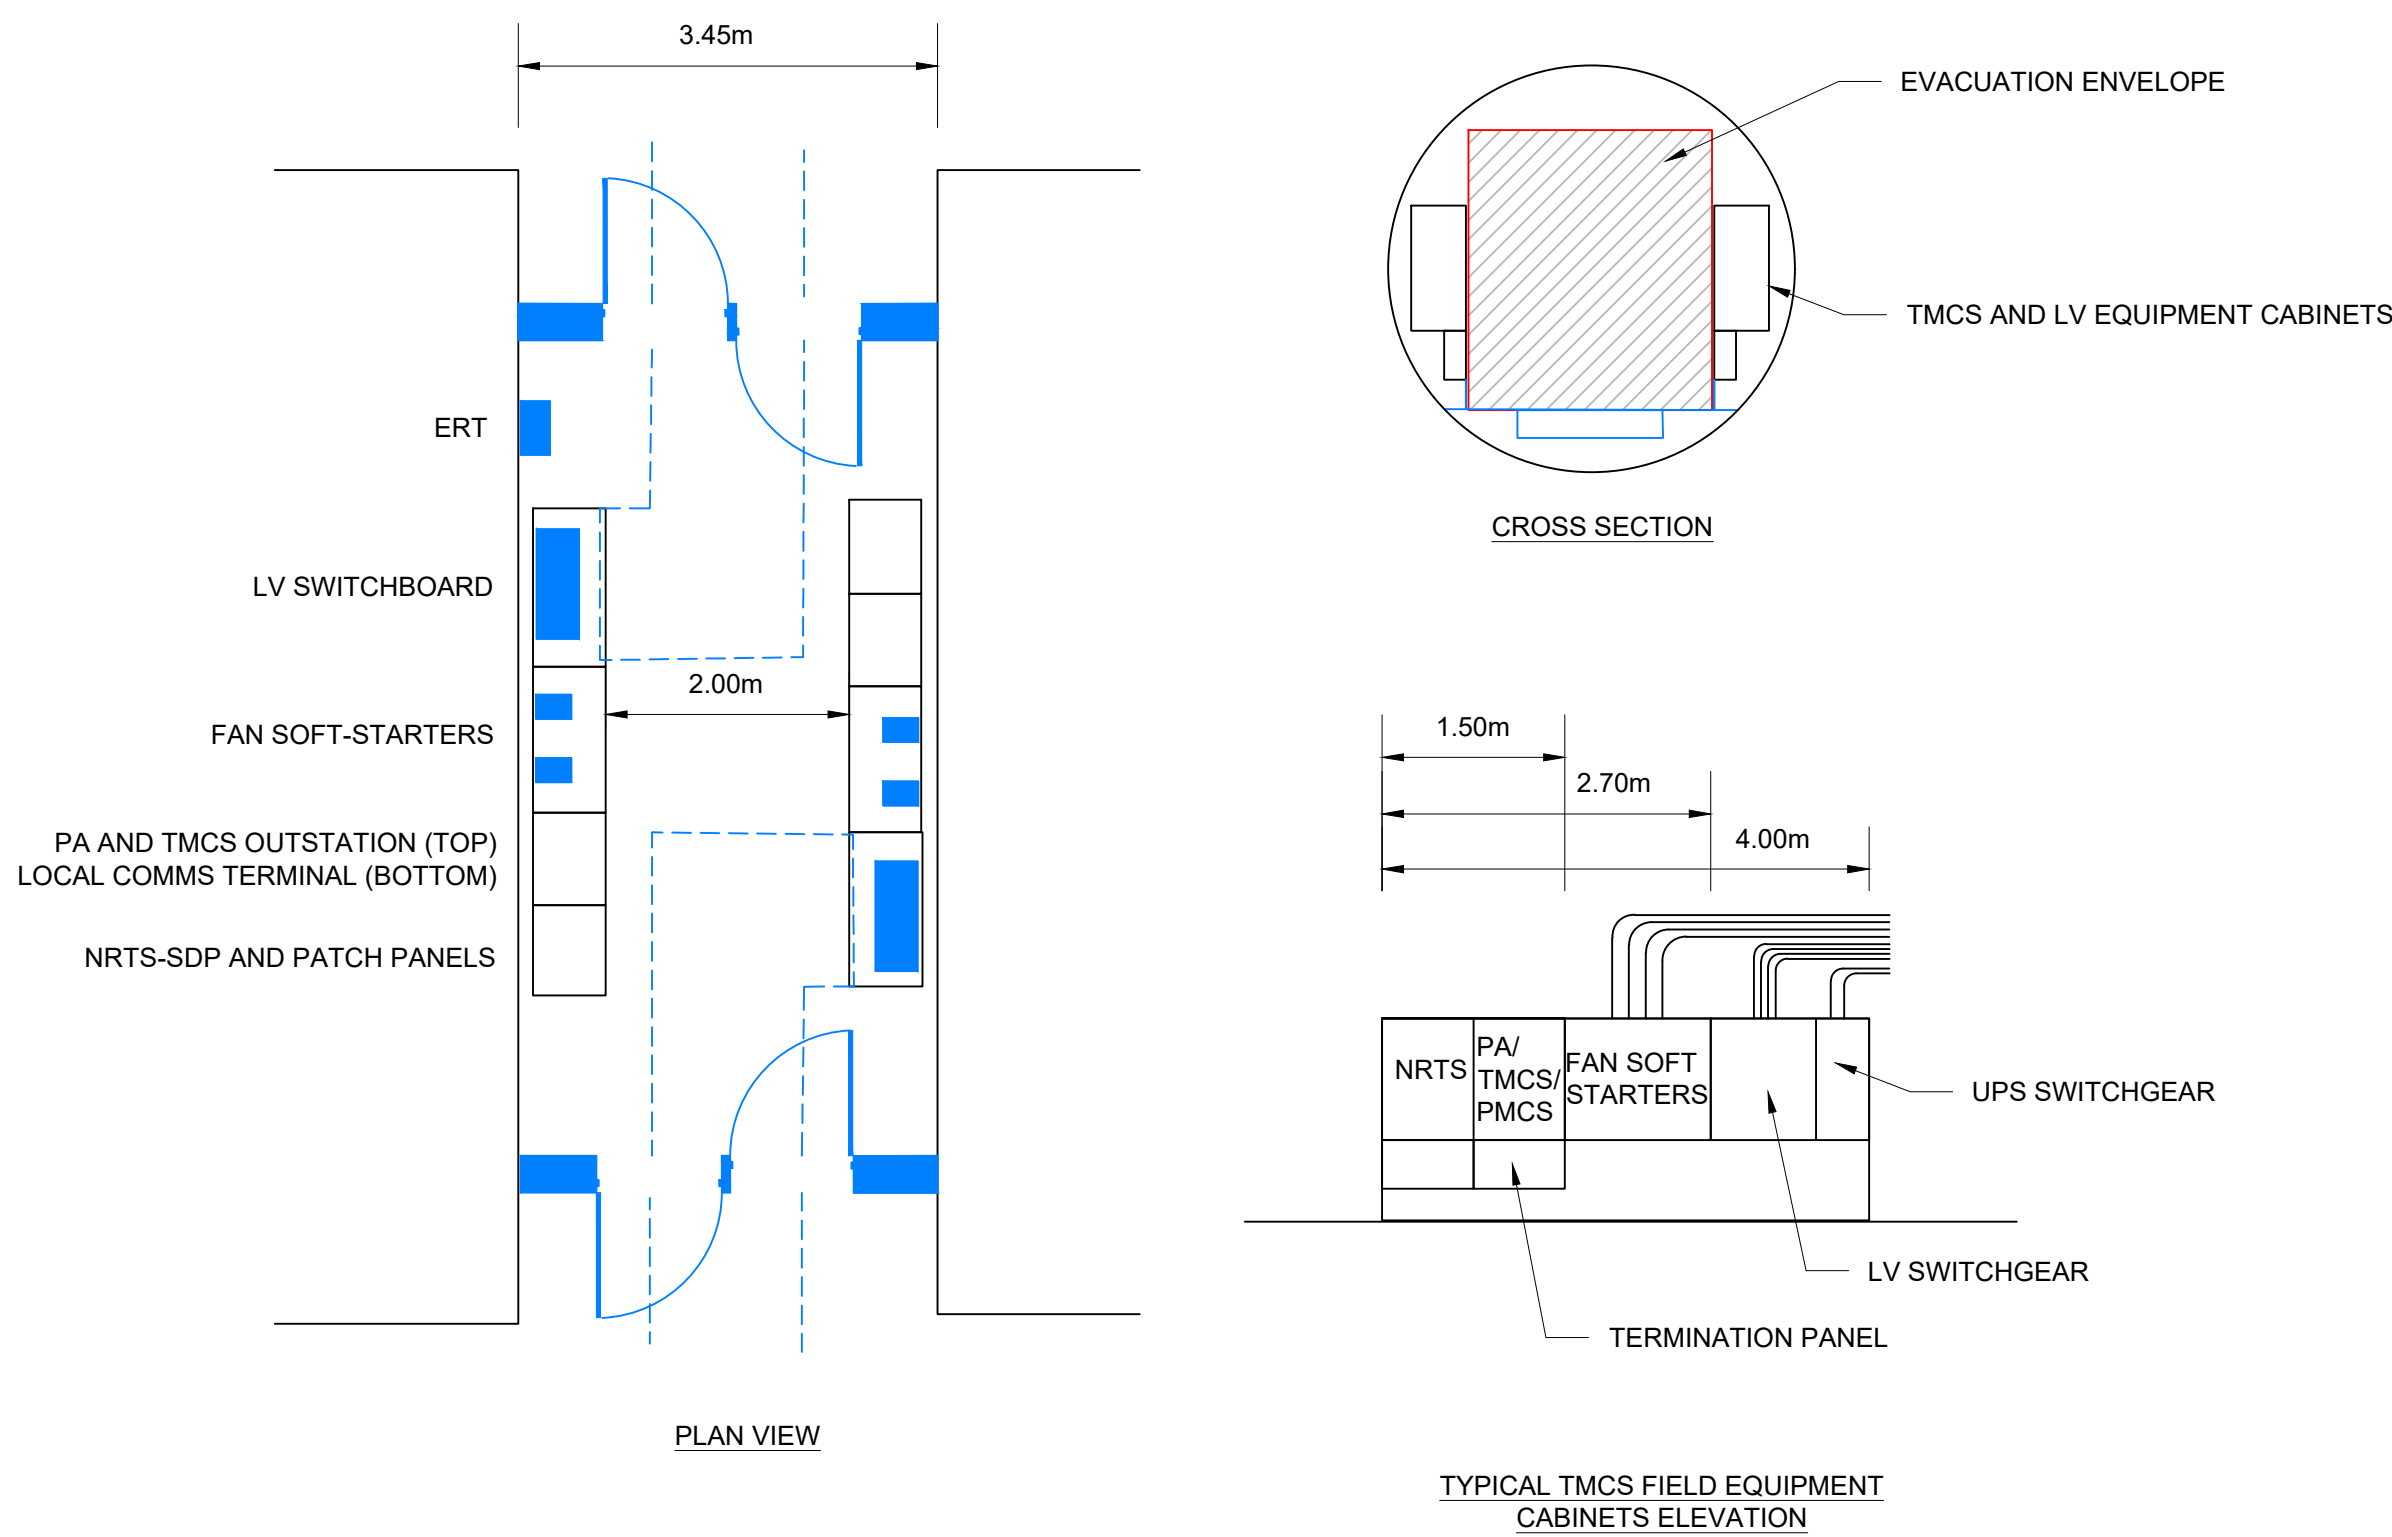

P01	08/04/21	FOR QUALITY SUBMISSION	SY	RC	DS	DS	
Rev	Rev. Date	Purpose of revision	Drawn	Checked	Rev'd	Apprv'd	

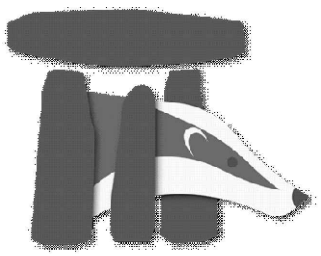

Client	
--------	--



Project	
---------	--

A303
Amesbury to Berwick Down


Drawing title

TMCS, NRTS AND CROSS PASSAGES

Drawing status
S4 - SUITABLE FOR STAGED APPROVAL

State Code		Preliminary
Project Stage		PCF Stage 5
Scale	NTS	DO NOT SCALE
Jacobs No.	HE551506	Rev P01
Client no.	HE551506	

Drawing number		Originator		Volume	
HE551506		BGR		-	
Location		Type		Role Number	
SWGN000Z		-DR-		TE-0107	

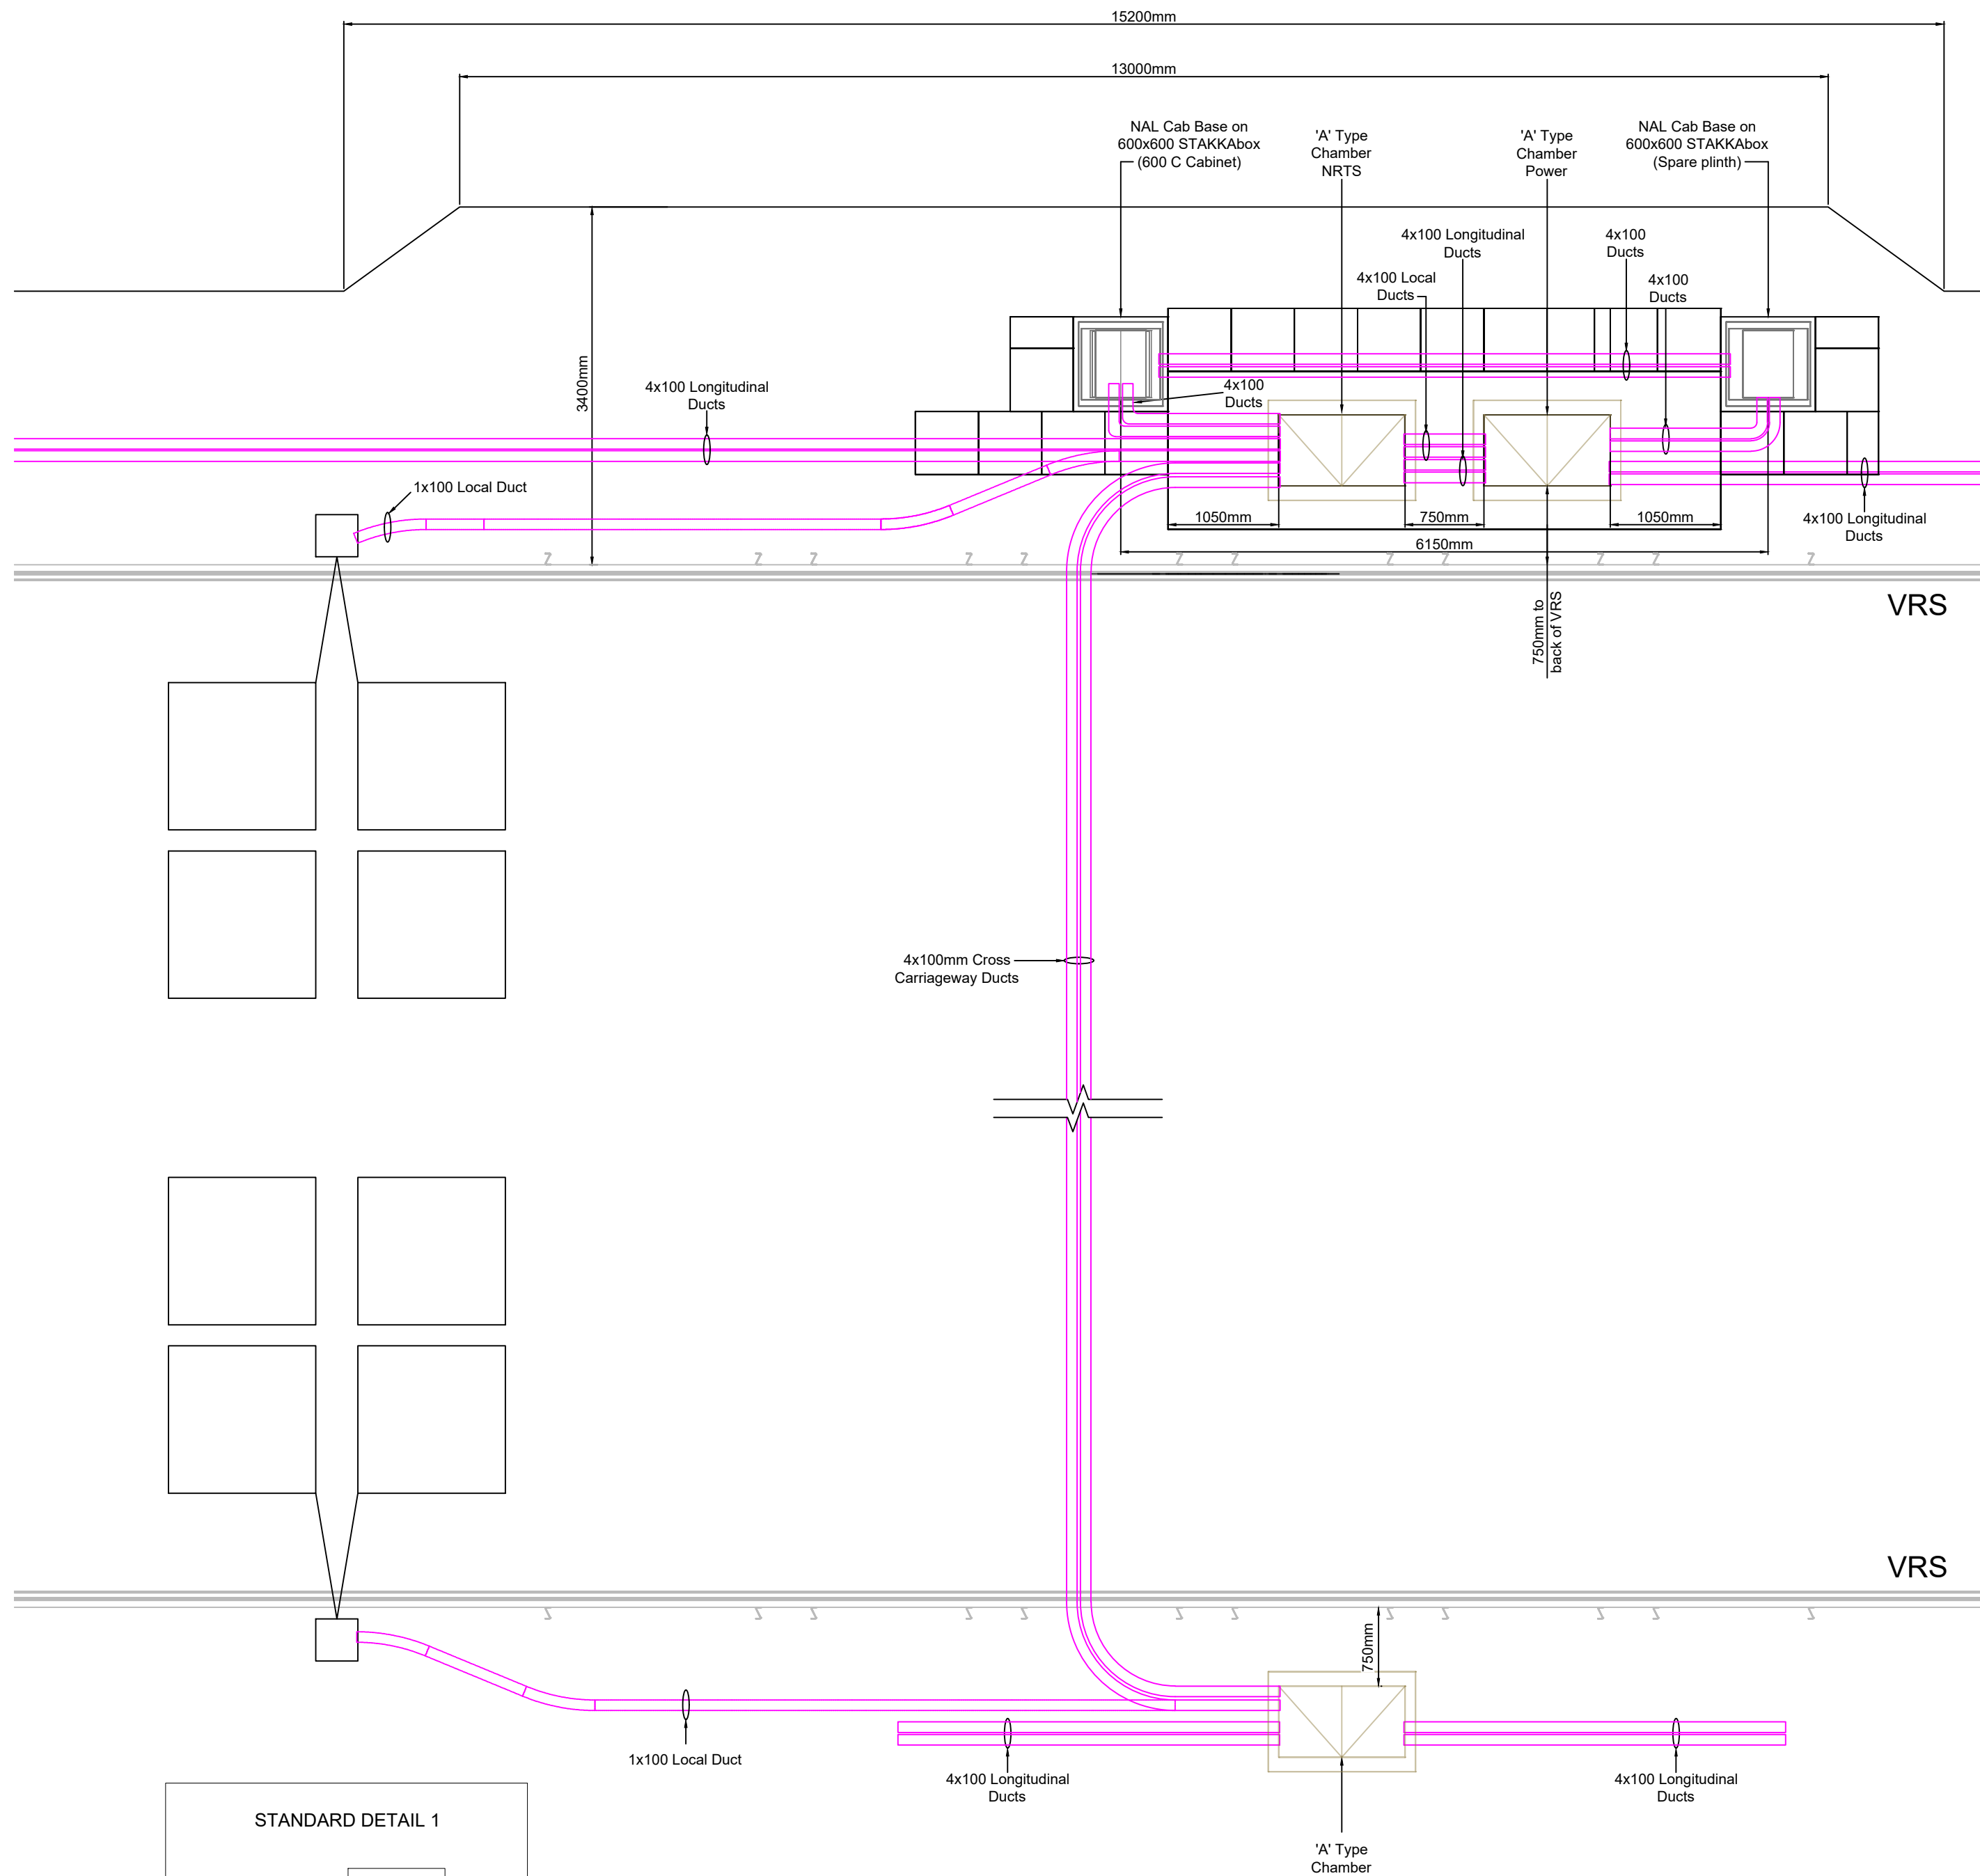

TECHNOLOGY STANDARD DETAIL - PLAN
SCALE N.T.S

STANDARD DETAIL 1

SITE REF: 1234A

NRTS

☒

CCTV

☐

MIDAS

☒

ERT

☐

INDICATOR

☐

VMS/MS4

☐

SVD

☐


OVERHEIGHT

☐


ENFORCEMENT

☐

OTHER (SPECIFY)

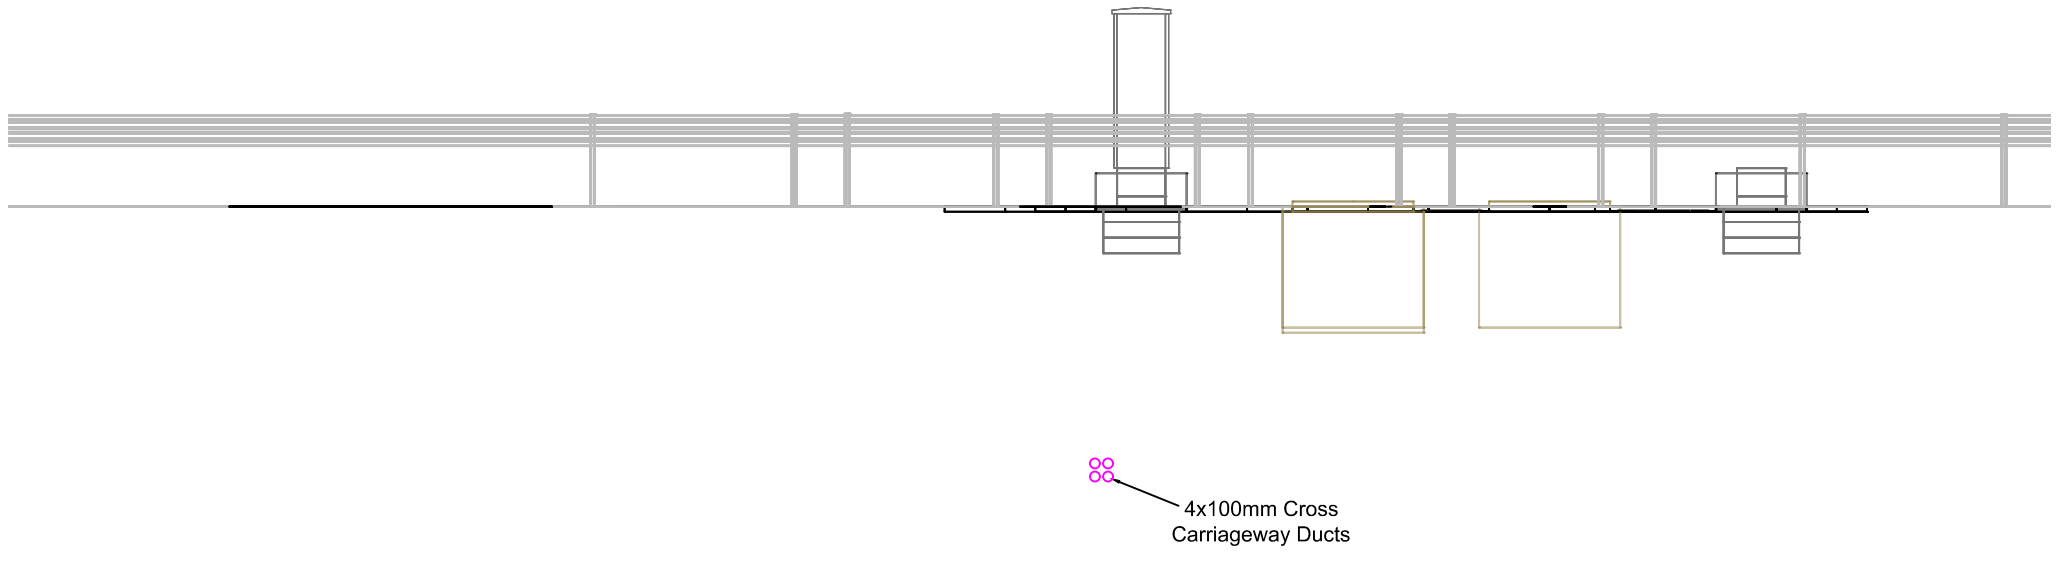

TECHNOLOGY STANDARD DETAIL - ELEVATION
SCALE N.T.S

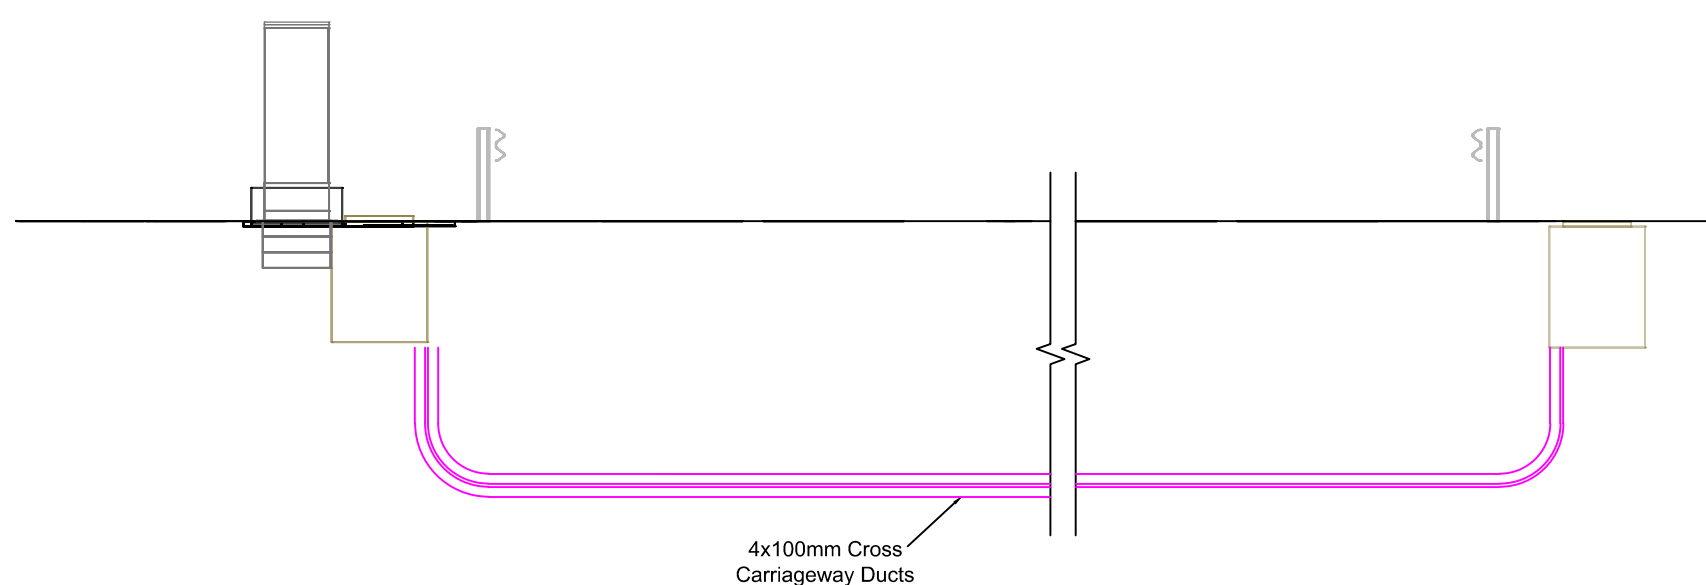

TECHNOLOGY STANDARD DETAIL - SECTION
SCALE N.T.S

- NOTES:
- THESE DRAWINGS ARE CONCEPTUAL AND NOT ACTUAL DESIGNS. THEIR PURPOSE IS TO BE A GUIDE TO QUOTE THE WORKS AND SHOW DJV'S GENERAL ARRANGEMENT.
 - ALL DIMENSIONS ARE IN METERS UNLESS NOTED OTHERWISE.
 - DETAILS ONLY OUTLINED. SHOWN DIMENSIONS ARE ONLY INDICATIVE.
 - WHERE CCTV IS REQUIRED IN CUTTING WITH RETAINING WALLS, CONSIDERATION WILL BE GIVEN TO WALL MOUNTING THE CCTV CAMERA.

P01	18/12/20	FOR QUALITY SUBMISSION	SB	RC	RC	DS	
P02	15/02/21	DESIGN FOR PRICING	SB	RC	MC	MC	
P03	08/04/21	FOR QUALITY SUBMISSION	SY	RC	DS	DS	
Rev	Rev. Date	Purpose of revision	Drawn	Checked	Rev'd	Apprv'd	

Client

Project

A303
Amesbury to Berwick Down

Drawing title

TECHNOLOGY
STANDARD DETAIL 1
NRTS/MIDAS

Drawing status

S4 - SUITABLE FOR STAGED APPROVAL

State Code

Preliminary

Project Stage

PCF Stage 5

Scale

N.T.S

DO NOT SCALE

Jacobs No.

HE551506

Rev

P03

Client no.

HE551506

Drawing number

HE551506 - BGR - HOS-

SWGN000Z

Location


-DR-TE-0201

Originator


Type

Role


Number

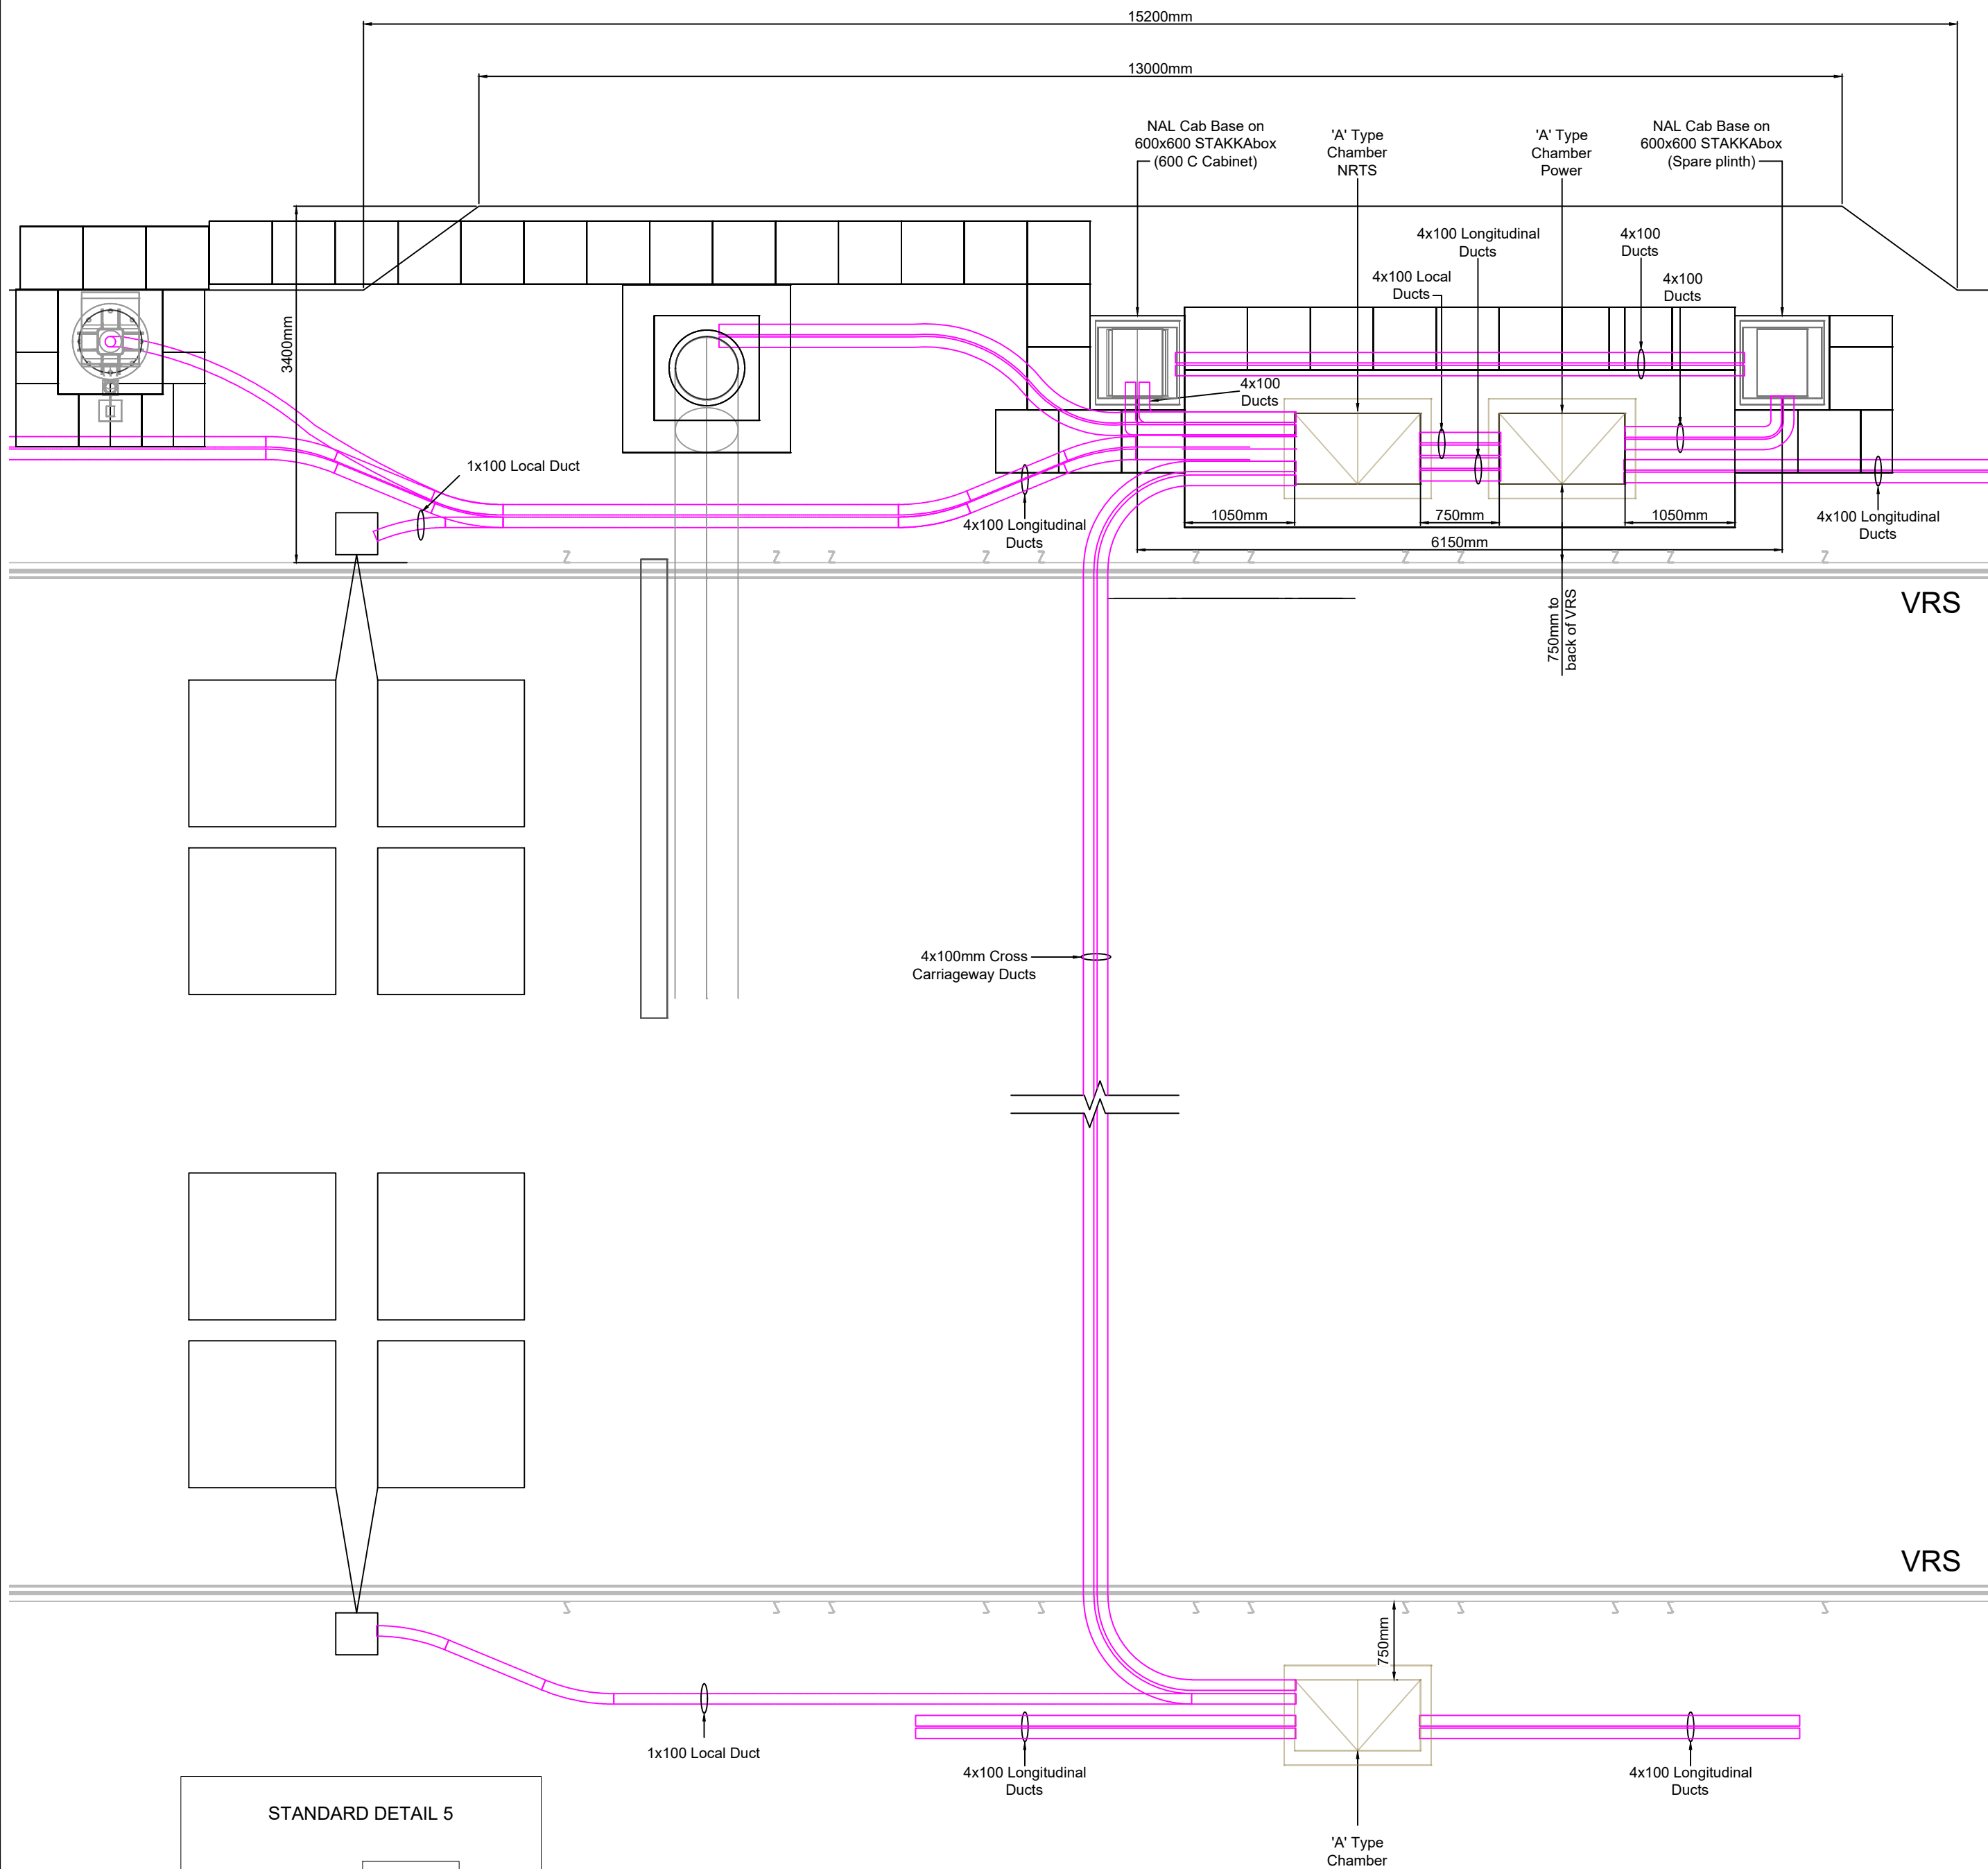

TECHNOLOGY STANDARD DETAIL - PLAN
SCALE N.T.S

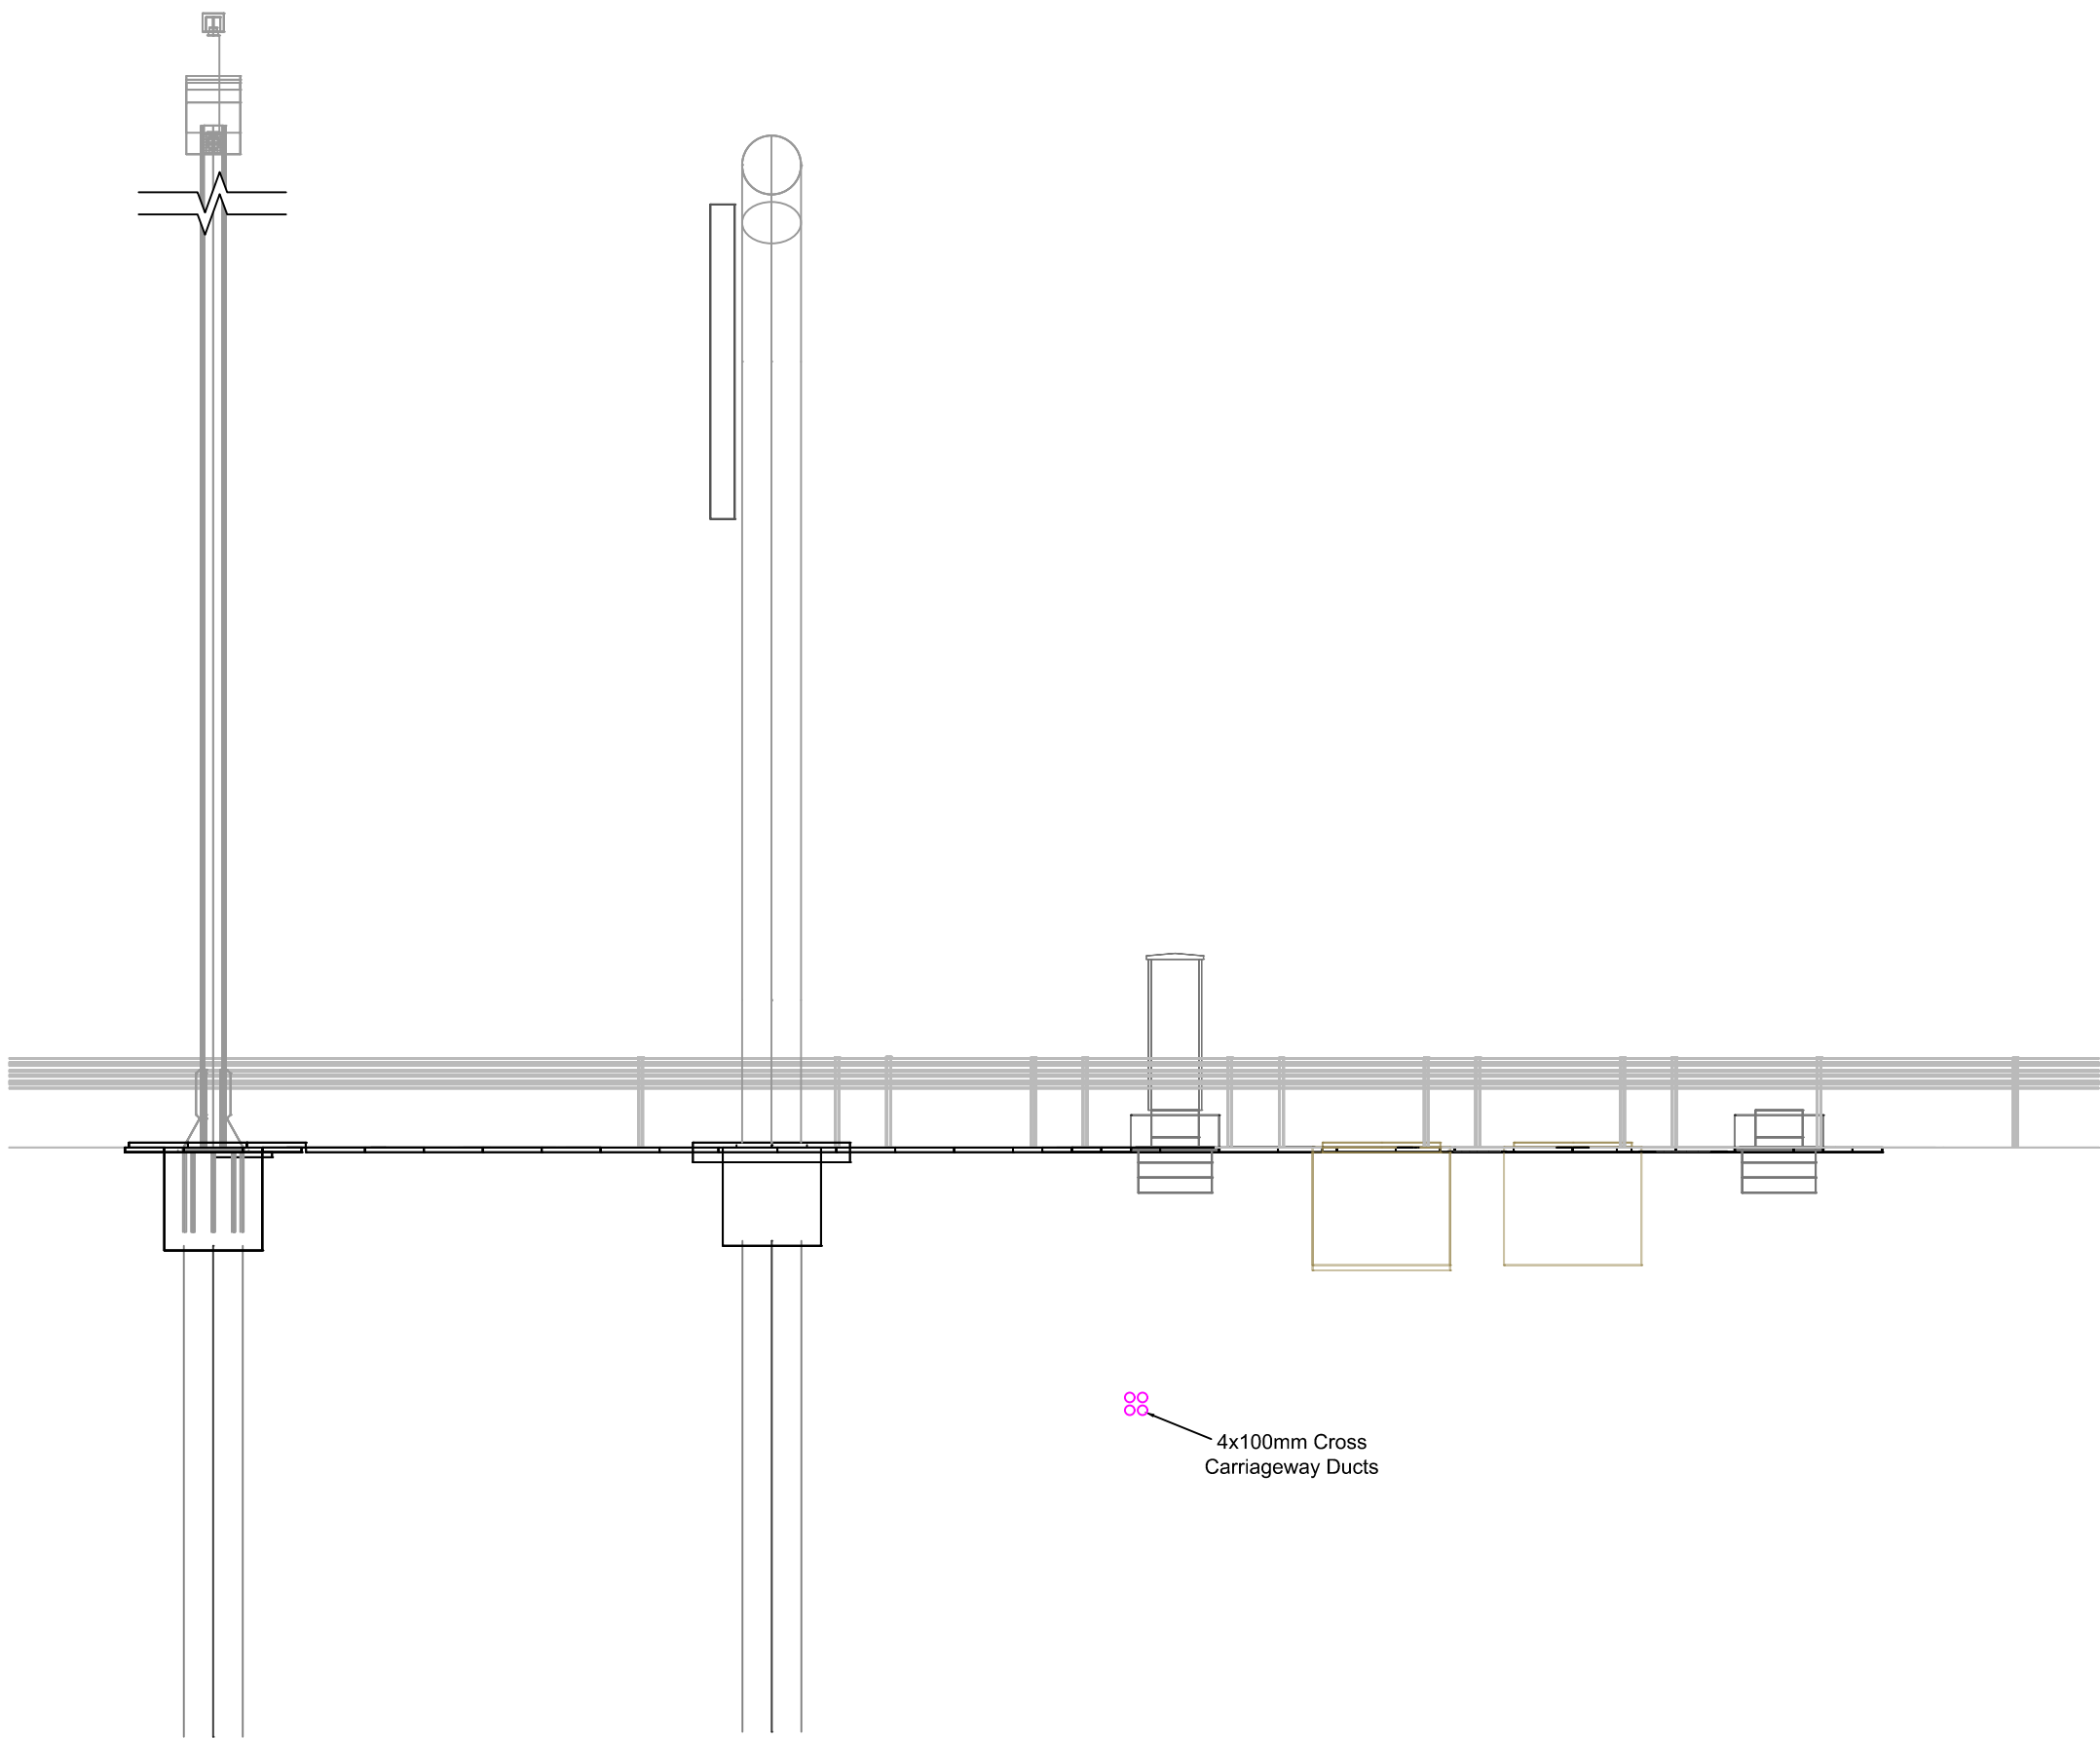

TECHNOLOGY STANDARD DETAIL - ELEVATION
SCALE N.T.S

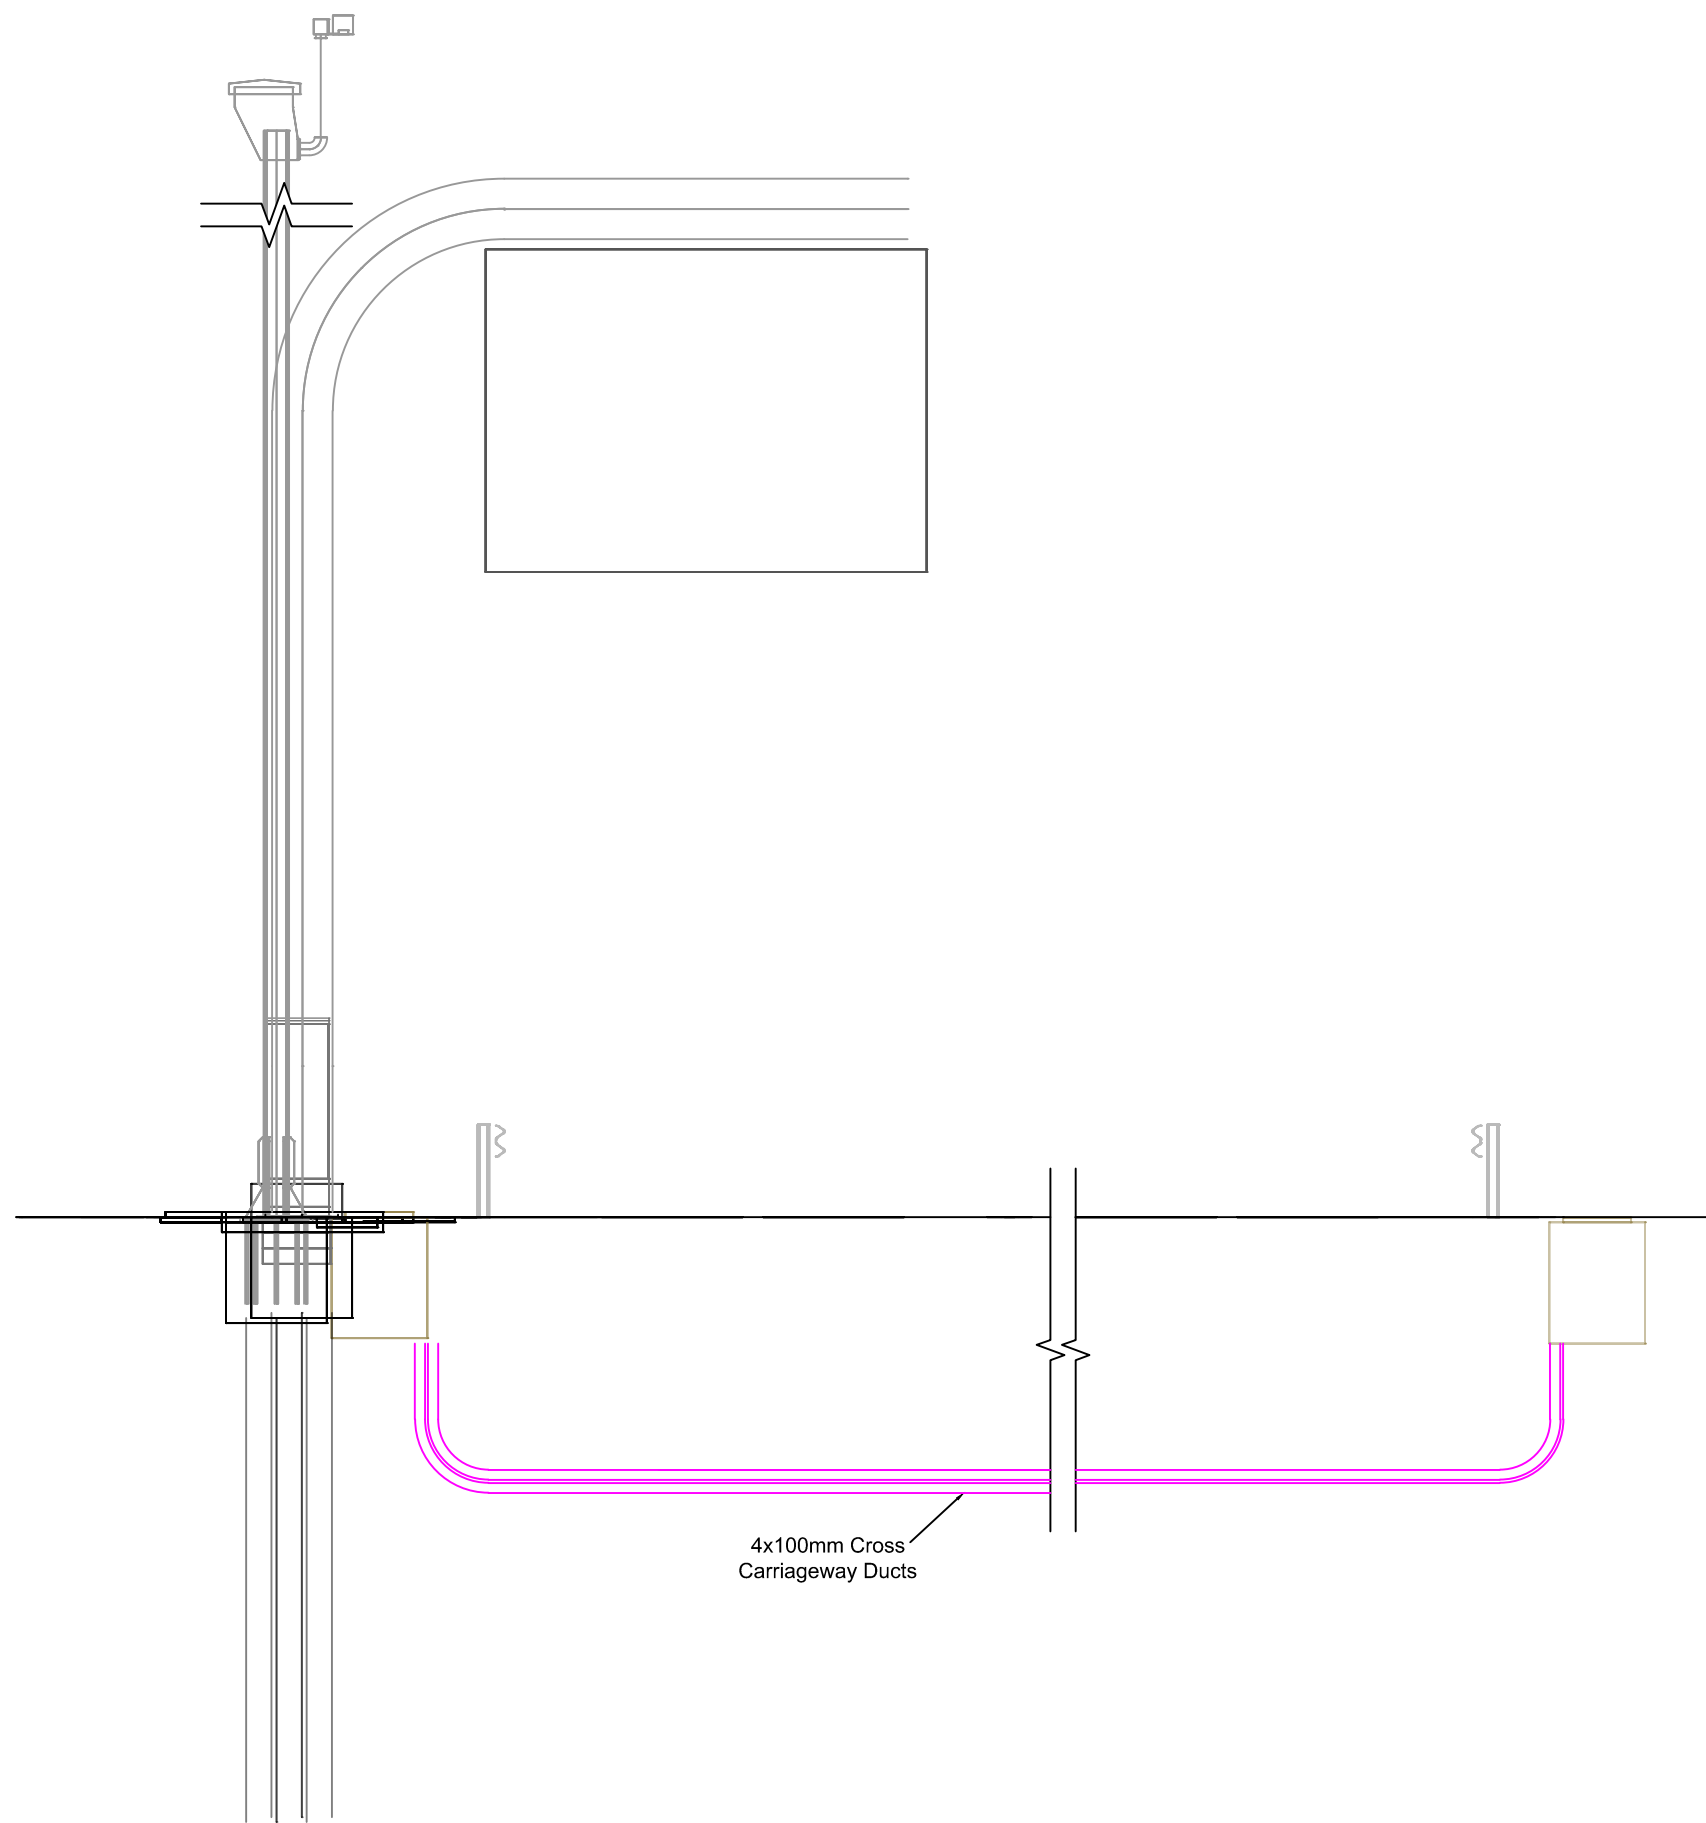

TECHNOLOGY STANDARD DETAIL - SECTION
SCALE N.T.S

NOTES:

- THESE DRAWINGS ARE CONCEPTUAL AND NOT ACTUAL DESIGNS. THEIR PURPOSE IS TO BE A GUIDE TO QUOTE THE WORKS AND SHOW DJV'S GENERAL ARRANGEMENT.
- ALL DIMENSIONS ARE IN METERS UNLESS NOTED OTHERWISE.
- DETAILS ONLY OUTLINED. SHOWN DIMENSIONS ARE ONLY INDICATIVE.
- WHERE CCTV IS REQUIRED IN CUTTING WITH RETAINING WALLS, CONSIDERATION WILL BE GIVEN TO WALL MOUNTING THE CCTV CAMERA.

P01	15/02/21	DESIGN FOR PRICING	SB	RC	MC	MC
P02	08/04/21	FOR QUALITY SUBMISSION	SY	RC	DS	DS
Rev	Rev. Date	Purpose of revision	Drawn	Checked	Rev'd	Apprv'd



Client
**highways
england**



Project
A303
Amesbury to Berwick Down

Drawing title
**TRCHNOLOGY
STANDARD DETAIL 5
NRTS/TV/MS4/MIDAS**


Drawing status
S4 - SUITABLE FOR STAGED APPROVAL

State Code	Preliminary
Project Stage	PCF Stage 5
Scale	NTS
Jacobs No.	HE551506
Client no.	HE551506
DO NOT SCALE	Rev P02

Drawing number
HE551506 - BGR - HOS-
SWGN000Z
Location
Type
Role
Number
-DR-TE-0205

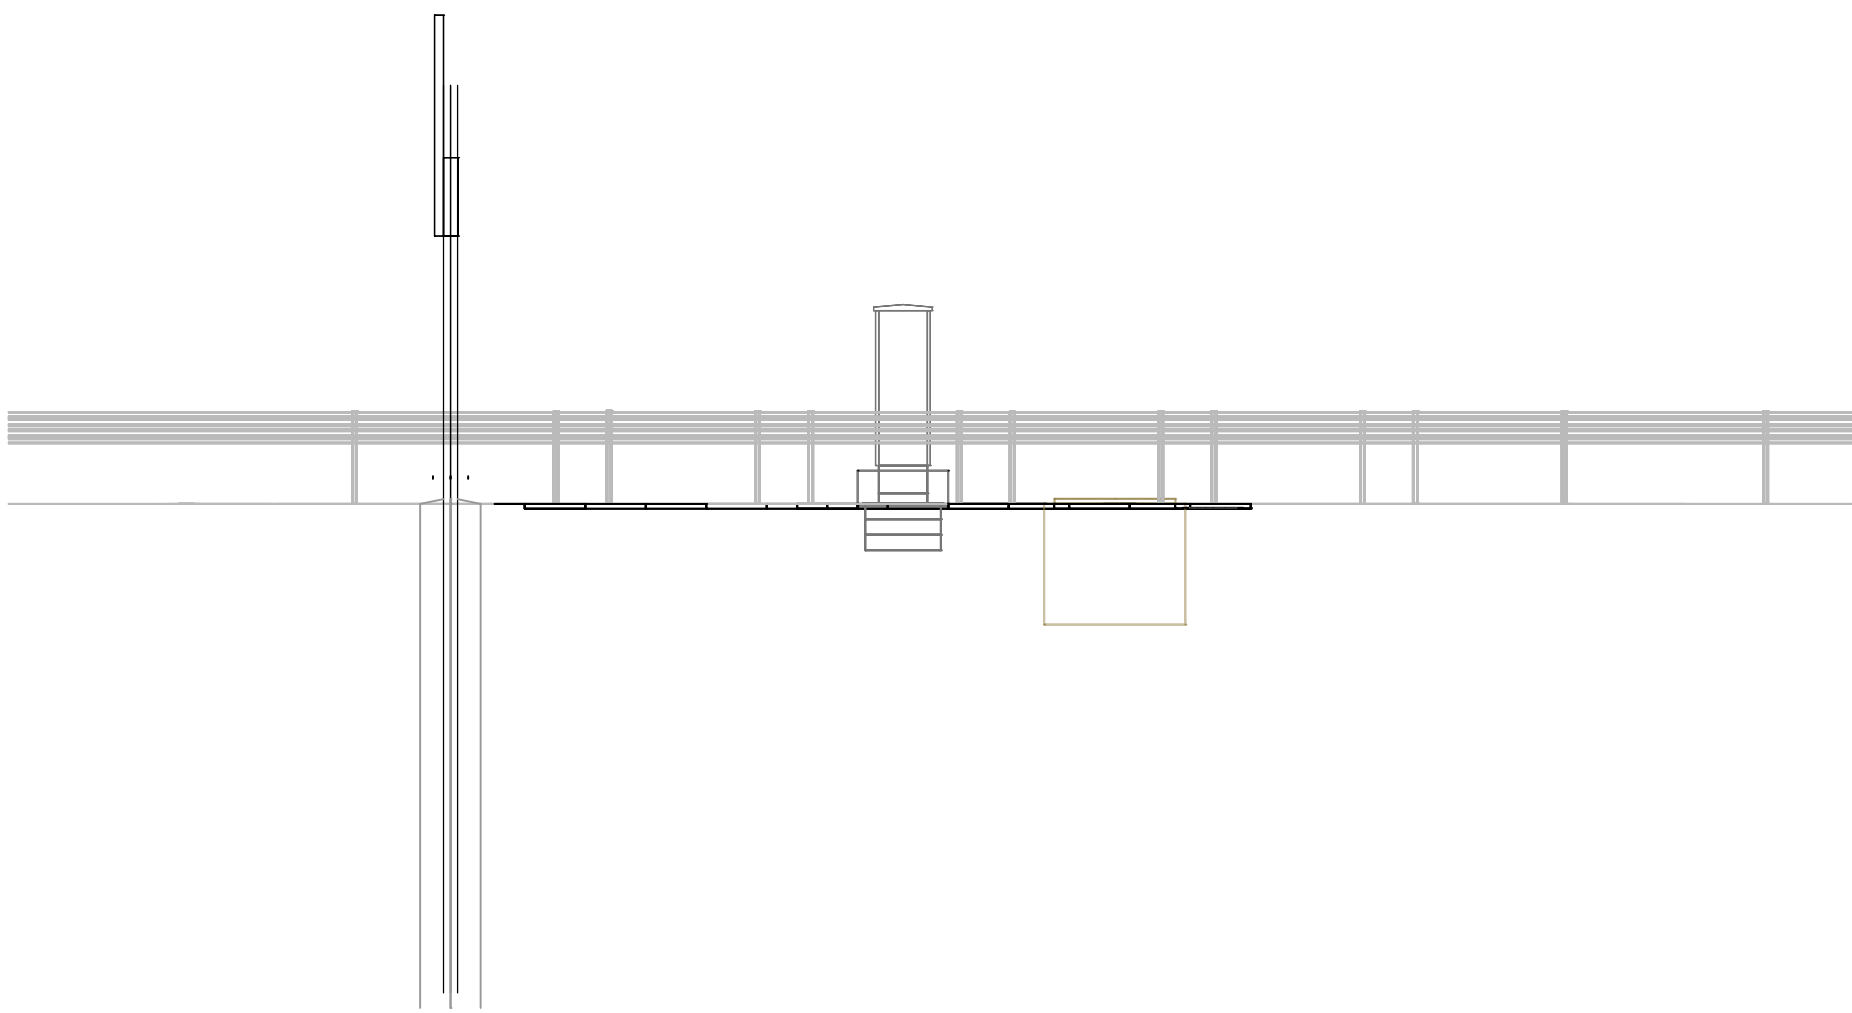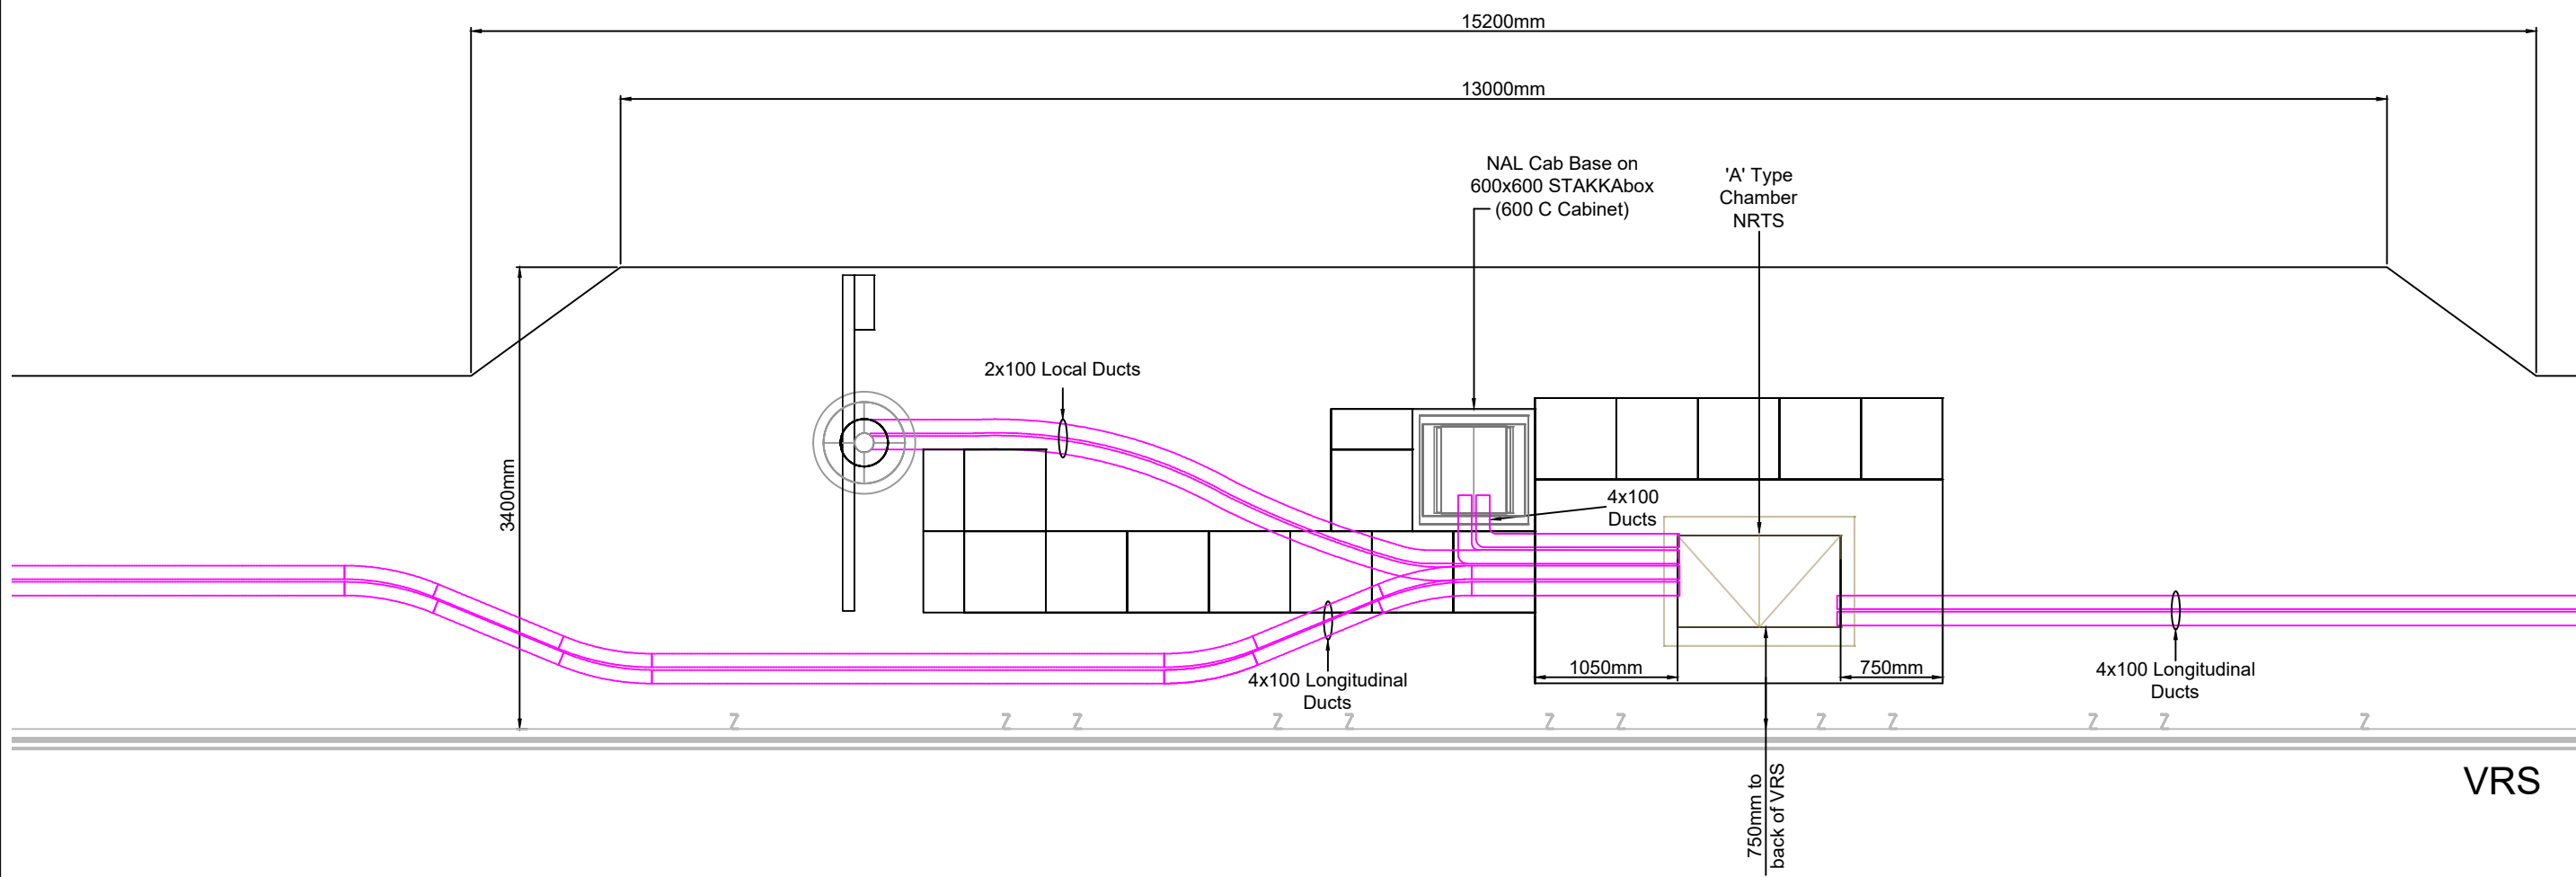

TECHNOLOGY STANDARD DETAIL - ELEVATION
SCALE N.T.S

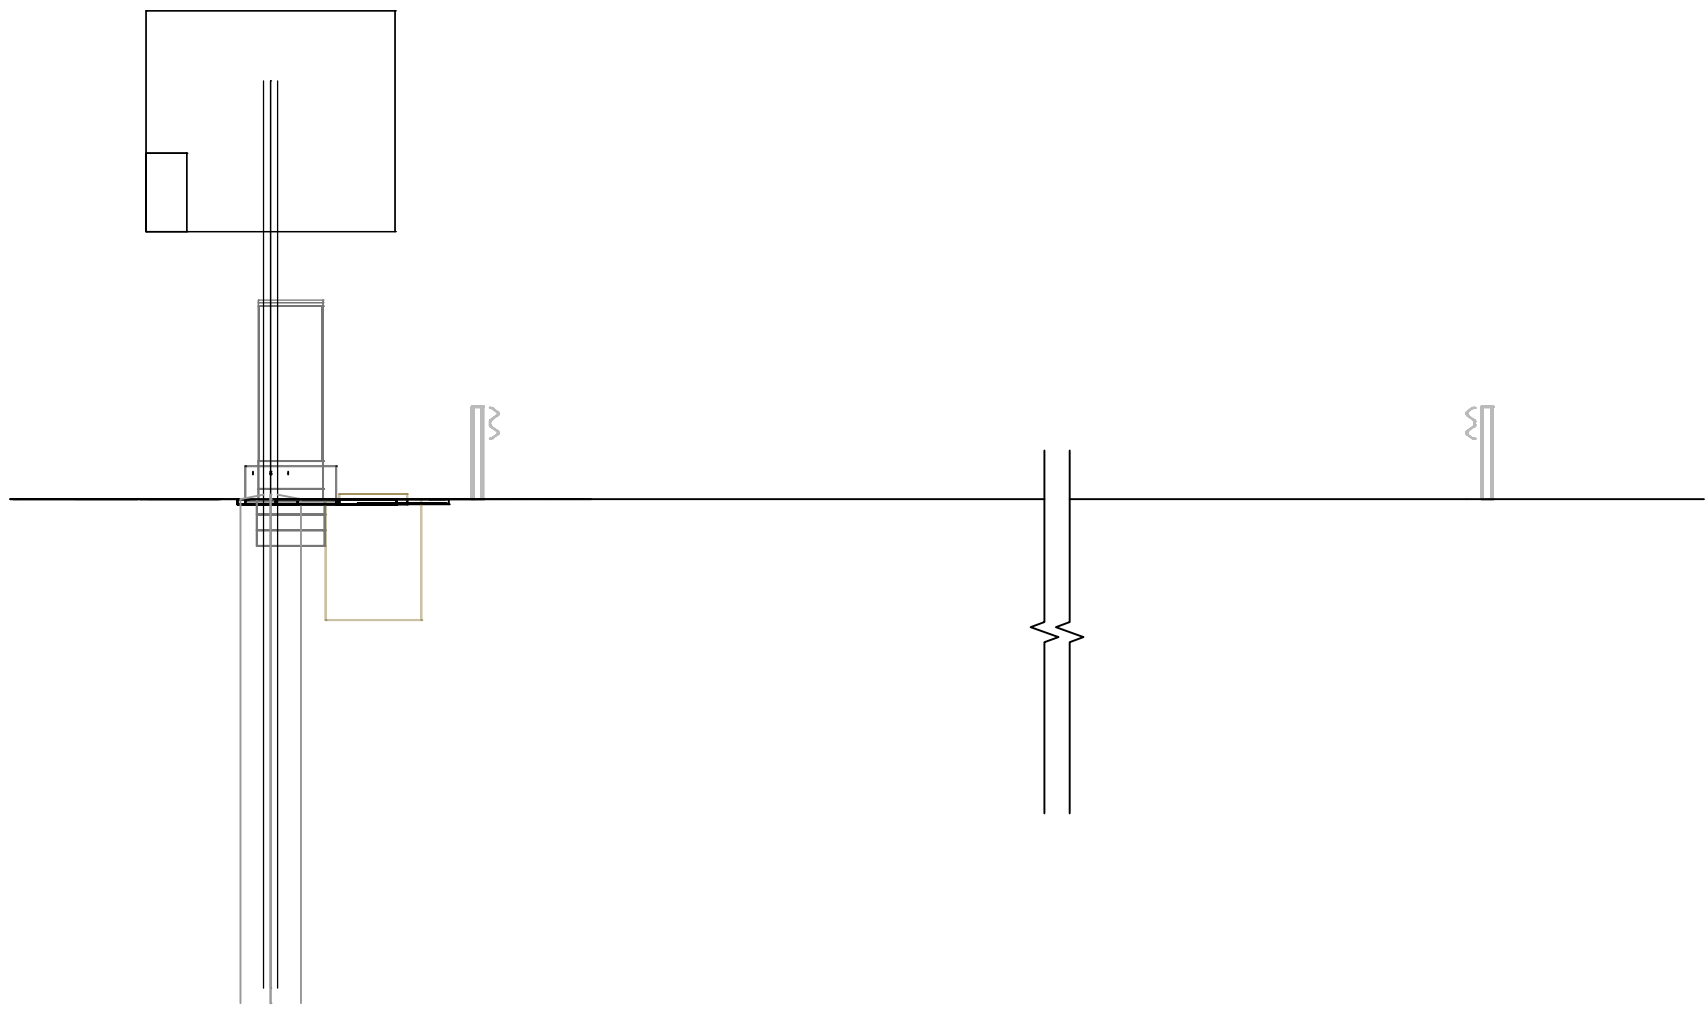

TECHNOLOGY STANDARD DETAIL - SECTION
SCALE N.T.S

- NOTES:
- 1 THESE DRAWINGS ARE CONCEPTUAL AND NOT ACTUAL DESIGNS. THEIR PURPOSE IS TO BE A GUIDE TO QUOTE THE WORKS AND SHOW DJV'S GENERAL ARRANGEMENT.
 - 2 ALL DIMENSIONS ARE IN METERS UNLESS NOTED OTHERWISE.
 - 3 DETAILS ONLY OUTLINED. SHOWN DIMENSIONS ARE ONLY INDICATIVE.
 4. WHERE CCTV IS REQUIRED IN CUTTING WITH RETAINING WALLS, CONSIDERATION WILL BE GIVEN TO WALL MOUNTING THE CCTV CAMERA.

P01	15/02/21	DESIGN FOR PRICING	SB	RC	MC	MC
P02	08/04/21	FOR QUALITY SUBMISSION	SY	RC	DS	DS
Rev	Rev. Date	Purpose of revision	Drawn	Checked	Rev'd	Apprv'd

Client

Project

A303
Amesbury to Berwick Down

Drawing title

TECHNOLOGY
STANDARD DETAIL 6
NTRS/FTMS

Drawing status

S4 - SUITABLE FOR STAGED APPROVAL

State Code

Preliminary

Project Stage

PCF Stage 5

Scale

NTS

Jacobs No.

HE551506

Client no.

HE551506

DO NOT SCALE

Rev

P02

Drawing number

HE551506 - BGR - HOS-

SWGN000Z

Originator

BGR

Volume

-HOS-

Location

SWGN000Z

Type

-DR-

Role

TE

Number

0206