
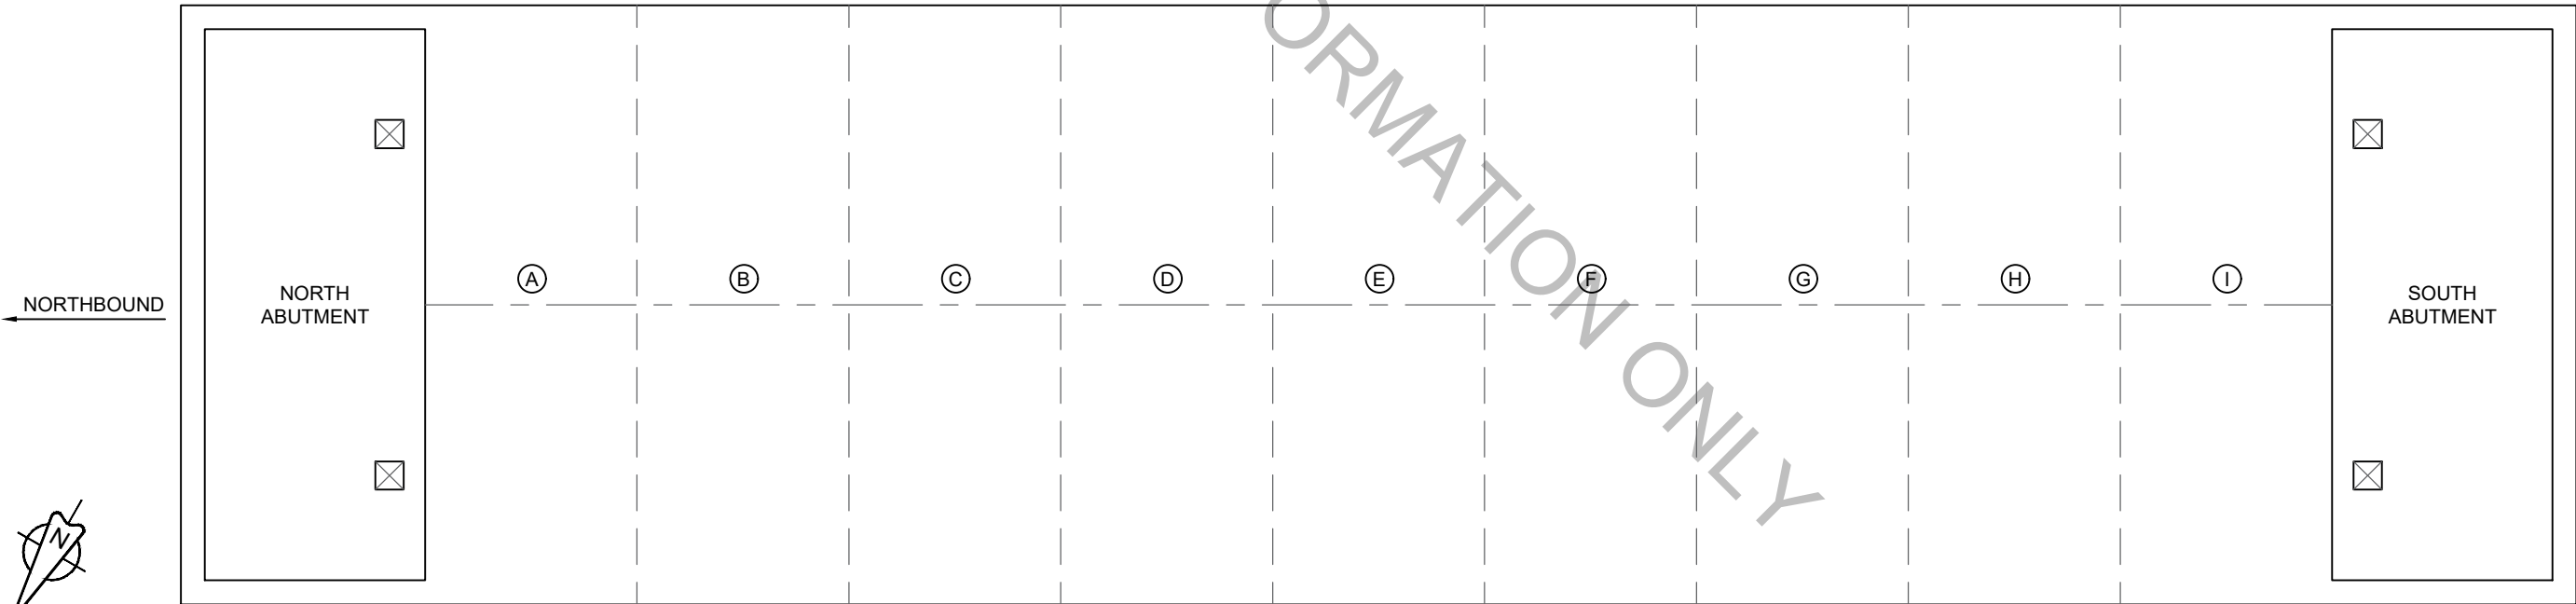


NOTES
1. ALL DRAWINGS ARE IN METRES UNLESS OTHERWISE NOTED.

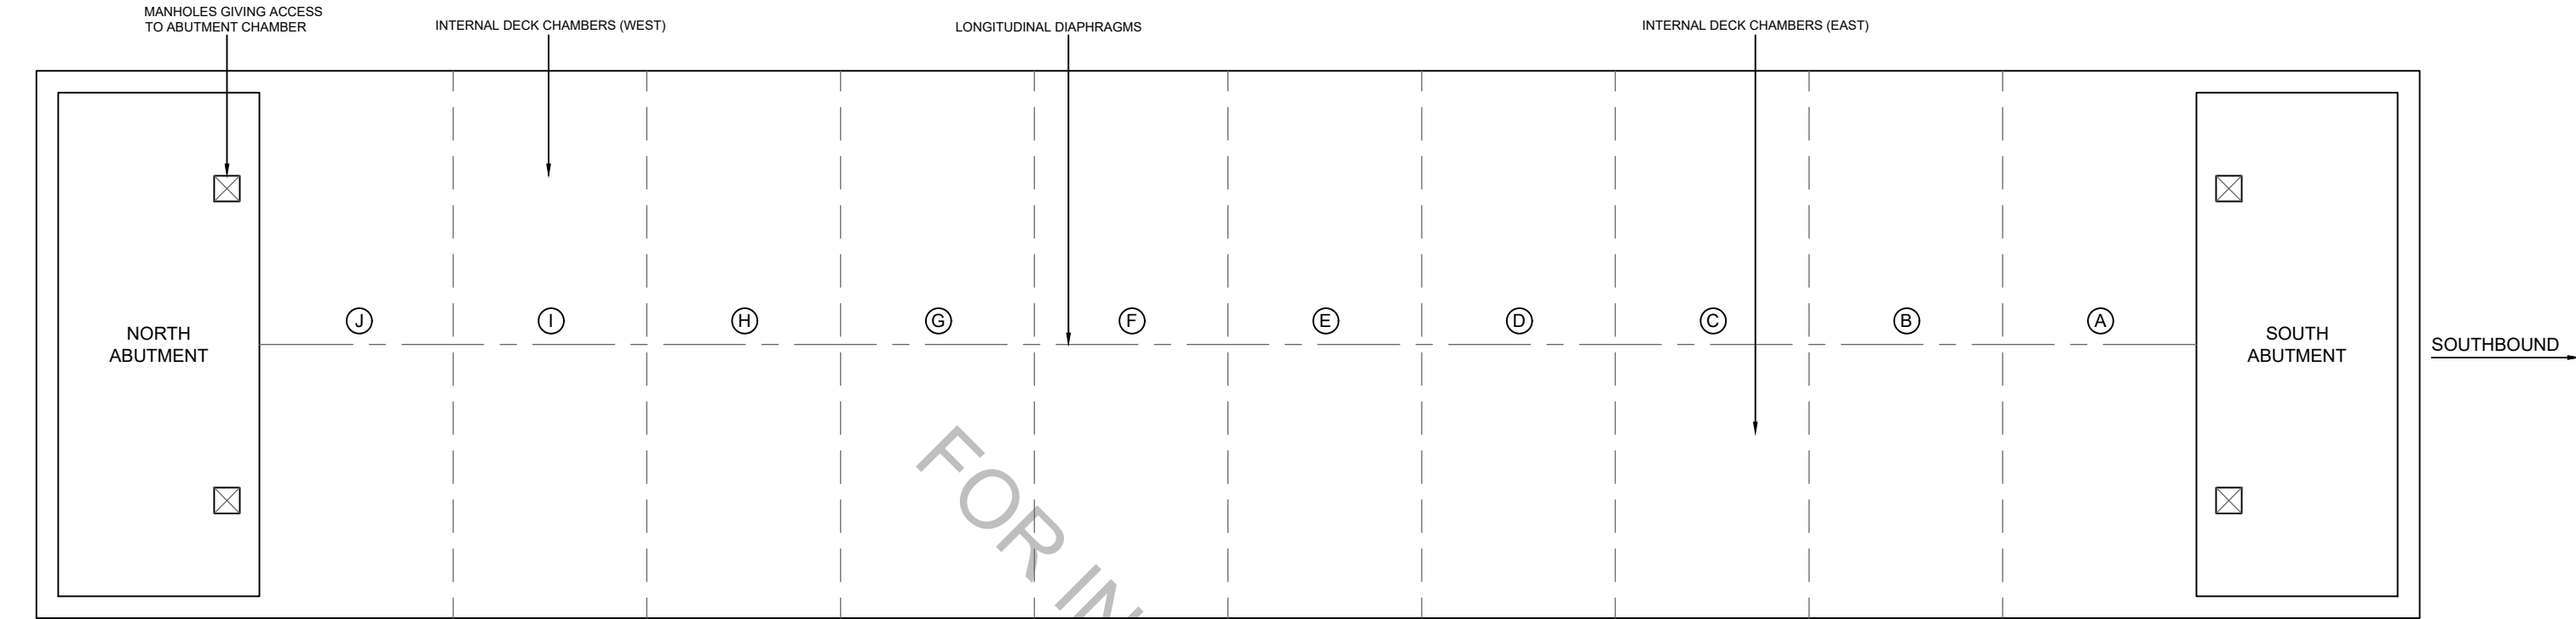

SCHEMATIC PLAN
NTS

© CROWN COPYRIGHT AND
DATABASE RIGHTS (2020)
OS 100030649

CLIENT

AGENT

PROJECT NAME			M5 WYNHOL VIADUCT DOOR REPLACEMENT		
DRAWING TITLE			FIGURE C5b - SURVEY AREA - INTERNAL INSPECTIONS (07/07/2020)		
REFERENCE	SCALE :	NOT TO SCALE	DRAWING STATUS		
	DIMENSIONS :	m	WORK IN PROGRESS		
	COPYRIGHT ©KIER		PRELIMINARY		
			CONSTRUCTION	✓	
	ORIG DWG SIZE:	A3	AS-BUILT		
SUITABILITY: A			FOR CONSTRUCTION		

C1	FOR BAT LICENSE APPLICATION	JB	JB	CE	KO	13/07/20	
REV	DETAILS	DRWN	DES	CHKD	APPD	DATE	
DRAWING NUMBER							KIER PROJECT REFERENCE HE601873
PROJECT HE601873		ORIGINATOR KIER		VOLUME ELS		REVISION C1	
M5_ML_151.3_Z		DR - LE		300002			
LOCATION		TYPE		ROLE			
				NUMBER			