



GROUND FLOOR

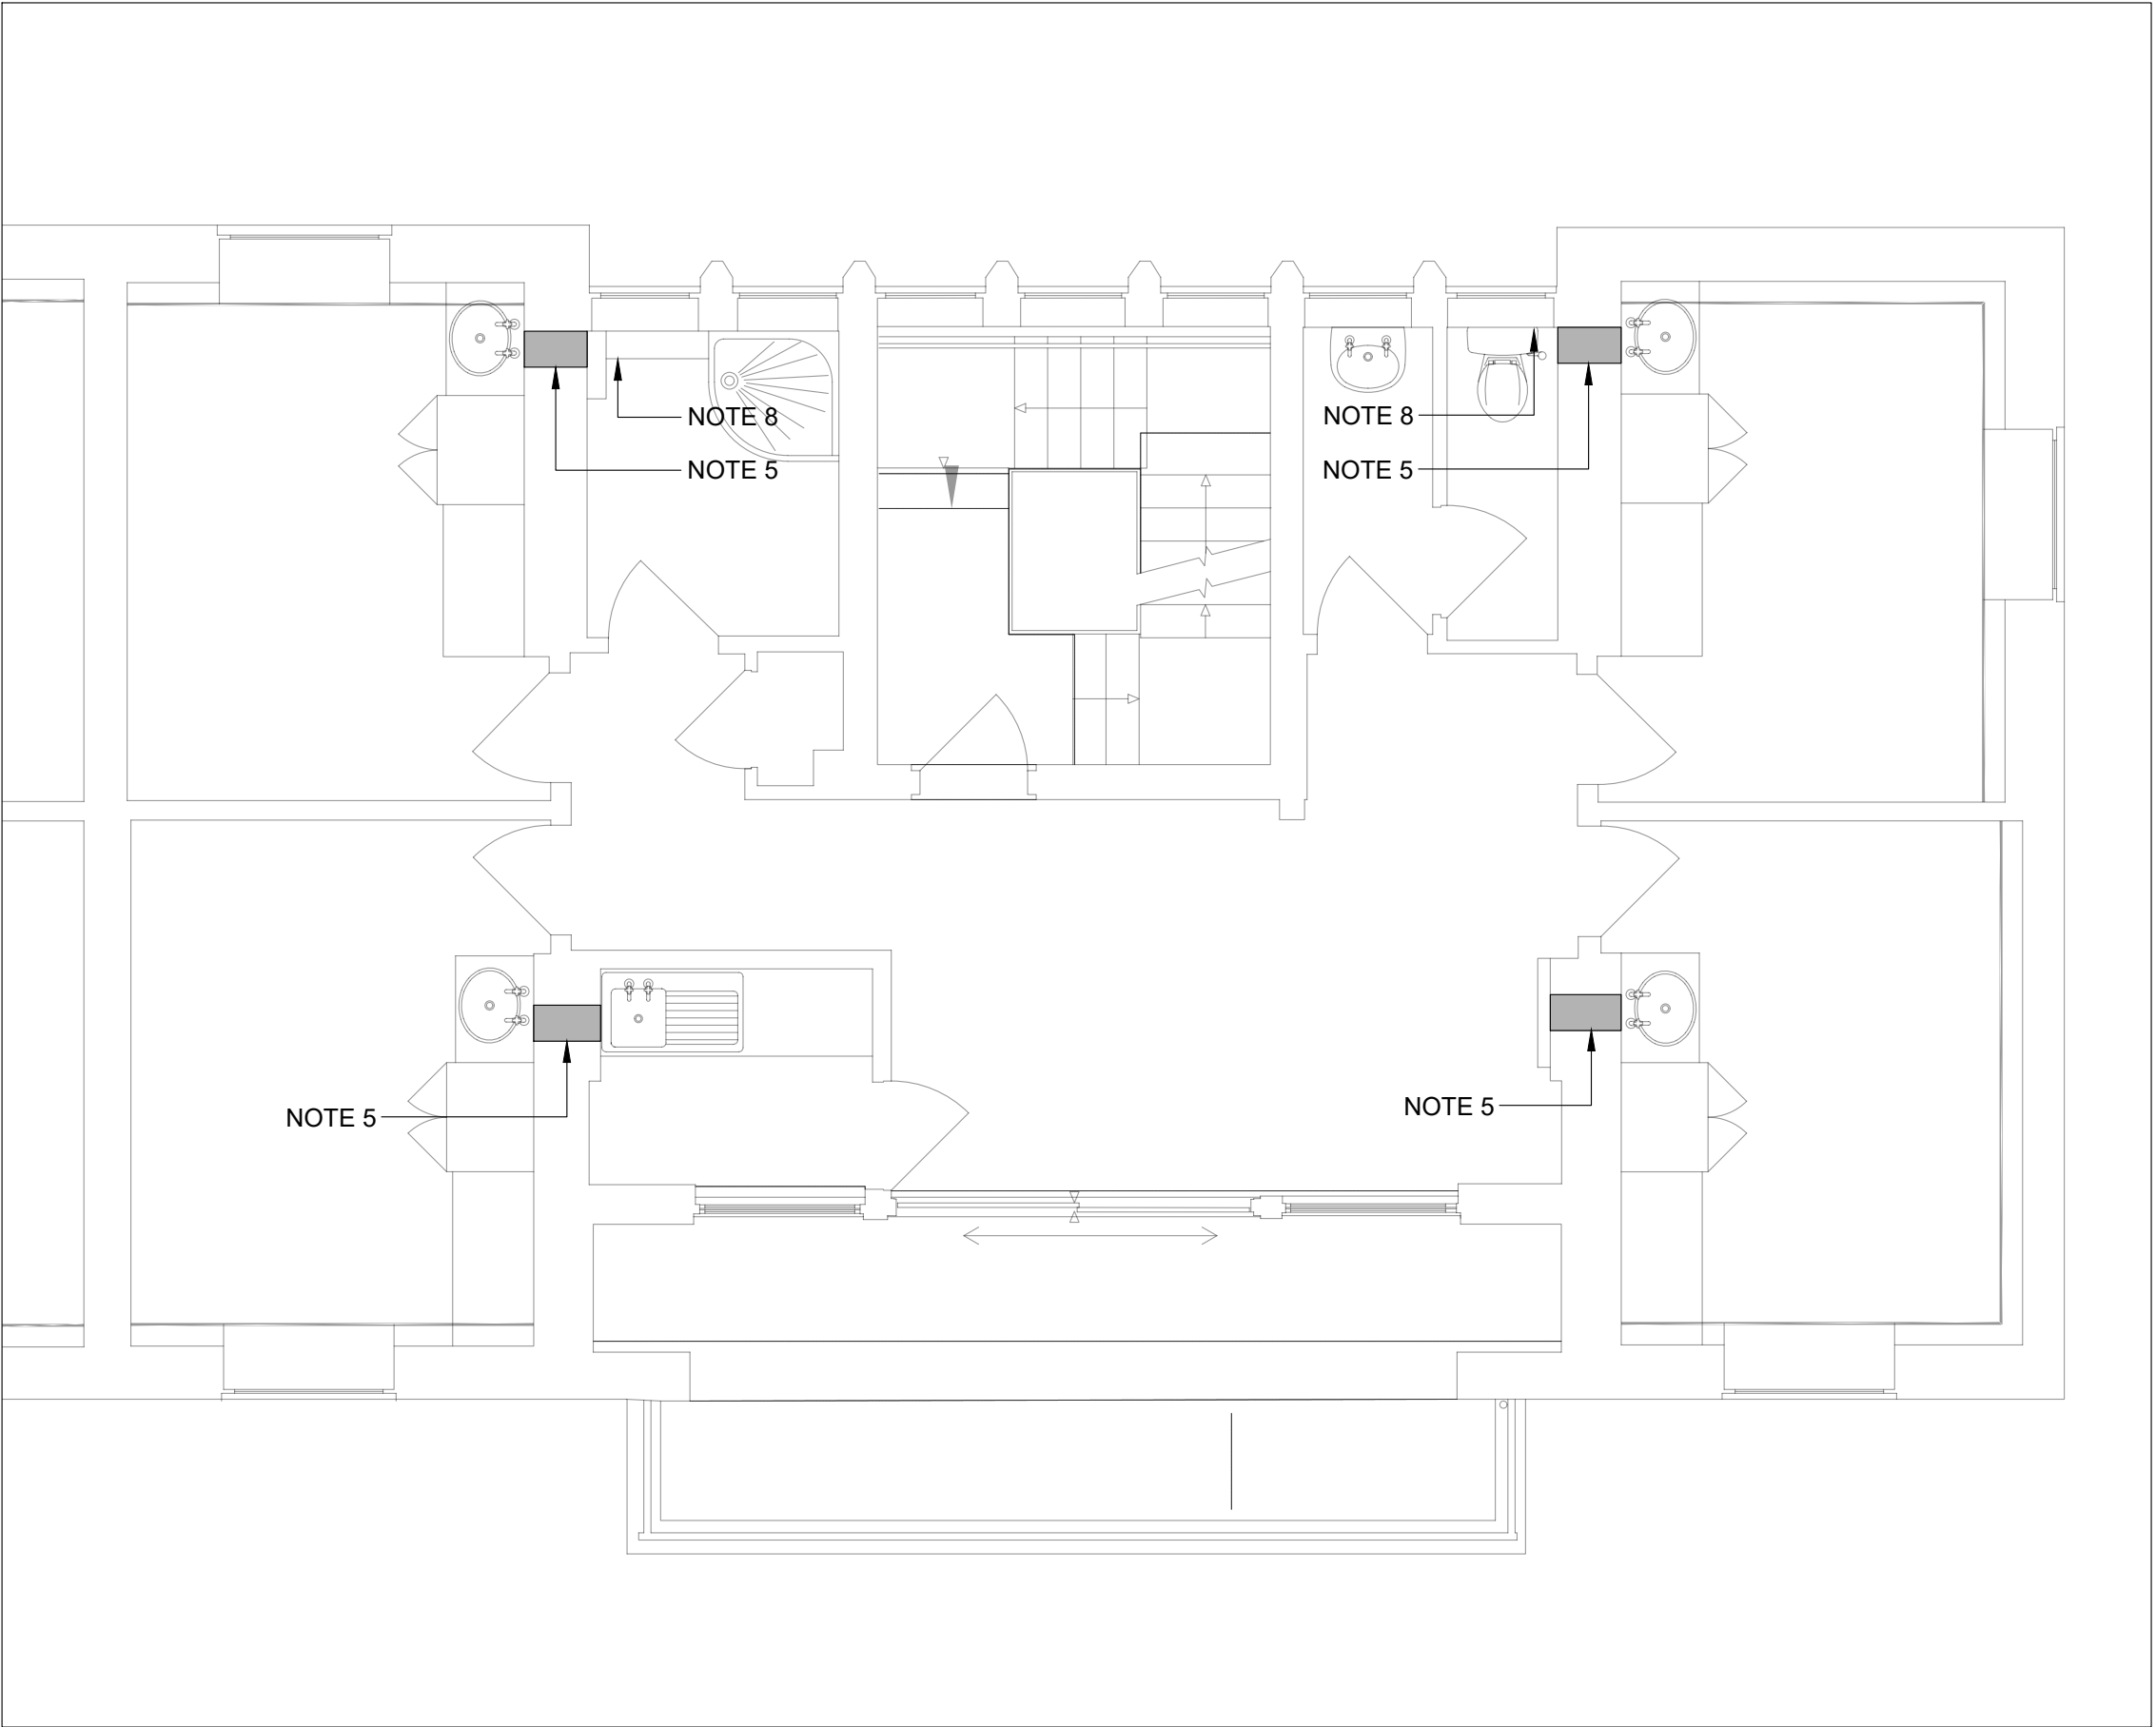

FIRST FLOOR

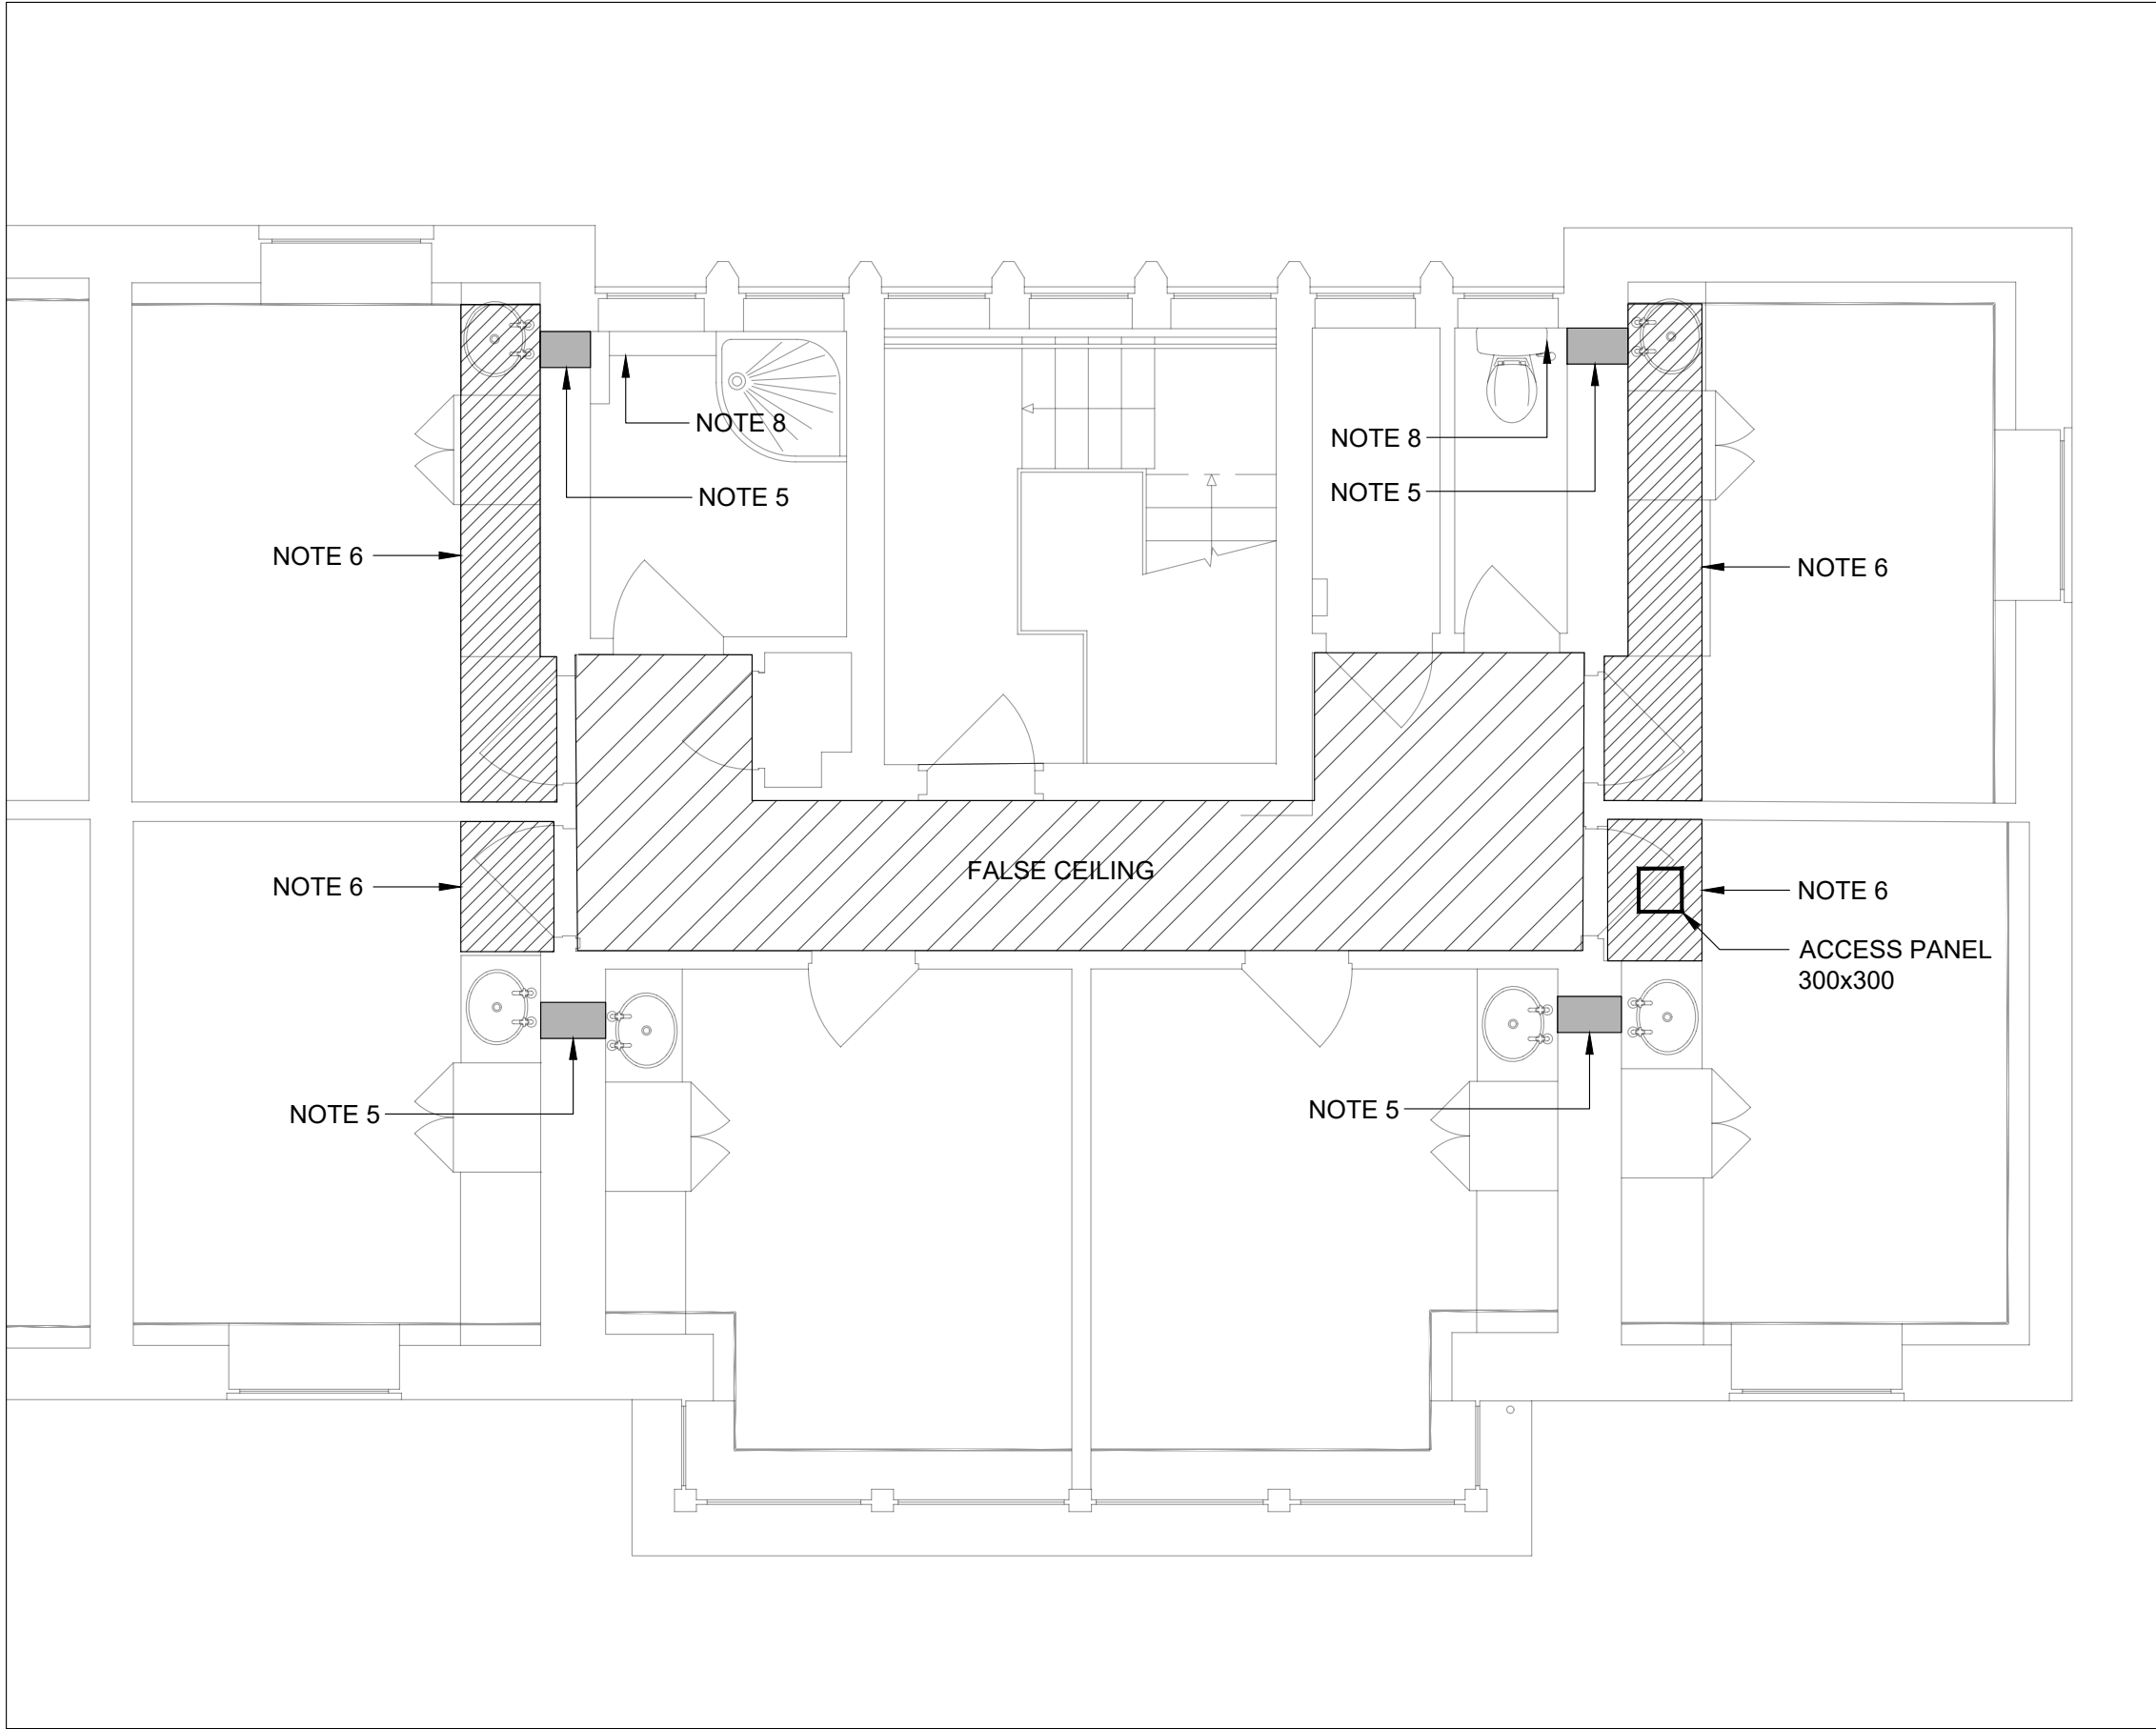

SECOND FLOOR

NOTES

1. READ THIS DRAWING IN CONJUNCTION WITH THE COVERSHEETS & SCHEDULES
2. ALL DIMENSIONS ARE IN mm
3. DO NOT SCALE FROM THIS DRAWING
4. PENETRATIONS <Ø100 NOT SHOWN
5. FULL ACCESS TO ONE SIDE OF EXISTING RISER REQUIRED; MAKE GOOD TO MATCH EXISTING
6. BOXING AROUND HIGH LEVEL PIPEWORK; FINISH TO MATCH EXISTING
7. 600x600 ACCESS PANEL AT LOW LEVEL
8. LOCAL REPAIRS & MAKING GOOD REQUIRED; FINISH TO MATCH EXISTING
9. MECHANICAL CONTRACTOR IS RESPONSIBLE FOR ALL PENETRATIONS <Ø200

Rev	Description	Date
T00	For Tender	23/11/06

Client	Bedford College
Site	Shuttleworth College Old Warden Park Biggleswade SG18 9DX
Project	Halls of Residence Fit Out

 Pandaces Construction & Engineering Services Ltd www.pandaces.co.uk T: 01908 991130	
Drawing Title Clayton Hall BWIC	
Drawing Ref 02-15 M-LX-08	
Revision T00	Date 2023/11/06
Scale 1:50 at A1	Status For Tender