
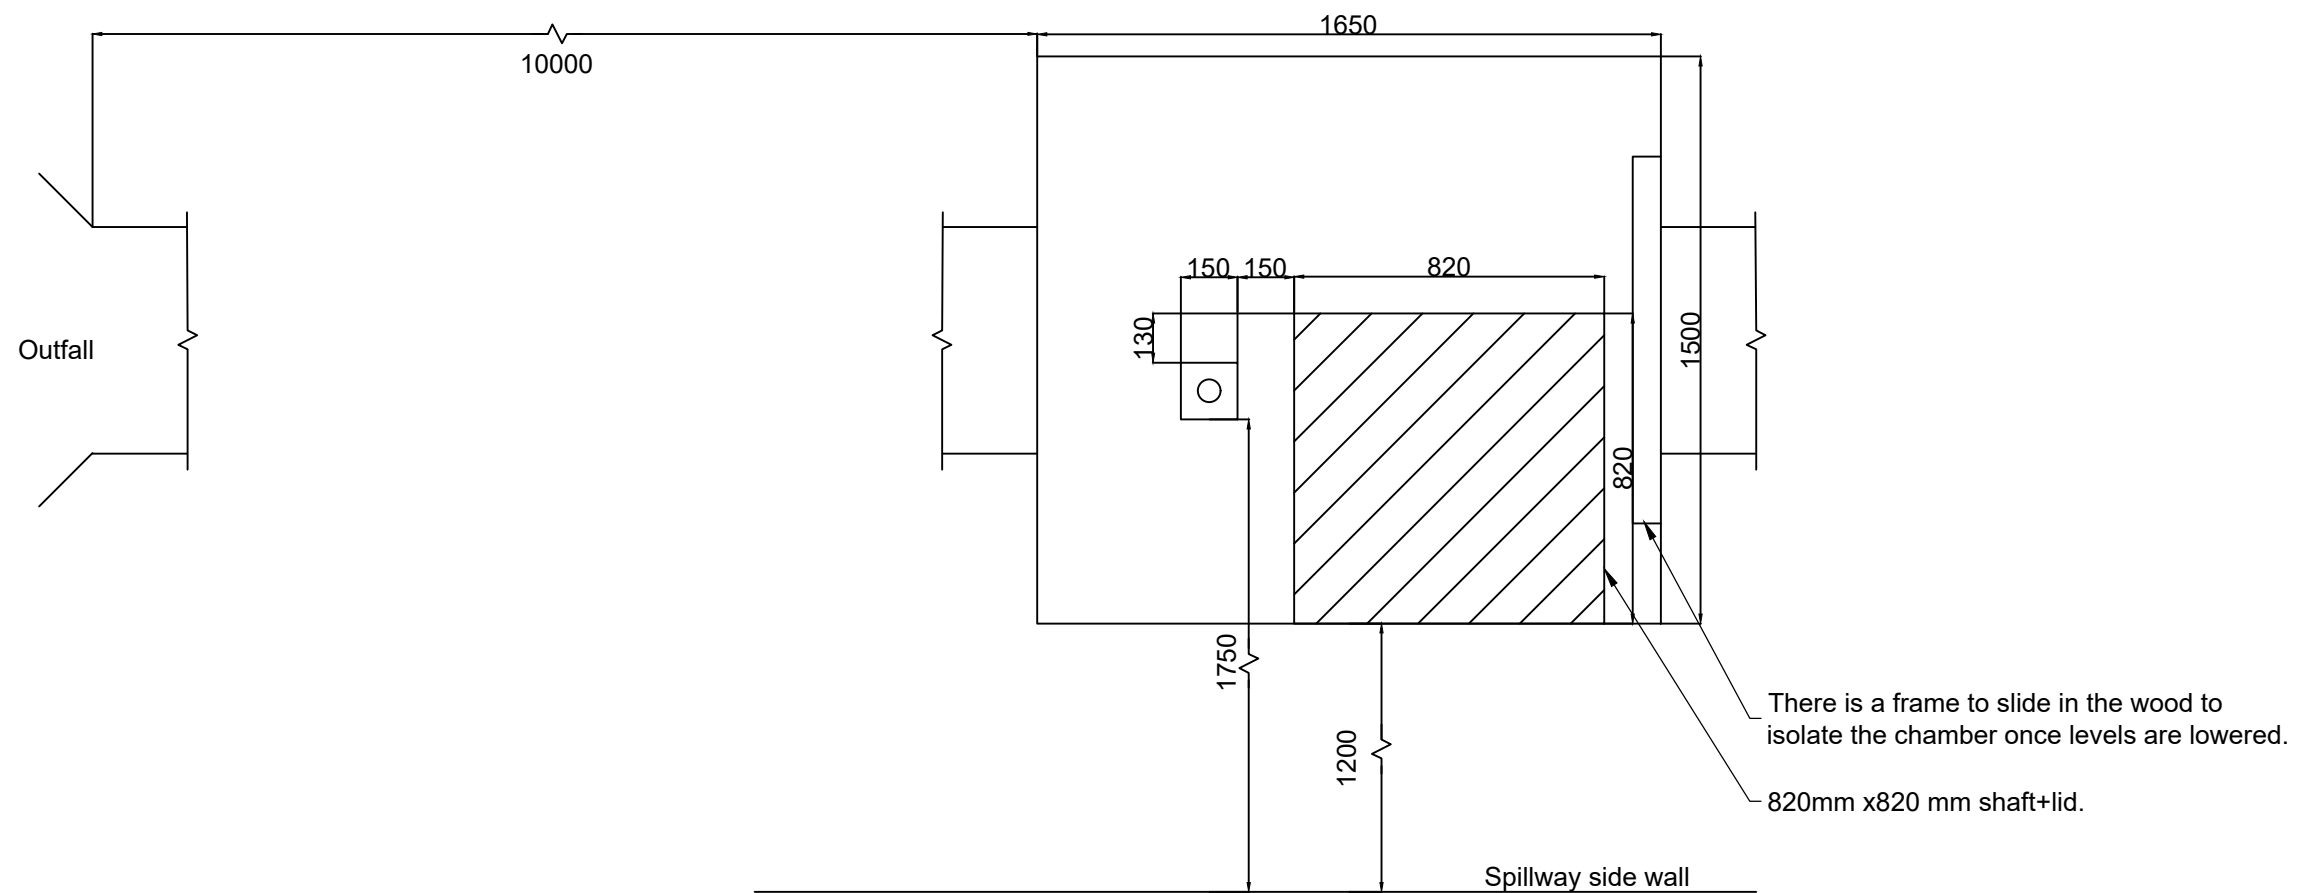


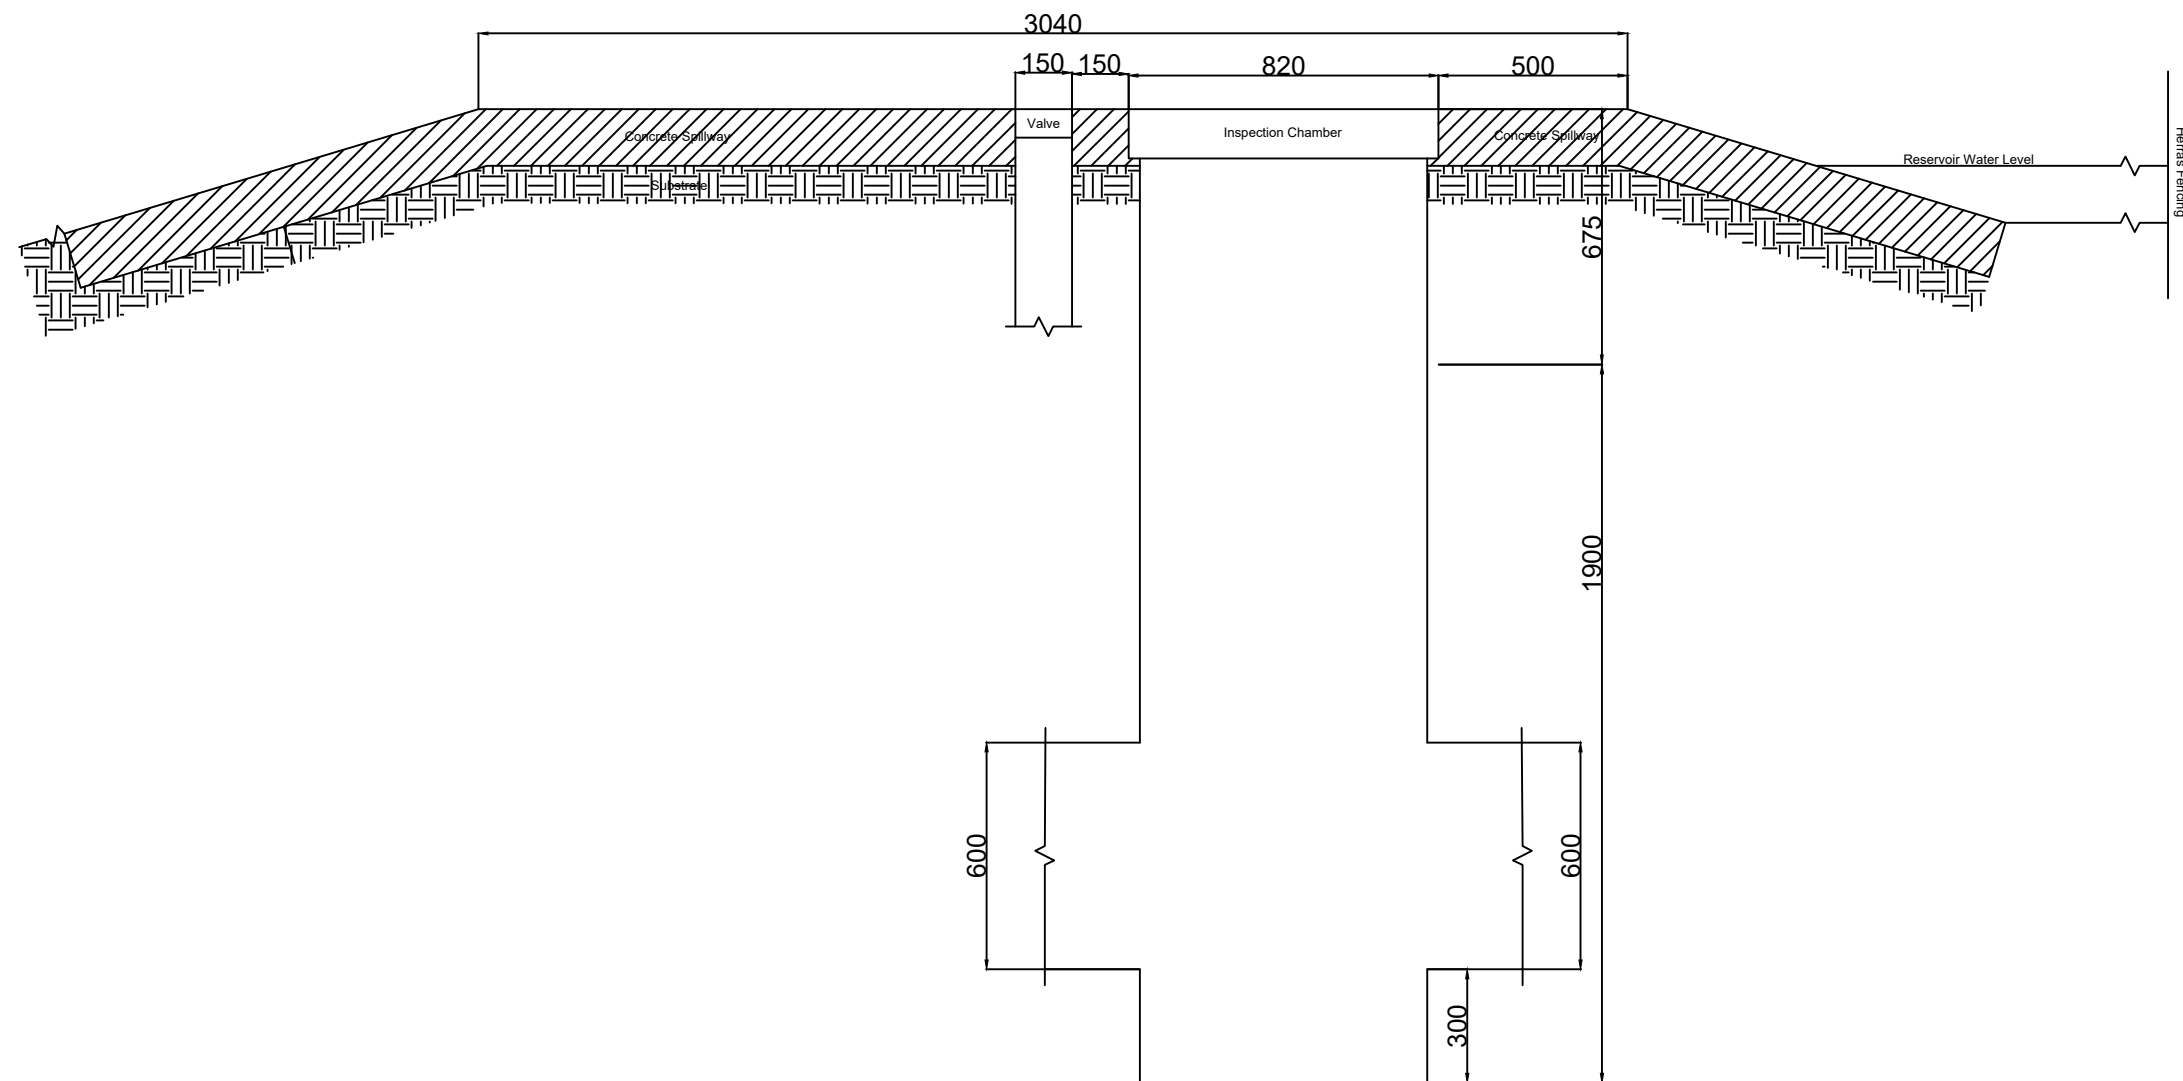

GENERAL NOTES

Client: KBC
Project: Slade Brook Reservoir Valve
Project Address:
Slade Brook Reservoir
Thurston Drive
Kettering
Northants
NN15 6GN
DWG. no.: SBRG.
Scale: 1:20 @A3
Date: 6th March 2019
Drawn By: M.Chester
Kettering Borough Council
4 Robinson Way
Telford Way Industrial Estate
Kettering
Northants
NN16 8PP

K:\Logos\KBC logos\Colour logo\A6 logo.jpg