




LOCATION PLAN
Scale 1:50,000

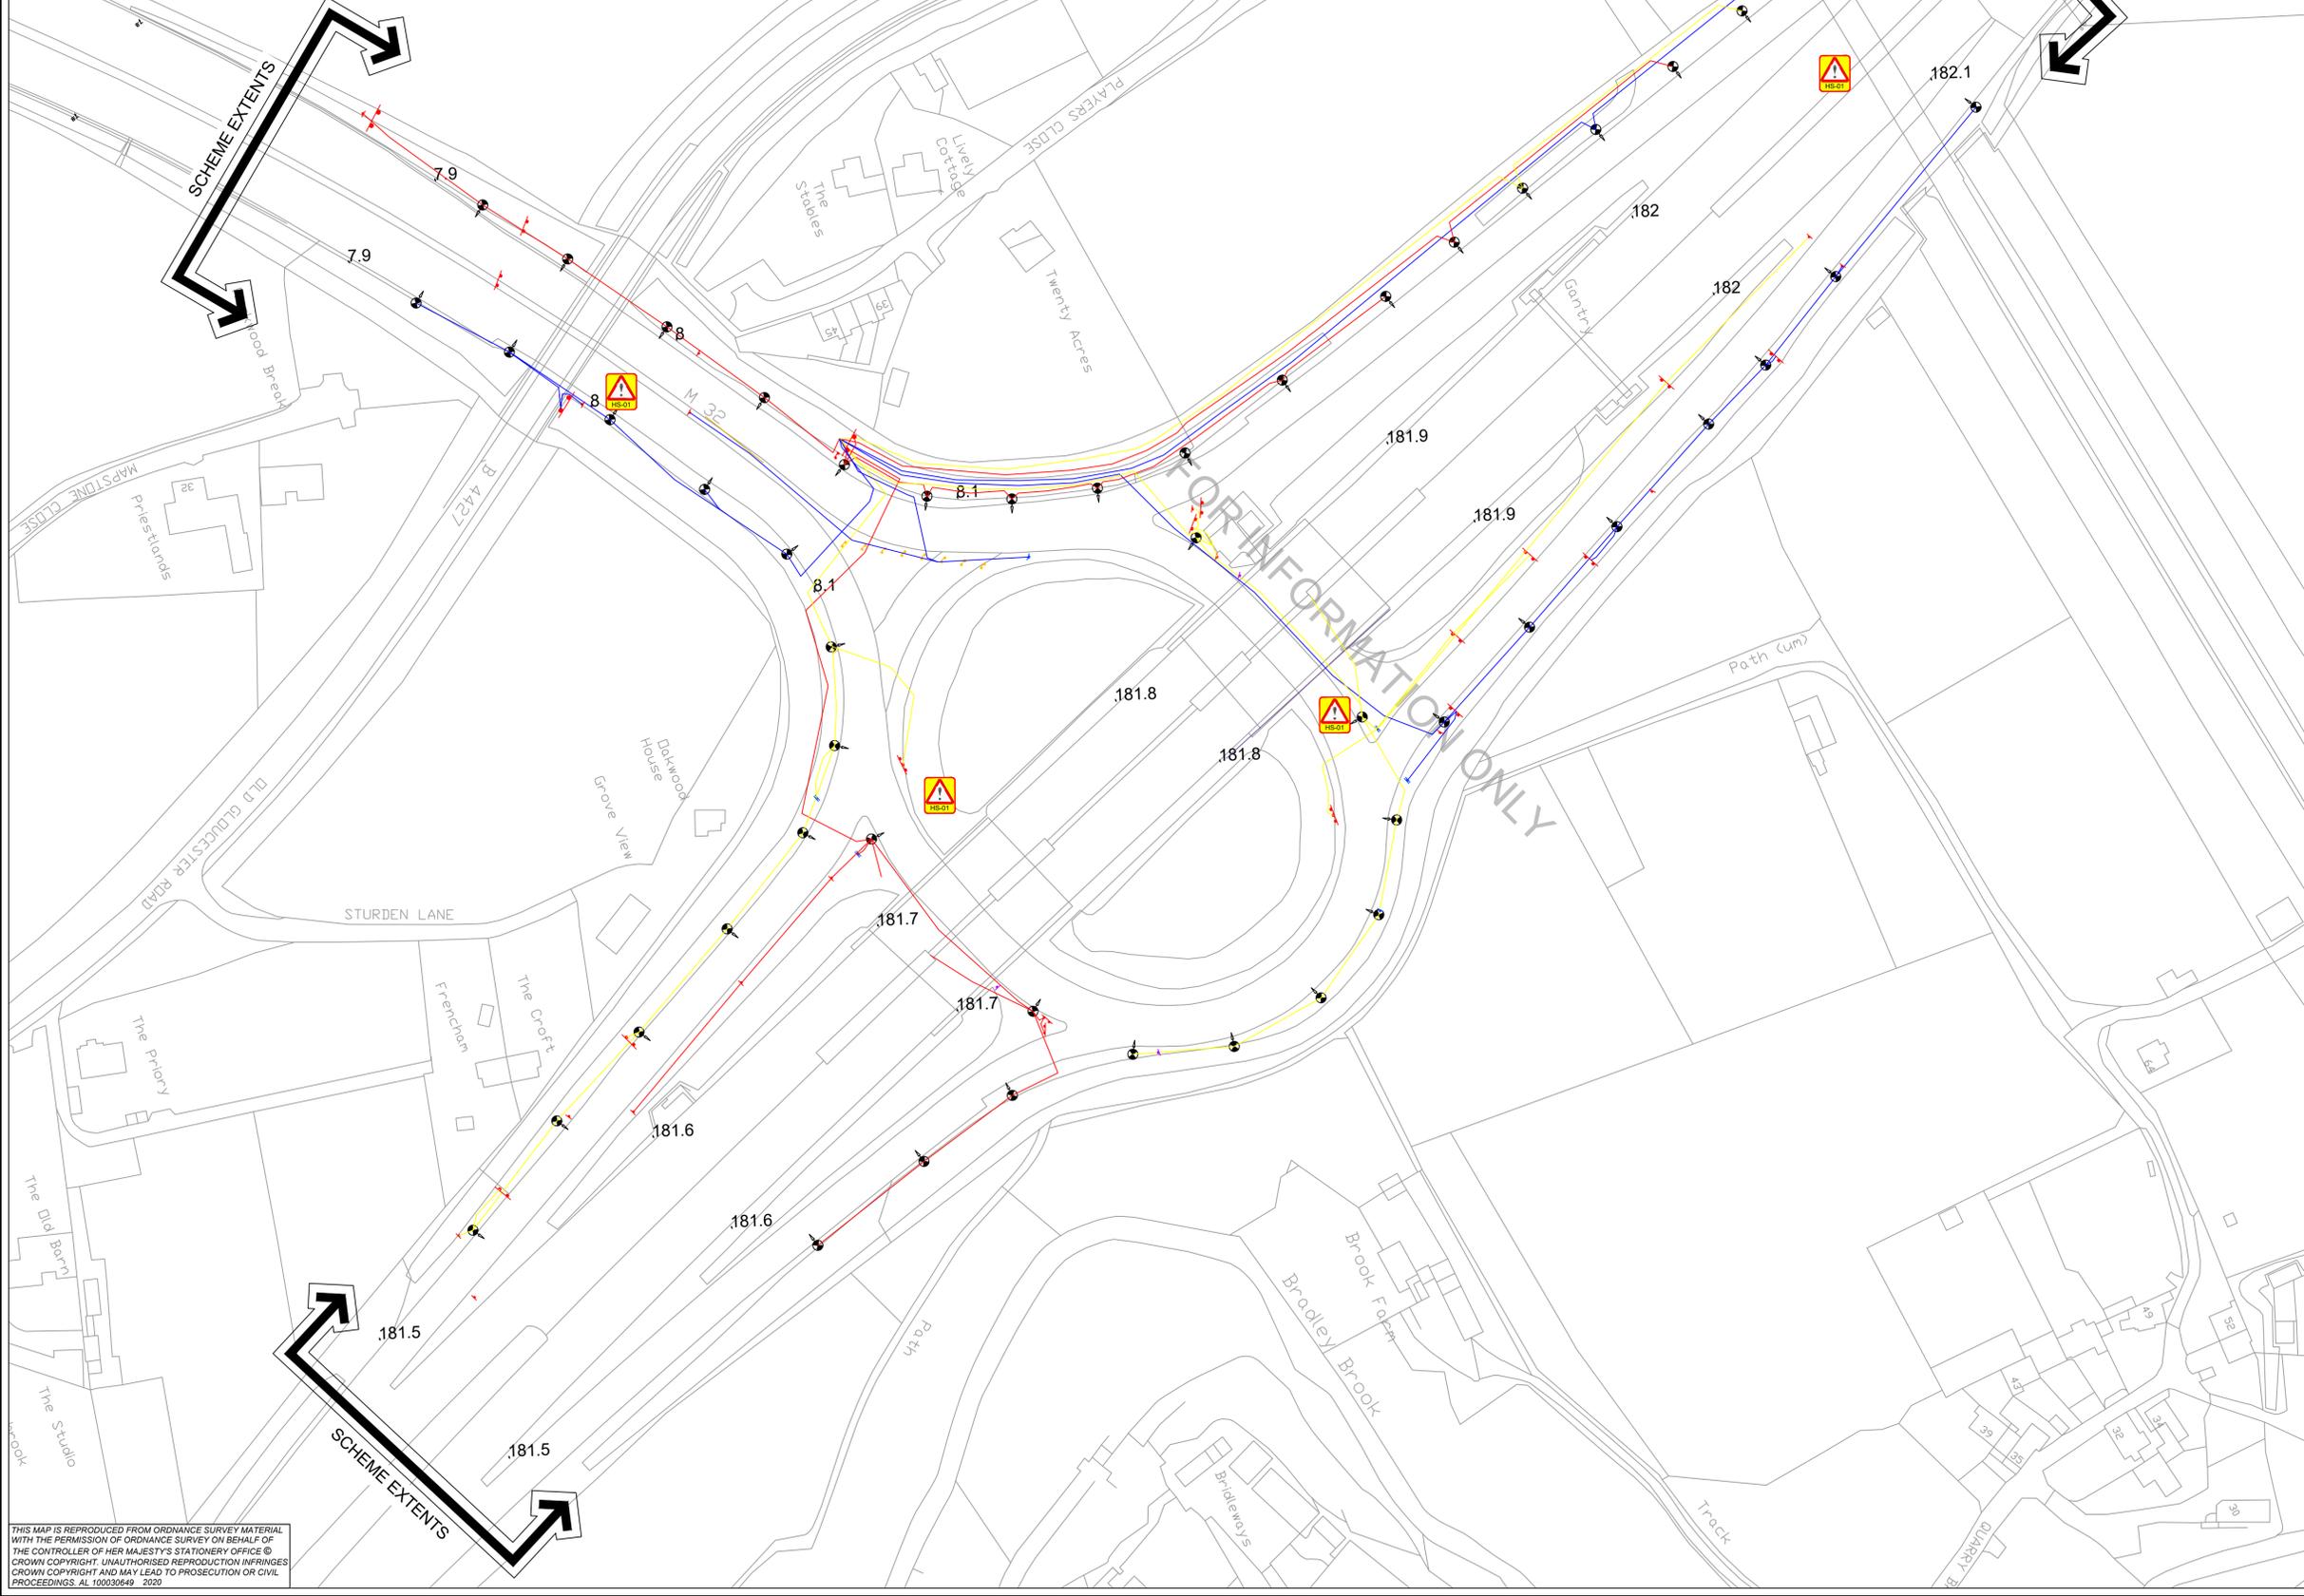

RESIDUAL DESIGN HAZARDS
THE FOLLOWING HAS BEEN COLLECTED FROM THE PRE-CONSTRUCTION INFORMATION AND HIGHLIGHTS KNOWN RESIDUAL HAZARDS.

KEY HS-# = HEALTH AND SAFETY RISK REFERENCE NUMBER
E-# = ENVIRONMENT RISK REFERENCE NUMBER

HS-01 - OVERBRIDGE - LIMITED HEADROOM

- HE LIGHTING
- HE LIGHTING
- HE LIGHTING
- HE LIGHTING COLUMNS
- HE SIGNAGE

C1	FOR INFORMATION	JH	DRS	15-05-20
REV	DETAILS	CHKD	APPD	DATE
DRAWN : MT	DRAWING STATUS			
DESIGN : MT	WORK IN PROGRESS			
CHKD : JH	PRELIMINARY DRAWING			
APPD : DRS	EXTERNAL ISSUE <input checked="" type="checkbox"/>			
DATE : 15/05/20	AS-BUILT			
SUITABILITY : S2	FOR INFORMATION			

CLIENT

AGENT

SCHEME NAME
**M4 J19 & M32 J1 & J3
LIGHTING REPLACEMENT**

DRAWING TITLE
**M4 J19
ASSET PLAN**

ORIG DRAWING SIZE : A1	DIMENSIONS : N/A
COPYRIGHT © KIER	SCALE : 1:1000
DRAWING NUMBER	SCHEME REFERENCE No.
PROJECT ORIGINATOR VOLUME	570129A
HE570129A - KIER - VGN	
M4_J19_SR - DE - EO - 0100_12	REVISION
LOCATION TYPE ROLE NUMBER	C 1

THIS MAP IS REPRODUCED FROM ORDNANCE SURVEY MATERIAL WITH THE PERMISSION OF ORDNANCE SURVEY ON BEHALF OF THE CONTROLLER OF HER MAJESTY'S STATIONERY OFFICE © CROWN COPYRIGHT. UNAUTHORISED REPRODUCTION INFRINGES CROWN COPYRIGHT AND MAY LEAD TO PROSECUTION OR CIVIL PROCEEDINGS. AL 10039649 2020