




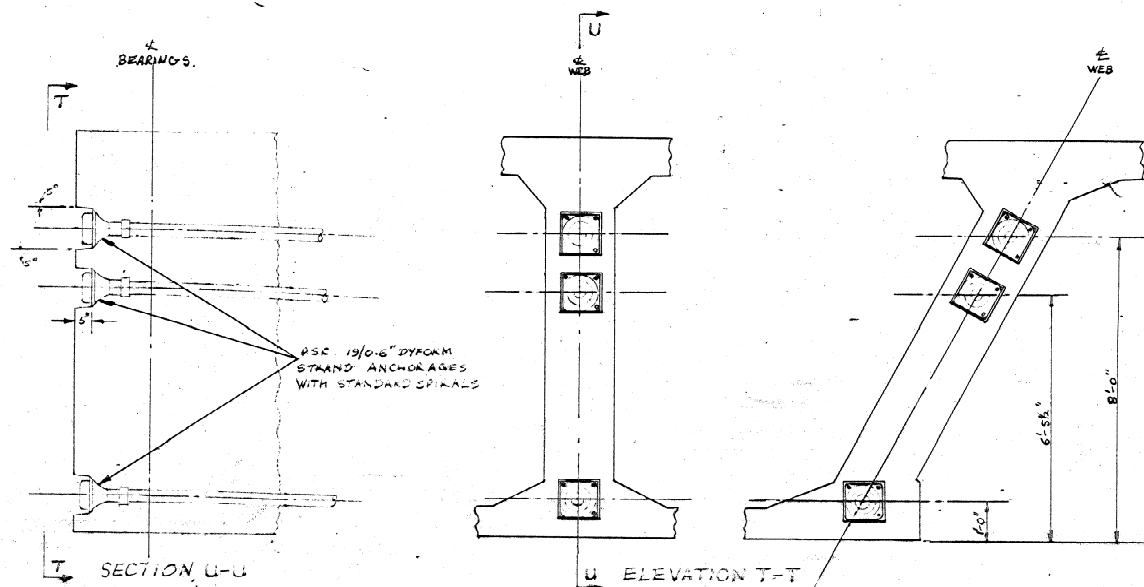



UPPER VIADUCT - ABUTMENT NO.2, END OF 130FT. SPAN

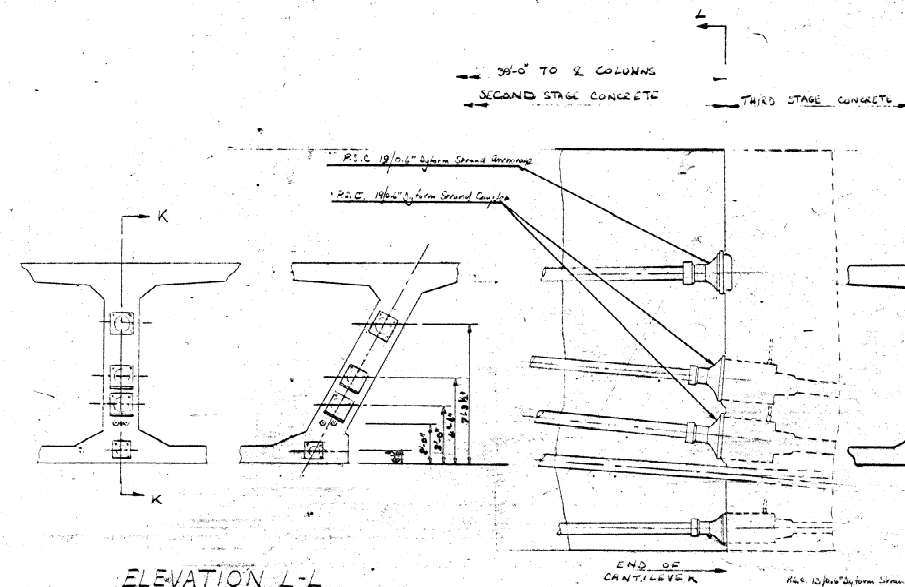


LOWER VIADUCT - END OF 39FT. CANTILEVER TO 150FT. SPAN

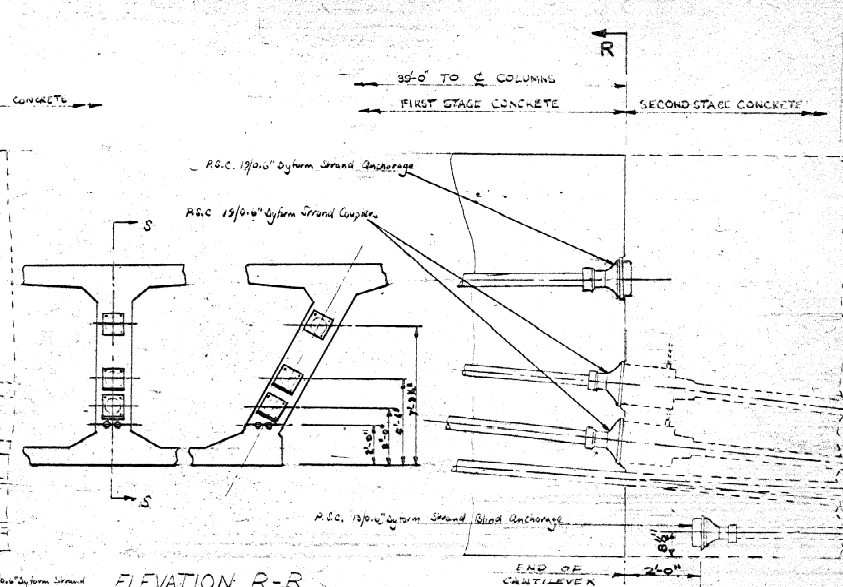


UPPER VIADUCT - END OF 39FT. CANTILEVER TO 130FT. SPAN

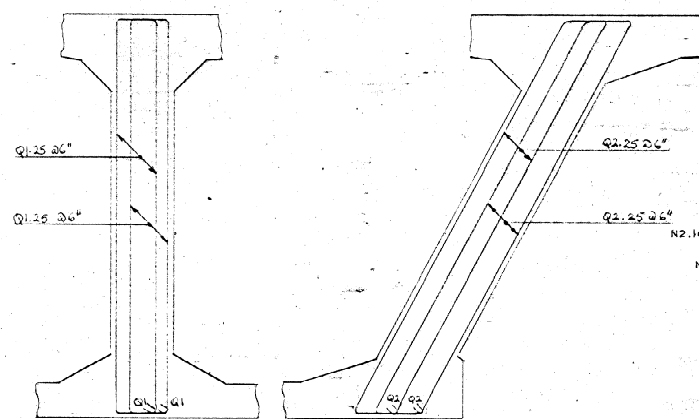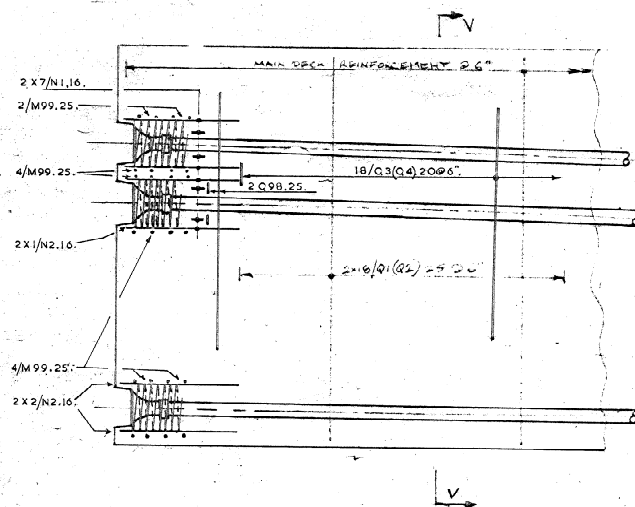


SECTION V-V

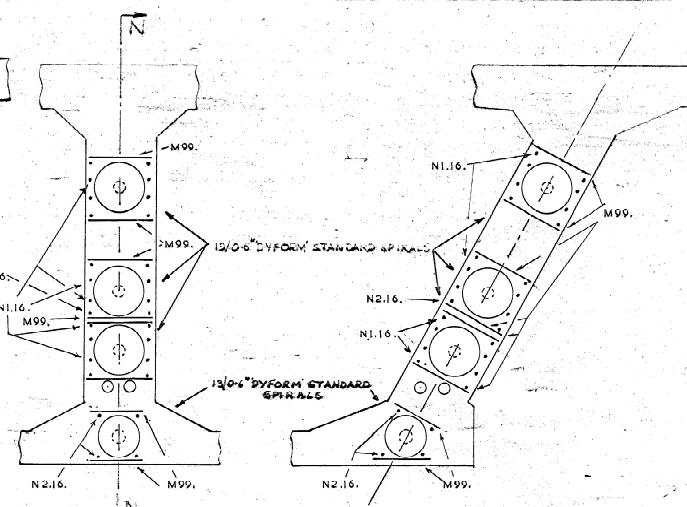


SECTION M-M

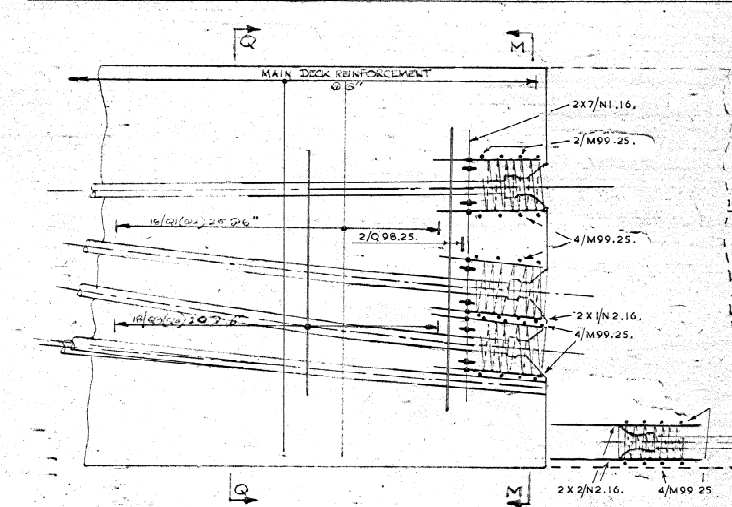


SECTION N-N

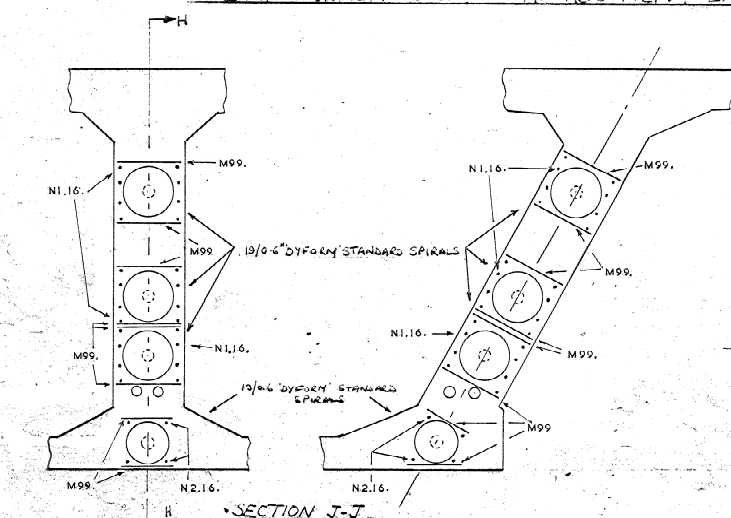

SECTION J-J

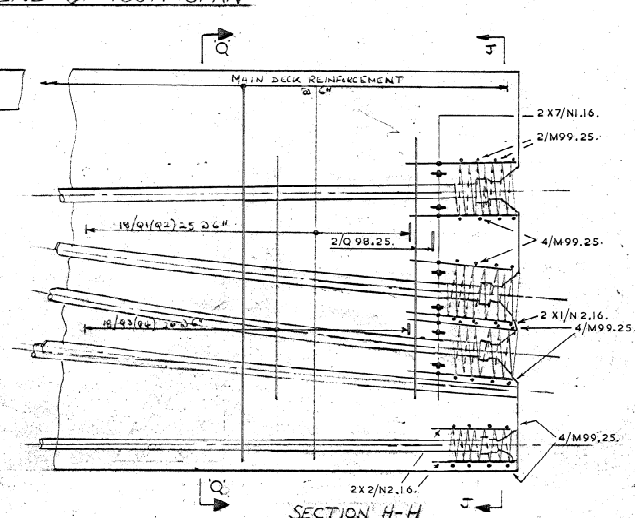

SECTION H-H

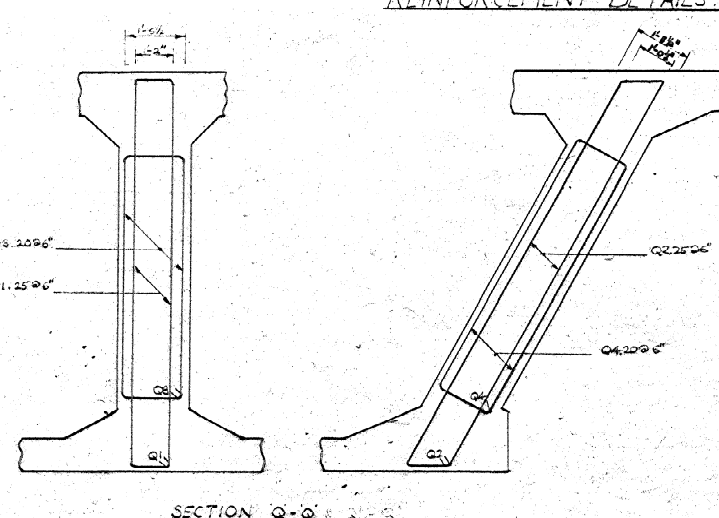

SECTION Q-Q

- NOTES:
1. FOR DETAILS OF ACCESS HOLES & ASSOCIATED ANCHORAGES, SEE DRG. Nos. 530/AC5/10/11 & 10/41.
 2. Nos. OF BARS GIVEN ARE FOR EACH WEB.

MINISTRY OF TRANSPORT BIRMINGHAM-BRISTOL-EXETER MOTORWAY(M5) GORDANO VALLEY SECTION		
WYNHOL VIADUCT		
LOWER VIADUCT - 150FT SPAN & 39FT CANTILEVER UPPER VIADUCT - 130FT SPAN & 39FT CANTILEVER		
ANCHORAGE DETAILS		
FREEMAN, FOX & PARTNERS, ROBERT F. EARLEY, WESTMINSTER, LONDON S.W.1.	SCALE: 1/4" = 1'-0"	DRAWING No. 530/AC5/10/29
	JAN. 1975.	

6900 E 1177