


Proposed Street Elevations

Scale: 1:200

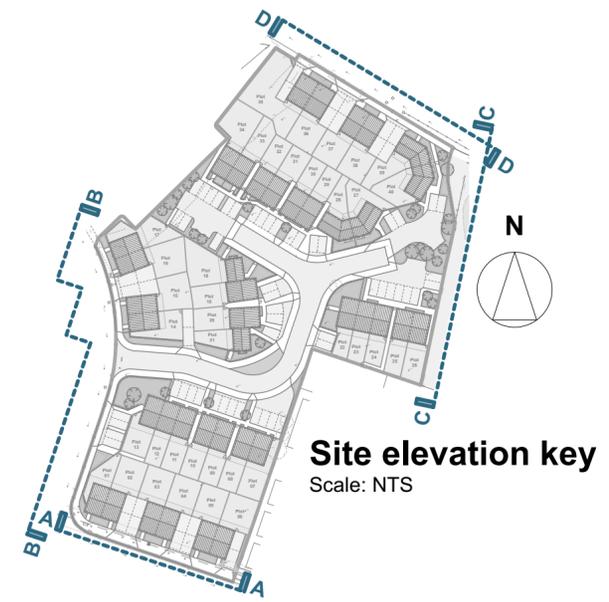

Elevation A-A




Elevation B-B



Elevation C-C



Elevation D-D

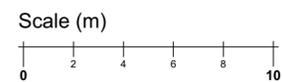

Disclaimer: brp (arch) ltd accept no responsibility for work not undertaken fully in accordance with the contents of this drawing and related specifications. This document and its design content is copyright protected ©. It shall be read in conjunction with all other associated project information including models, specifications, schedules and related consultants documents. Do not scale from documents. All scales noted correct at original paper size. All dimensions to be checked on site. Immediately report any discrepancies, errors or omissions on this document to the originator. If in doubt ask.
Source File: W218-6 20 Site Model redesign.pln

Rev	Date	Drawn	Note
A	23/06/2017	MW	Scheme re-designed.
B	11/07/2017	MW	Details of boundary treatments amended.



Client Wellingborough Homes		
Project Title Proposed residential development at Windermere Drive / Penrith Drive, Wellingborough		
Drawing Title Proposed Street Elevations		
Drawing Status Planning		
Scale(s) 1:200	Original Paper Size A2	
Drawn By JKG	Checked By (if copy only)	Date 14.12.16
Job No. W218	Drawing No. P04	Revision B