


GENERAL NOTES

- Windows as drawings 976•400 - 419.
- Doors as drawings 976•420+
- Fire strategy as drawings 976•500+

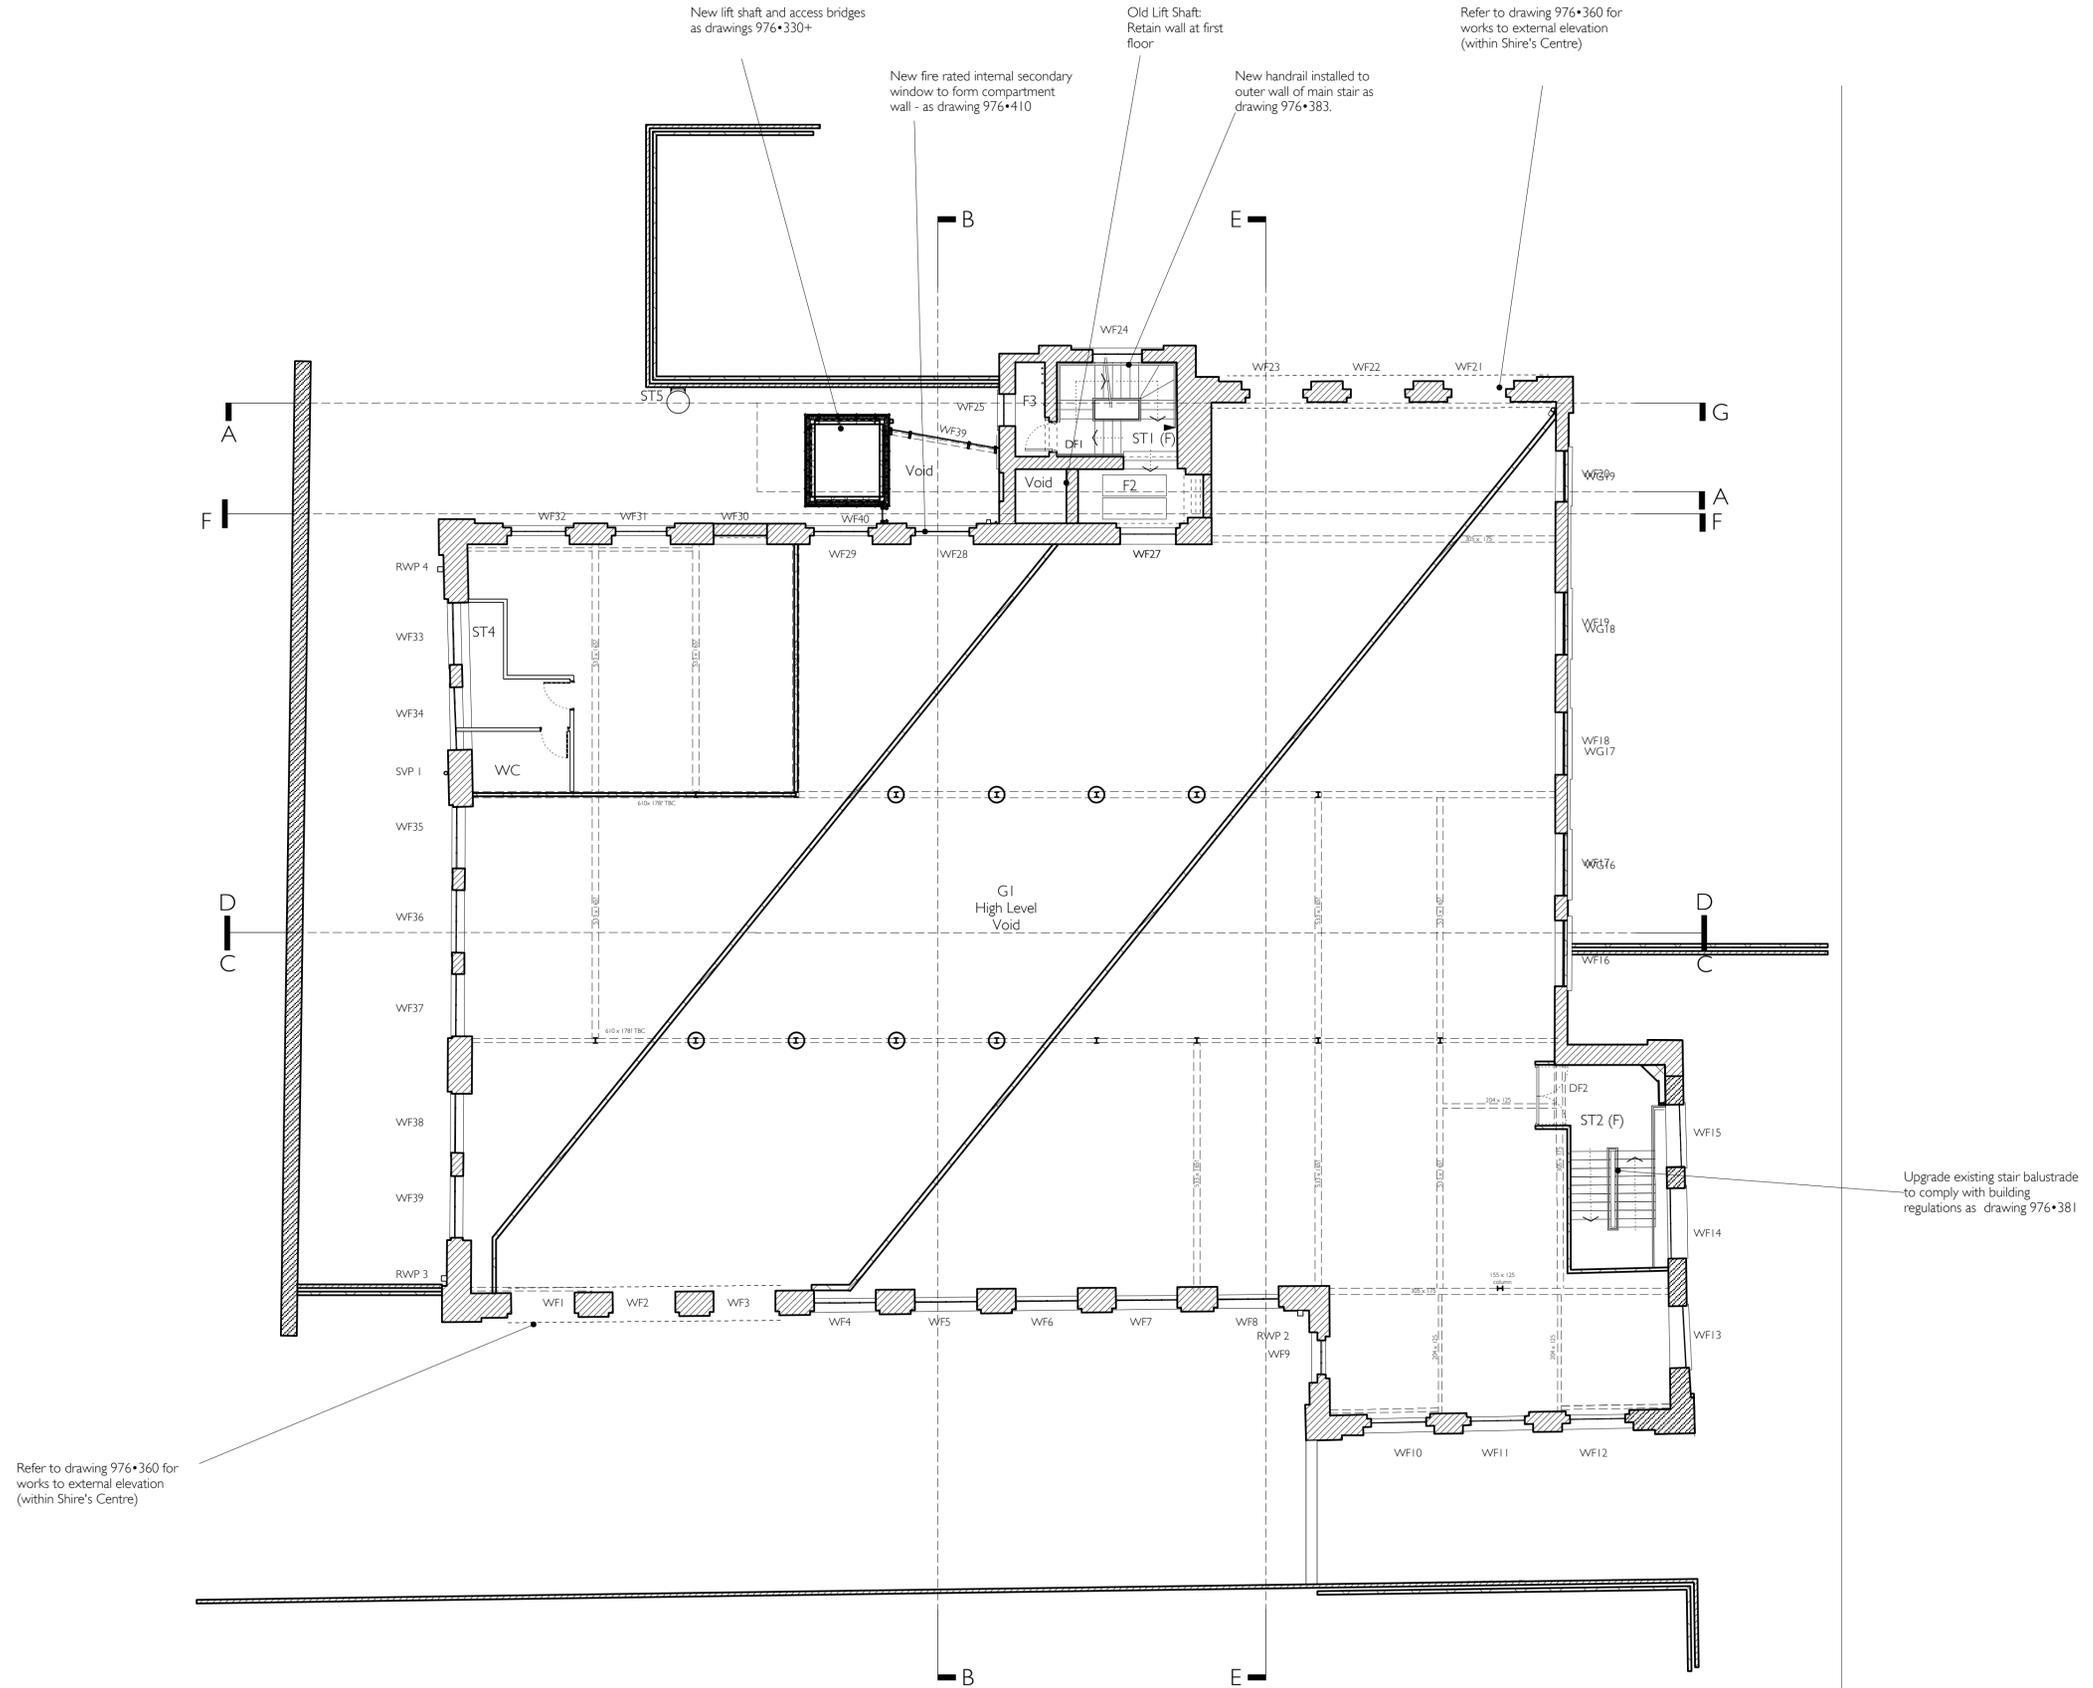

Refer to drawing 976•360 for works to external elevation (within Shire's Centre)

Upgrade existing stair balustrade to comply with building regulations as drawing 976•381

Rev B: 22.10.2018  
Notes updated.  
Rev A: 18.09.2018  
Notes updated.

**976•301B**  
Trowbridge Museum Redevelopment  
The Shires, Court Street, Trowbridge  
Wilts. BA14 8AT  
for Trowbridge Town Council  
FIRST FLOOR PLAN  
PROPOSED  
1:100 @ A1 June 2018  
**ARCHITECTON**  
The Wool Hall 12 St Thomas Street  
Bristol BS1 6JJ  
t 0117 9105200 f 0117 9260221  
e info@architecton.co.uk

