



P01 22.12.2021 STAGE 4 - TENDER ISSUE

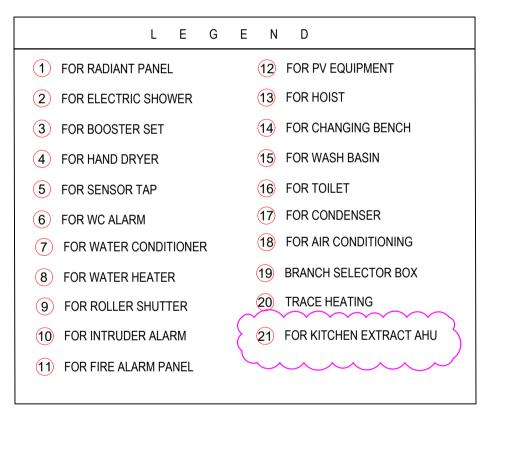

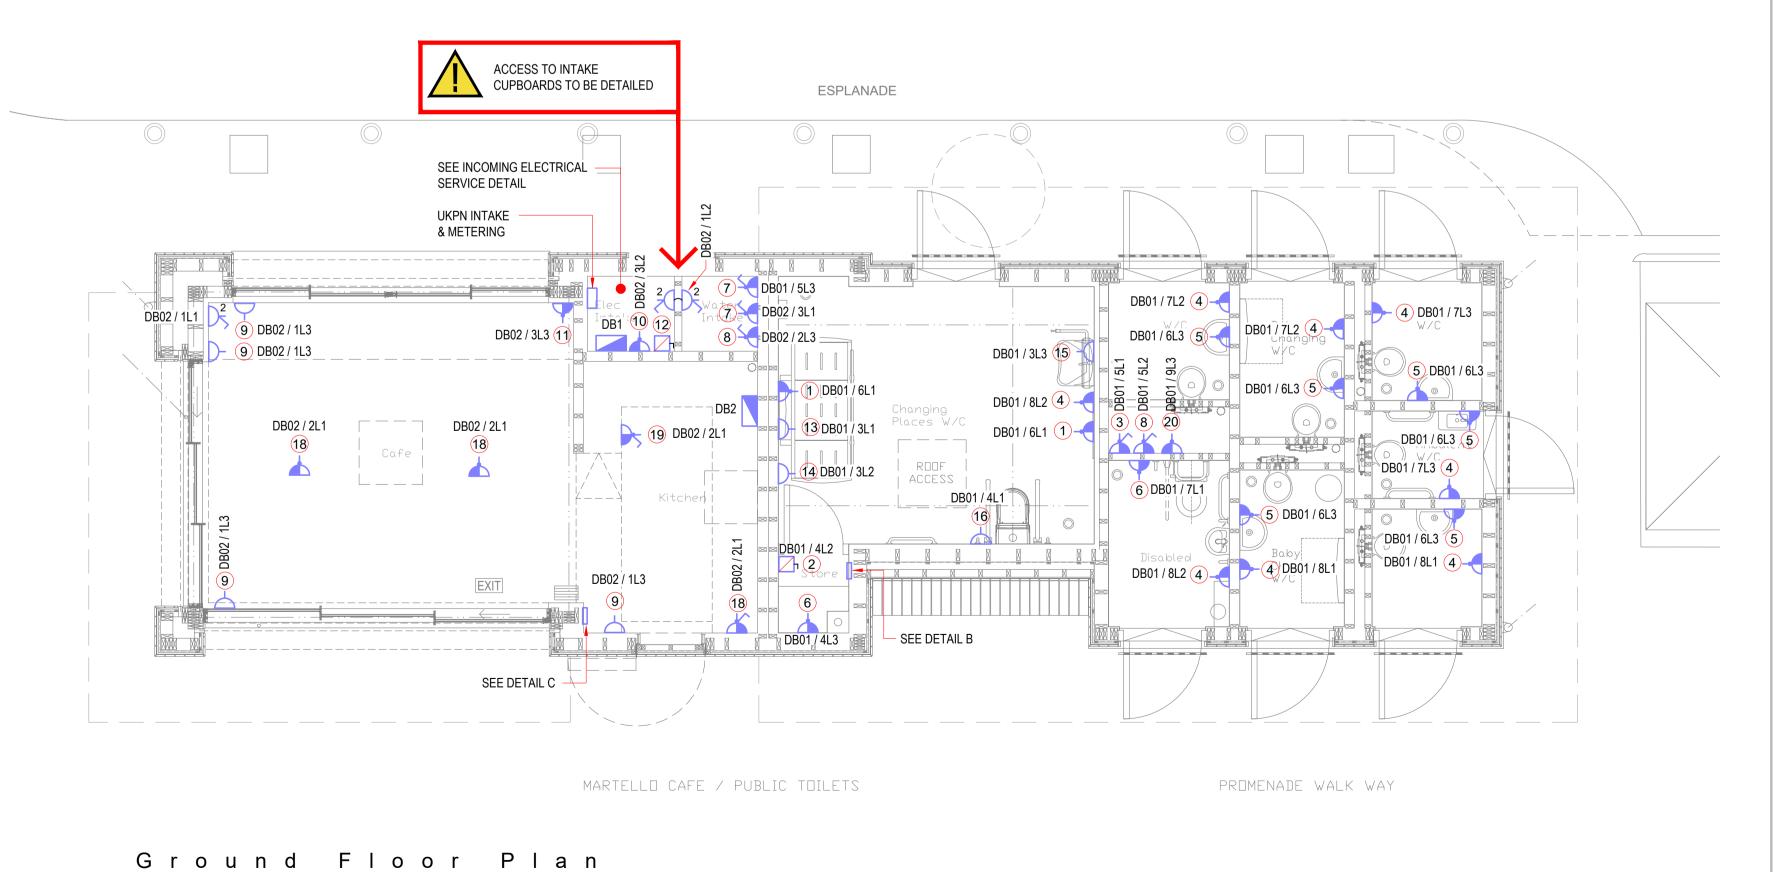

| | 1. For: | symbols + abbre | viations refer to drawing 21060-DGE-XX-XX-DR-M-5001 & 21060-DGE- | | |
|------|---------|-----------------|--|--|---|
| ŀ | | | | 'Copyright': | Any discrepancy in or between the drawings, specifications & schedules must |
| | | | | | be brought to the attention of the Engineer prior to undertaking any works. |
| | | | | written permission of Delta Green (DG). | All other services shown are purely indicative & must be verified & coordinated by qualified parties prior to the commencement of any work on site. |
| -1 | | | | This drawing represents DG design intent only. | |
| | P03 | 24.02.2022 | KITCHEN VENT UPDATED | | All dimensions shown are in millimetres & do not take into account applied |
| - 1- | | | | 'Related Documents': | finishes unless specifically indicated otherwise. Only figured dimensions to be |
| -1 | P02 | 28.01.2022 | ELECTRICAL INTAKE CUPBOARD UPDATED | This drawing must be read in conjunction with the DG specification & | followed. Do not scale. |
| | P01 | 22.12.2021 | STAGE 4 - TENDER ISSUE | schedules & relevant Architectural, Structural & Specialist Drawings & | For setting out information refer to the Architectural drawings. Do not set out |

s must The Contractor shall submit coordinated working drawings for approval (based on site dimensions) prior to commencement of any site works or placing of any orders & or manufacture of any fittings, fixtures & dinated components shown. The Contractor shall only work from coordinated & lied All materials shall be approved by the Engineer / Architect prior to s to be undertaking any works. 'Uncontrolled':
Please note that this document, once issued, is effectively 'uncontrolled'

and as such the reader should verify that this is the latest revision.



MARTELLO CAFE & PUBLIC TOILETS ESPLANDE, SEAFORD SUSSEX.

| MA | Salla Curaca | Drawing Title |
|----|----------------------|---------------|
| | Delta Green | ELECTRICA |
| | environmental design | SMALL POV |
| | | GROUND F |

| le NOAL CEDVICES | Date. DECEMBER 2021 | | 5 | Scale@A1 1:50 | | Design/Drawn. AC-SRS | | Chkd/App. JwP | |
|-----------------------------|---------------------|------------|----|------------------|----|----------------------|--------|----------------|-----|
| RICAL SERVICES POWER & DATA | Status. TENDER | | | | | | | A1 | |
| D FLOOR & ROOF LEVEL | | Originator | | | 71 | Role | Number | , | |
| D FLOOR & ROOF LEVEL | 21060 | DGE | XX | ZZ | DR | Ε | 6201 | D2 | P03 |