



- GypWall ROBUST**
- 1 layer Gyproc Duraline fixed with British Gypsum Drywall Screws at 300mm centres
  - Gyproframe 92 AS 50 AcouStuds at 600mm centres
  - Isover insulation where required
  - Gyproframe 94 DC 60 Deep Channel suitably fixed to floor/soffit at 600mm centres in 2 lines staggered by 300mm
  - Gyproc Sealant for optimum sound insulation
  - Gyproc jointing material bulk fill where gap exceeds 5mm
  - Indicative skirting
  - Gyproframe GFT1 Fixing T progressively inserted between board edge & studs to support horizontal board joints. Alternatively Gyproframe GFS1 Fixing Strap fixed to studs with 2 no. British Gypsum Wafer Head Drywall Screws
  - Gyproframe Steel Angle or timber batten suitably fixed to soffit
  - Gyproframe 92 S 60 'C' stud suitably fixed to wall at 600mm centres in 2 lines staggered by 300mm

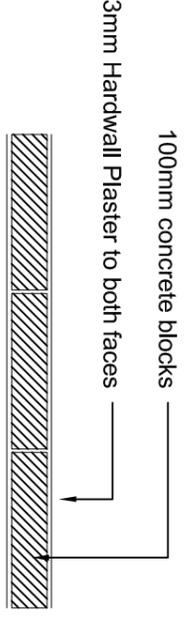

**NEW WALL TYPE 2**

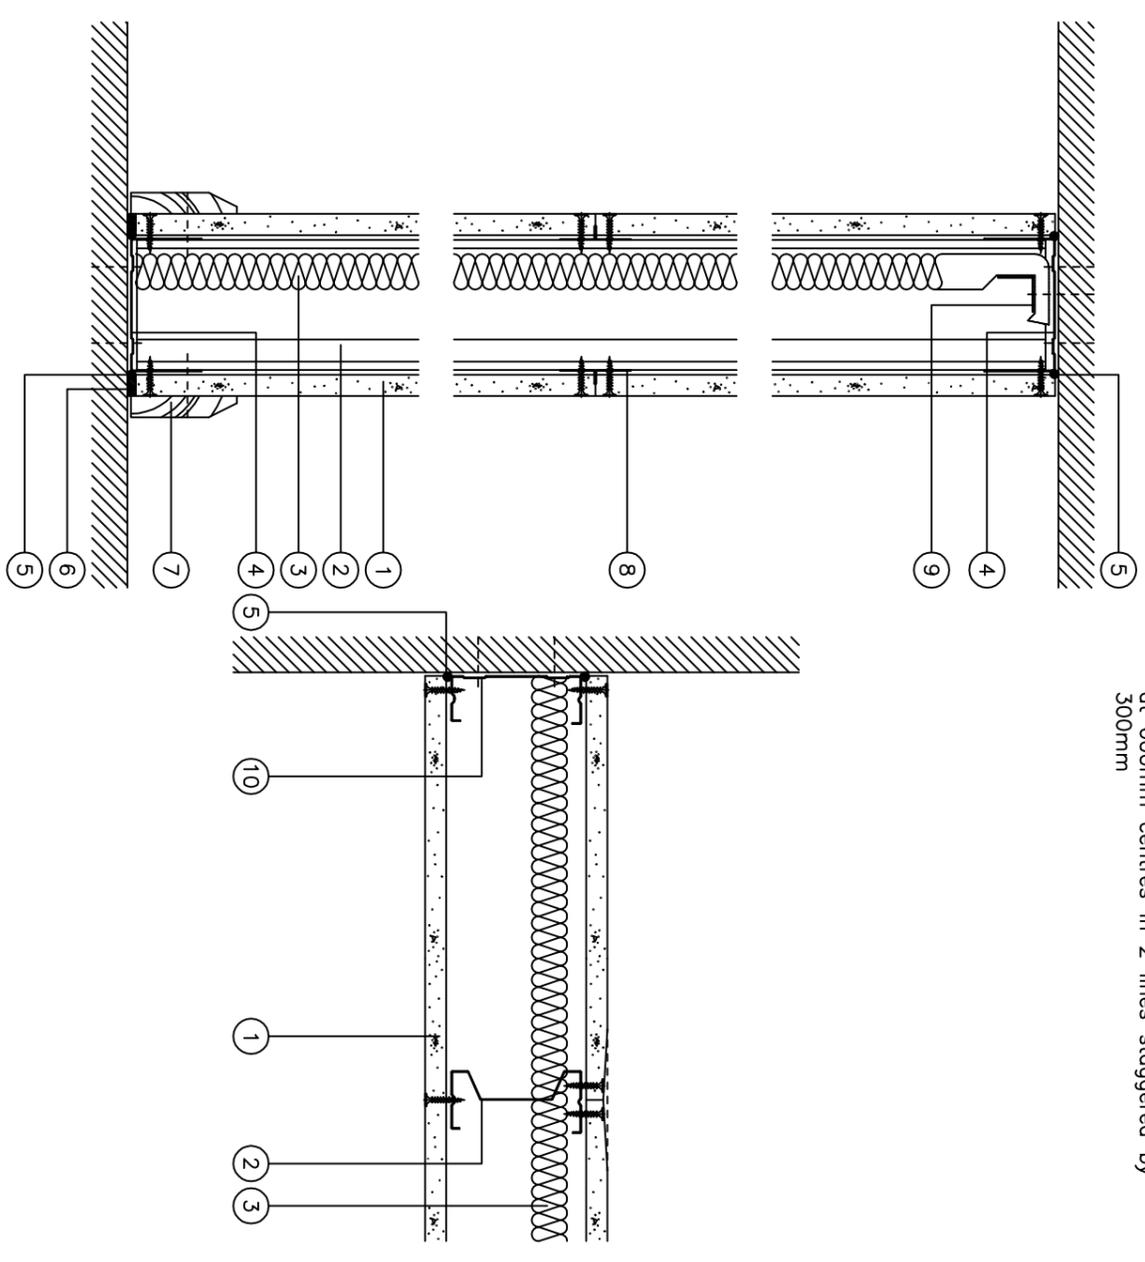

**NEW WALL TYPE 3**

**- NOTE -**  
All dimensions to be checked on site by contractor prior to commencement of any & all works & manufacture of prefabricated items. Any discrepancy or query to be reported and clarified before any associated / all work proceeds. All construction to be in accordance with current relevant Trade and Professional Standards and Guidelines. Statutory requirements and product manufacturers specifications and details. Read drawing in conjunction with finishing specification, workmanship specification, all other associated drawings issued and details which may be issued from time to time.  
GSH Architects Ltd 2018  
All rights reserved / All copyrights retained

Revision

Title
HALLEN VILLAGE HALL & SPORTS CLUB HALLEN BRISTOL

Description
PROPOSED DETAILS 2 WALL TYPES
<b>Dwg. No</b> 16/O124/202
<b>Scale</b> Scale As noted @ A3
<b>Date</b> MAY 2016

**gsh architects**  
Chartered Architects

3 Hollow Road  
Almondsbury  
South Gloucestershire  
BS34 4JL  
Telf: 07516 522885  
email: info@gsharchitects.co.uk