




0 Section C - Typical Shopfront Surround Detail
Scale 1:20 @A3

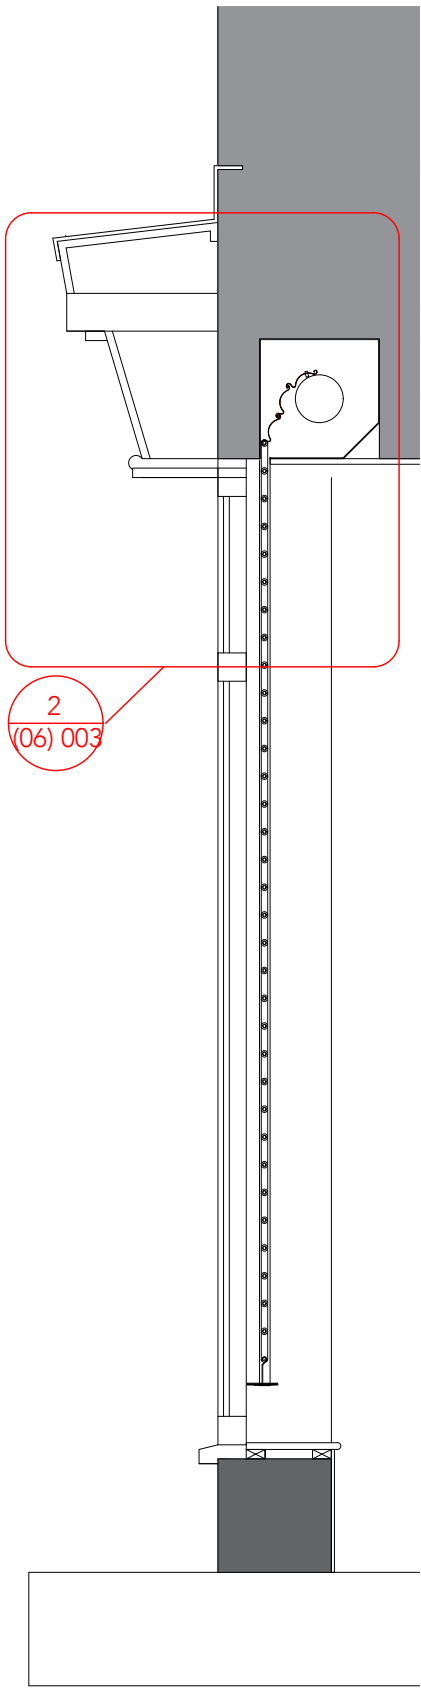


0 Section B - Typical Window Detail
Scale 1:20 @A3

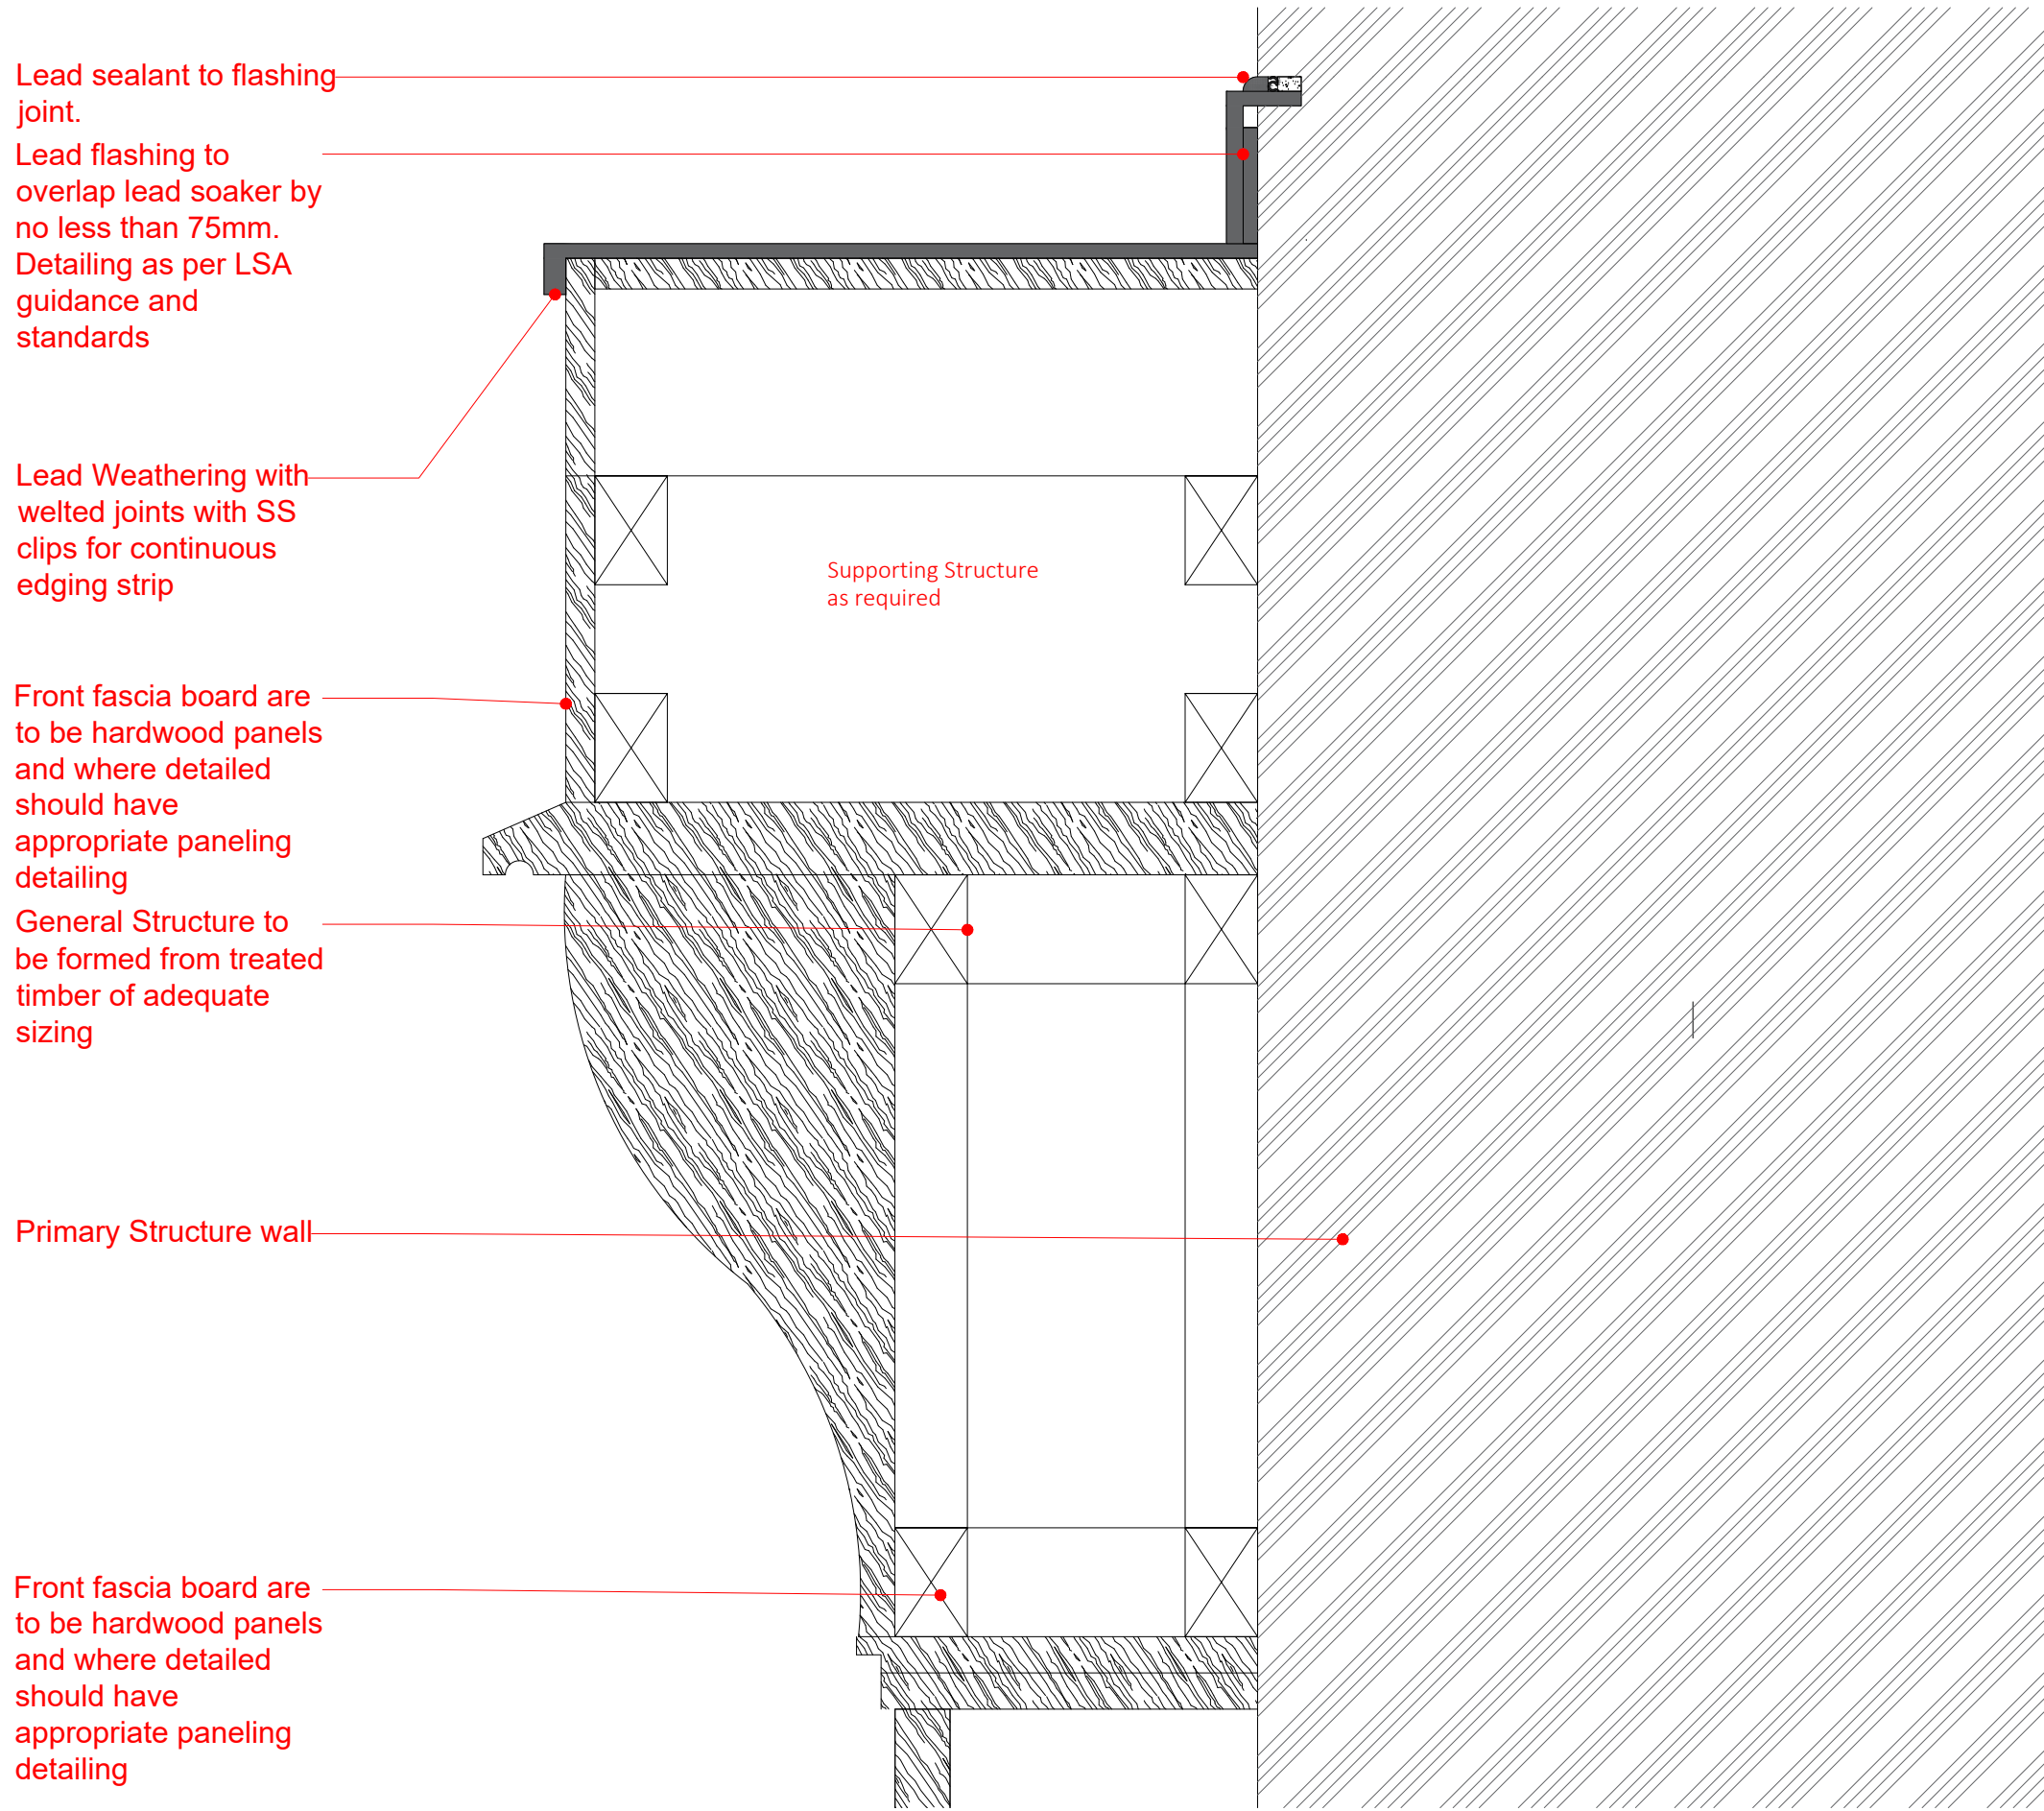

1 Section A Callout - Proposed console/corbel fascia detail
Scale 1:5 @A3

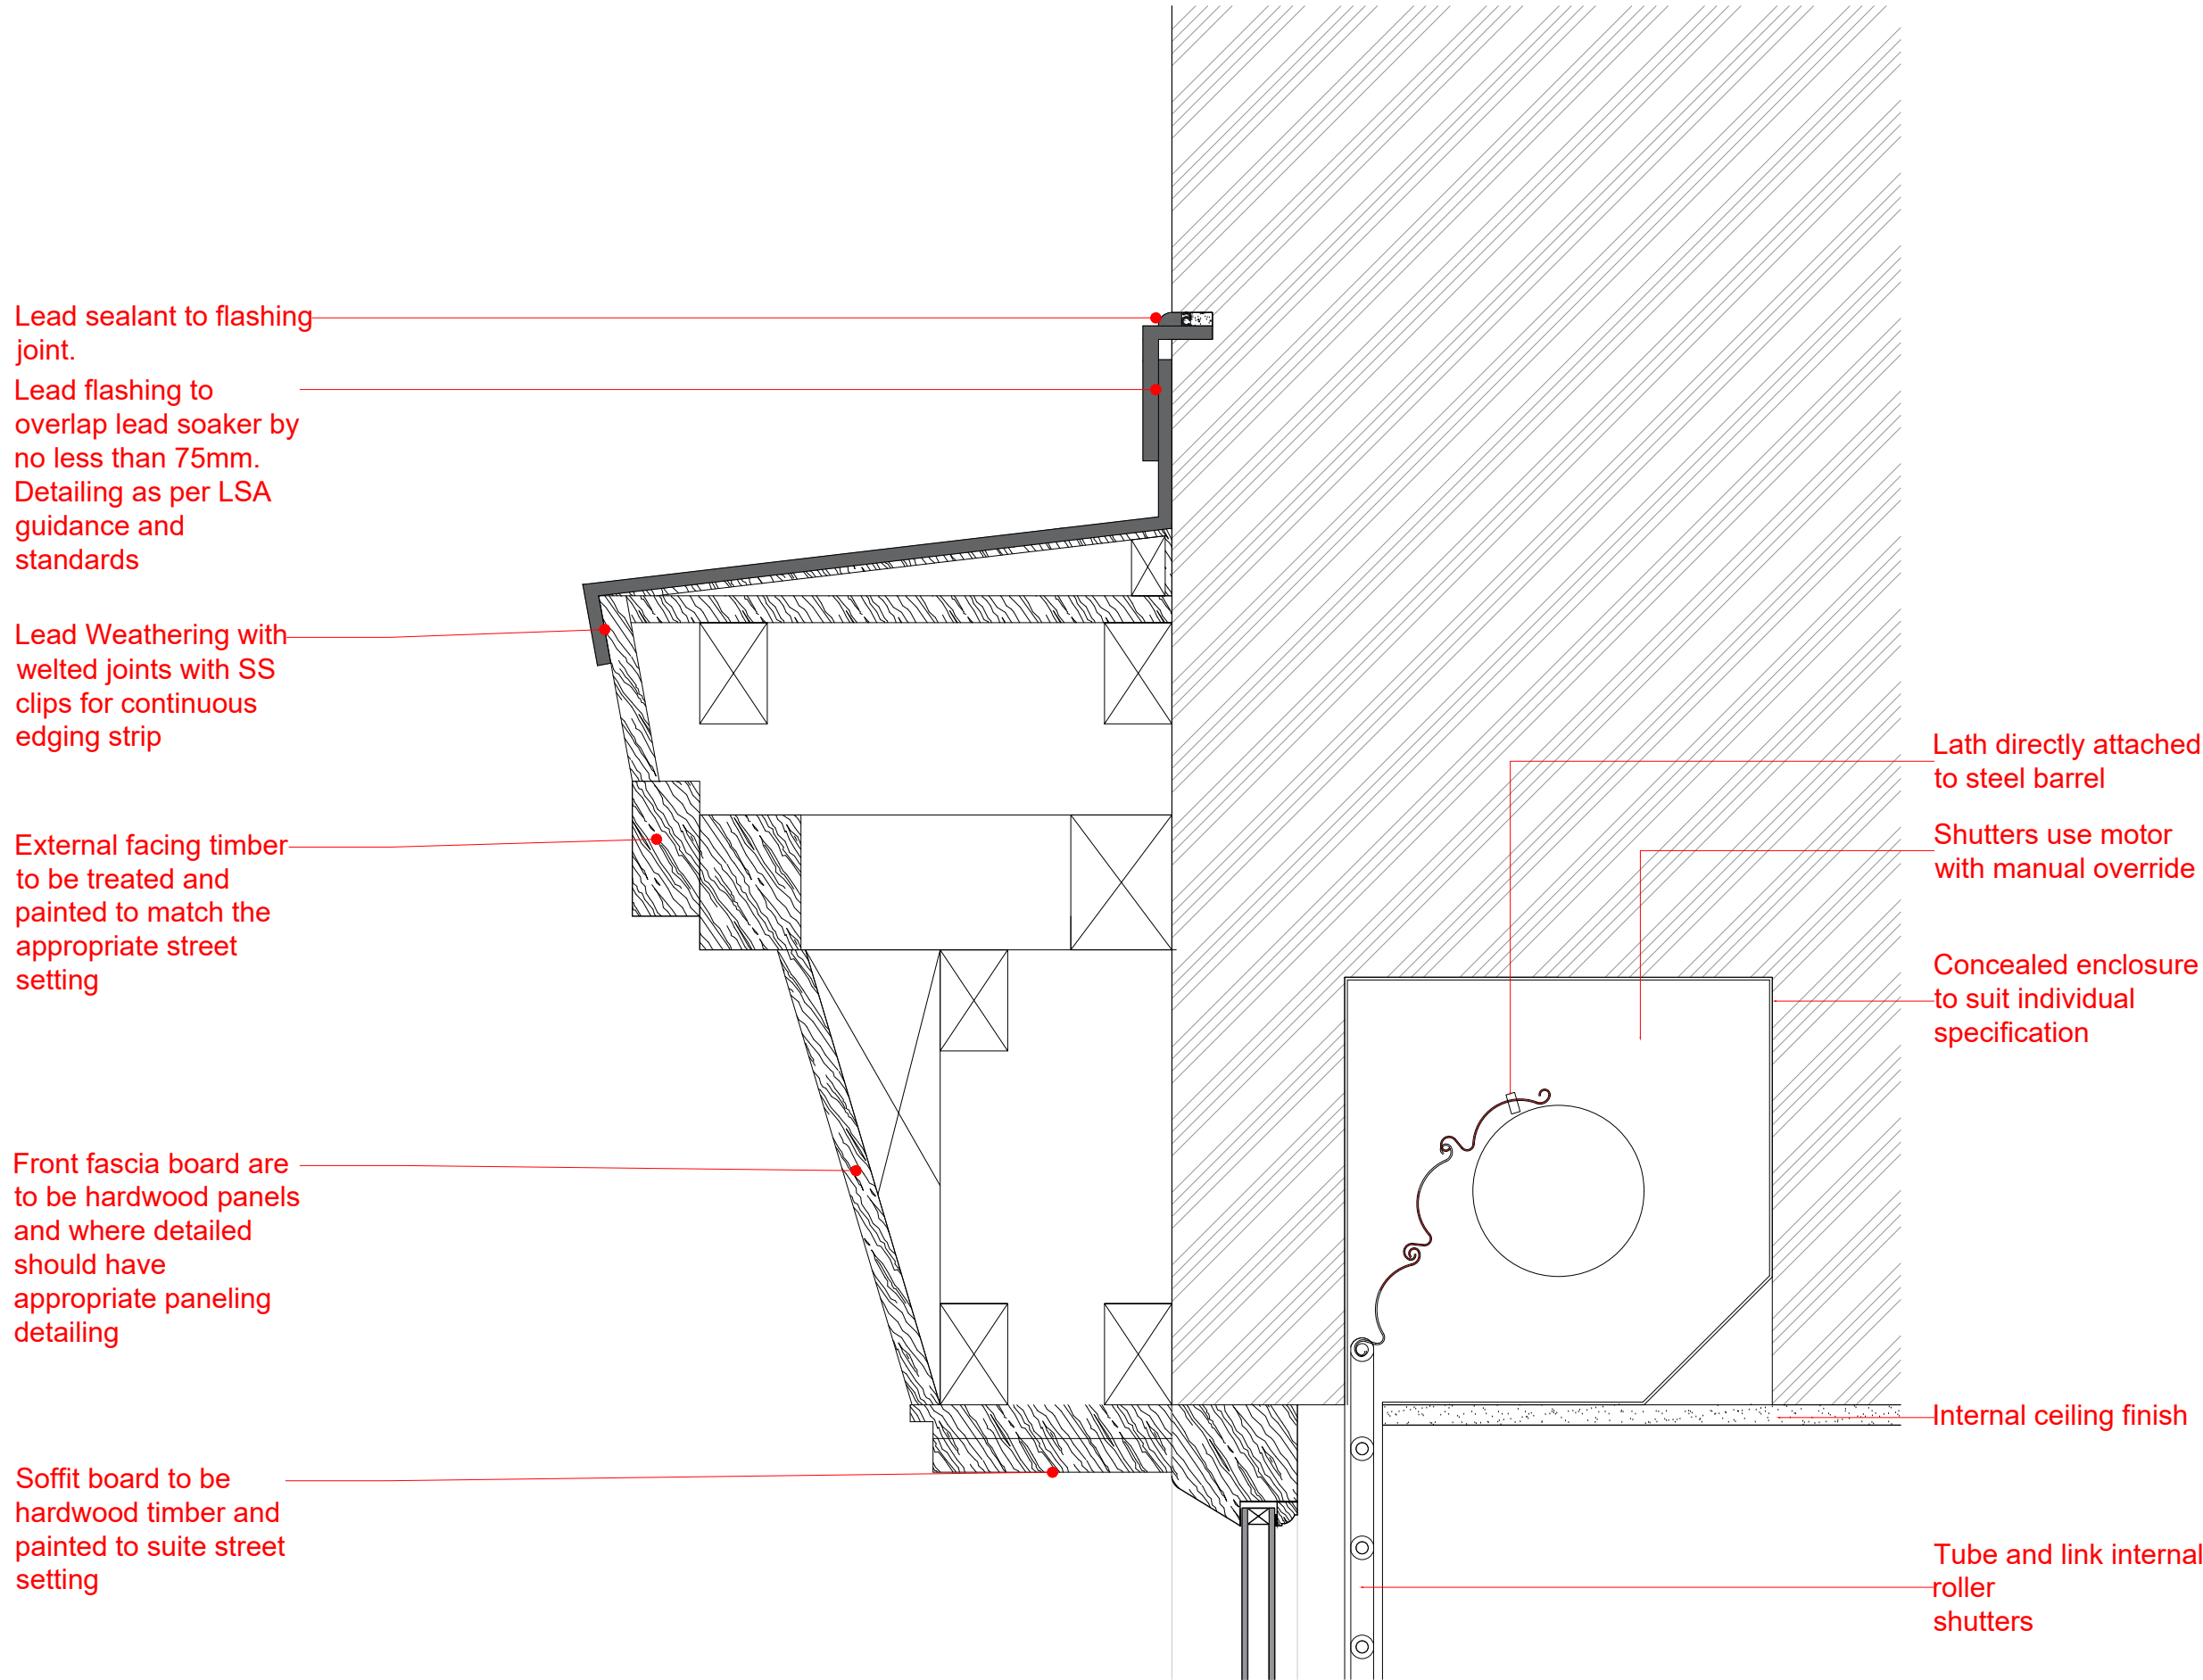

2 Section B Callout - Proposed fascia detail over window.
Scale 1:5 @A3

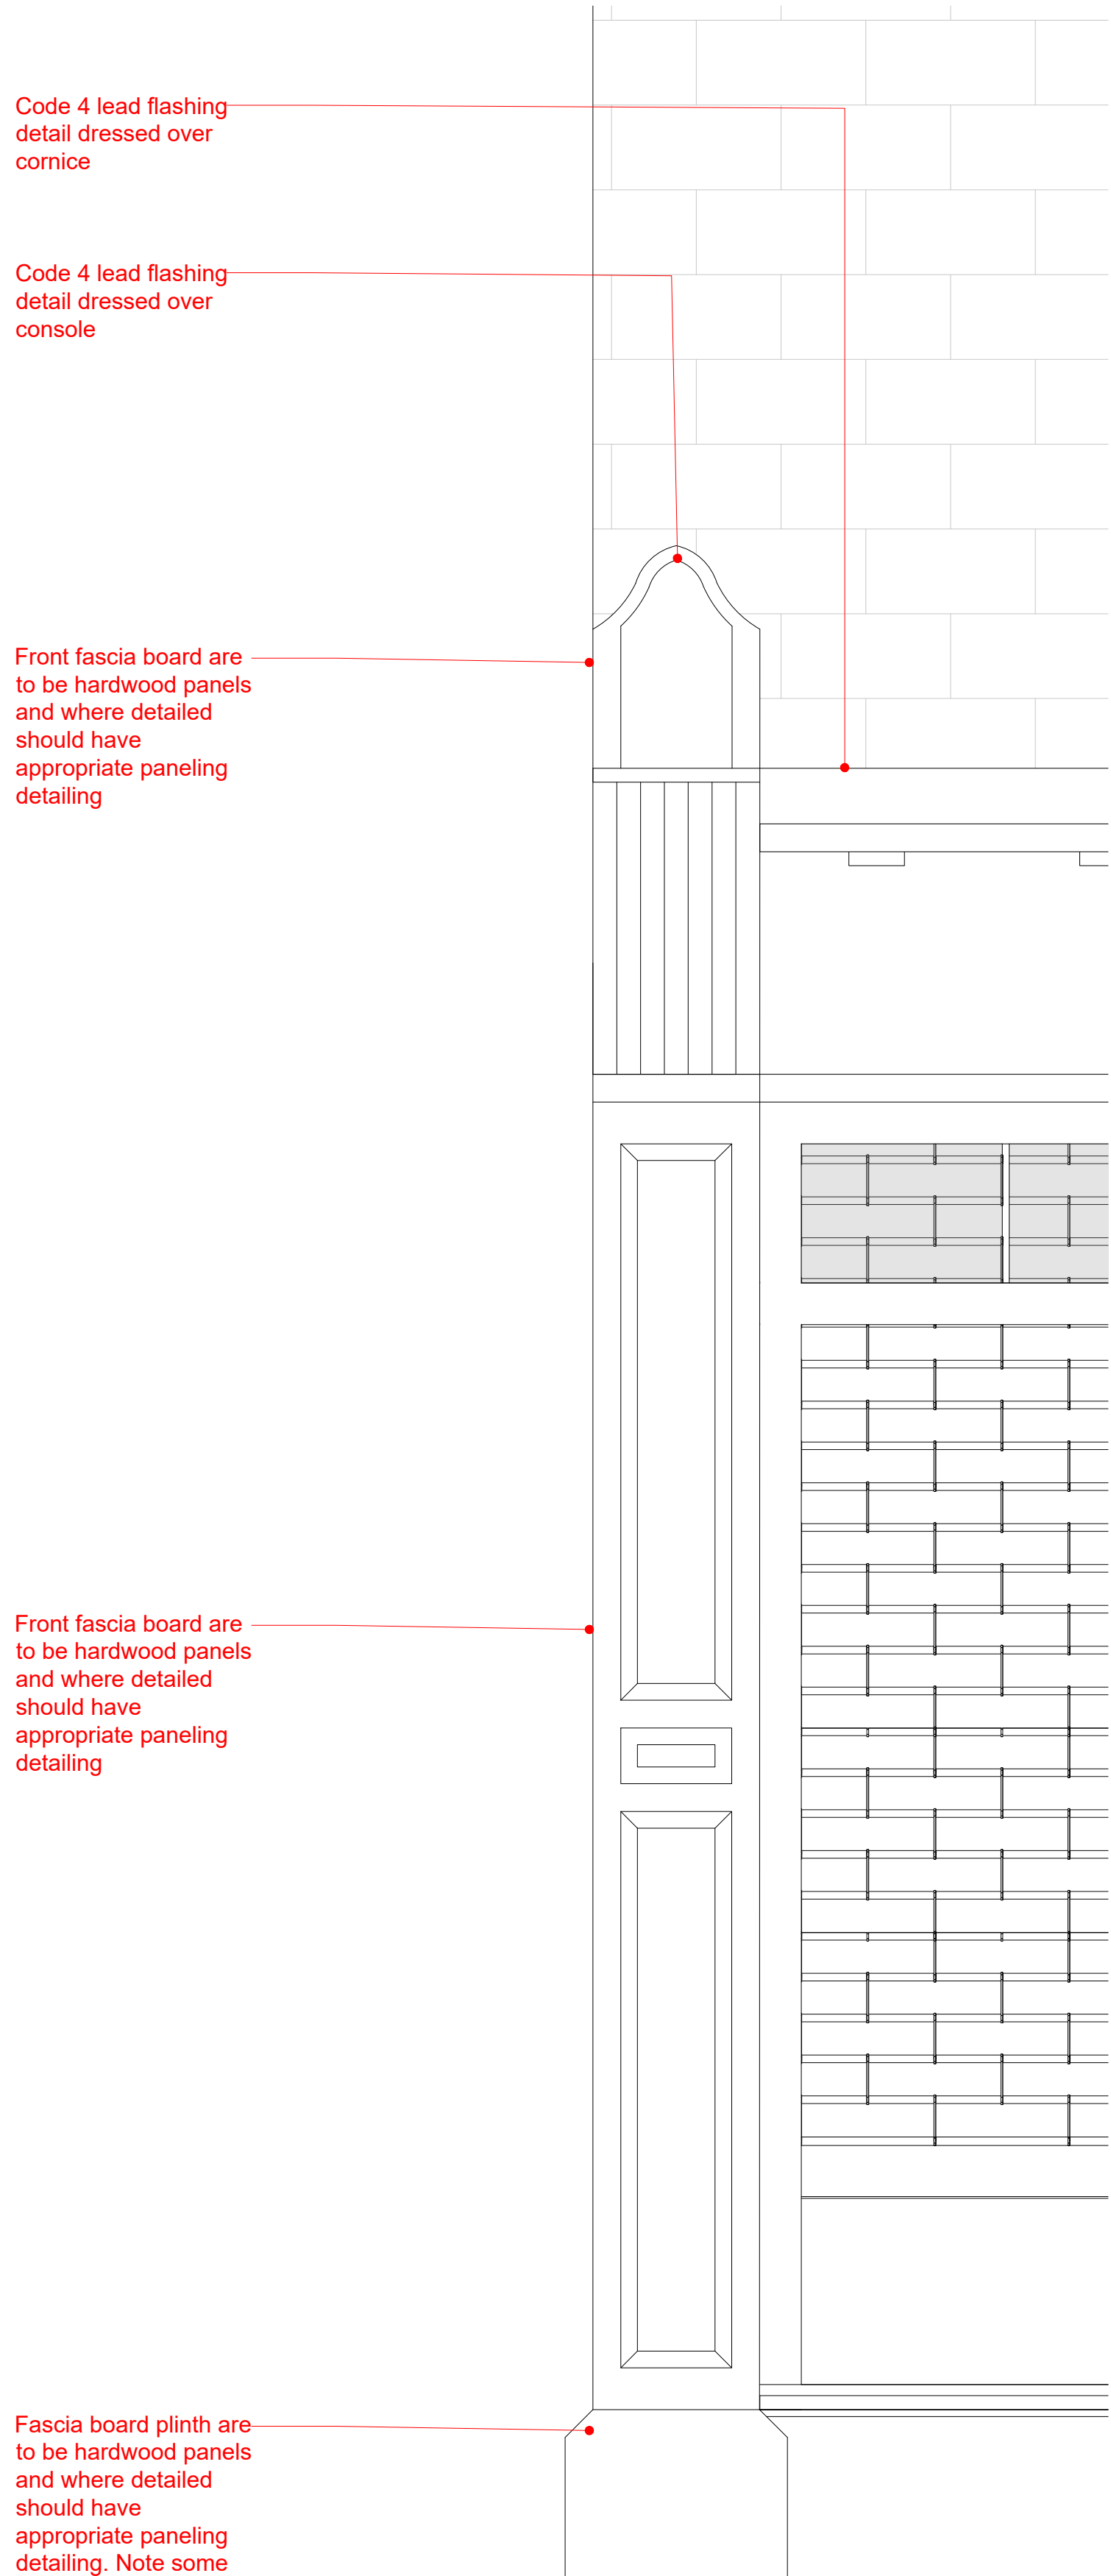

3 Typical Shop Front Plaster Elevation Detail
Scale 1:10 @A3



Note:
Do not scale from this drawing.
Dimensions are to be checked on site.
If in doubt please ask.

A 11/12/2020 Tender Review
LB

Rev Date/Intls Details

© The moral rights of the author are hereby asserted.
This drawing and design is the sole property of Buttress Ltd and must not be reproduced without permission.
Buttress Ltd is Registered in England and Wales: 3363713.

Buttress

41, Bengal St
Manchester
M4 6AF

T 0161 236 3303
E contact@buttress.net
W www.buttress.net

Project Title	Bacup Derelict Buildings		
Client	Rossendale Borough Council		
Location	Bacup		
Drawing Title	Proposed Typical Shopfront with Internal Shutters Surround Details		
Date	11/12/2020	Scale	1:20 1:10 & 1:5
Checked	LB	Orig Paper Size	A1
Status Tender			
Drawing ref	Job No	Drawing No	Revision
	8920	(30) 004	A