



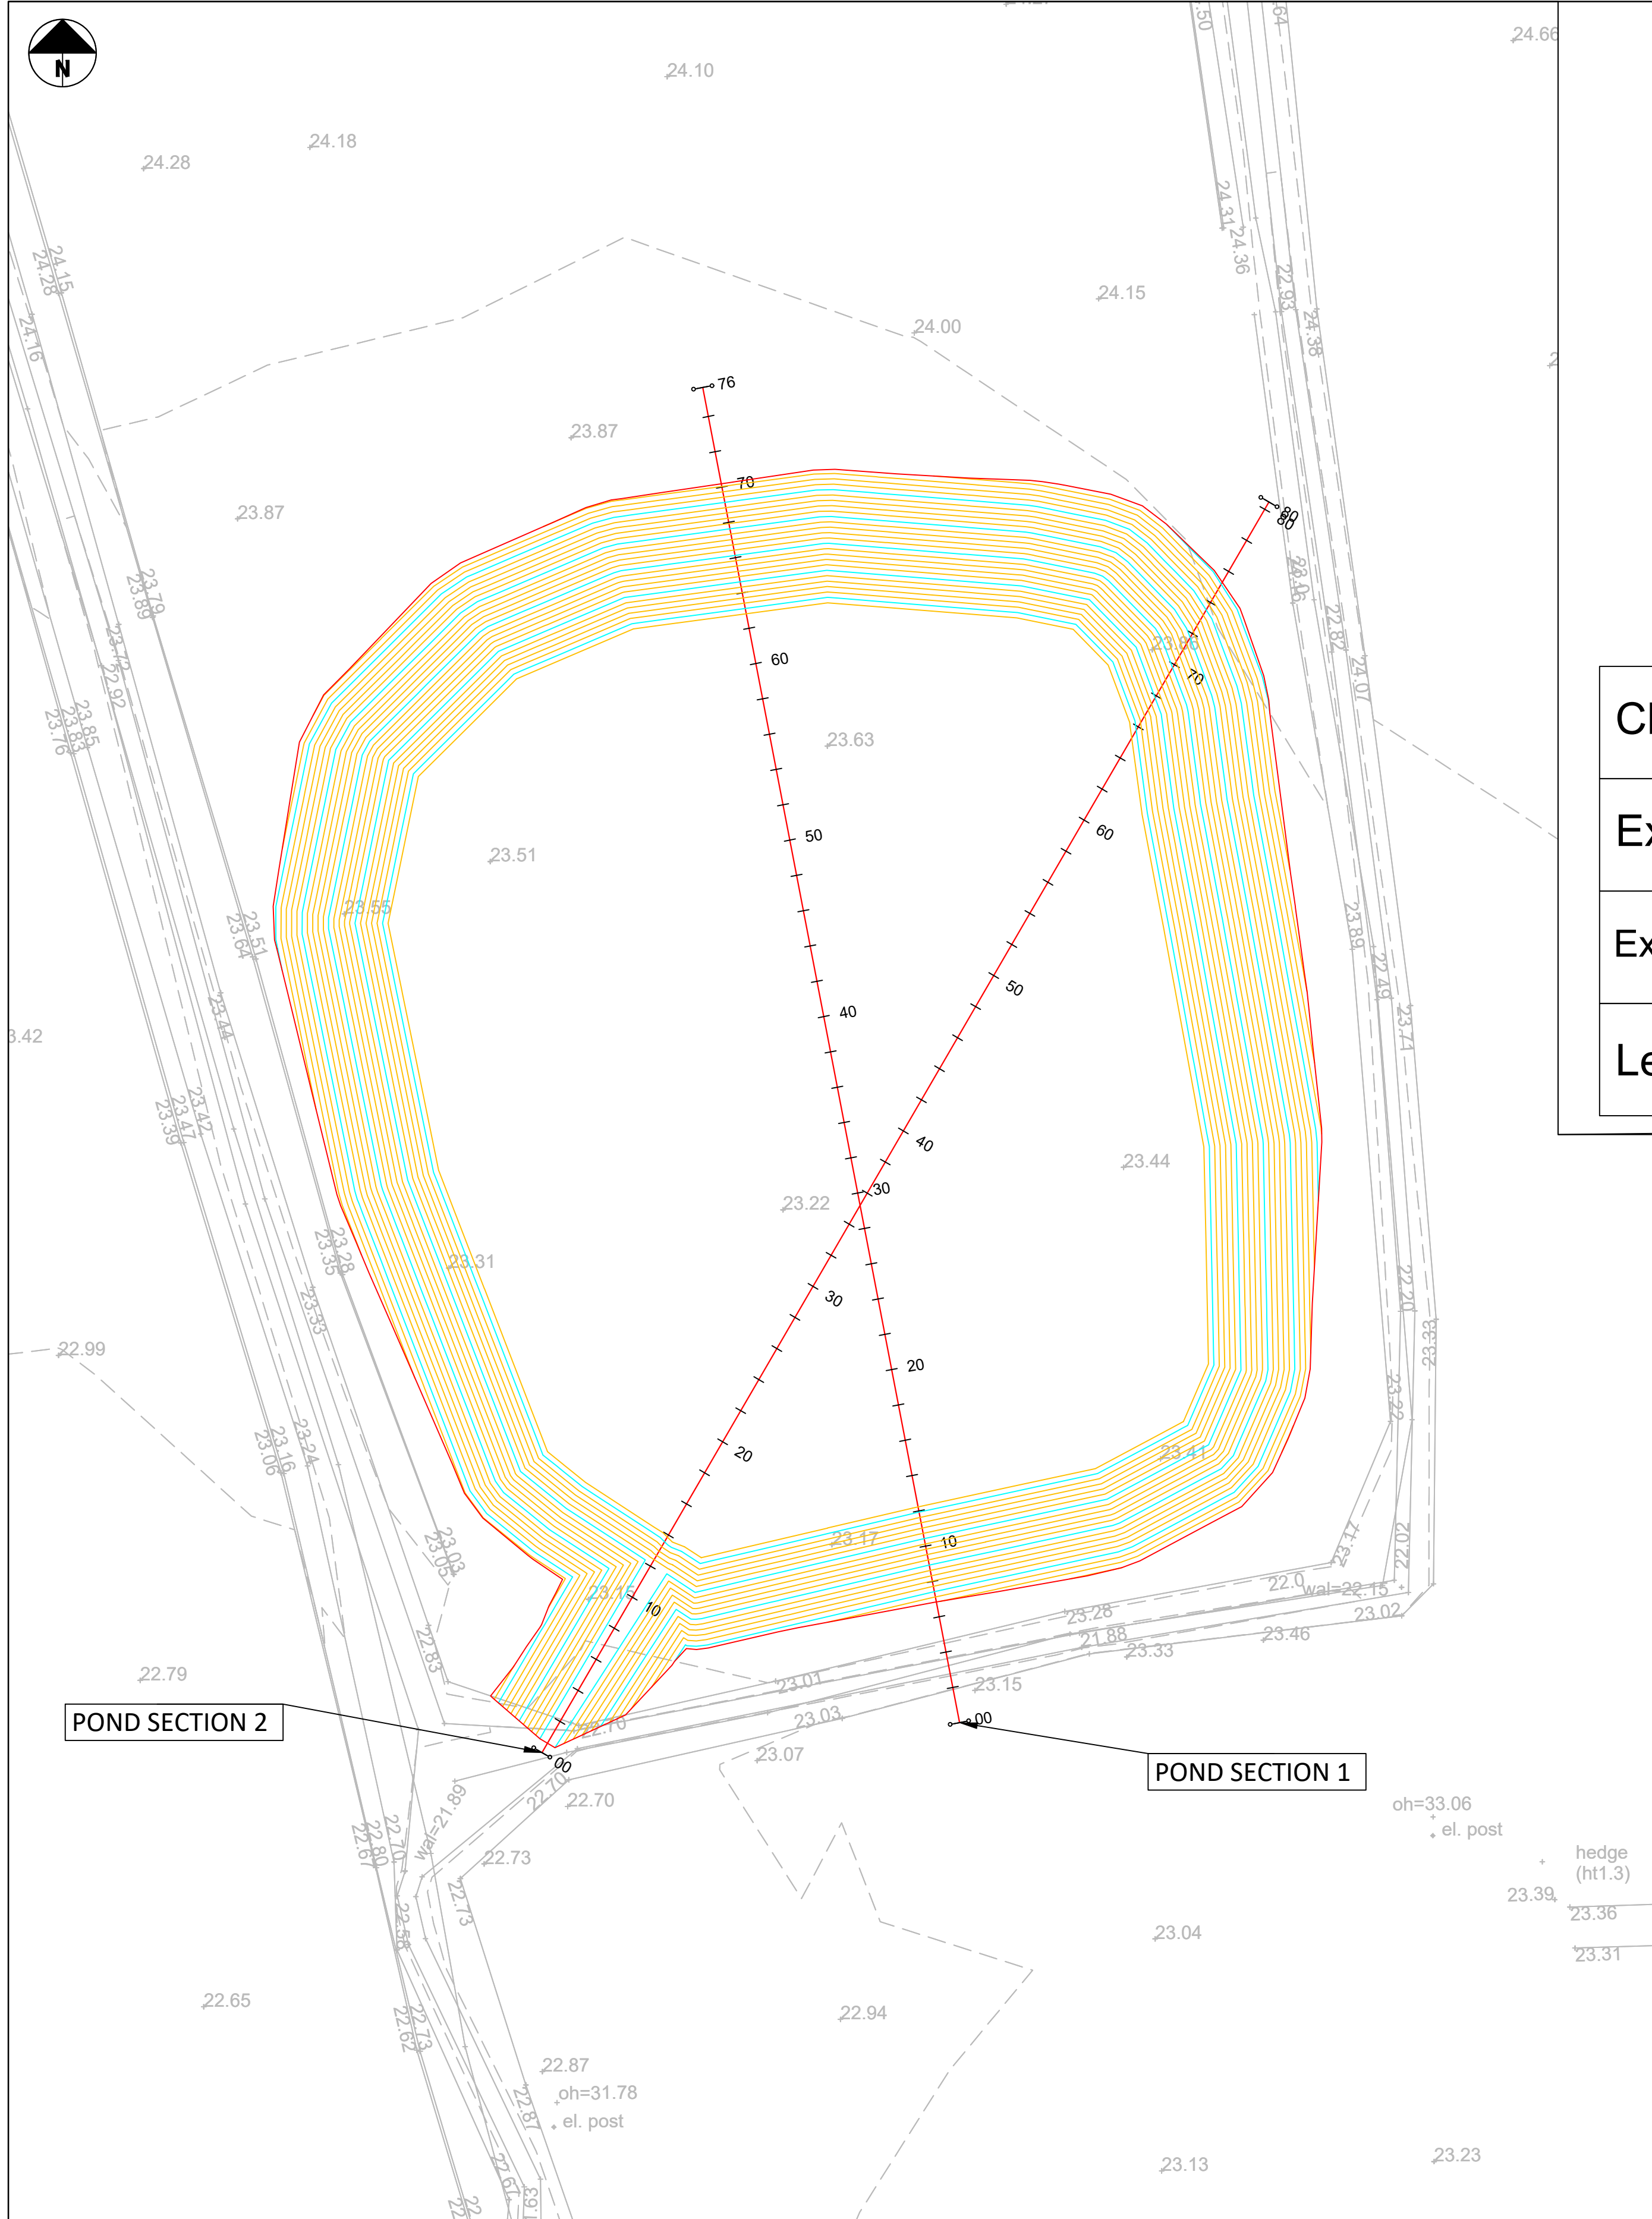


ALIGNMENT - POND SECTION 1
SCALE: H 1:250,V 1:50. DATUM: 20.000

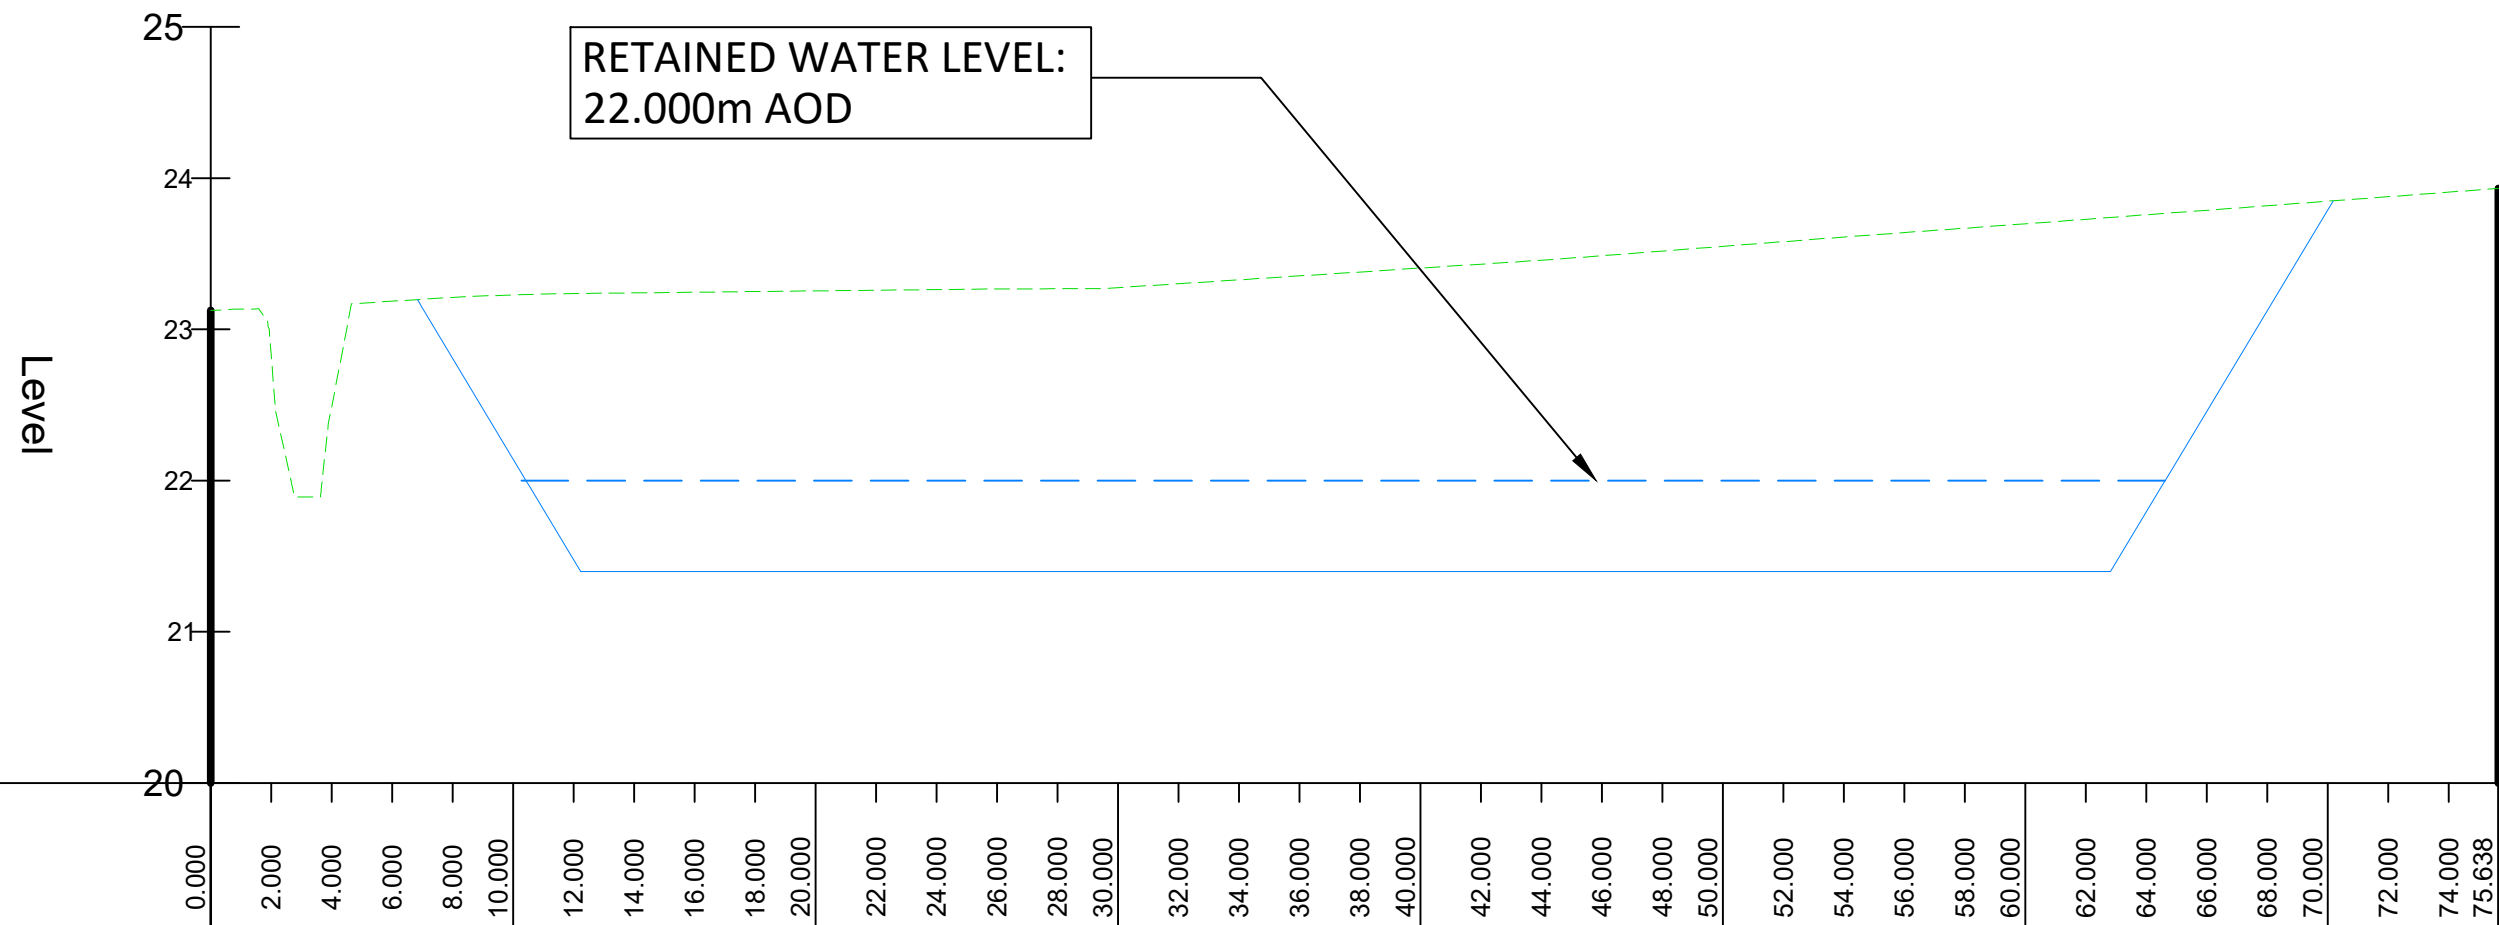

Chainage	20	0.000	
----------	----	-------	--	--	

ALIGNMENT - POND SECTION 2
SCALE: H 1:250,V 1:50. DATUM: 20.000

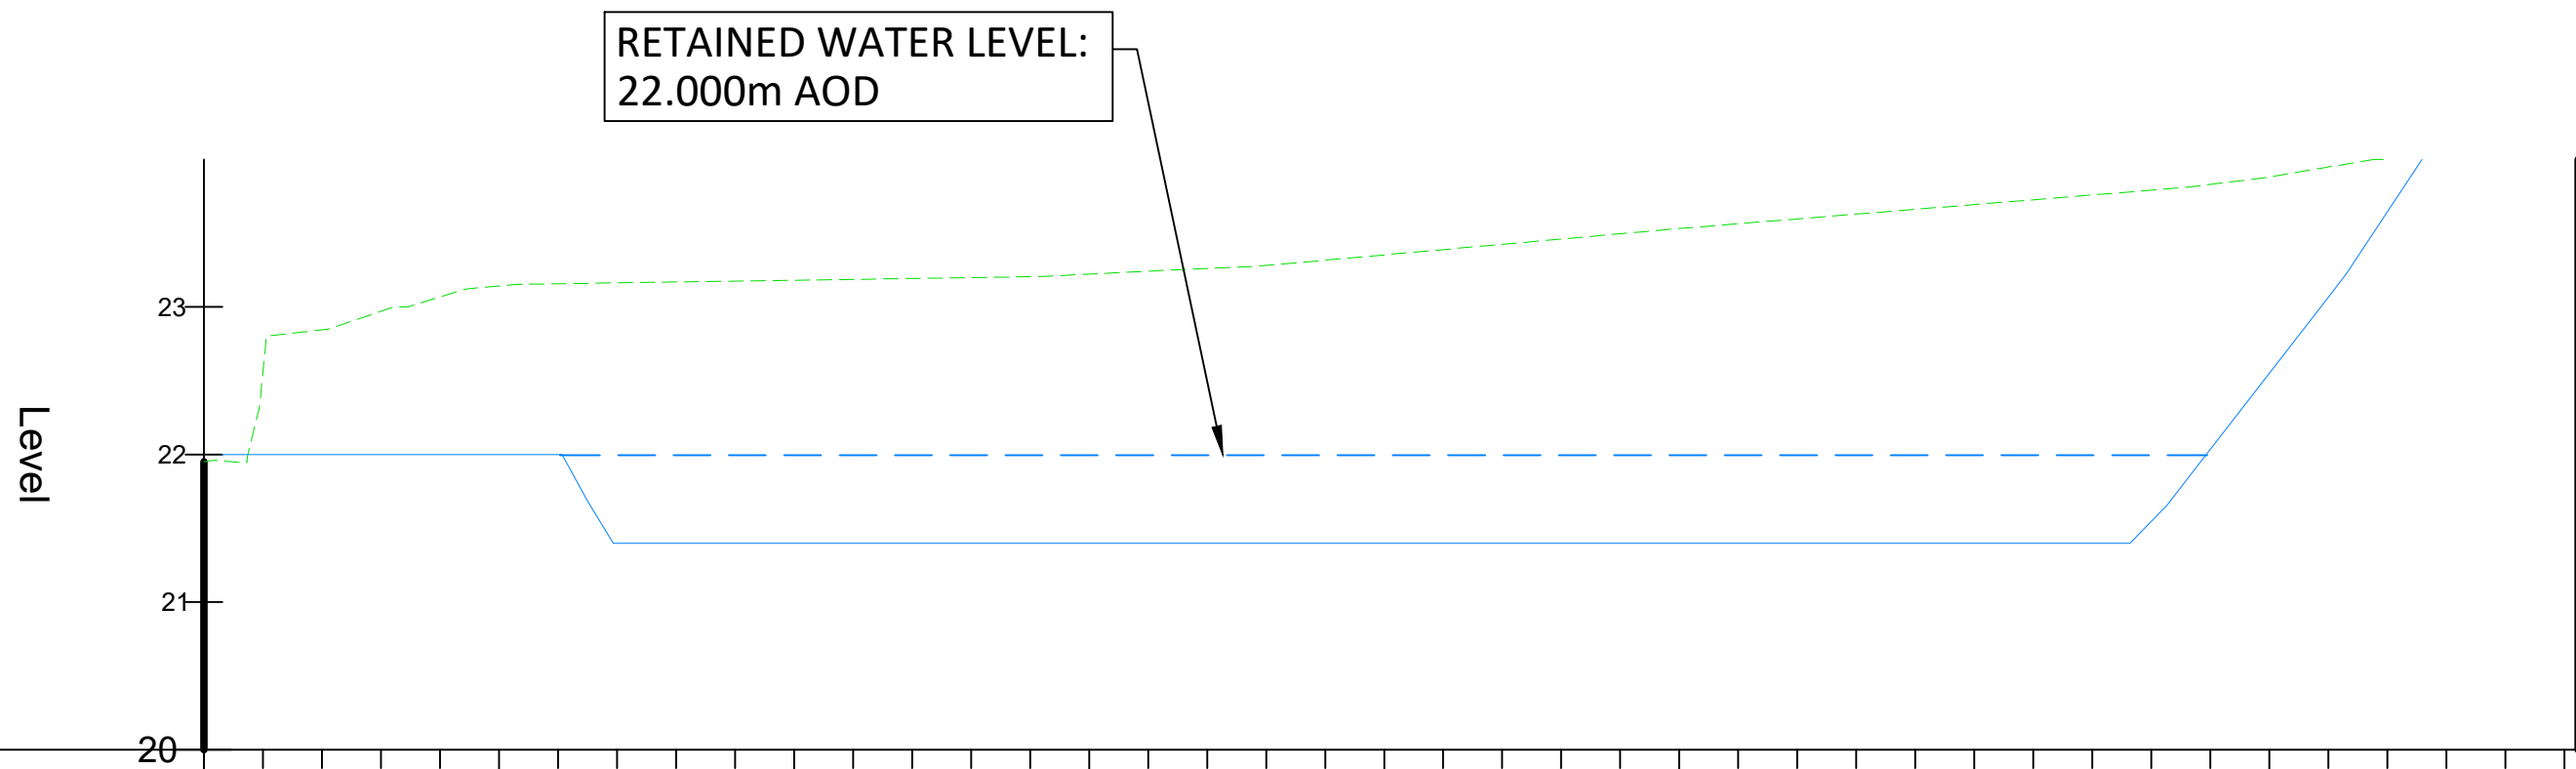

Chainage	0.000	2.000	4.000	6.000	8.000	10.000	12.000	14.000	16.000	18.000	20.000	22.000	24.000	26.000	28.000	30.000	32.000	34.000	36.000	38.000	40.000	42.000	44.000	46.000	48.000	50.000	52.000	54.000	56.000	58.000	60.000	62.000	64.000	66.000	68.000	70.000	72.000	74.000	76.000	78.000	80.000
Existing Levels	21.950	22.555	22.845	22.970	23.068	23.142	23.157	23.163	23.169	23.175	23.181	23.187	23.192	23.198	23.204	23.222	23.242	23.260	23.281	23.316	23.352	23.388	23.424	23.460	23.496	23.531	23.564	23.596	23.629	23.661	23.693	23.726	23.758	23.791	23.830	23.881	23.948	24.004	24.061	24.118	24.165
Proposed Levels	22.000	22.000	22.000	22.000	22.000	22.000	22.000	21.399	21.399	21.399	21.399	21.399	21.399	21.399	21.399	21.399	21.399	21.399	21.399	21.399	21.399	21.399	21.399	21.399	21.399	21.399	21.399	21.399	21.399	21.399	21.399	21.399	21.399	21.399	21.399	21.399	21.399	21.399	21.399	21.399	21.399
Level Difference	-0.555	-0.845	-0.970	-1.068	-1.142	-1.157	-1.764	-1.770	-1.776	-1.782	-1.788	-1.793	-1.799	-1.805	-1.823	-1.843	-1.861	-1.882	-1.917	-1.953	-1.989	-2.025	-2.061	-2.097	-2.132	-2.165	-2.197	-2.230	-2.262	-2.294	-2.327	-2.359	-2.244	-1.795	-1.329	-0.880	-0.359				

Standard Notes

- This drawing is to be read in conjunction with all relevant Architect's and Engineer's drawings and the specification.
- This drawing should not be scaled.
- All dimensions are to be verified by the contractor on site.
- All discrepancies should be reported to the C.A. prior to the commencement of the works.

Notes and Keys

- CONTAINS OS DATA © CROWN COPYRIGHT AND DATABASE RIGHTS 2021. CONTAINS TOPOGRAPHICAL DATA FROM JACK ENGLISH DATED 25.11.2021.
- DESIGN HAS BEEN DEVELOPED ON THE ASSUMPTION OF CLAY STRATA - DESIGNER TO BE INFORMED IF DIFFERENT STRATA IS OBSERVED

- 0.1m INTERVAL CONTOUR
0.5m INTERVAL CONTOUR

NOT FOR
CONSTRUCTION