

FOR COORDINATION ONLY

Revision	Issued	Issue Title
-	23/01/2019	COORDINATION
A	01/03/2019	COORDINATION

NOT FOR CONSTRUCTION
DO NOT SCALE FROM THIS DRAWING

All measurements given are indicative, on site dimensions must be determined prior to the purchaser manufacture of any components. All discrepancies between indicative dimensions given and those measured on site to be brought to architect's attention.


MIKHAIL RICHES

15 - 29 Windsor Street
London N1 8QG
+44 (0)20 7608 1505
mikhailriches.com

DRAWING TITLE: Site 8 | Hermitage Road

Plot A - Store 01

PROJECT: Croydon Small Sites - Hermitage Road	
CLIENT: Brick by Brick (Croydon)	DATE: 01/03/2019
DRAWING STATUS: COORDINATION	SCALE: 1:20 @ A3
Project:	Revision
Project Stage:	
Site No.	
Drawing No.	

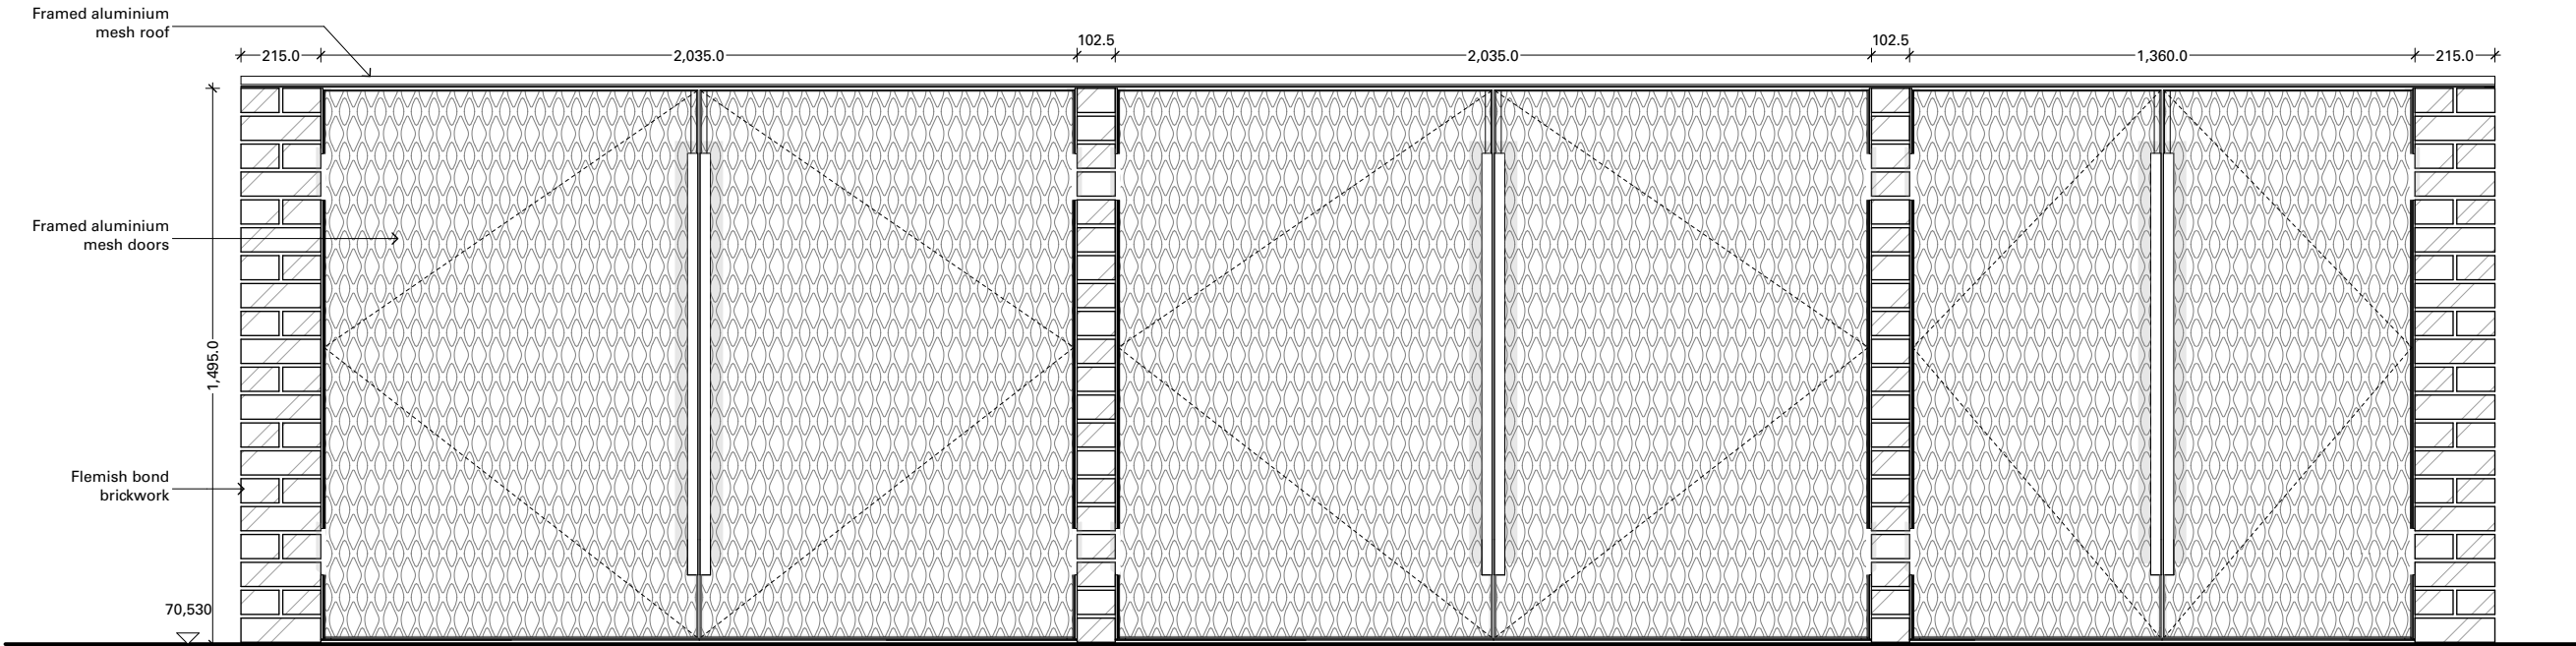

Plot A - Store 01
Elevation 1

FOR COORDINATION ONLY

Revision	Issued	Issue Title
-	23/01/2019	COORDINATION
A	01/03/2019	COORDINATION

NOT FOR CONSTRUCTION
DO NOT SCALE FROM THIS DRAWING



All measurements given are indicative, on site dimensions must be determined prior to the purchaser manufacture of any components. All discrepancies between indicative dimensions given and those measured on site to be brought to architect's attention.

MIKHAIL RICHES

15 - 29 Windsor Street
London N1 8QG
+44 (0)20 7608 1505
mikhailriches.com

DRAWING TITLE: Site 8 | Hermitage Road

PROJECT: Croydon Small Sites - Hermitage Road			
CLIENT: Brick by Brick (Croydon)		DATE: 01/03/2019	
DRAWING STATUS: COORDINATION		SCALE: 1:20 @ A3	
Project:	Project Stage:	Site No.	Revision
248	4	08	Plot A - Store 01 A

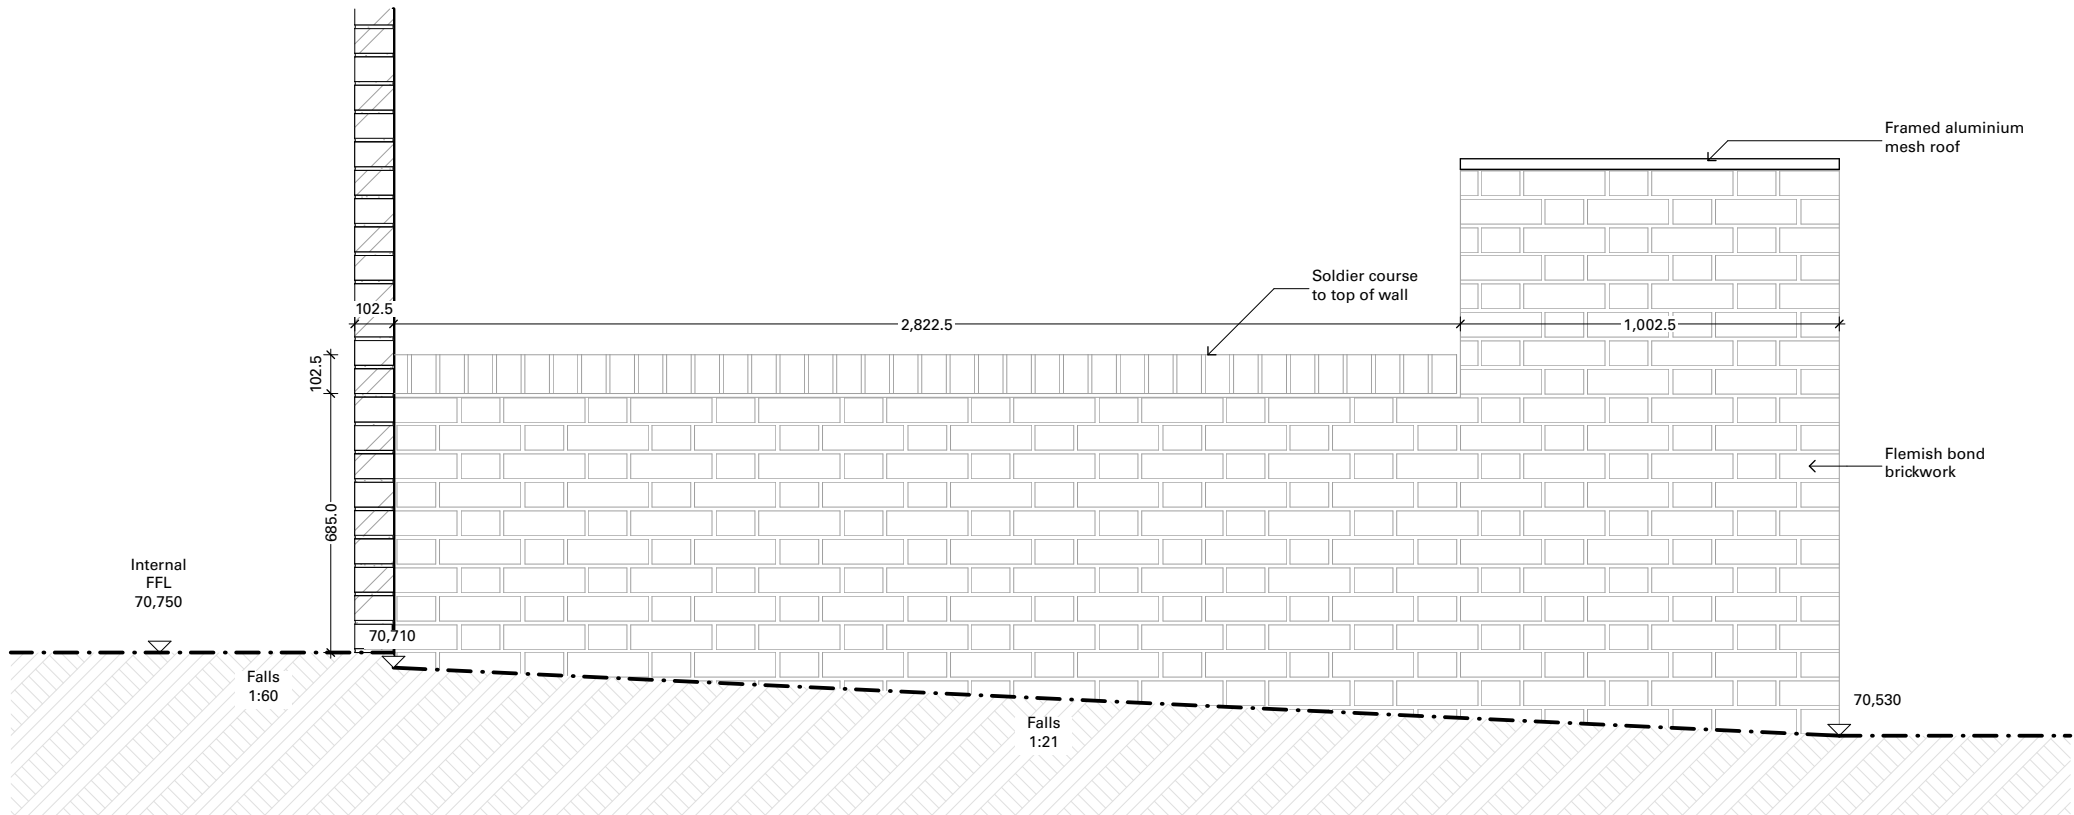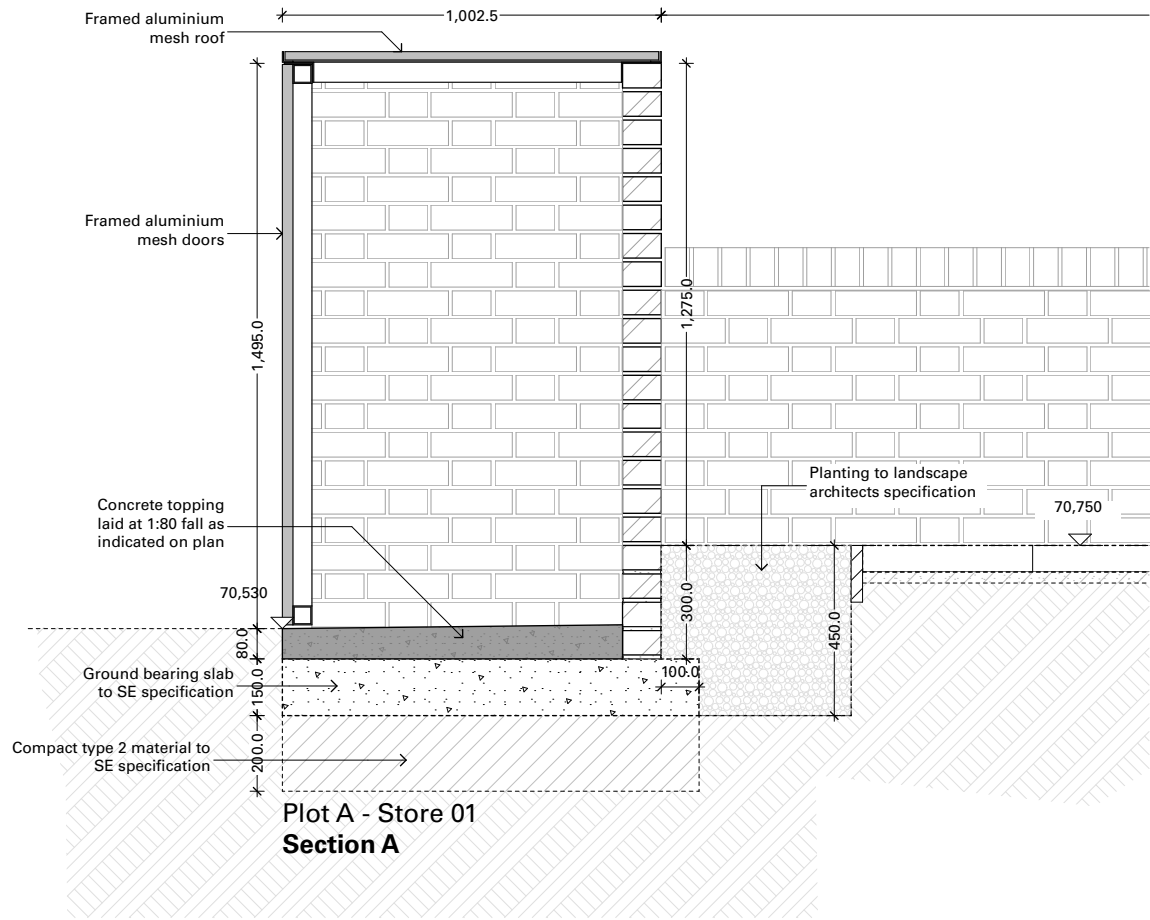

FOR COORDINATION ONLY

Revision	Issued	Issue Title
-	23/01/2019	COORDINATION
A	01/03/2019	COORDINATION

NOT FOR CONSTRUCTION
DO NOT SCALE FROM THIS DRAWING

All measurements given are indicative, on site dimensions must be determined prior to the purchaser manufacture of any components. All discrepancies between indicative dimensions given and those measured on site to be brought to architect's attention.


MIKHAIL
RICHES

15 - 29 Windsor Street
London N1 8QG
+44 (0)20 7608 1505
mikhailriches.com

DRAWING TITLE: Site 8 | Hermitage Road

Plot A - Store 01

PROJECT: Croydon Small Sites - Hermitage Road	
CLIENT: Brick by Brick (Croydon)	DATE: 01/03/2019
DRAWING STATUS: COORDINATION	SCALE: 1:20 @ A3
Project:	Revision
Project Stage:	
Site No.	
Drawing No.	

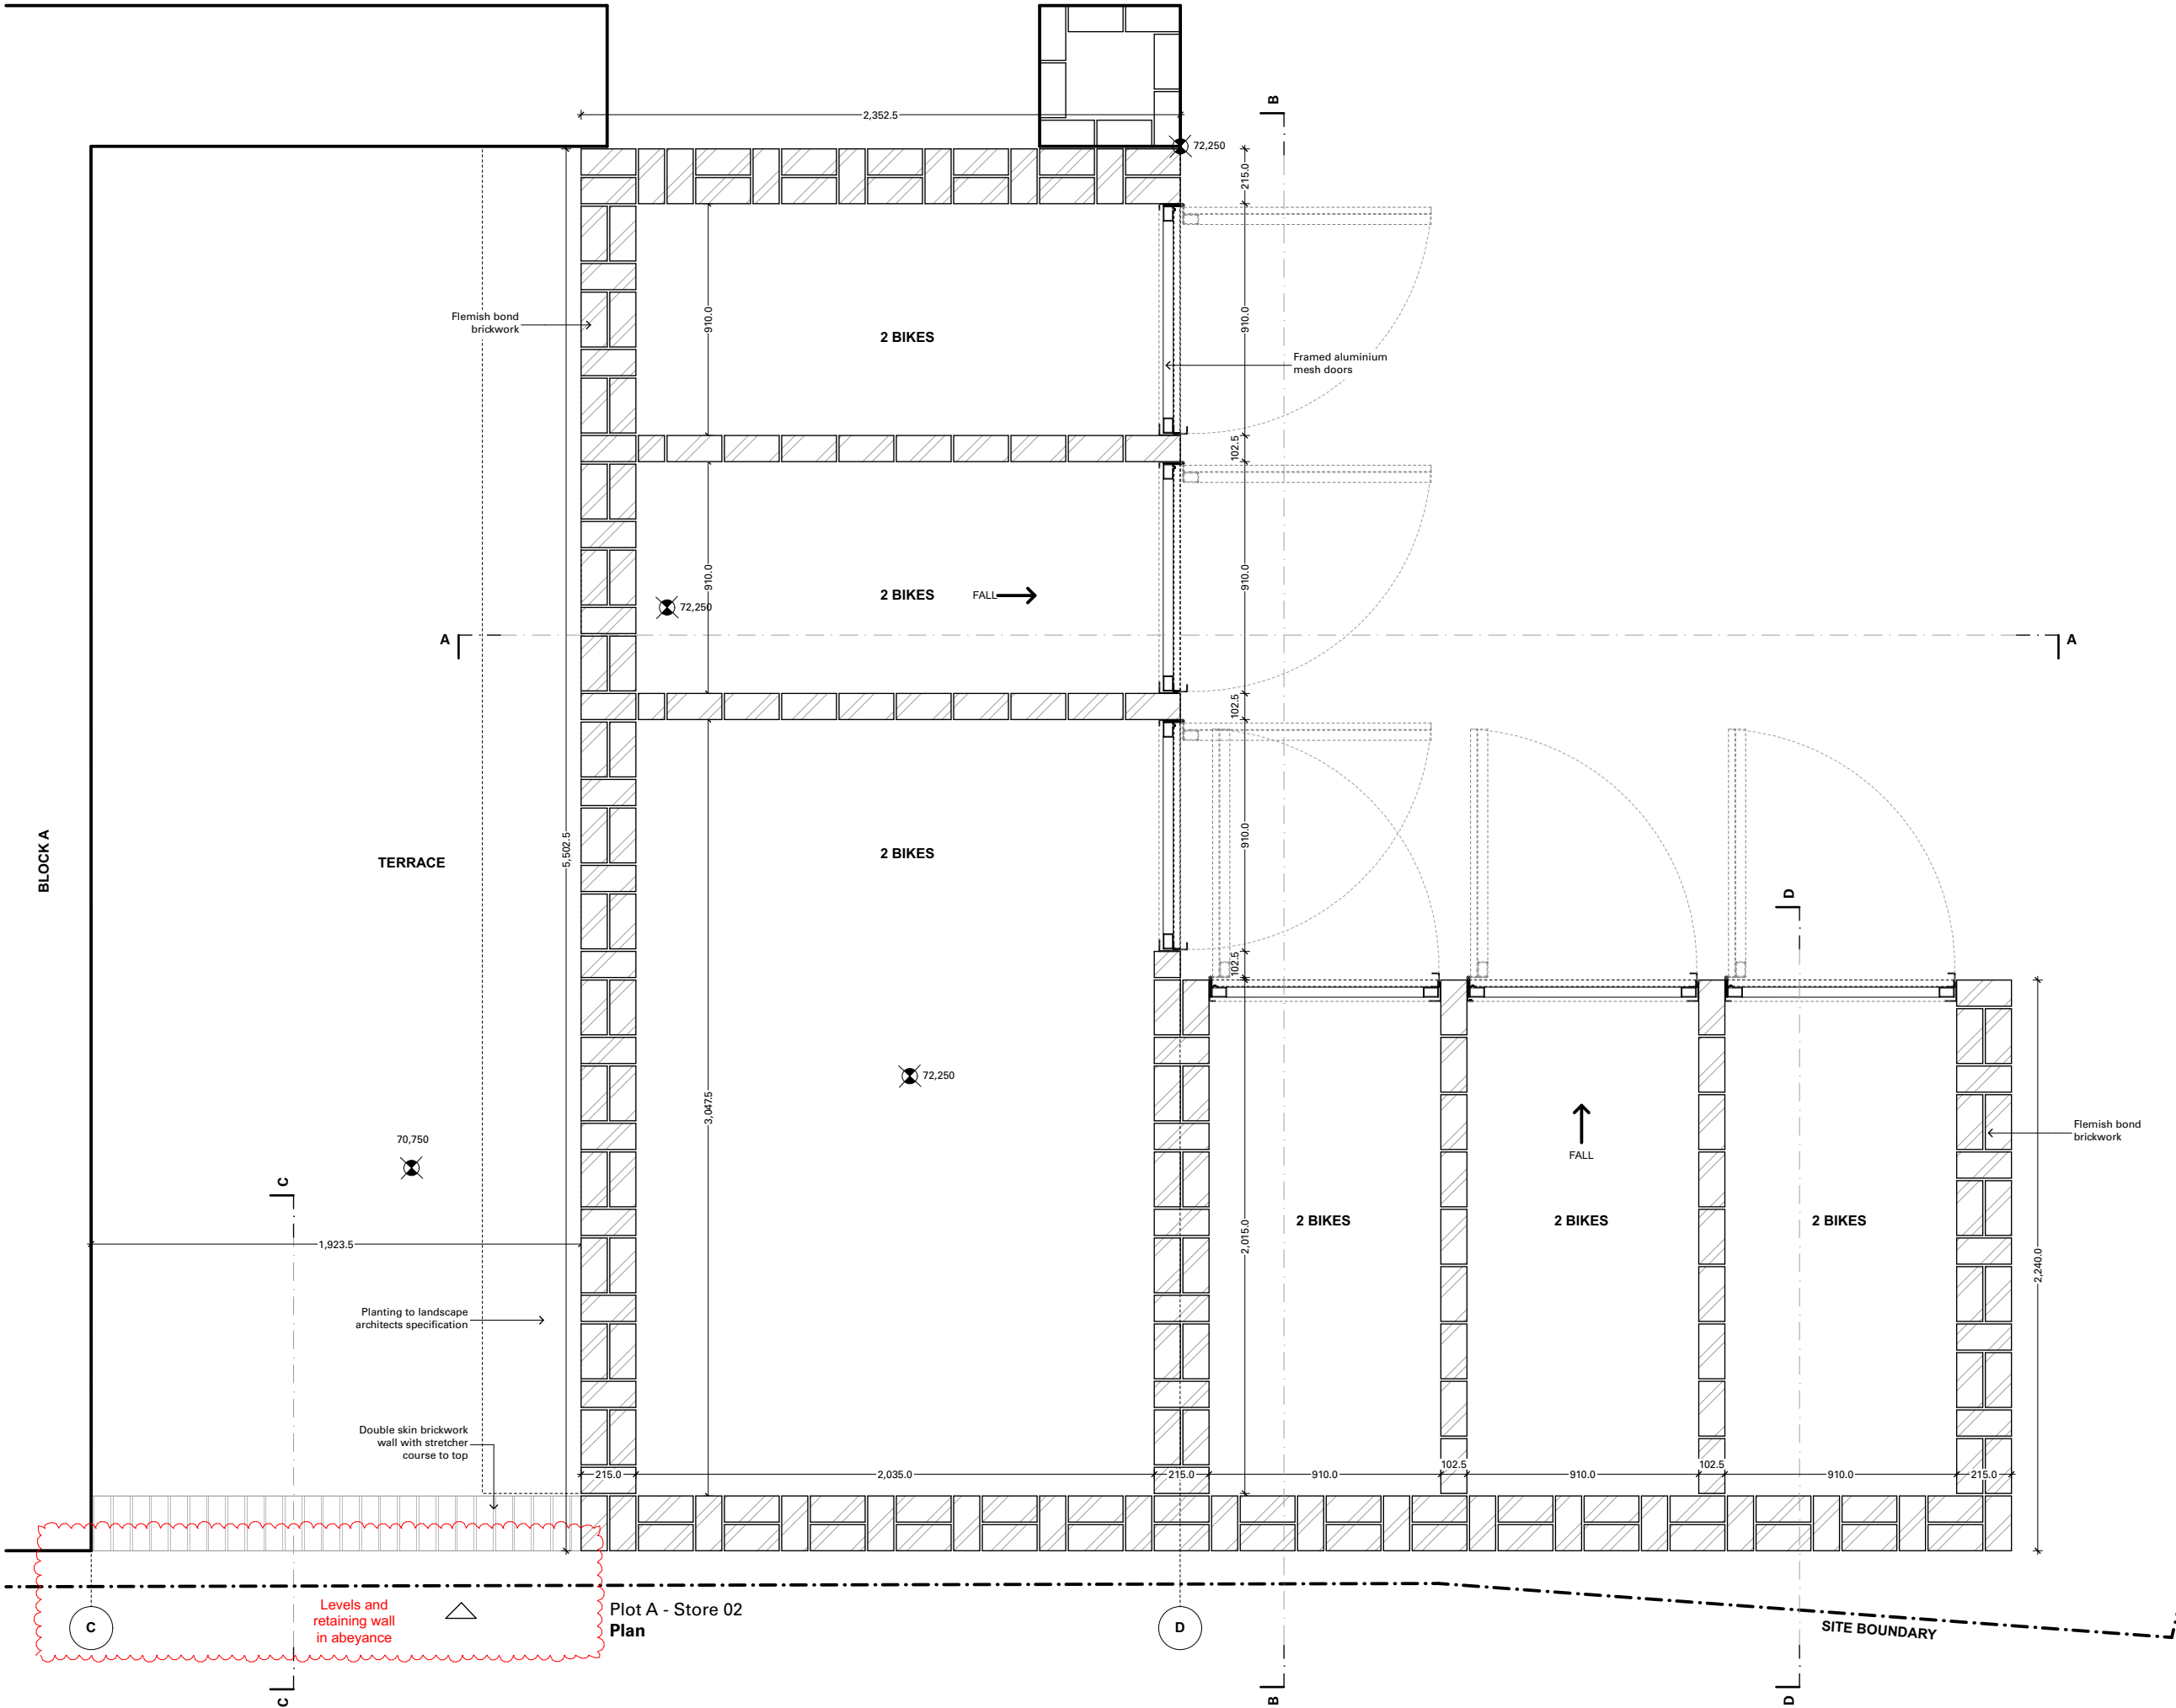

FOR COORDINATION ONLY

Revision	Issued	Issue Title
-	23/01/2019	COORDINATION
A	01/03/2019	COORDINATION

NOT FOR CONSTRUCTION
DO NOT SCALE FROM THIS DRAWING

All measurements given are indicative, on site dimensions must be determined prior to the purchaser manufacture of any components. All discrepancies between indicative dimensions given and those measured on site to be brought to architect's attention.


MIKHAIL RICHES


15 - 29 Windsor Street
London N1 8QG
+44 (0)20 7608 1505
mikhailriches.com

DRAWING TITLE: Site 8 | Hermitage Road

Plot A - Store 02

PROJECT: Croydon Small Sites - Hermitage Road			
CLIENT: Brick by Brick (Croydon)		DATE: 06/03/2019	
DRAWING STATUS: COORDINATION		SCALE: 1:25 @ A3	
Project:	Project Stage:	Site No.	Drawing No. Revision

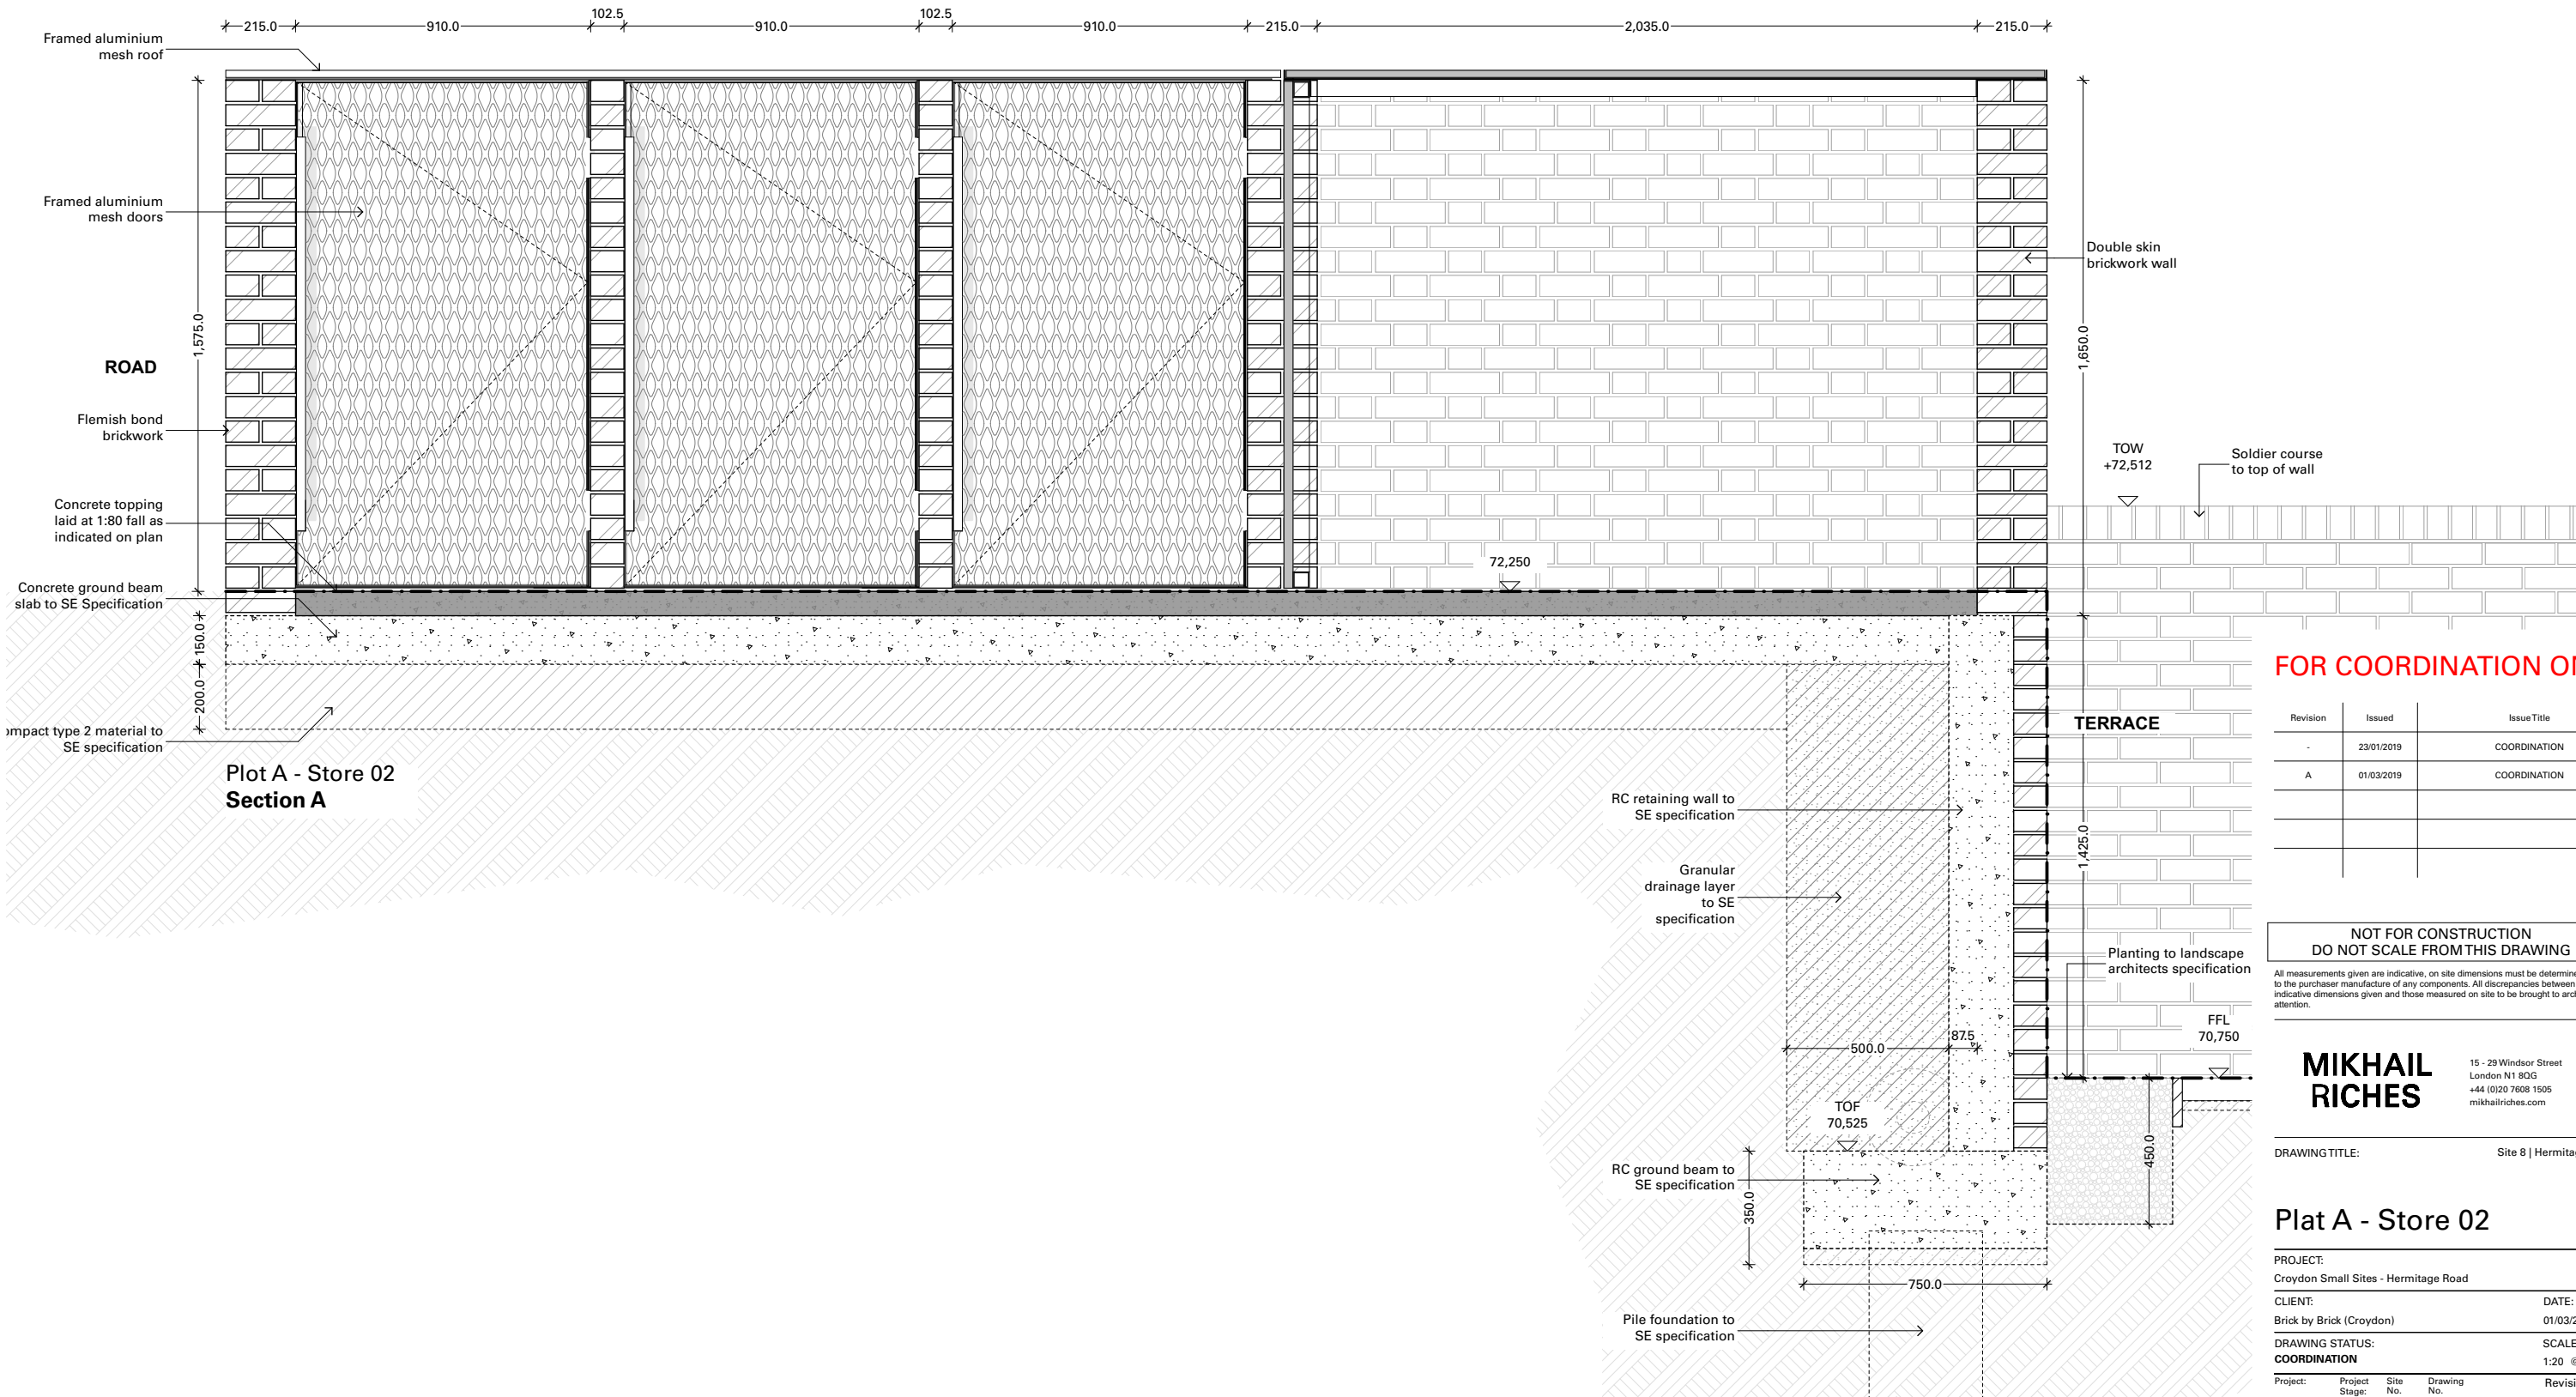

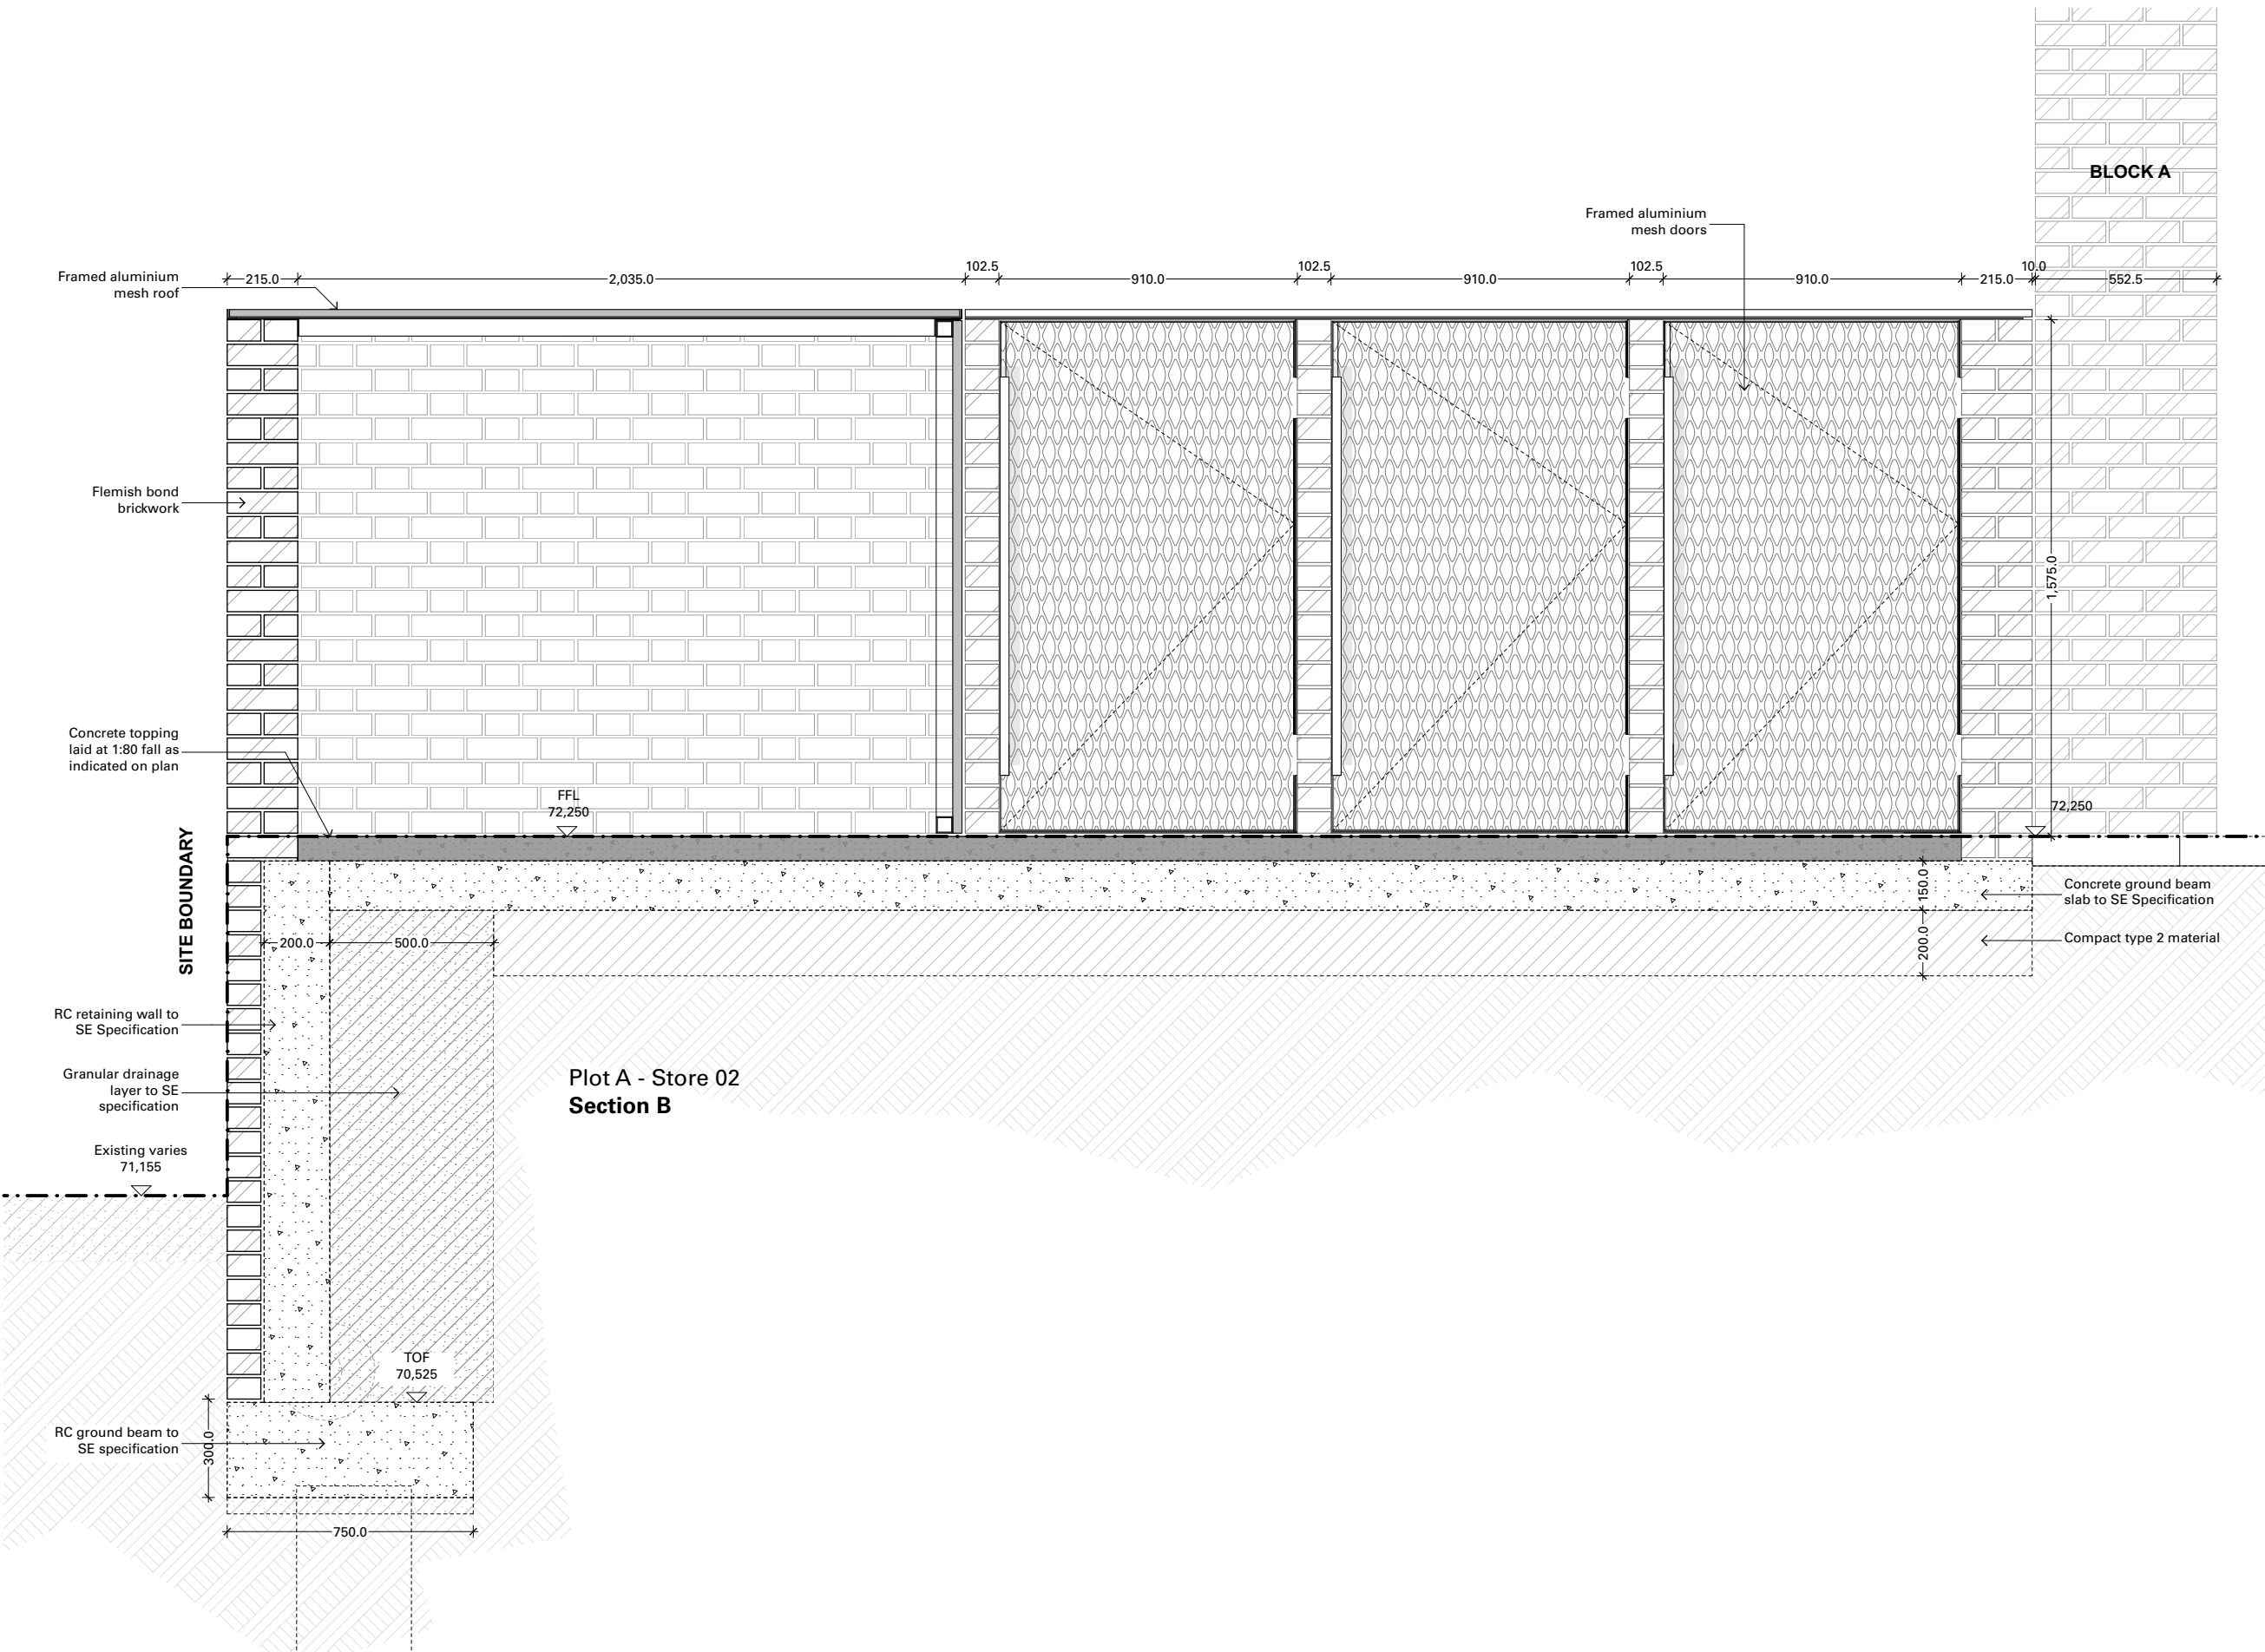

FOR COORDINATION ONLY

Revision	Issued	Issue Title
-	23/01/2019	COORDINATION
A	01/03/2019	COORDINATION

NOT FOR CONSTRUCTION
DO NOT SCALE FROM THIS DRAWING

All measurements given are indicative, on site dimensions must be determined prior to the purchaser manufacture of any components. All discrepancies between indicative dimensions given and those measured on site to be brought to architect's attention.




MIKHAIL RICHES

15 - 29 Windsor Street
London N1 8QG
+44 (0)20 7608 1505
mikhailriches.com

DRAWING TITLE: Site 8 | Hermitage Road

Plot A - Store 02

PROJECT: Croydon Small Sites - Hermitage Road			
CLIENT: Brick by Brick (Croydon)		DATE: 01/03/2019	
DRAWING STATUS: COORDINATION		SCALE: 1:20 @ A3	
Project:	Project Stage:	Site No.	Drawing No. Revision

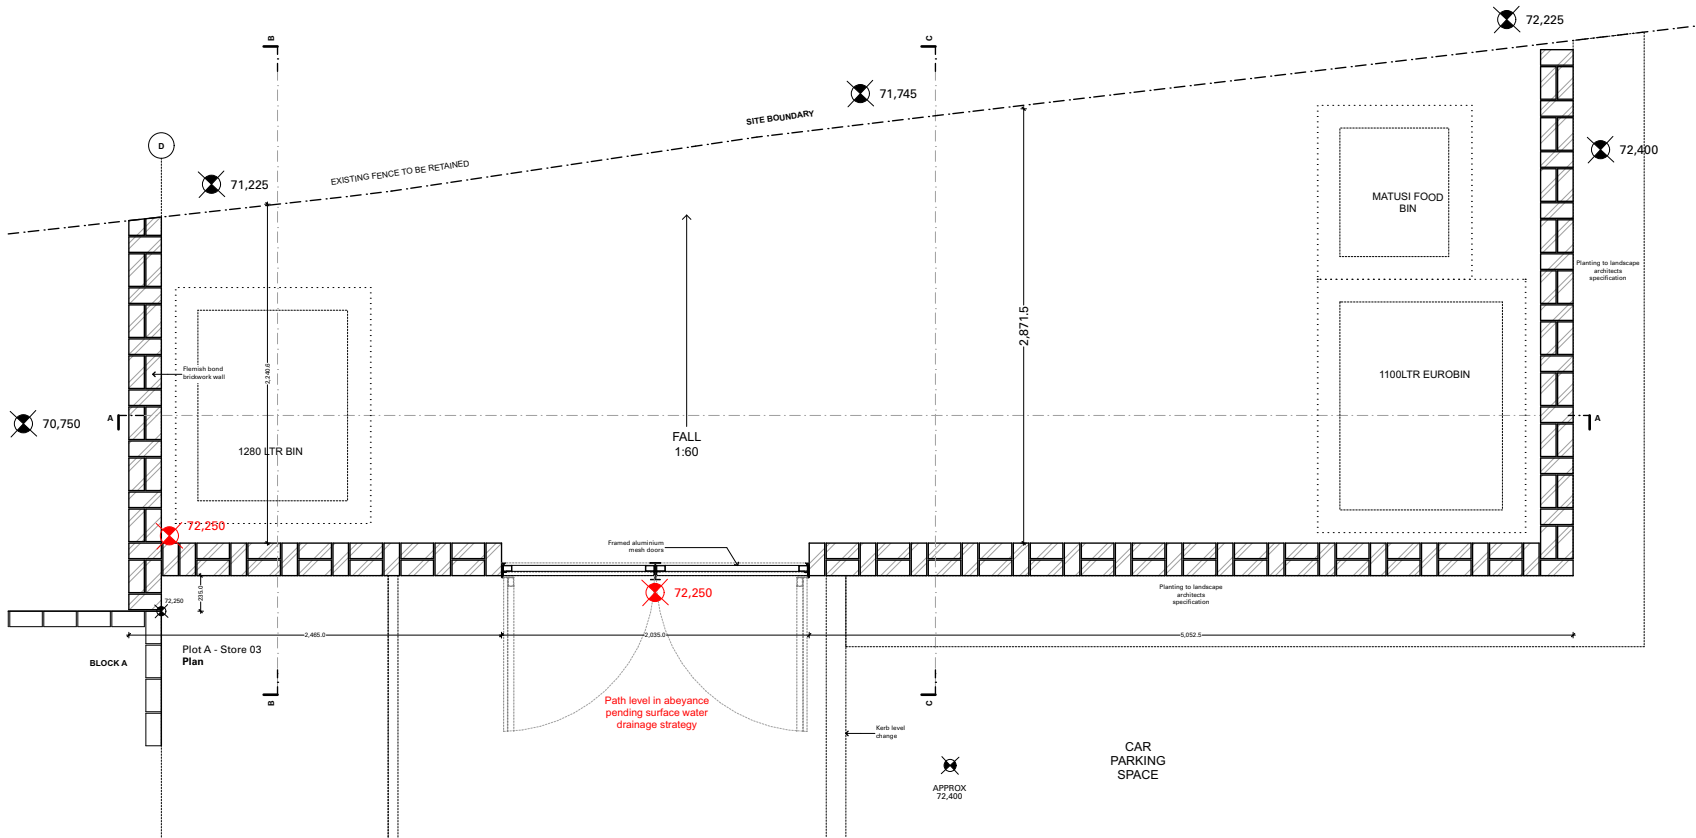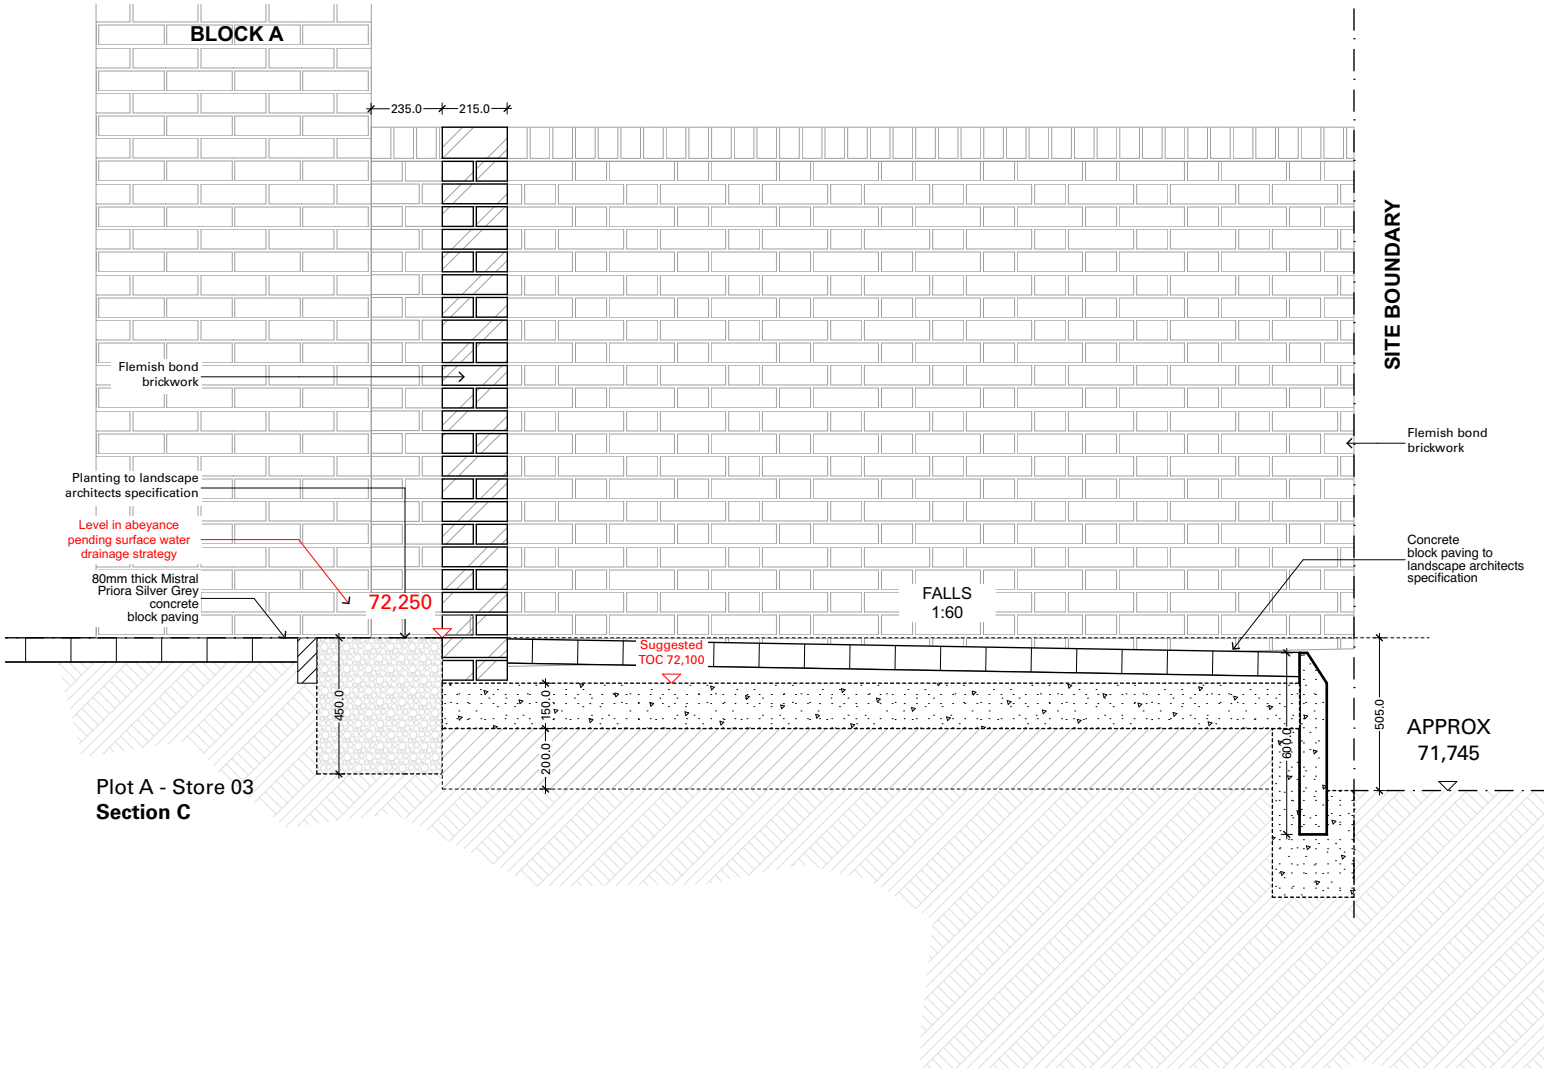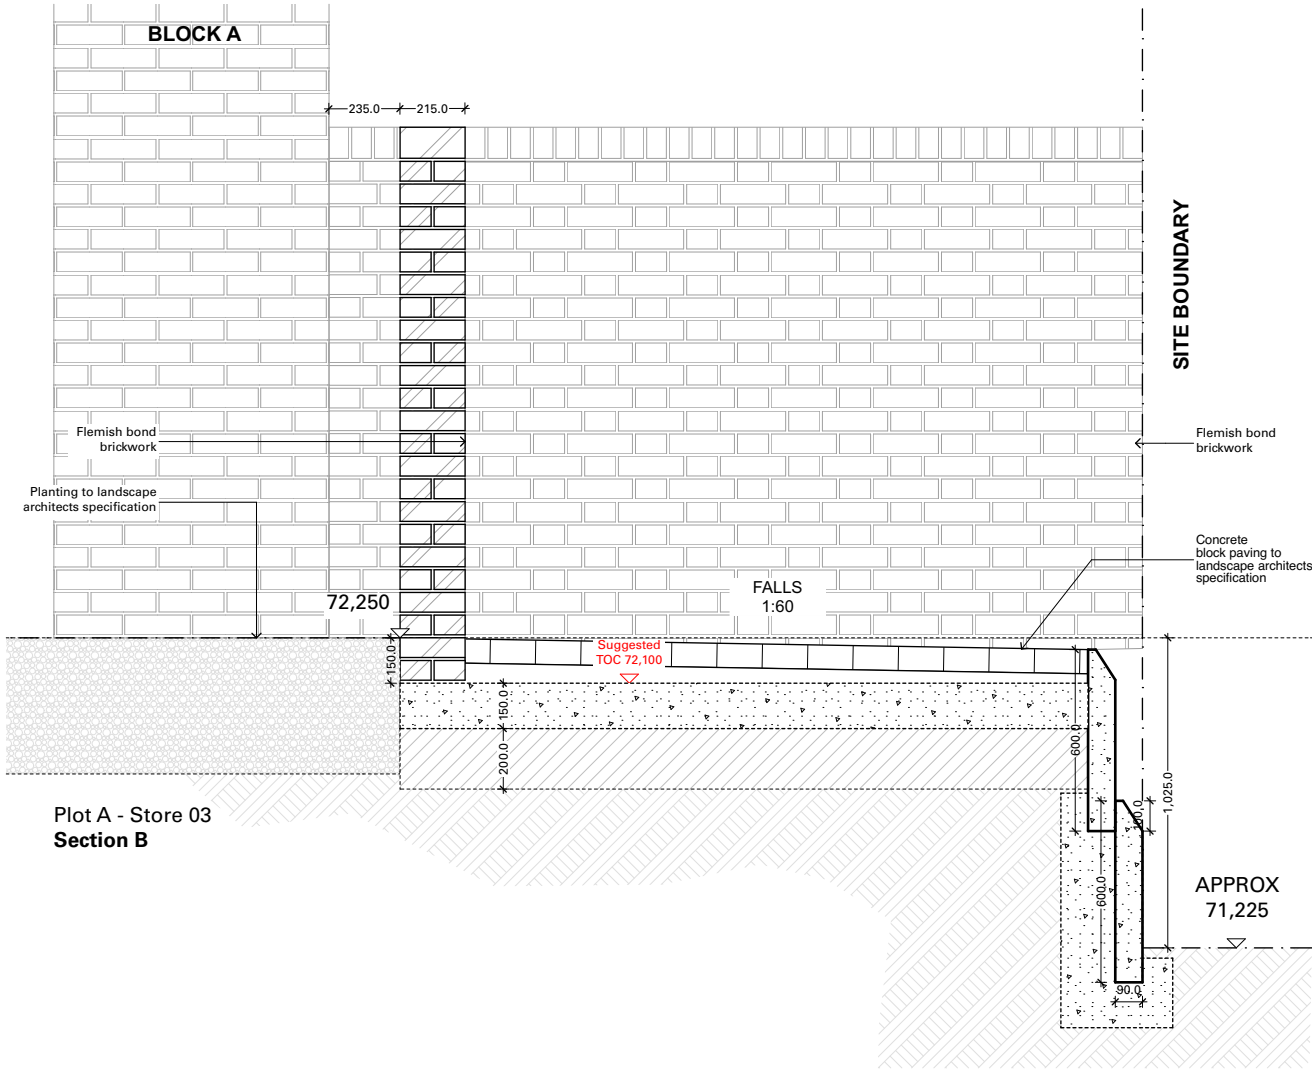

FOR COORDINATION ONLY

Revision	Issued	Issue Title
-	01/03/2019	COORDINATION

NOT FOR CONSTRUCTION
DO NOT SCALE FROM THIS DRAWING


All measurements given are indicative, on site dimensions must be determined prior to the purchaser manufacture of any components. All discrepancies between indicative dimensions given and those measured on site to be brought to architect's attention.

MIKHAIL RICHES
15 - 29 Windsor Street
London N1 8QG
+44 (0)20 7608 1505
mikhailriches.com

DRAWING TITLE: Site 8 | Hermitage Road

Plot A - Store 03

PROJECT: Croydon Small Sites - Hermitage Road	
CLIENT: Brick by Brick (Croydon)	DATE: 01/03/2019
DRAWING STATUS: COORDINATION	SCALE: 1:50, 1:25 @ A3
Project: Project Stage:	Site No. Drawing No. Revision

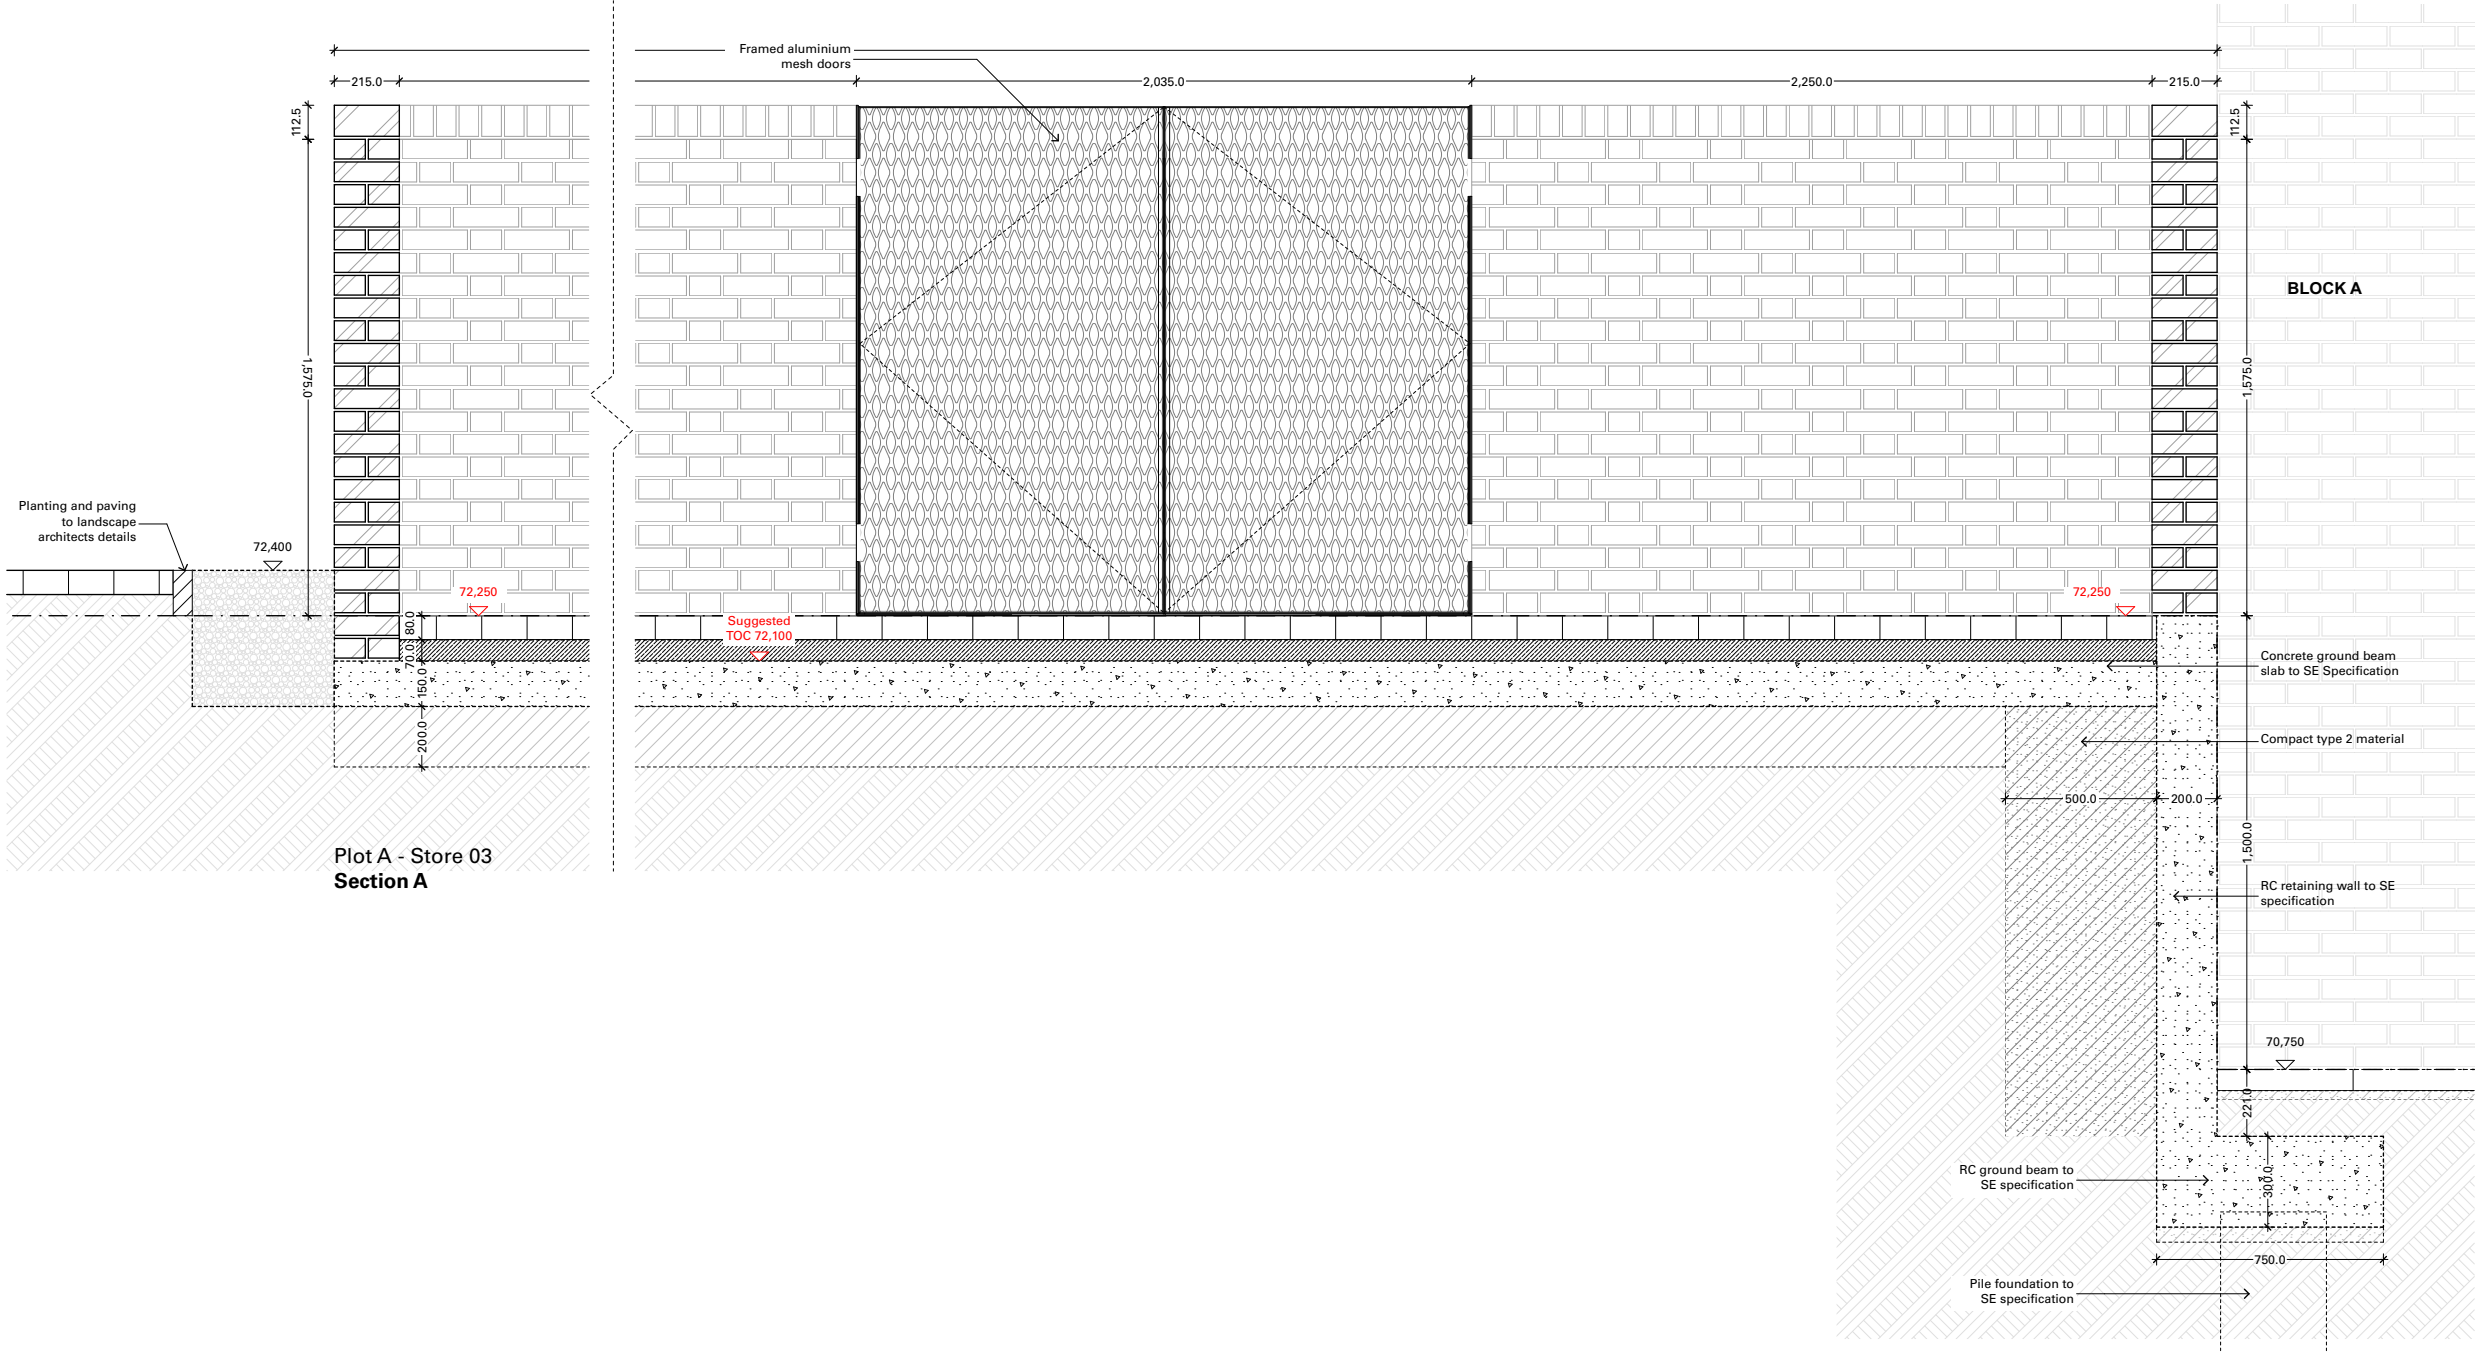

FOR COORDINATION ONLY

Revision	Issued	Issue Title
-	23/01/2019	COORDINATION
A	01/03/2019	COORDINATION

NOT FOR CONSTRUCTION
DO NOT SCALE FROM THIS DRAWING

All measurements given are indicative, on site dimensions must be determined prior to the purchaser manufacture of any components. All discrepancies between indicative dimensions given and those measured on site to be brought to architect's attention.


MIKHAIL RICHES

15 - 29 Windsor Street
London N1 8QG
+44 (0)20 7608 1505
mikhailriches.com

DRAWING TITLE: Site 8 | Hermitage Road

Plot A - Store 03

PROJECT: Croydon Small Sites - Hermitage Road			
CLIENT: Brick by Brick (Croydon)		DATE: 06/03/2019	
DRAWING STATUS: COORDINATION		SCALE: 1:25 @ A3	
Project:	Project Stage:	Site No.	Drawing No. Revision

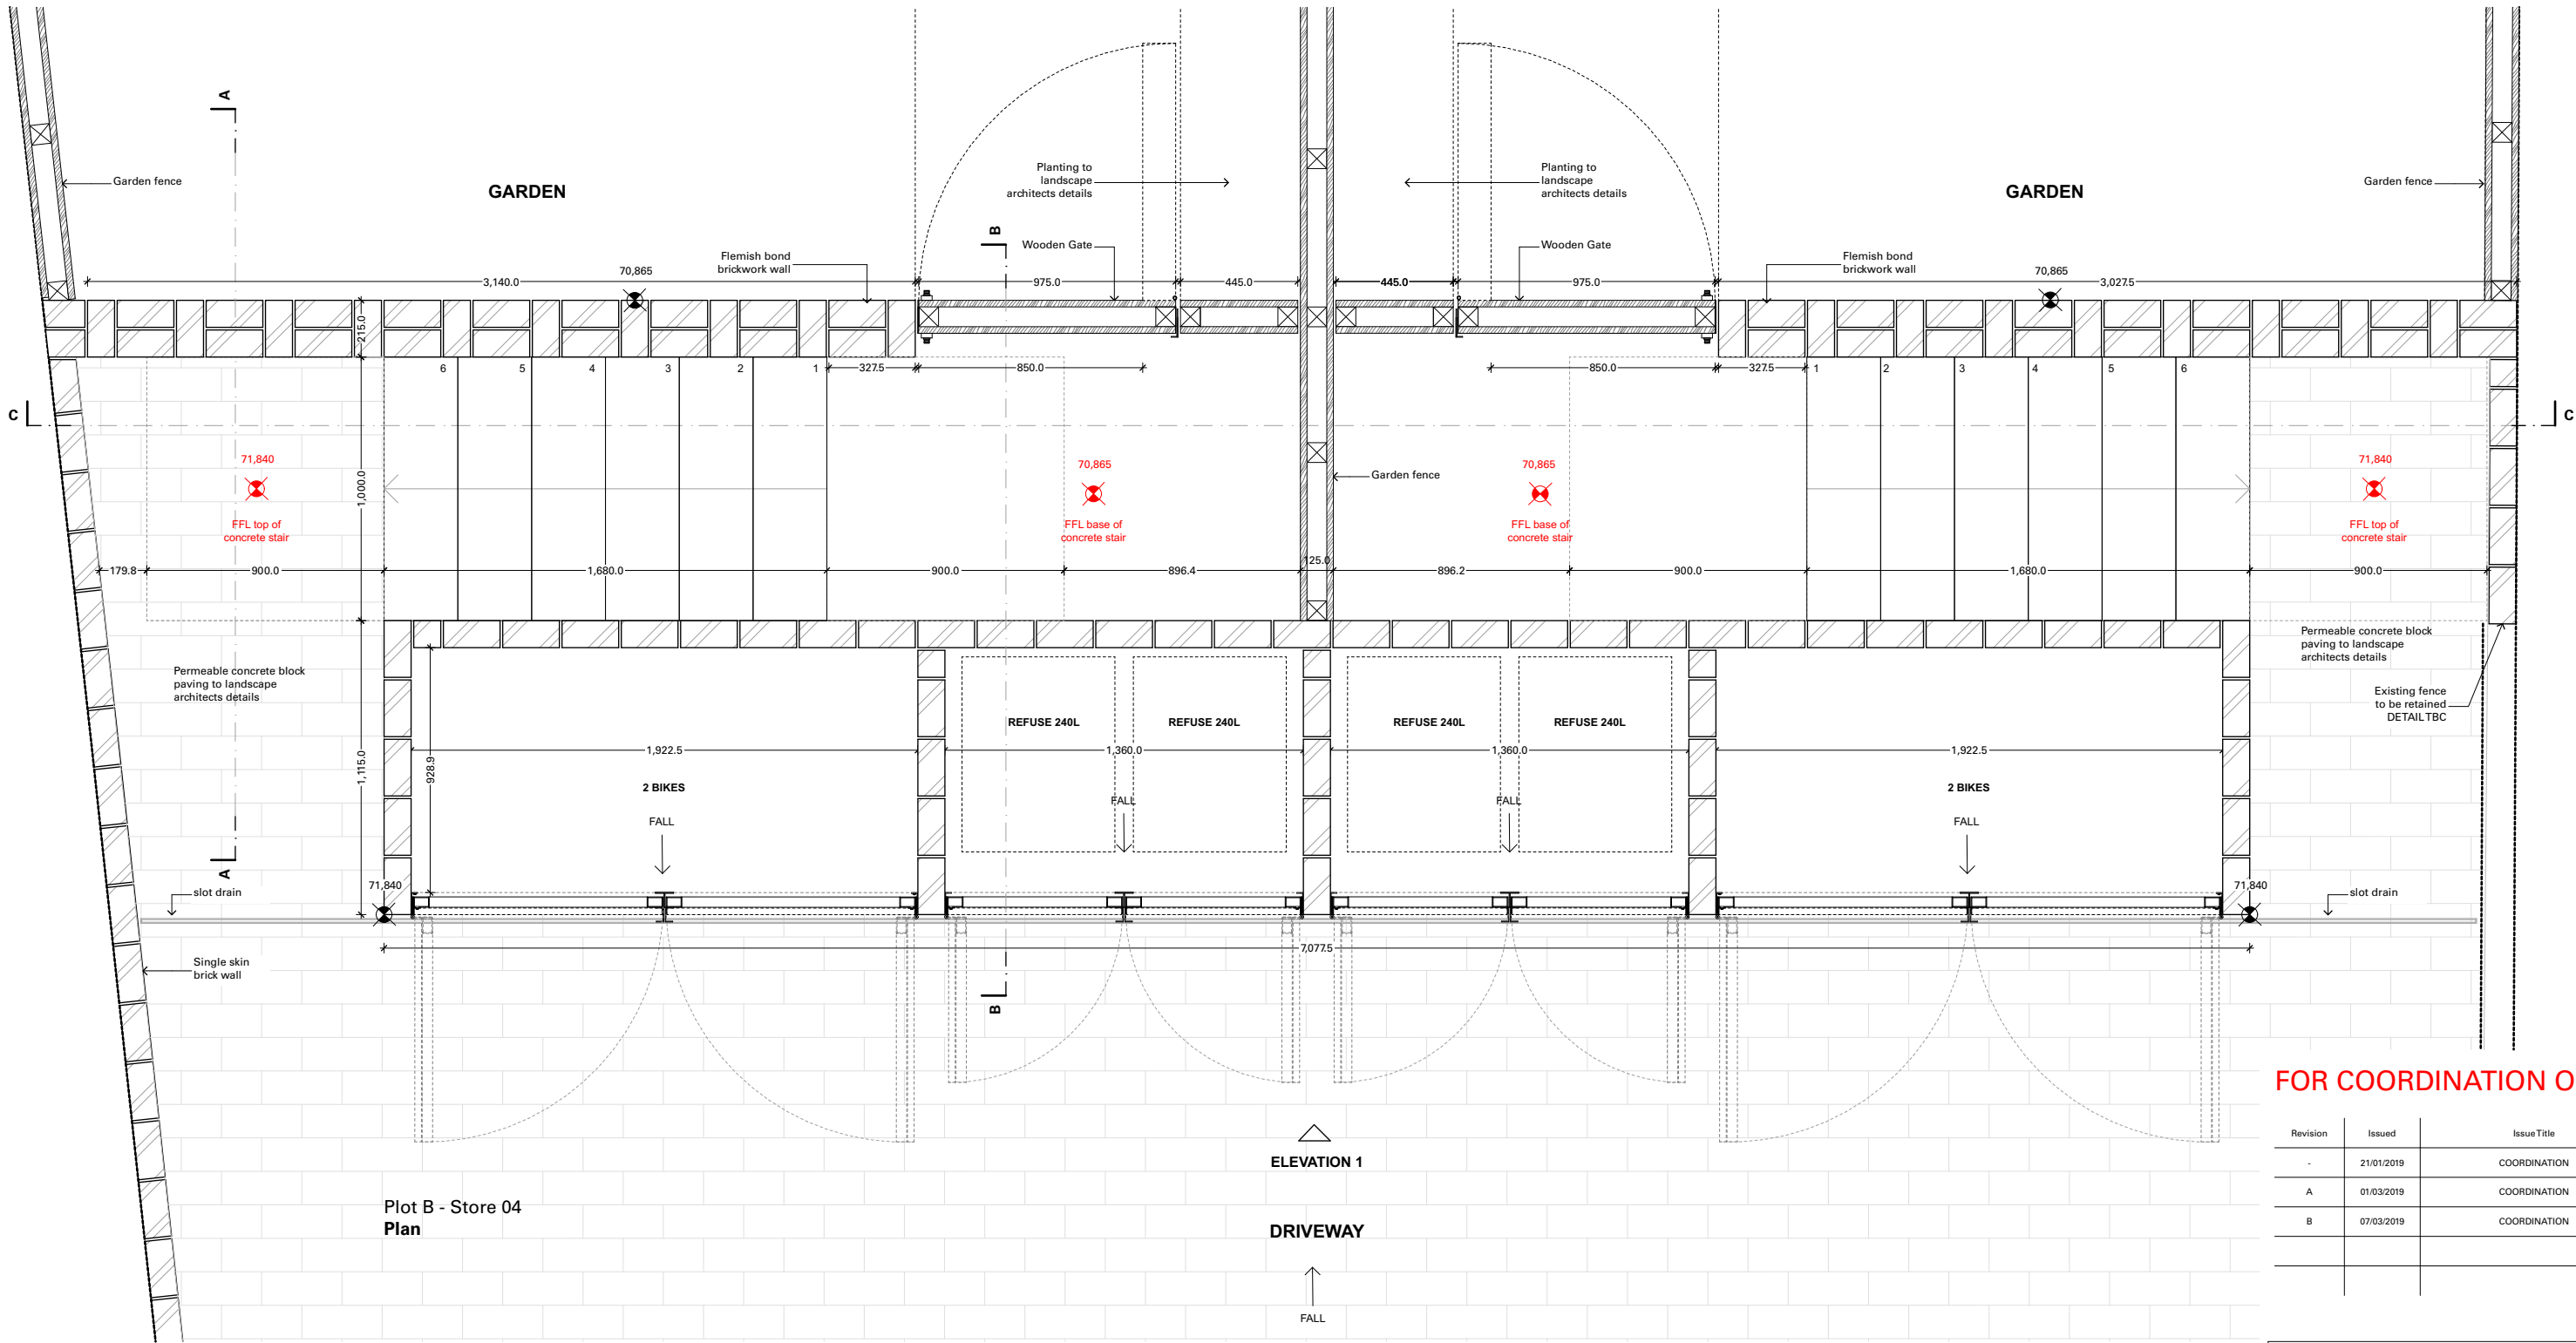

Plot B - Store 04
Plan

FOR COORDINATION ONLY

Revision	Issued	Issue Title
-	21/01/2019	COORDINATION
A	01/03/2019	COORDINATION
B	07/03/2019	COORDINATION

NOT FOR CONSTRUCTION
DO NOT SCALE FROM THIS DRAWING

All measurements given are indicative, on site dimensions must be determined prior to the purchaser manufacture of any components. All discrepancies between indicative dimensions given and those measured on site to be brought to architect's attention.

MIKHAIL RICHES

15 - 29 Windsor Street
London N1 8QG
+44 (0)20 7608 1505
mikhailriches.com

DRAWING TITLE: Site 8 | Hermitage Road

Plot B - Store 04

PROJECT: Croydon Small Sites - Hermitage Road	
CLIENT: Brick by Brick (Croydon)	DATE: 07/03/2019
DRAWING STATUS: COORDINATION	SCALE: 1:25 @ A3
Project: Project Stage: Site No. Drawing No.	Revision



Revision	Issued	Issue Title
-	21/01/2019	COORDINATION
A	07/03/2019	COORDINATION

**MIKHAIL
RICHES**

Plot B - Store 04

PROJECT:				
Croydon Small Sites - Hermitage Road				
CLIENT:			DATE:	
Brick by Brick (Croydon)			07/03/2019	
DRAWING STATUS:			SCALE:	
COORDINATION			1:25 @ A3	
Project:	Project	Site	Drawing	Revision

248 4 08 (80) 410 A