


Existing shopfront

clear finished hardwood
multi-pane timber single
glazed shopfront.

aluminium box frame,
with vinyl lettering,
set beneath existing
historic dentil cornice.

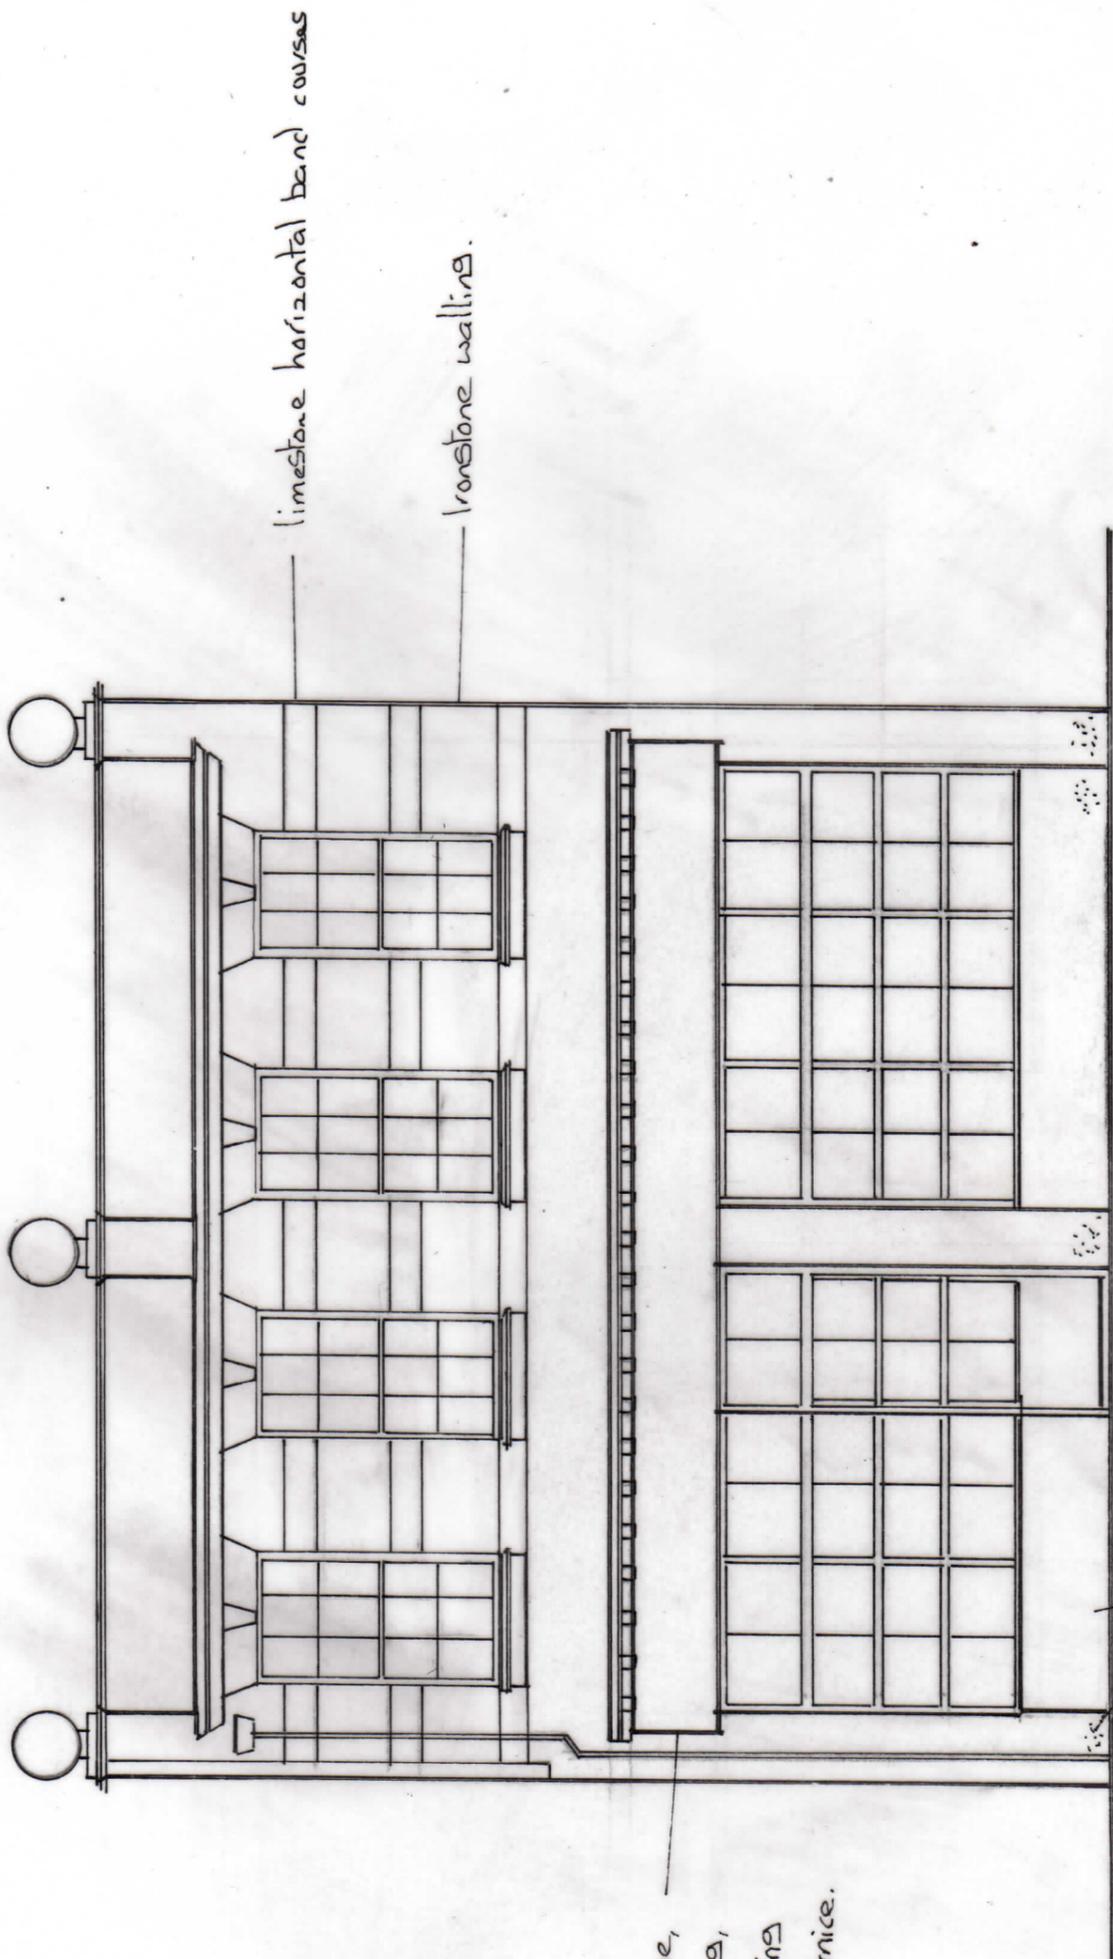

rendered and painted
columns and stall risers.

0 0.5 1.0m
1:50 Scale bar
© AS.

13 Cambridge Street, Wellingborough

Existing front elevation

1:50 BSH.