


This drawing is copyright
Contractors must check all dimensions on
site. Only figured dimensions are to be
worked from. Discrepancies must be
reported immediately before proceeding

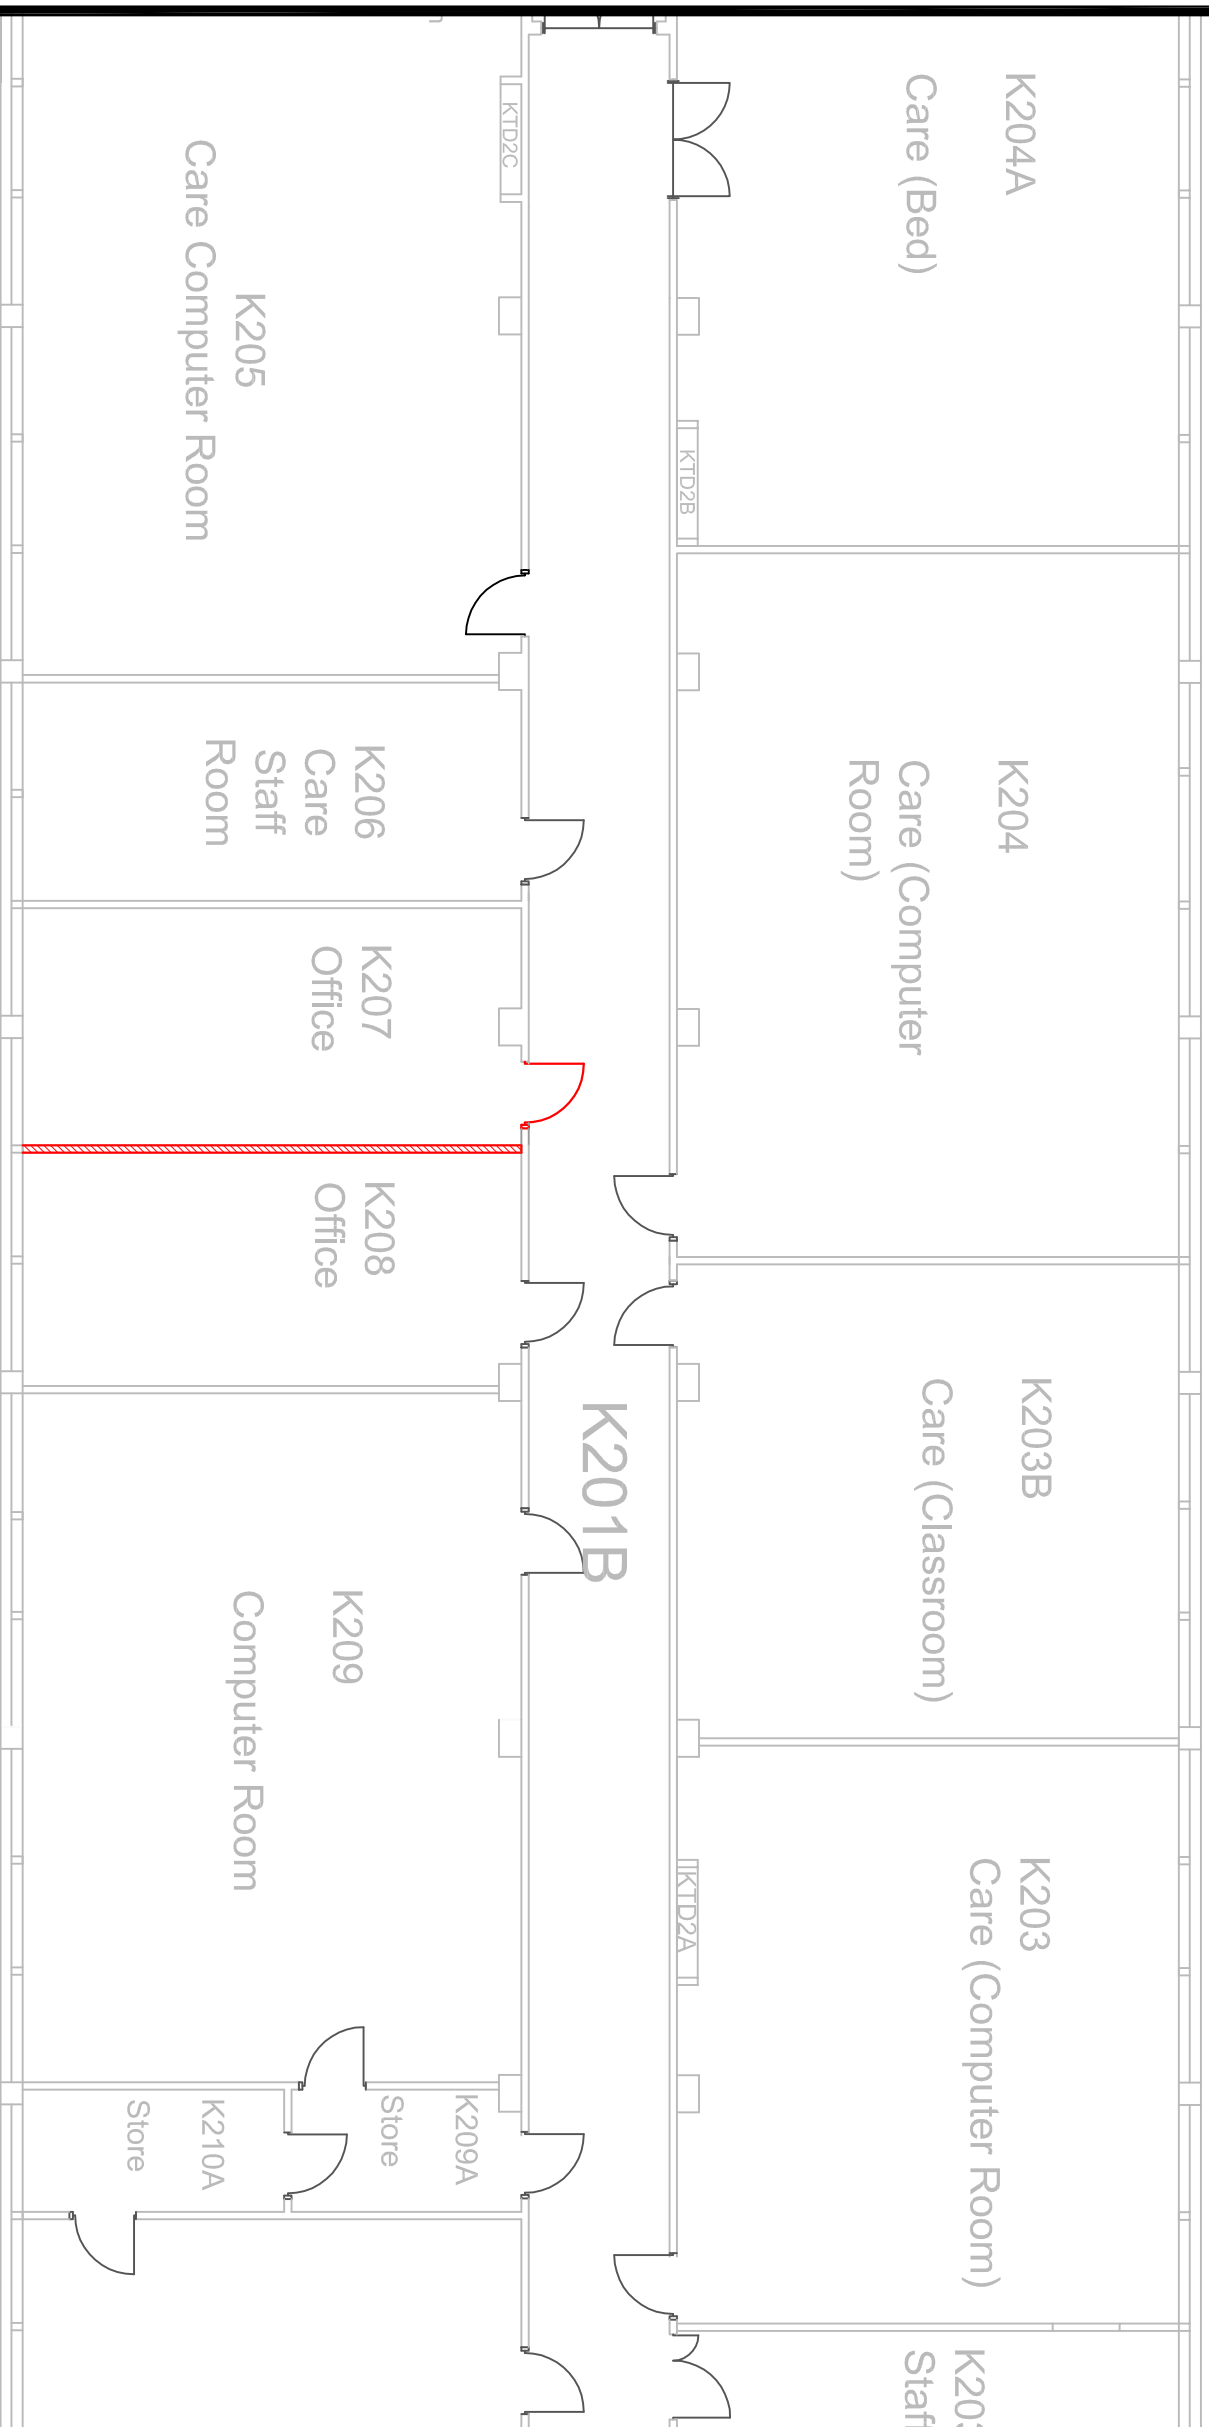

Client			
City College			
Project			
Phase IV - STEM Works			
Drawing			
Proposed - 2nd Floor Tower Block			
date	scale	drawn	checked
*	1:200 @ A3	EMW	*
			
CHARTERED ● PLYMOUTH ● EXETER ● TRURO BUILDING SURVEYORS			
26 Lockyer, Street, Devon PL1 2DW Tel: 017932 261811 Fax: 017932 061365 Bollin House, Cordons Exeter, Devon, EX1 1NP Tel: 01392 203010 Fax: 01392 203005 Walsingham House Marazion Cornwall TR17 2PP Tel: 01872 245500 Fax: 01872 222791			
No.	71609/404	REV	*